


TYPICAL STREET SECTION

5" compacted crushed stone
Double surface treated to
Vg. Hwy. Dept. Spec.

Controlled Type
Curb & Gutter

JEFFERSON HILLS
SEC. 2

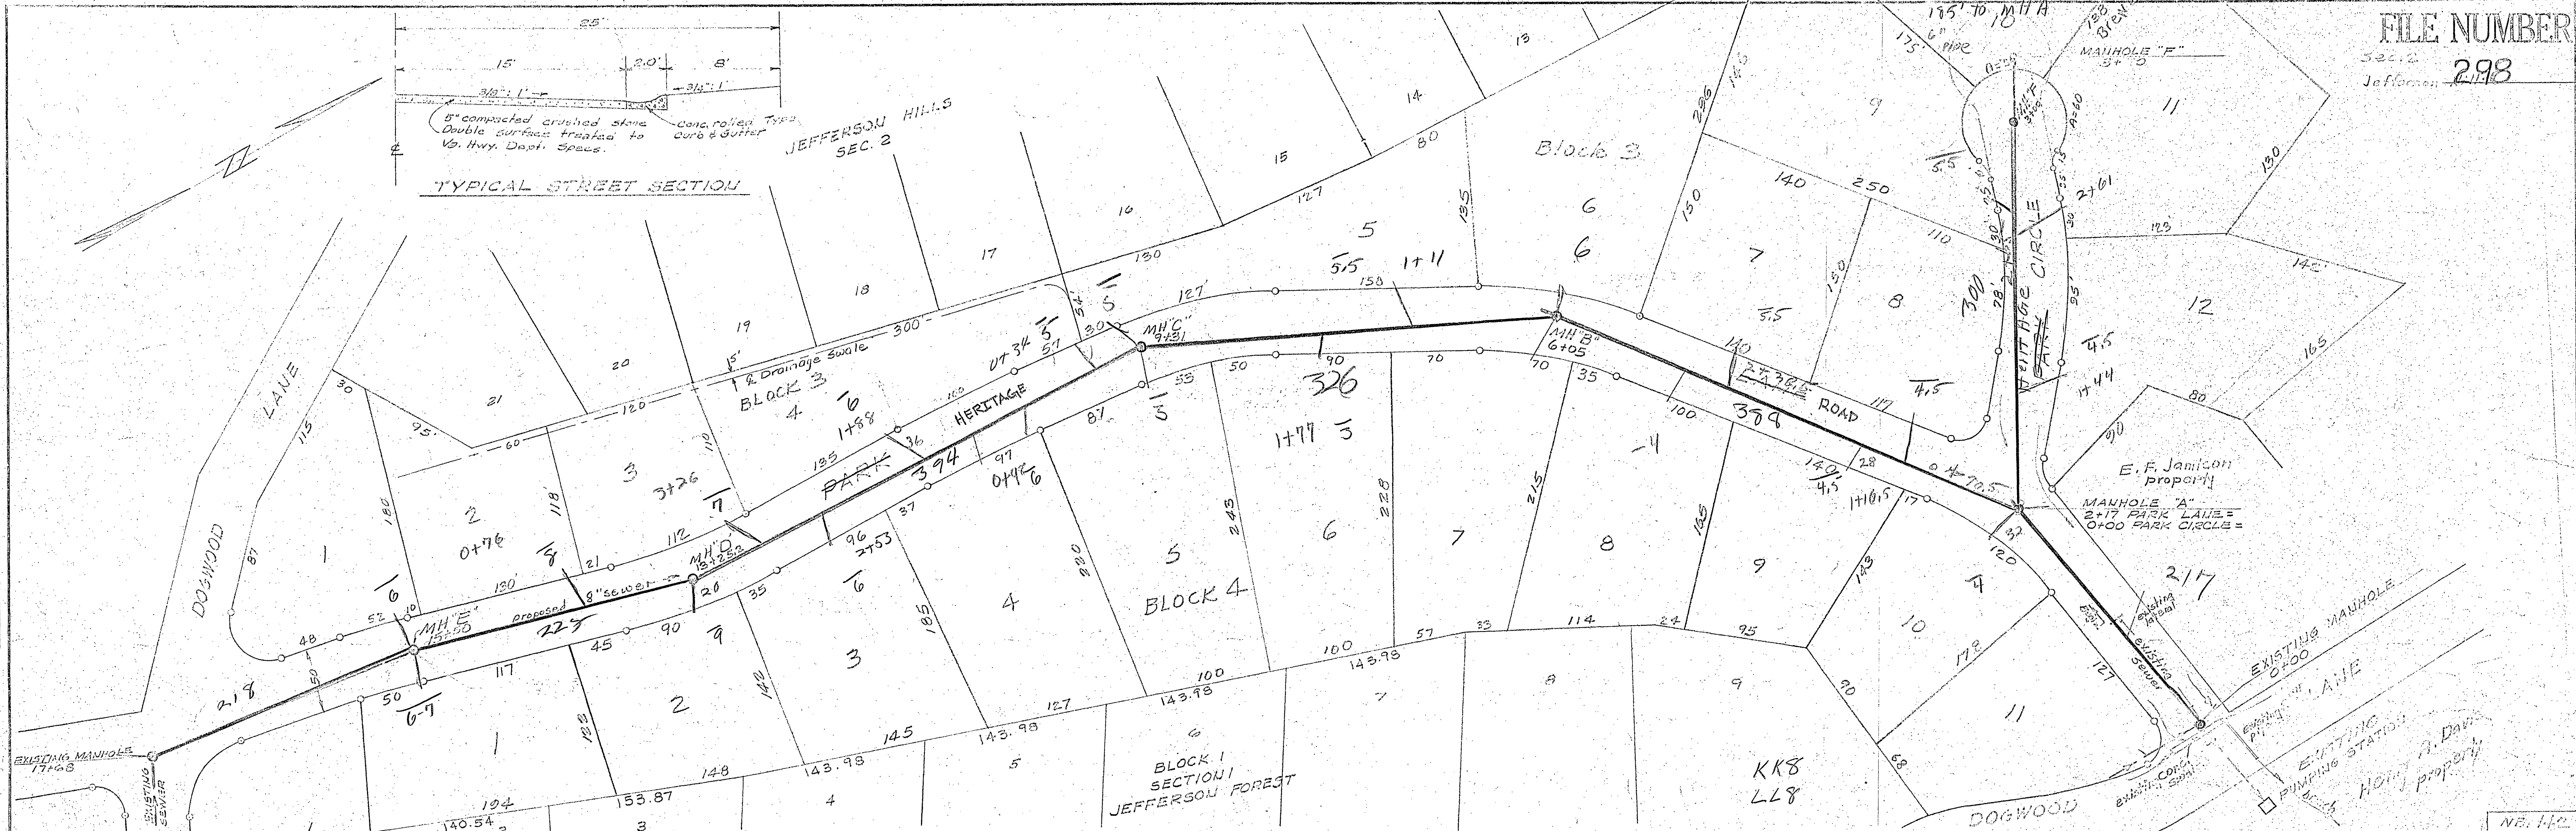

PLAN & PROFILE
JEFFERSON FOREST
SECTION 10.0
OWNED BY
HENRY A. DAVIS
RANDOLPH COUNTY, VIRGINIA
SCALE: PLAN - 1"=60'
PROFILE - VERTICAL - 1"=5.0'
HORIZ. - 1"=5.0'
BY: T. A. POKER
State Mech. Engineer

Approved:

Seal of Randolph County Planning Comm. - date
City Engineer Randolph, Va. date
Agent for Randolph Planning Comm. date
Randolph County Sanitation Auth. date

