


16079comp-tr1-06-gr02.dwg
e:\lapp\autocad\drawings\2015\16079\eng\16079comp.dwg
SEE "WORK IN RIGHT-OF-WAY" NOTE

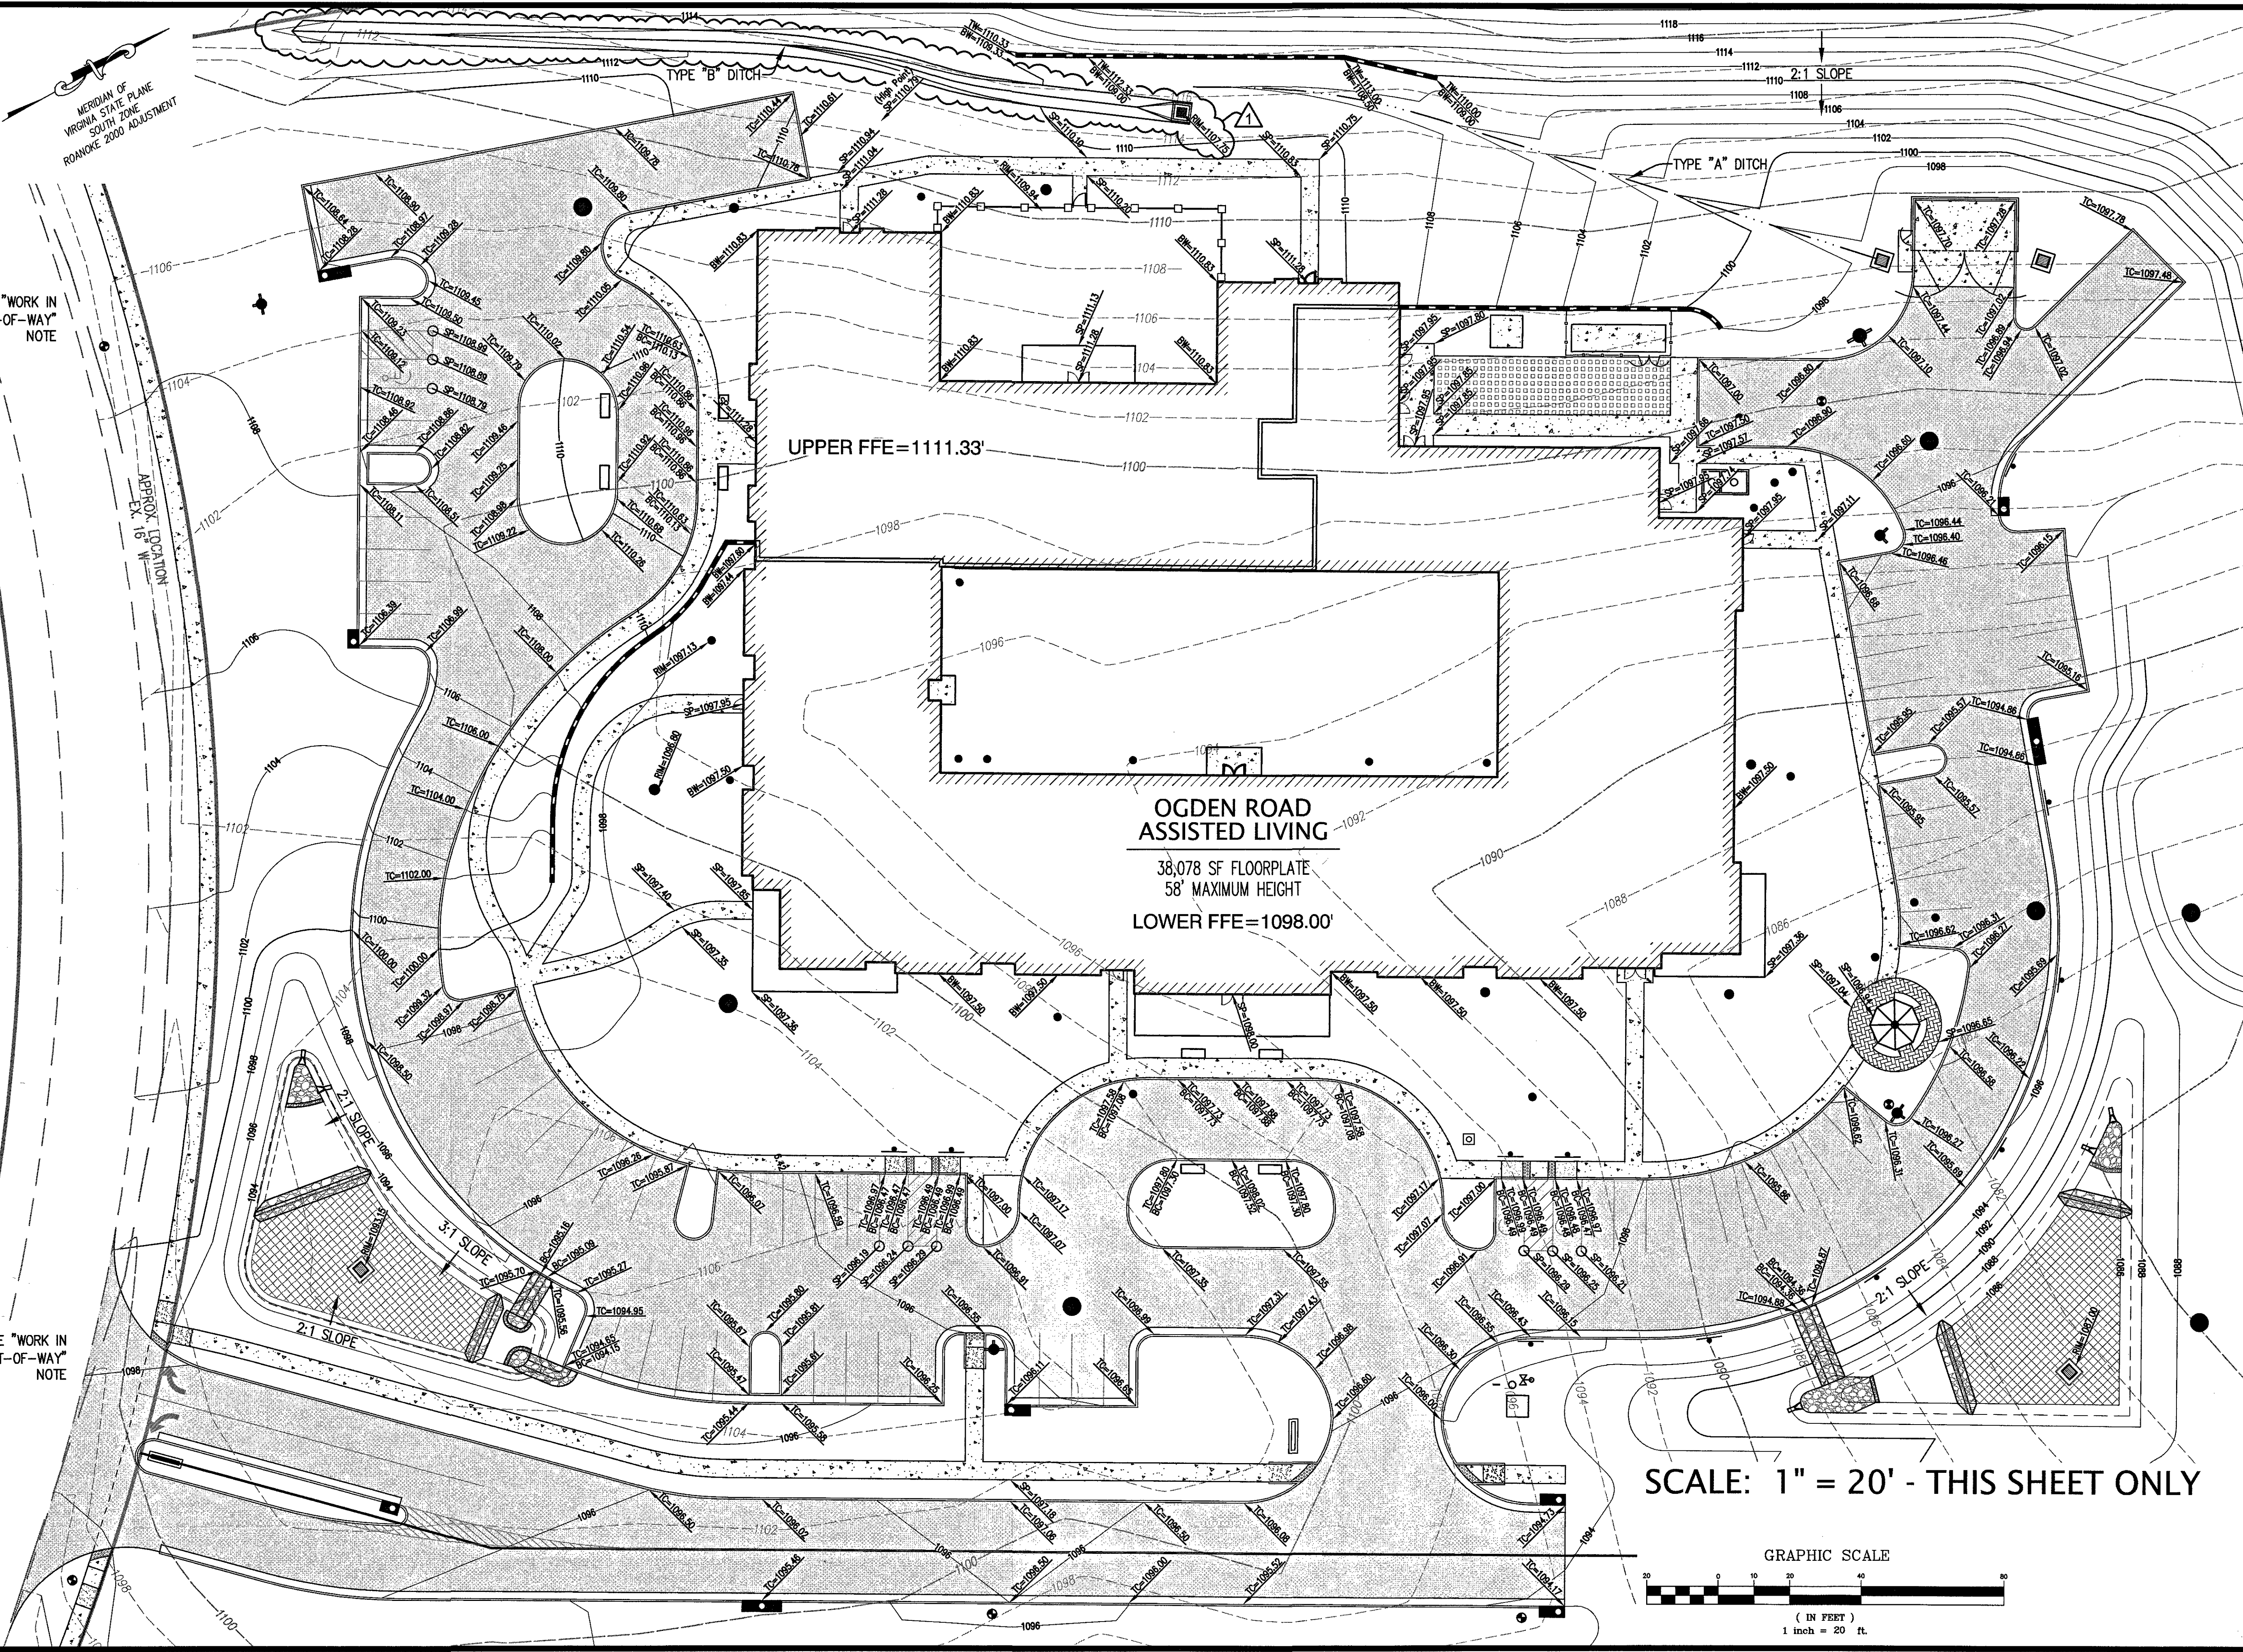

COMPREHENSIVE DEVELOPMENT PLAN
FOR
JEFFERSON HILLS ASSISTED LIVING
PREPARED FOR
NEW MILLENNIUM SENIOR LIVING COMMUNITIES
SITUATED ALONG OGDEN ROAD, SW
CITY OF ROANOKE, VIRGINIA

GRADING DETAILS PLAN

LUMSDEN ASSOCIATES, P.C.
ENGINEERS-SURVEYORS-PLANNERS
ROANOKE, VIRGINIA

HOWARD P. BOGGS, II
Lic. No. 000620
3/8/18
LANDSCAPE ARCHITECT

PHONE (540) 774-4411
FAX (540) 772-9445
E-MAIL: MAIL@LUMSDENPC.COM

4664 BRAMBLETON AVENUE
P.O. BOX 20669
ROANOKE, VIRGINIA 24018

NO.	DATE	REVISIONS	DESCRIPTION
1	3/7/16		ELIMINATE INLET "Y", AND DITCH TO STR. "A"

DATE: September 12, 2017
SCALE: 1" = 20'
COMMISSION NO.: 15-079
SHEET 6 OF 16