


15079comp-frt-13-ec02.dwg
e:\nag\autocad\drawings\2015\15079\eng\15079comp.dwg

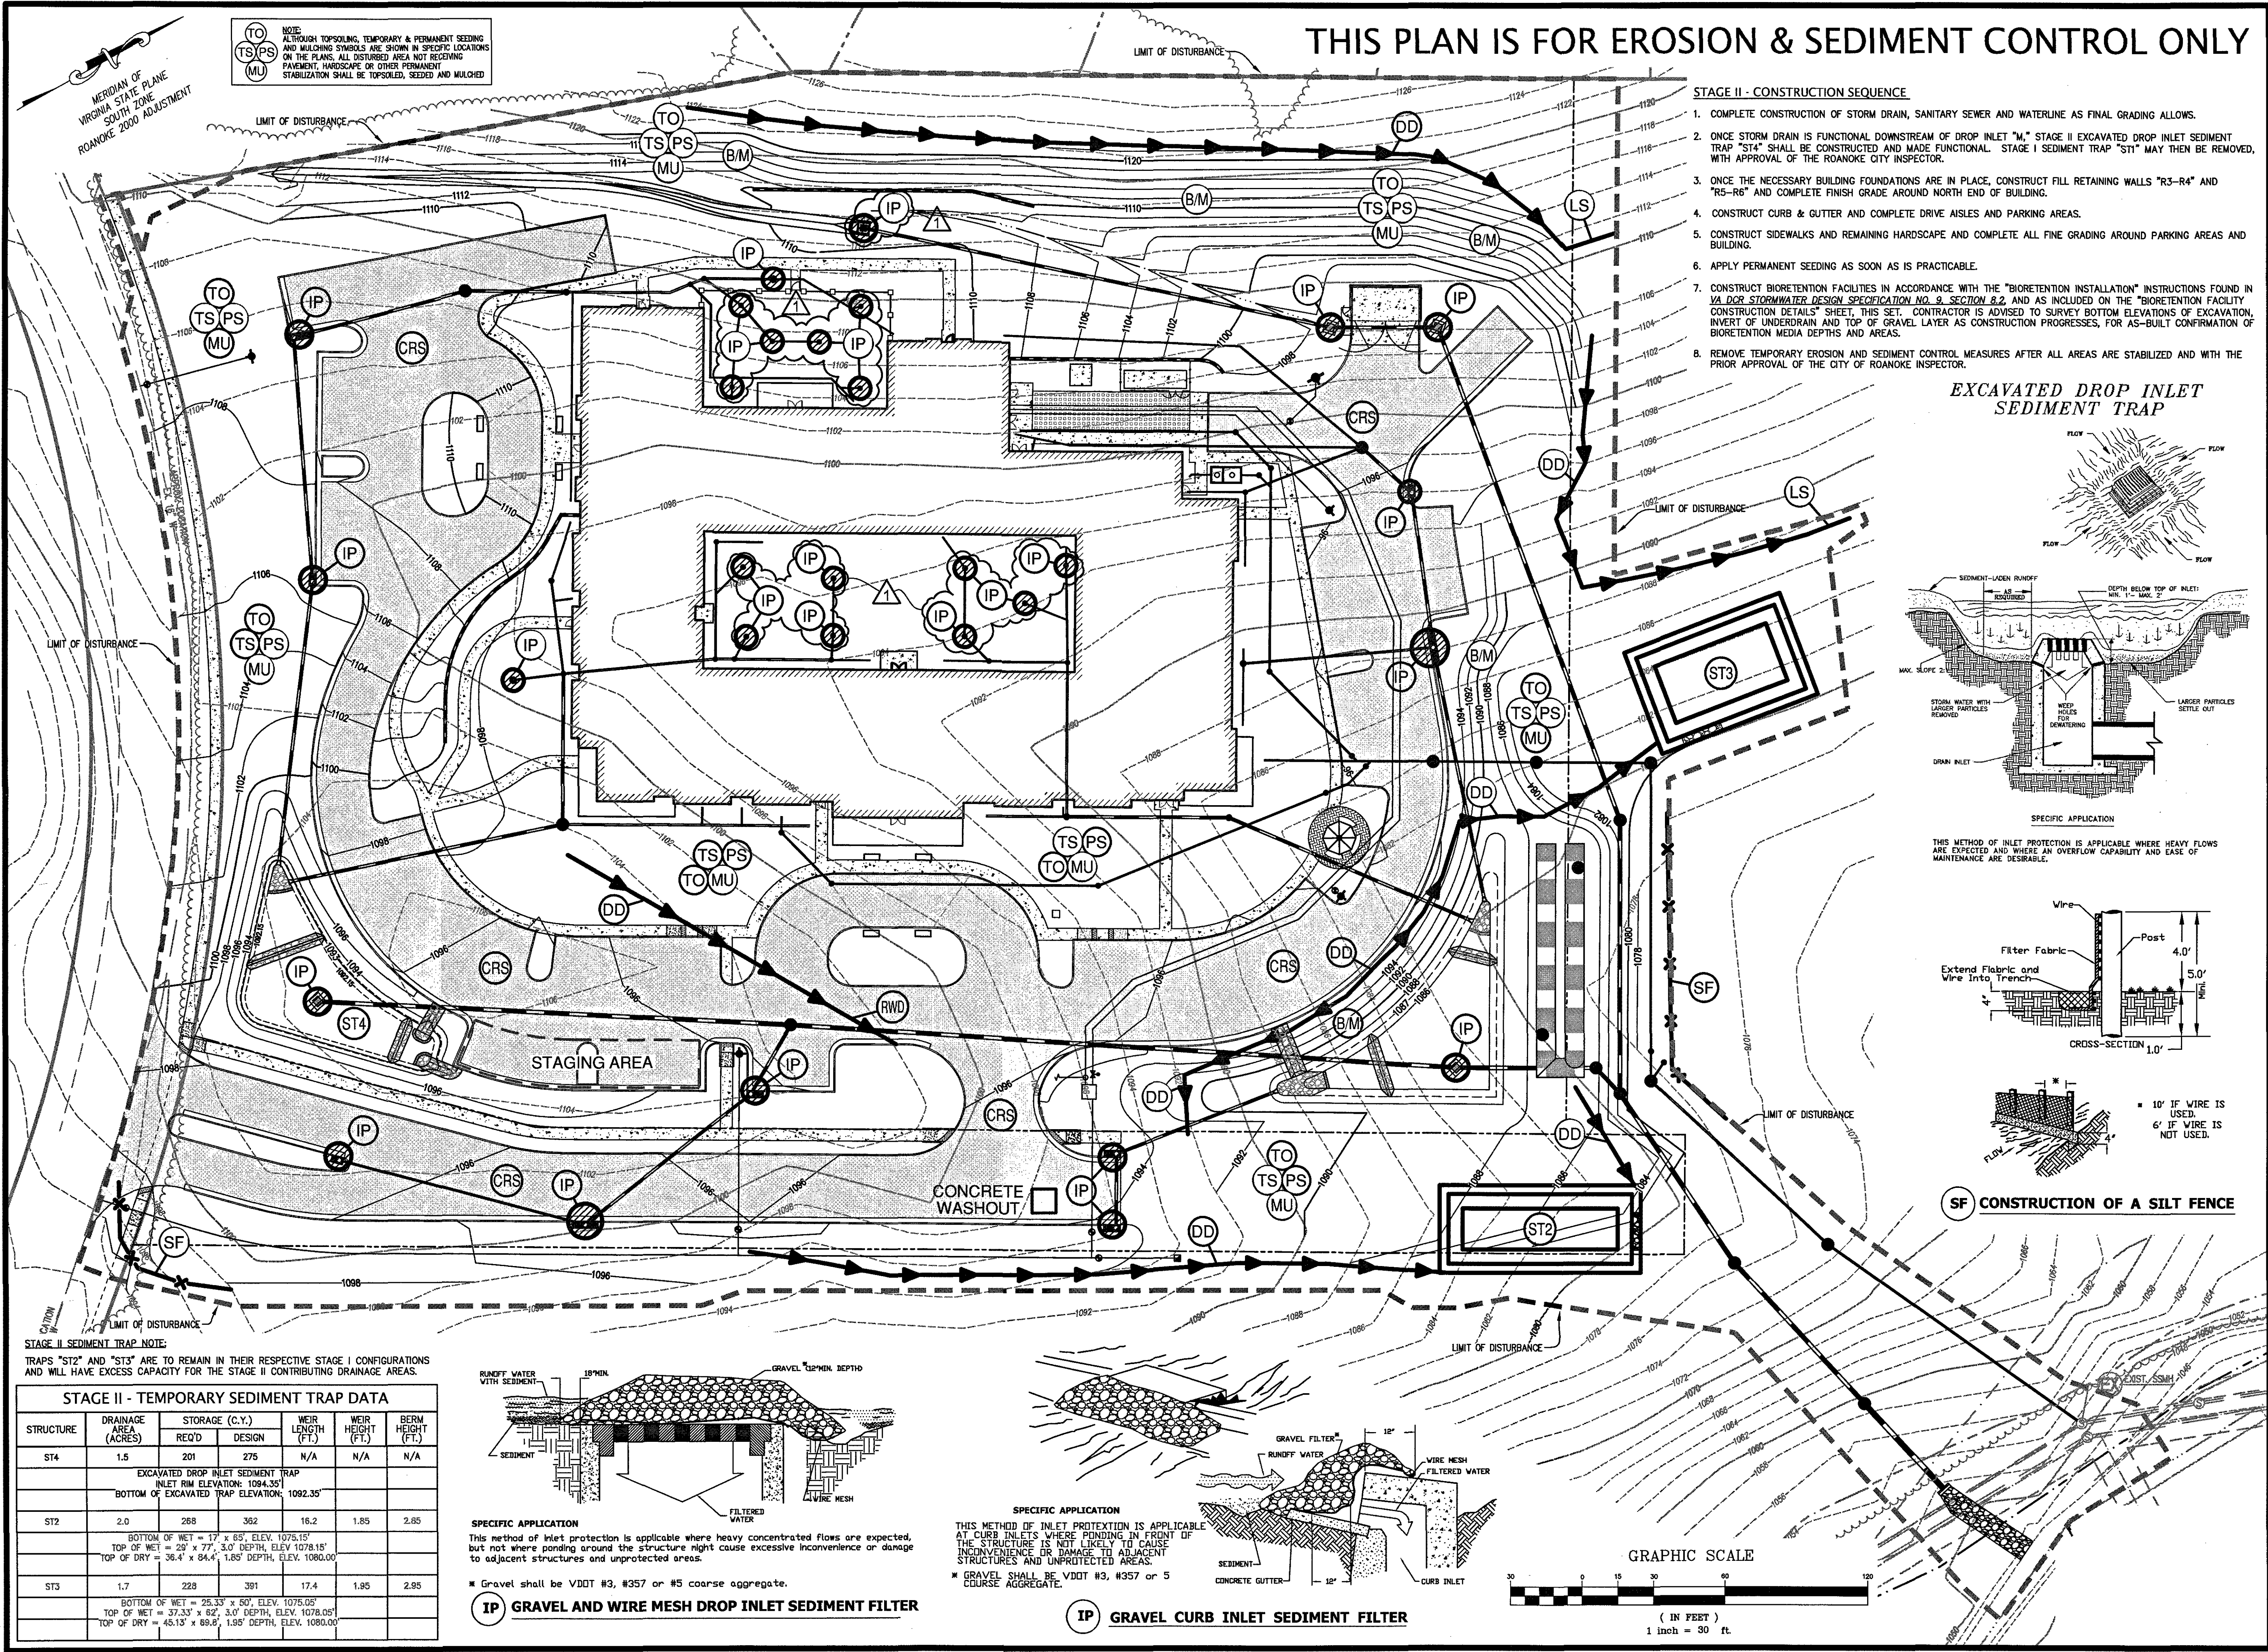

LUMSDEN ASSOCIATES, P.C.
ENGINEERS-SURVEYORS-PLANNERS
ROANOKE, VIRGINIA

PHONE: (540) 774-4411
FAX: (540) 772-9445
E-MAIL: MAIL@LUMSDENPC.COM

4664 BRAMBLETON AVENUE
P.O. BOX 20669
ROANOKE, VIRGINIA 24078

COMMONWEALTH OF VIRGINIA
HOWARD P. BOGGS, II
Lic. No. 000828
3/8/18
LANDSCAPE ARCHITECT

**STAGE II
EROSION & SEDIMENT
CONTROL PLAN**

COMPREHENSIVE DEVELOPMENT PLAN
FOR
JEFFERSON HILLS ASSISTED LIVING
PREPARED FOR
NEW MILLENNIUM SENIOR LIVING COMMUNITIES
SITUATED ALONG OGDEN ROAD, SW
CITY OF ROANOKE, VIRGINIA

NO.	DATE	DESCRIPTION
1	3/6/2018	ELIMINATE INLET PROTECTION & REWORK GRADING

DATE: September 12, 2017
SCALE: 1" = 30'
COMMISSION NO.: 15-079
SHEET 13 OF 16