


PROFILE		BY	DATE
NOTE BOOK			
SURVEYED			
PLOTTED			
GRADES CHECKED			
B. Ms. NOTED			
NO.	STRUCTURE NOTATIONS CH'KD.		

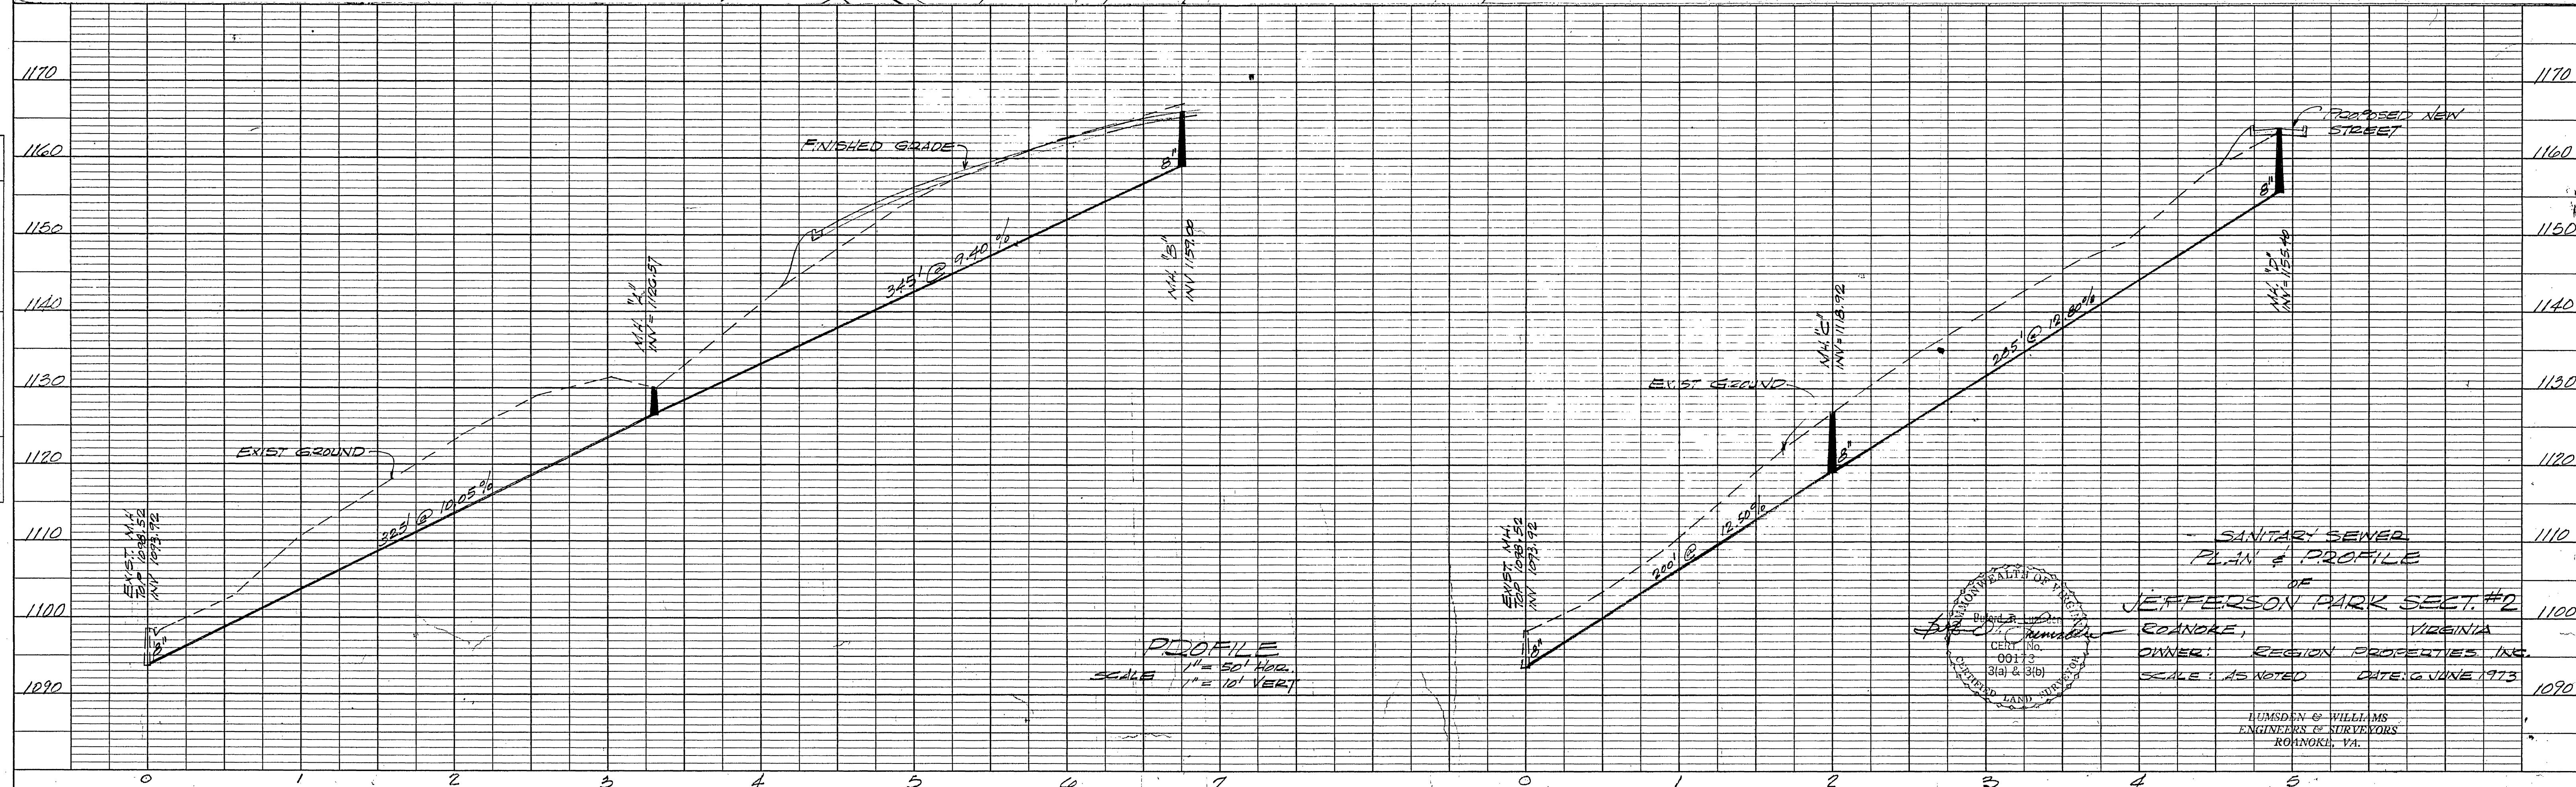

APPROVED
Charles E. Miller 10-24-73
CITY OF ROANOKE ENGINEER DATE
Lothar W. Melton 10-24-73
AGENT ROANOKE PLANNING COMM. DATE

SANITARY SEWER
PLAN & PROFILE
OF
JEFFERSON PARK SECT. #2
— ROANOKE, VIRGINIA
OWNER: REGIONAL PROPERTIES INC.
SCALE: AS NOTED DATE: 6 JUNE 1973
TUMSDEN & WILLIAMS
ENGINEERS & SURVEYORS
ROANOKE, VA.

COMM. 905