


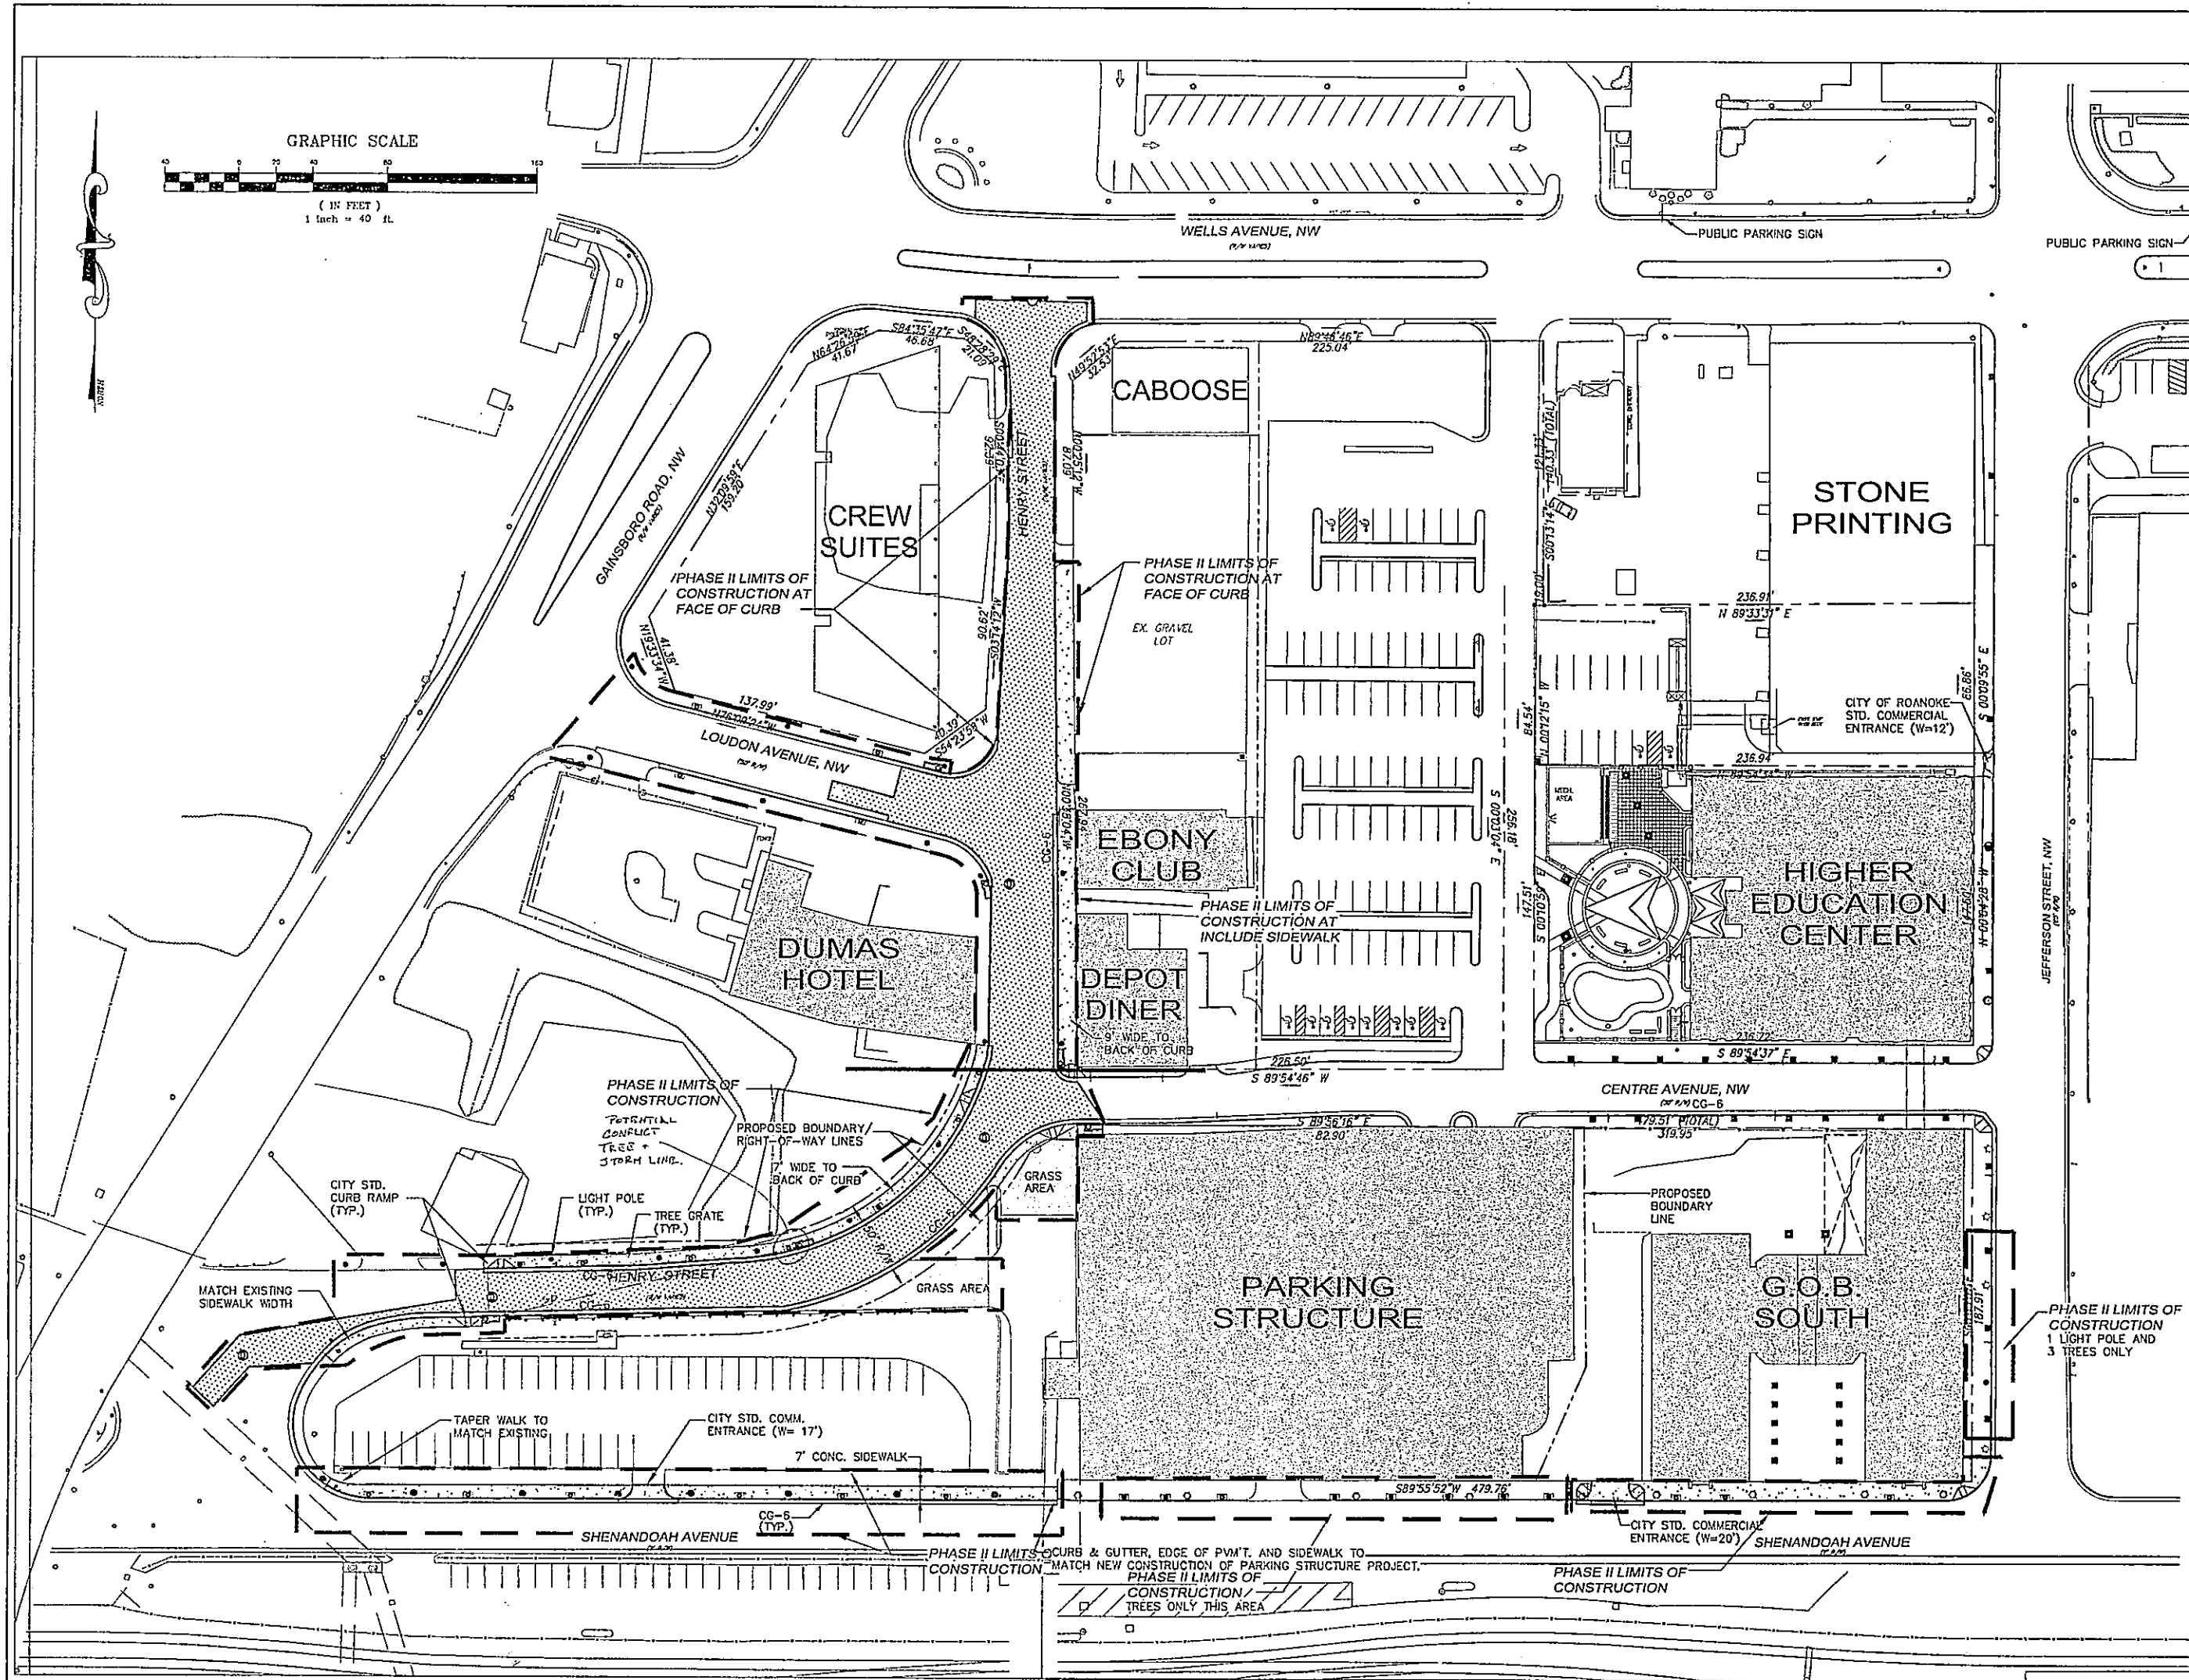

KEY PLAN

GENERAL NOTES

HILL STUDIO, P.C.
PLANNING
ARCHITECTURE
LANDSCAPE ARCHITECTURE




SPECTRUM DESIGN

10 CHURCH AVE SE, PLAZA SUITE 1 ROANOKE, VIRGINIA 24011 540.342.6001
ROANOKE • MARYN • VIRGINIA BEACH

GREATER GAINSBORO INFRASTRUCTURE IMPROVEMENTS PHASE II

SPECTRUM DESIGN PROJECT NO. 01149

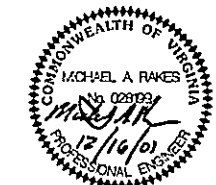

DATE 07 NOVEMBER 2001
DESIGN ARCHITECT
PROJECT ARCHITECT
PROJECT ENGINEER
CHECKED BY
DRAWN BY
REVISIONS
NUMBER
DATE

SHEET TITLE
DIMENSIONAL AND
RIGHT OF WAY
PLAN

C102