


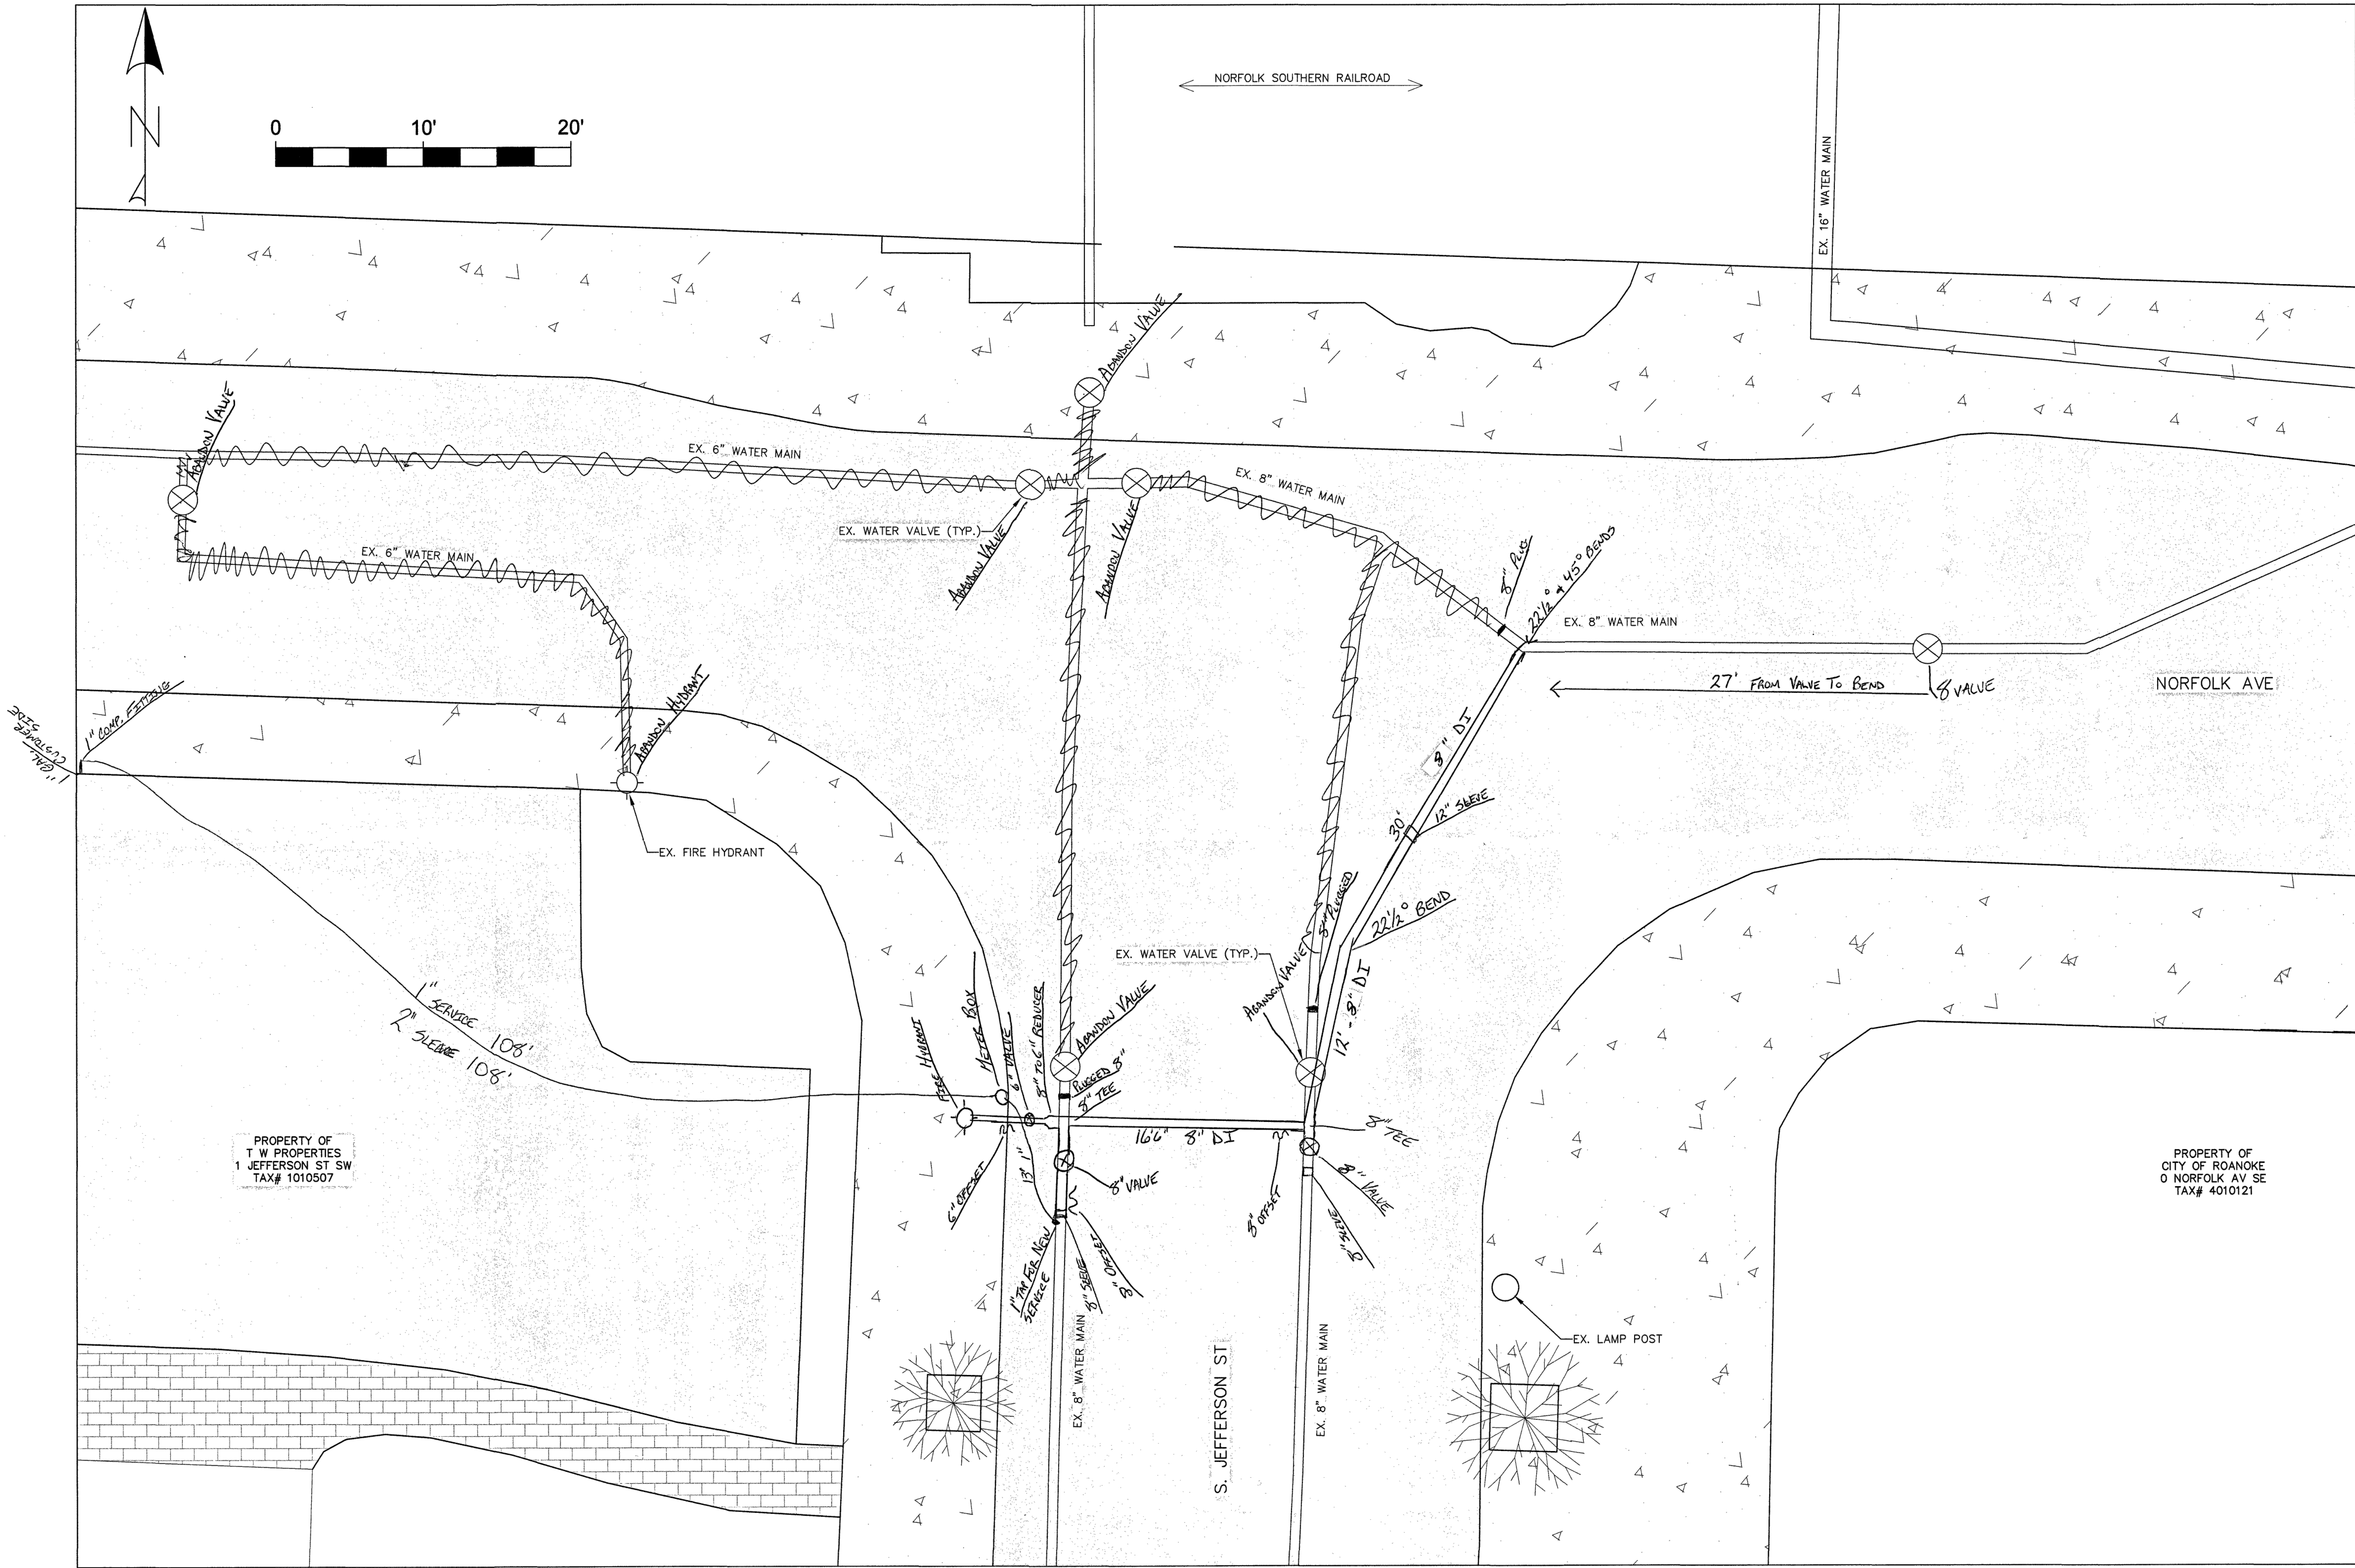

WESTERN VIRGINIA

WATER AUTHORITY

ENGINEERING SERVICES
601 S JEFFERSON ST, SUITE 300
ROANOKE, VA 24011
540-853-5641 or 540-853-5770

Abstract
CIP 2
MARCH 31ST 2017
WATER

JEFFERSON & NORFOLK
WATER RELOCATION

PLAN

Rev	Description	Date	By

Designed:
Drawn: DRJ
Checked:
Approved:
Date: MARCH 2017
Project:
1
Sheet 1 of 1