


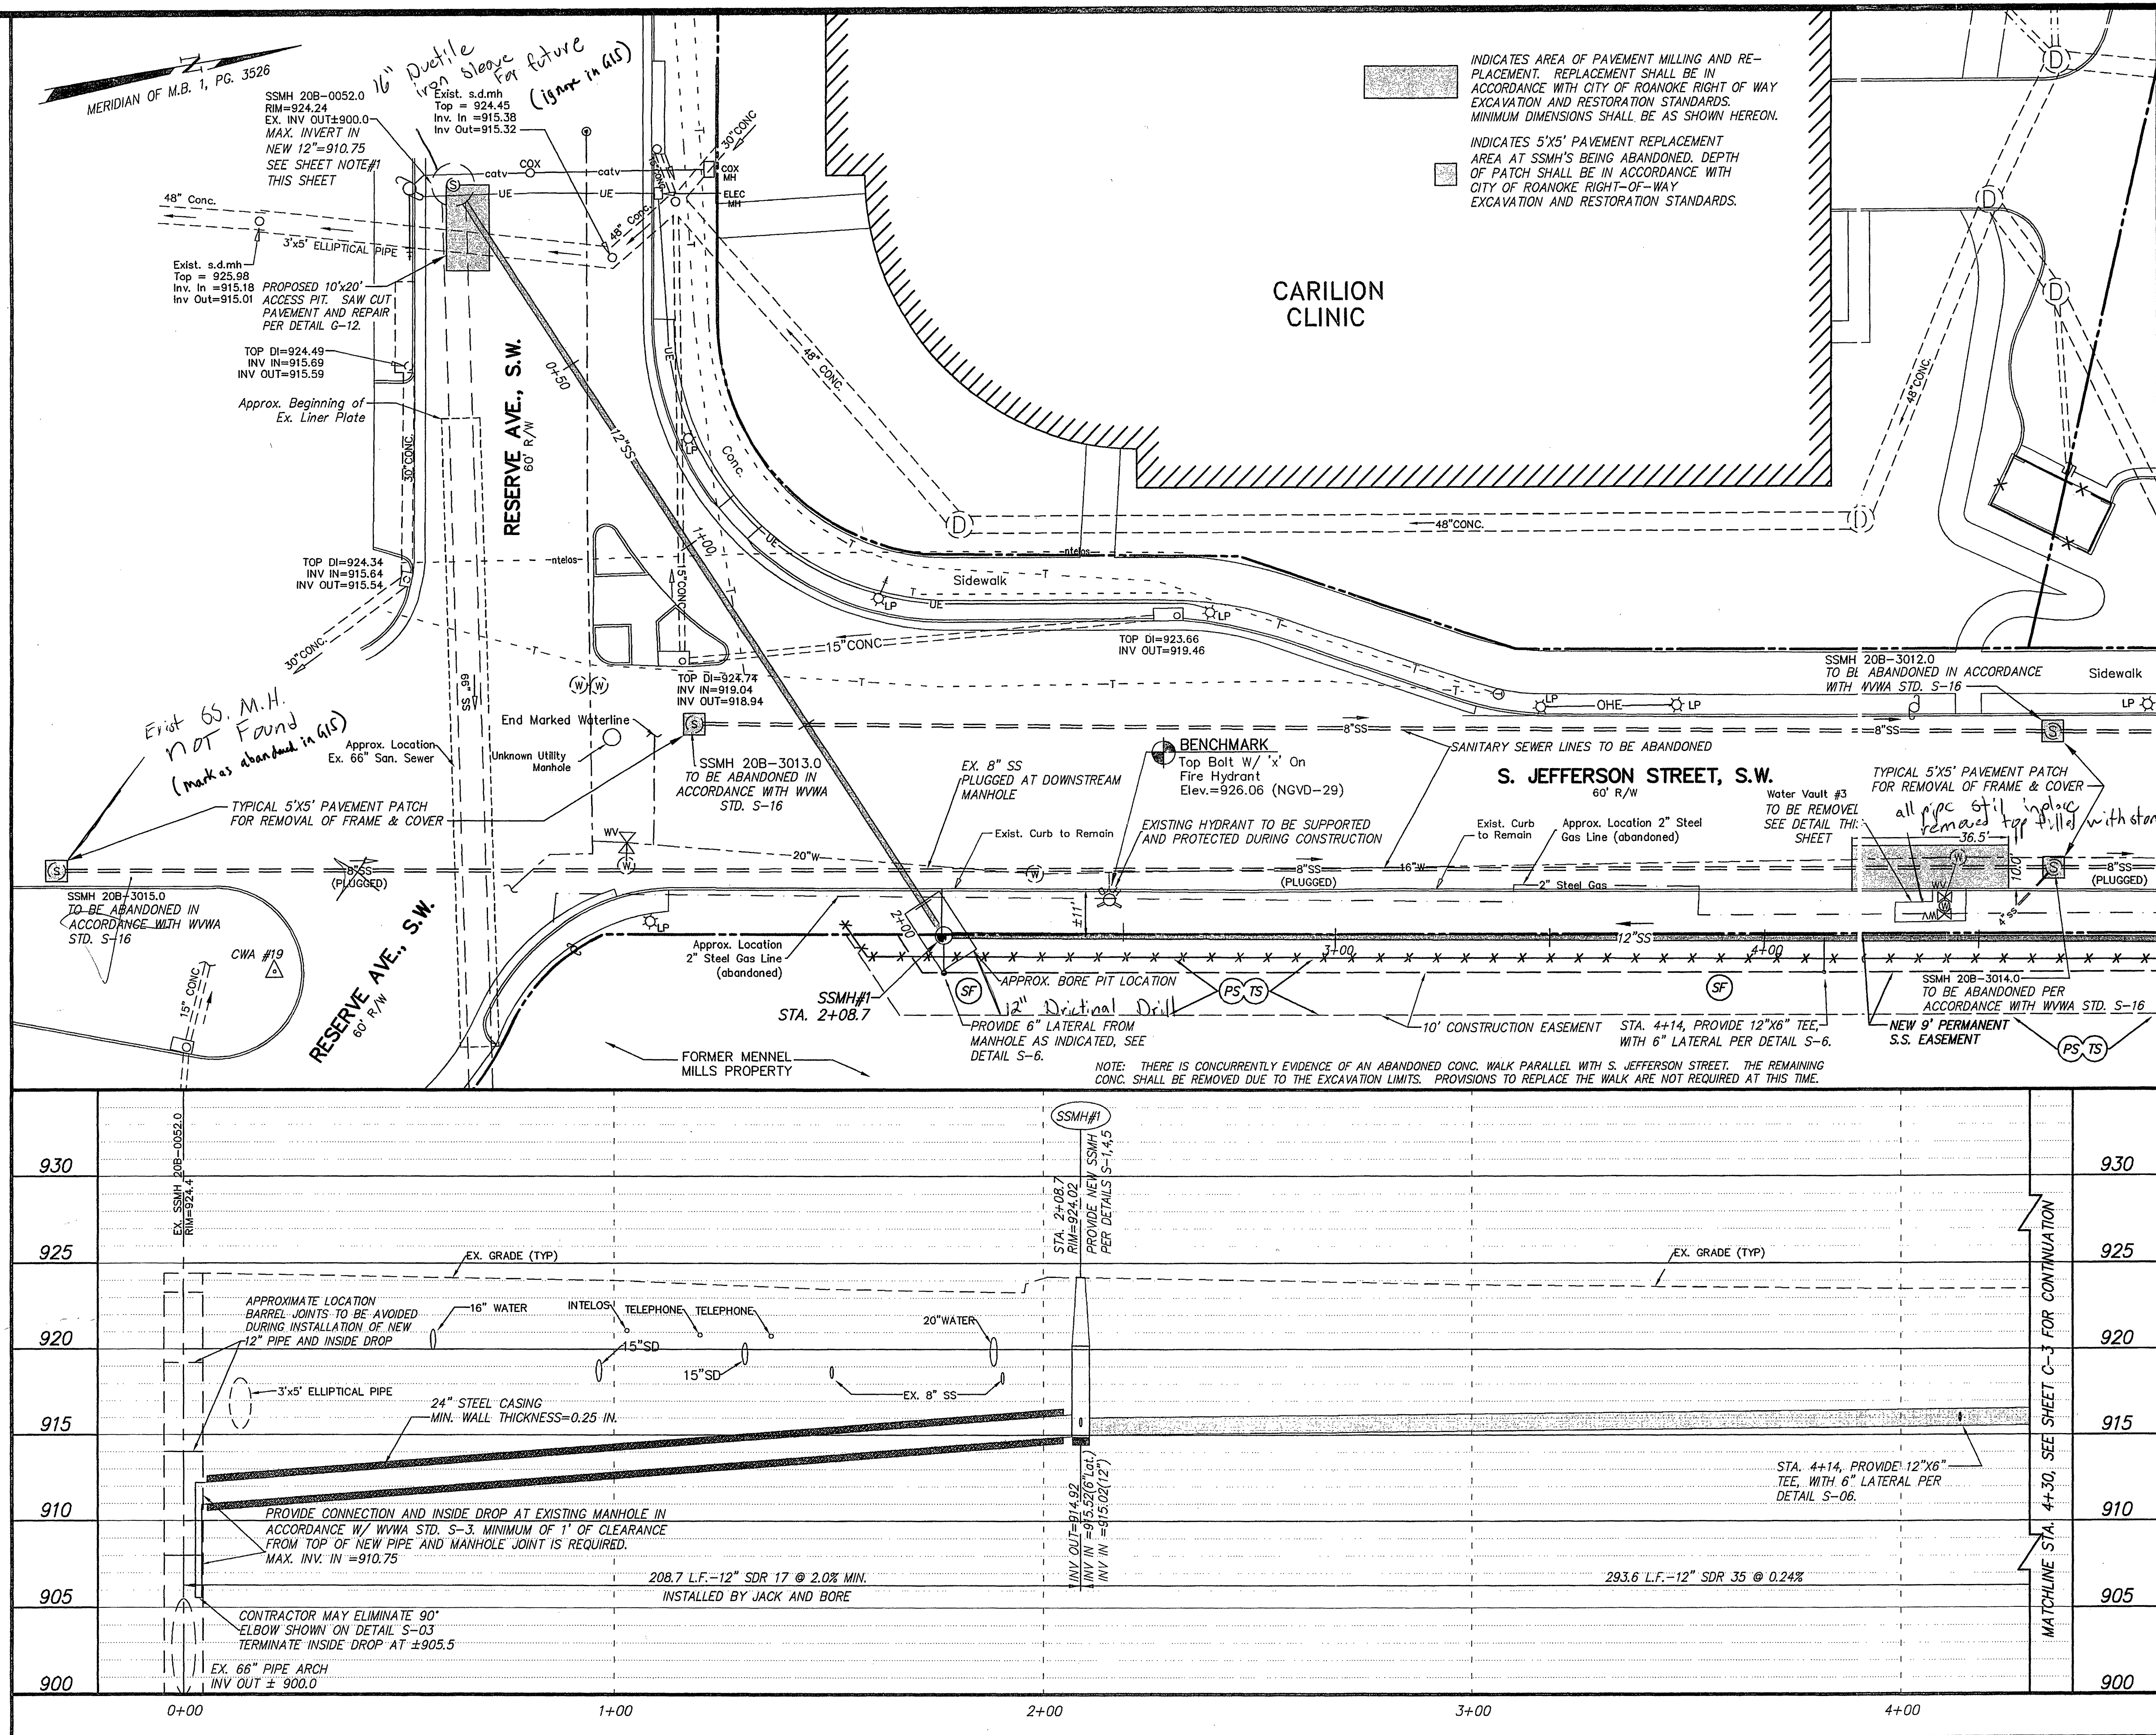

TRAVERSE COORDINATES

PT.	NORTHING	EASTING	ELEV. DESCR.
CWA #19	3619625.87	11063200.66	925.46 IP

NEW SSMH COORDINATES

SSMH #	NORTHING	EASTING
1	3619780.91	11063216.97
2	3620070.63	11063264.81



SHEET NOTES

- THE WVVA INSPECTOR SHALL BE PRESENT DURING CORING INTO EXISTING SSMH 208-0052.0. CONTRACTOR SHALL UTILIZE A TEMPORARY WIRE "BASKET", WITH A MAXIMUM 1/2" OPENINGS TO KEEP DEBRIS OUT OF THE FLOW LINE IN THE OUTLET PIPE OF MH 208-0052.0. THE WVVA INSPECTOR SHALL APPROVE THE WIRE BASKET PRIOR TO INSTALLATION.

PROFILE NOTES

- LINE LENGTHS INDICATED ARE FROM CENTER OF STRUCTURE TO CENTER OF STRUCTURE.
- SLOPES OF INDIVIDUAL LINE RUNS INDICATED ARE CALCULATED FROM CENTER OF STRUCTURE TO CENTER OF STRUCTURE.
- CONTRACTOR SHALL BE RESPONSIBLE FOR VERIFYING ALL INVERTS OF EXISTING STRUCTURES AND ELEVATION OF EXISTING GRADE PRIOR TO BEGINNING CONSTRUCTION AND FOR NOTIFYING THE ENGINEER IF FIELD CONDITIONS DIFFER FROM THOSE INDICATED.

SANITARY SEWER PROFILE

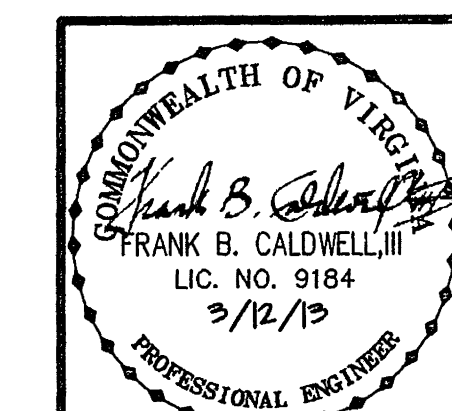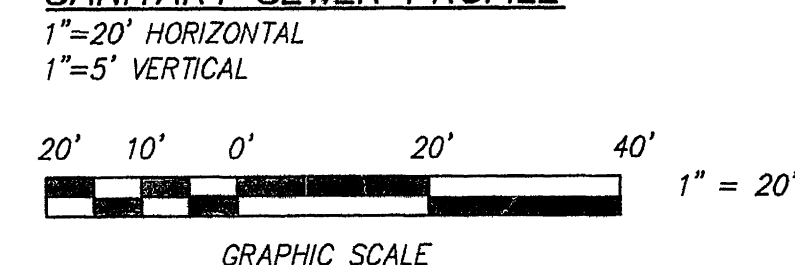

SANITARY SEWER PLAN & PROFILE
STA. 0+00.0 TO STA. 4+30.0
FOR THE WESTERN VA. WATER AUTHORITY
1700 JEFFERSON STREET
SEWER PROJECT

SITUATE SOUTH JEFFERSON STREET
CITY OF ROANOKE, VA.

CWA
CALDWELL WHITE ASSOCIATES
ENGINEERS / SURVEYORS / PLANNERS
4203 MELROSE AVENUE, N.W.
P.O. BOX 8280
ROANOKE, VIRGINIA 24017
(540) 366-3400
FAX: (540) 366-8702

Designed: JWK
Drawn: JWK
Checked: FBC
Date: 01/26/10
Revised: 03/12/13
Tax Parcel: As Shown
N.B. No.: Carilion #1
W.O. No.: 09-0070

