


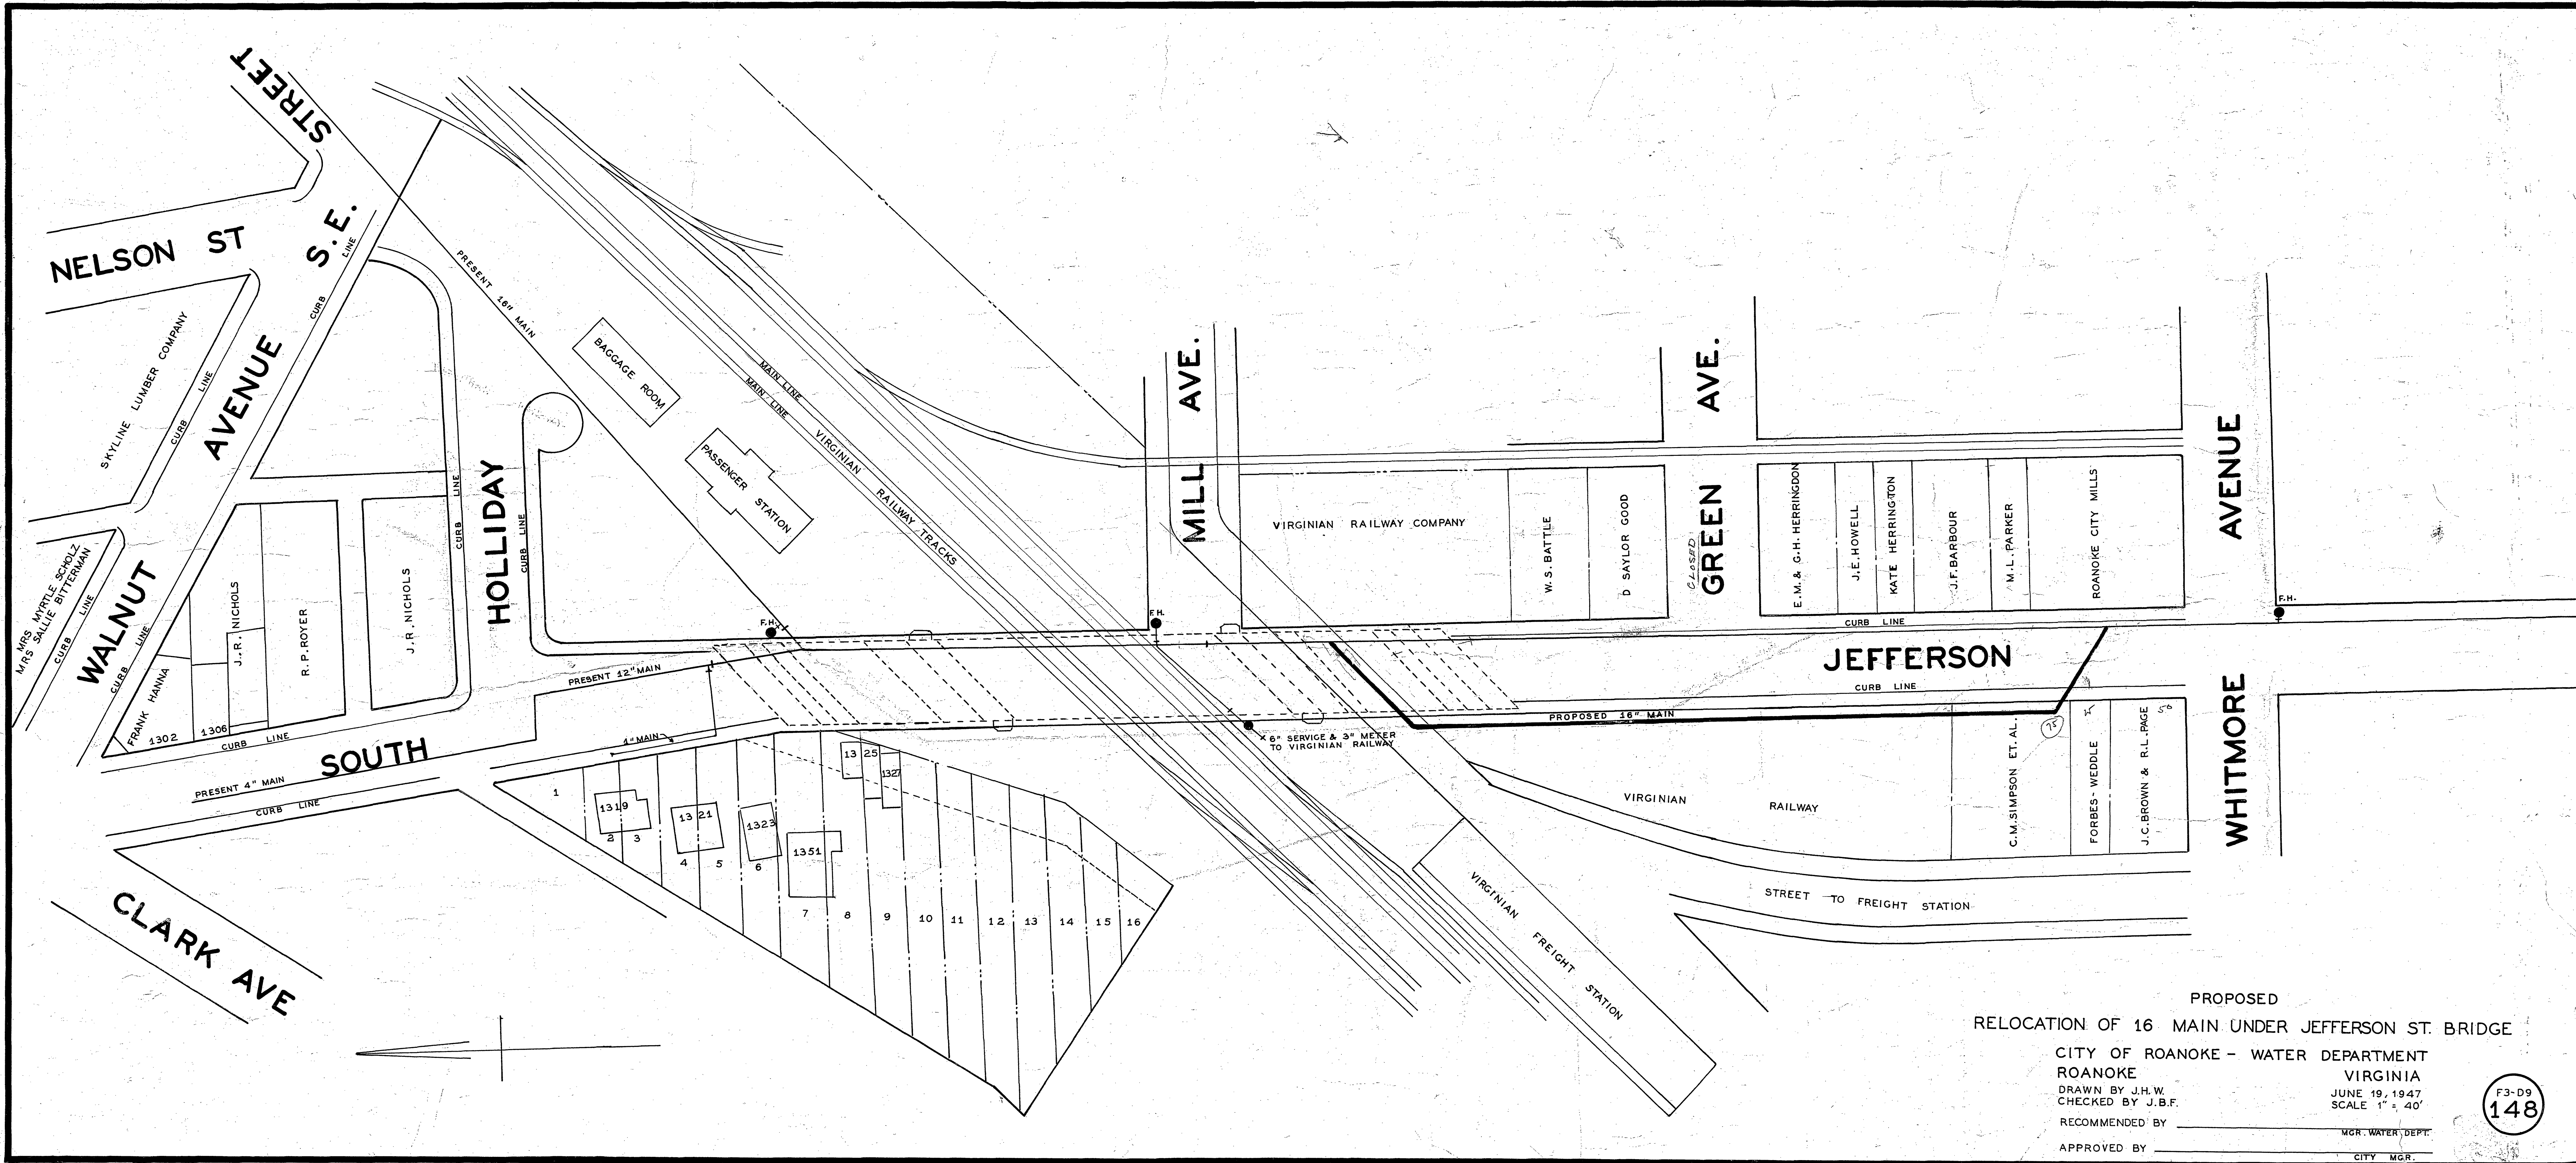

PROPOSED
RELOCATION OF 16 MAIN UNDER JEFFERSON ST. BRIDGE
CITY OF ROANOKE - WATER DEPARTMENT
ROANOKE VIRGINIA
DRAWN BY J.H.W.
CHECKED BY J.B.F.
RECOMMENDED BY _____
APPROVED BY _____
JUNE 19, 1947
SCALE 1" = 40'
MGR. WATER DEPT.
CITY MGR.