


**PIERSON
ENGINEERING
&
SURVEYING**

P.O. BOX 311
 44 CATAWBA ROAD
 DALEVILLE, VA 24083

(540) 966-3027 TEL
 (540) 966-5906 FAX
 e-mail: rpierson@earthlink.net

**JOURNEY CHURCH
UTILITY CONNECTION**
 BOTETOURT COUNTY, VIRGINIA


PLAN SHEET

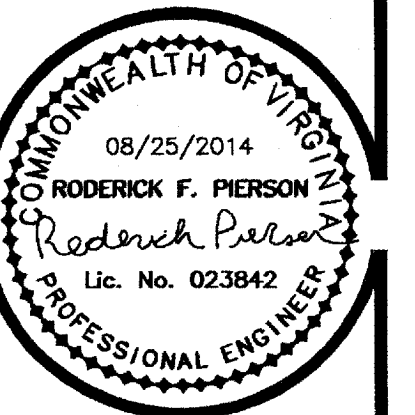

COMMISSION No.
 R201250
 SHEET
C2

GENERAL NOTES:

1. ALL BIDDERS ARE ENCOURAGED TO VISIT SITE PRIOR TO BID.
2. UTILITY CONTRACTOR TO PROVIDE ALL TRAFFIC CONTROL REQUIRED.
3. UTILITY CONTRACTOR TO PROVIDE ALL ASPHALT/CONCRETE/STONE REPAIRS REQUIRED TO VDOT STANDARDS.
4. UTILITY CONTRACTOR TO REMOVE ALL SPOILS AND EXCESS MATERIAL OFF-SITE.
5. UTILITY CONTRACTOR RESPONSIBLE FOR REESTABLISHING SITE TO SMOOTH MOWABLE CONDITION AT DISTURBED AREAS OF EXISTING LAWNS OR FORMER WOODED/BRUSH AREAS.
6. UTILITY CONTRACTOR SHALL NOT BLOCK ACCESS TO ANY EXISTING HOUSE.
7. UTILITY CONTRACTOR TO PROTECT, REPAIR, RESTORE EXISTING RESIDENTIAL PROPERTY WITHIN DISTURBED AREA OF WORK.

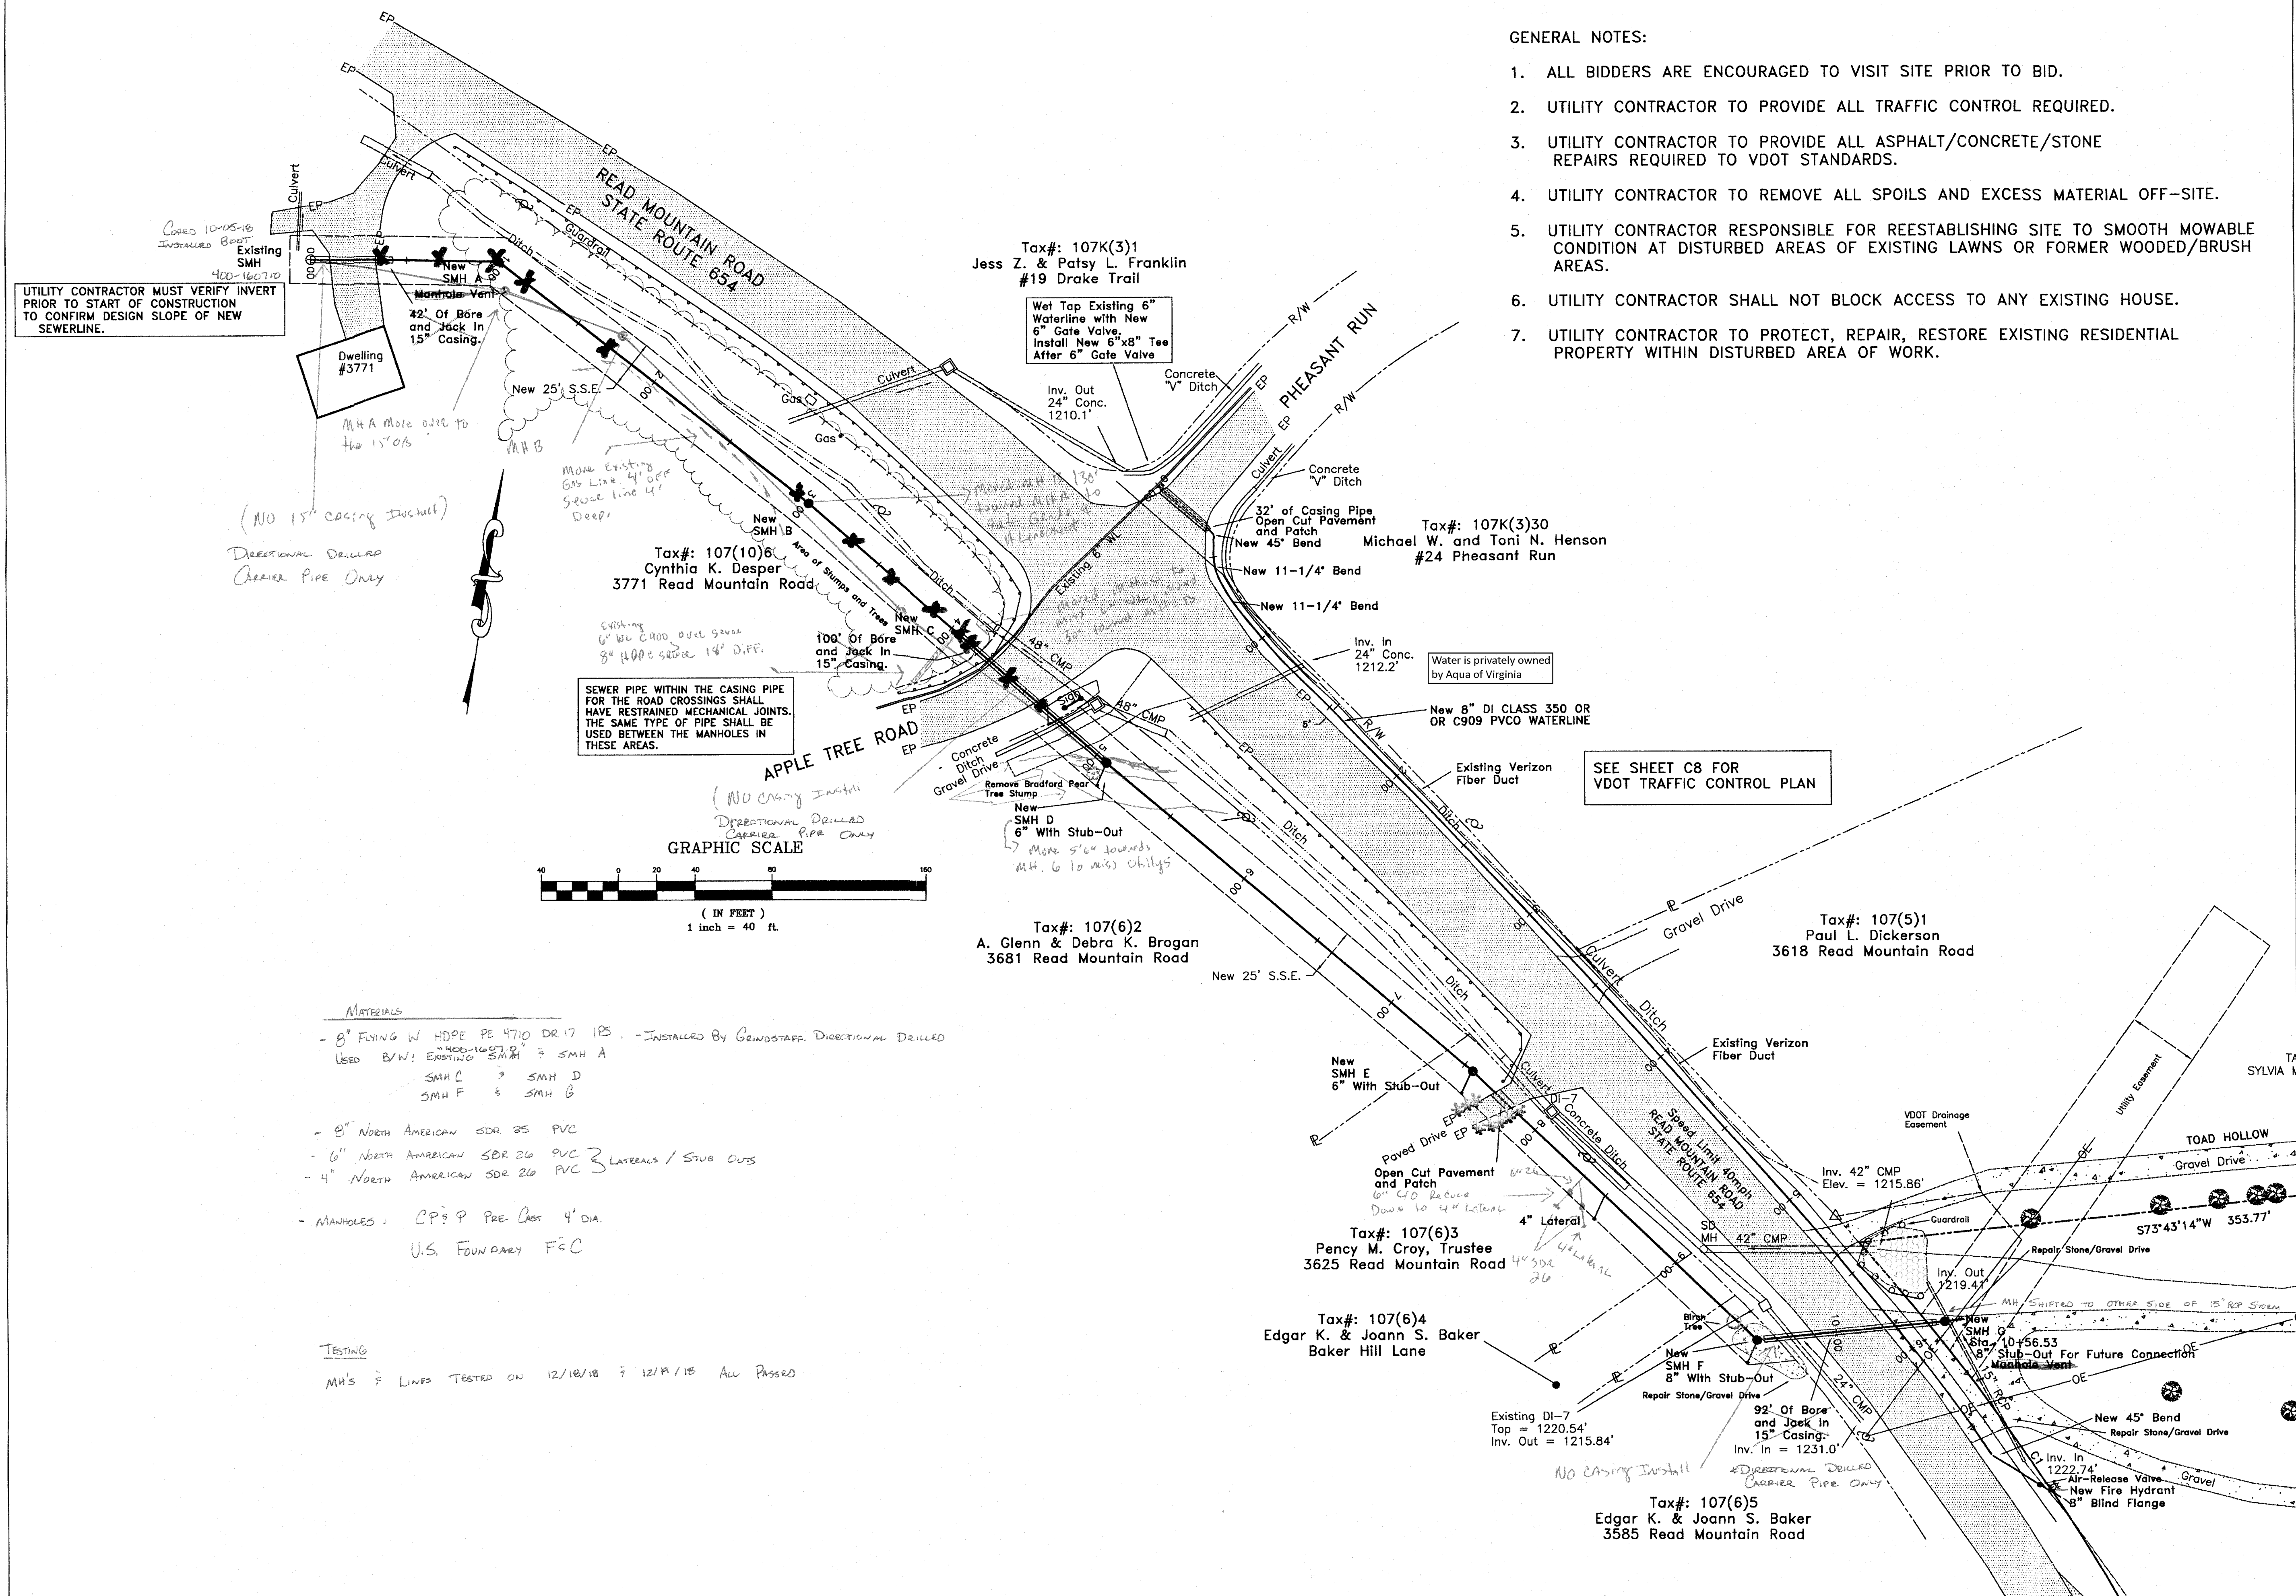

UTILITY CONTRACTOR MUST VERIFY INVERT PRIOR TO START OF CONSTRUCTION TO CONFIRM DESIGN SLOPE OF NEW SEWERLINE.

Tax#: 107K(3)1
 Jess Z. & Patsy L. Franklin
 #19 Drake Trail

Wet Tap Existing 6" Waterline with New 6" Gate Valve. Install New 6"x8" Tee After 6" Gate Valve

Tax#: 107K(3)30
 Michael W. and Toni N. Henson
 #24 Pheasant Run

Tax#: 107(10)6
 Cynthia K. Desper
 3771 Read Mountain Road

Tax#: 107(6)2
 A. Glenn & Debra K. Brogan
 3681 Read Mountain Road

Tax#: 107(5)1
 Paul L. Dickerson
 3618 Read Mountain Road

Tax#: 107(6)3
 Pency M. Croy, Trustee
 3625 Read Mountain Road

Tax#: 107(6)4
 Edgar K. & Joann S. Baker
 Baker Hill Lane


Tax#: 107(6)5
 Edgar K. & Joann S. Baker
 3585 Read Mountain Road

MATERIALS
 - 8" FLYING W HOPE PE 4710 DR 17 185 - Installed By Groundstaff, Directional Drilled
 Used B/W: Existing SMH A & SMH B
 SMH C & SMH D
 SMH E & SMH F

- 8" NORTH AMERICAN SDR 35 PVC
 - 6" NORTH AMERICAN SDR 26 PVC 3 LATERALS / STUB OUTS
 - 4" NORTH AMERICAN SDR 26 PVC

- MANHOLES: CP & P PRE-CAST 4' DIA.
 U.S. FOUNDARY F&C

TESTING
 MH'S & LINES TESTED ON 12/10/18 & 12/11/18 ALL PASSED

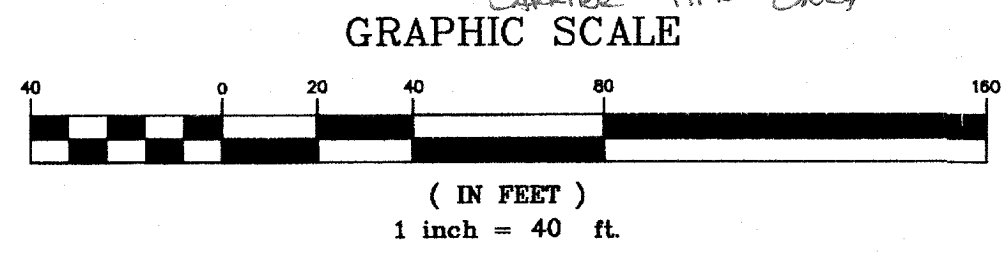

SEE SHEET C8 FOR VDOT TRAFFIC CONTROL PLAN