



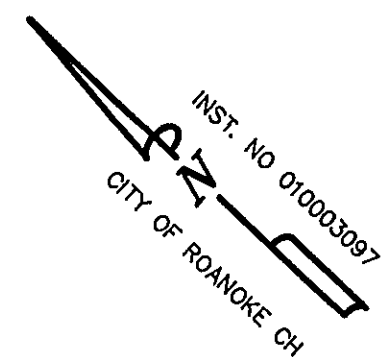


VILLAGE AT SOUTHWOODS SUBDIVISION

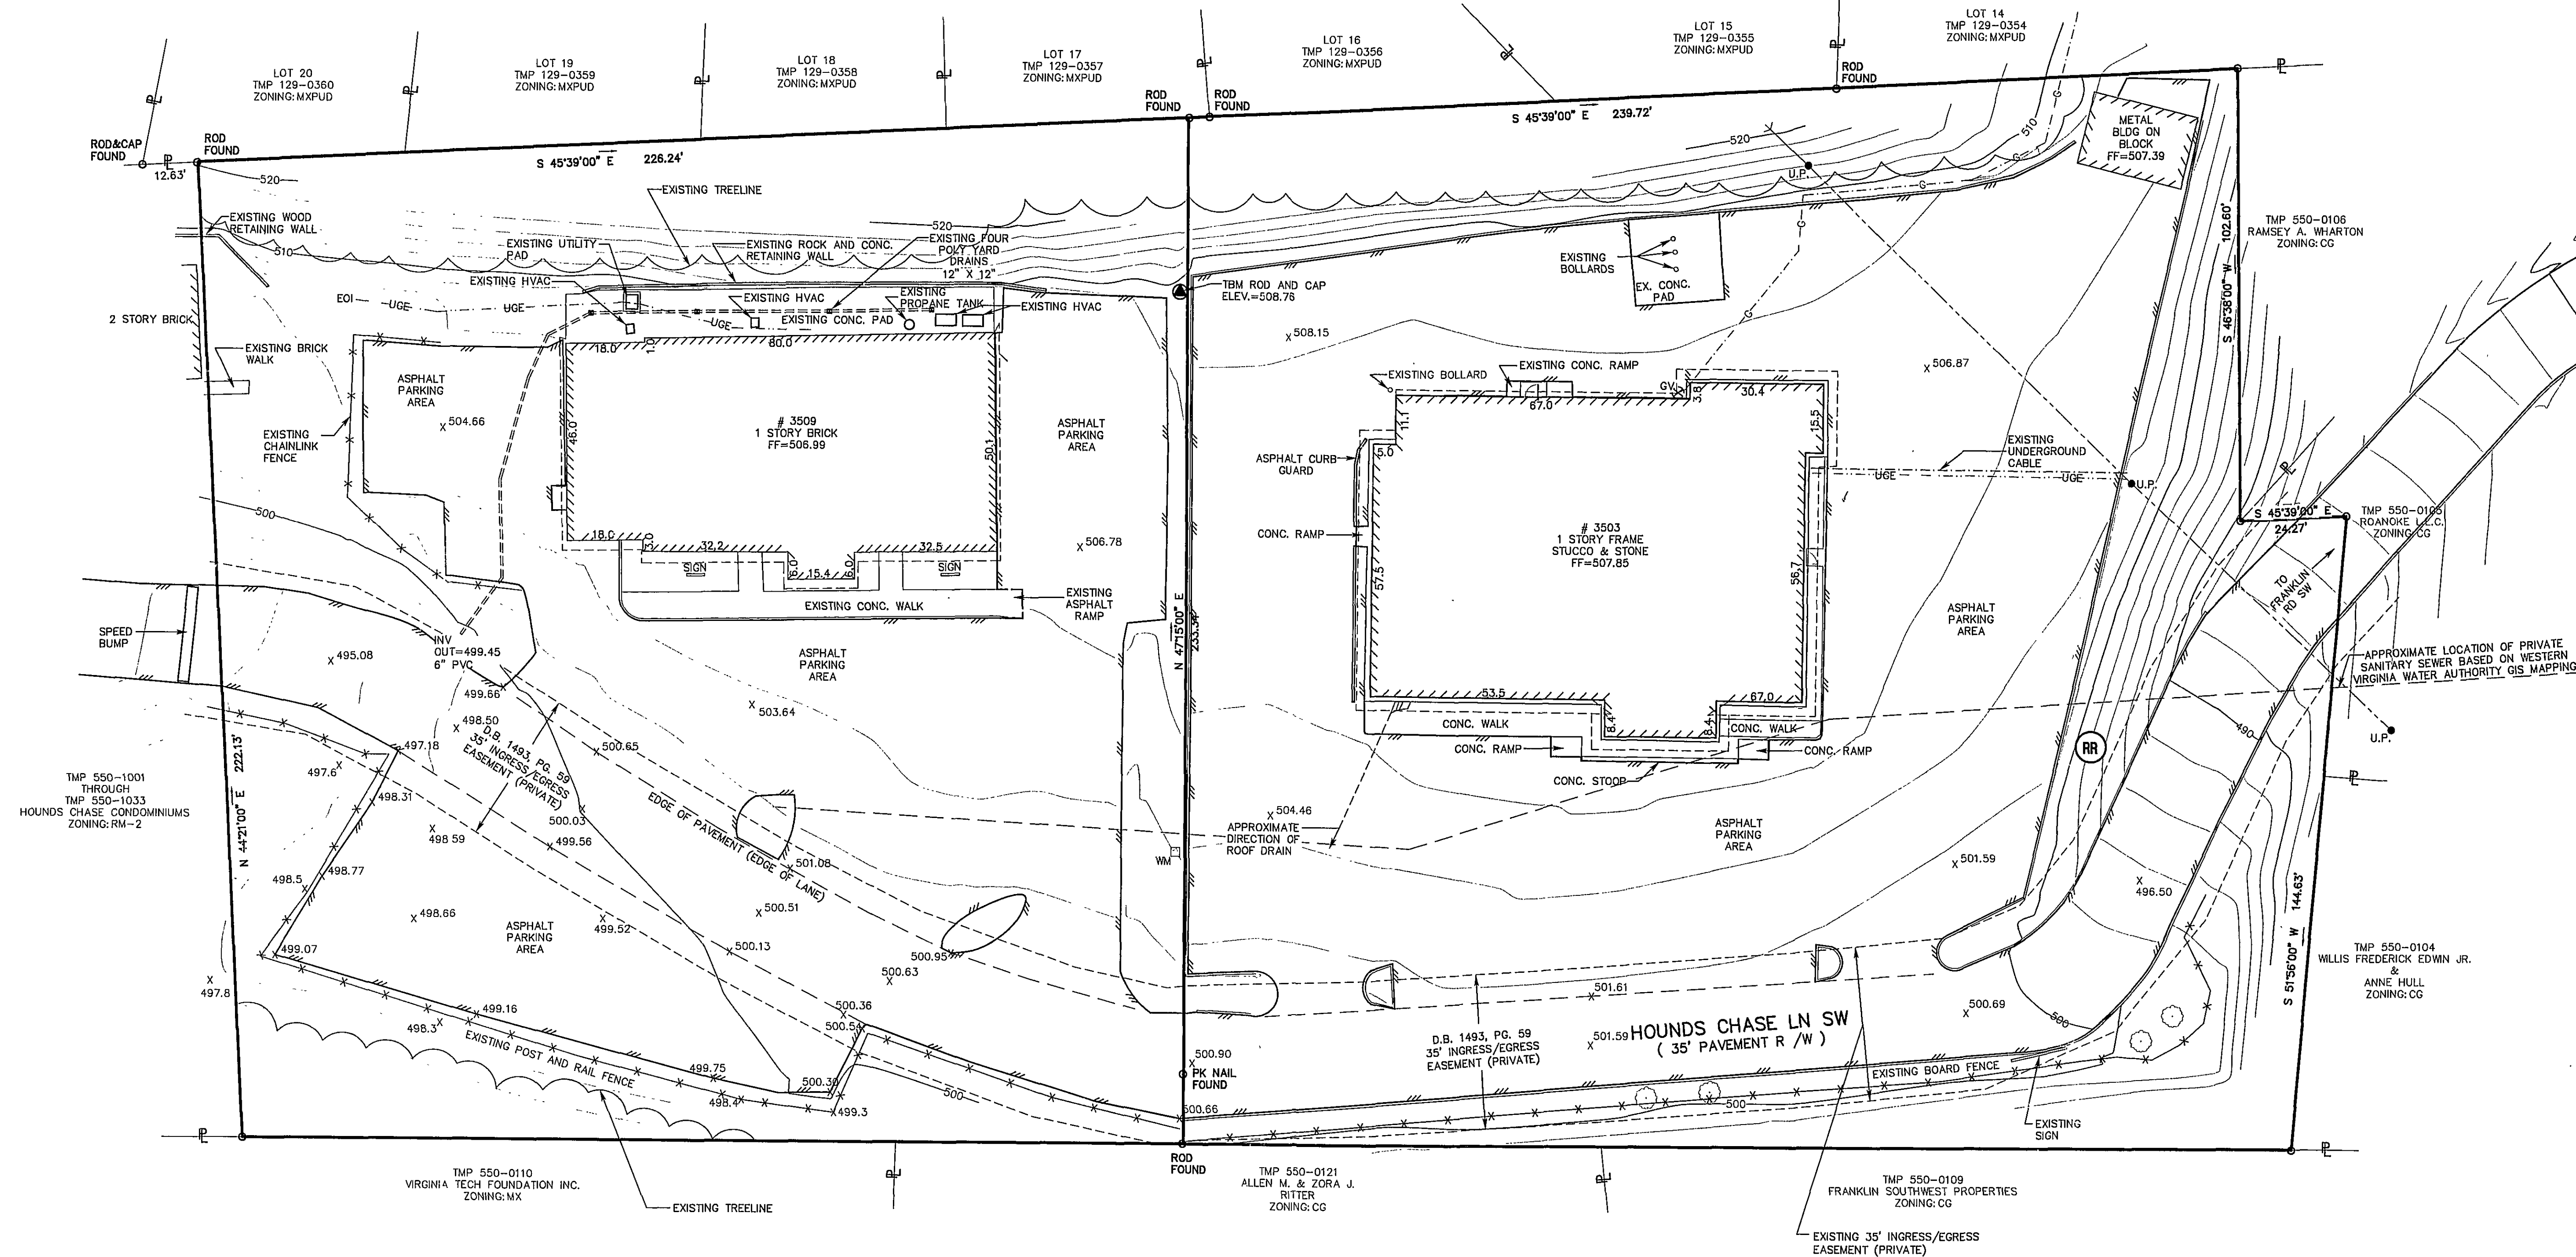

Existing Conditions

Kabuki Expansion
Prepared For
Koeda Akio
City of Roanoke, Virginia

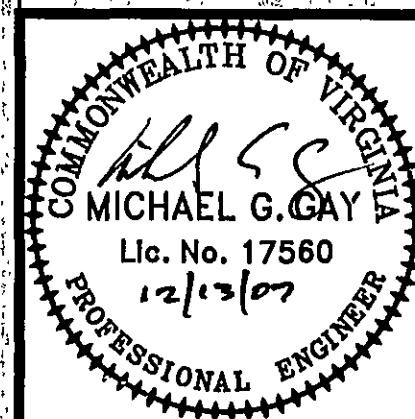

REVISED:
10/19/07
11/02/07

DESIGNED/CALC.: RCM
CHECKED: RCM
DRAWN: PLJ/RWA
SCALE: 1" = 20'
DATE: 07/02/07

JOB NO. 1800.0
SHEET 2 OF 13