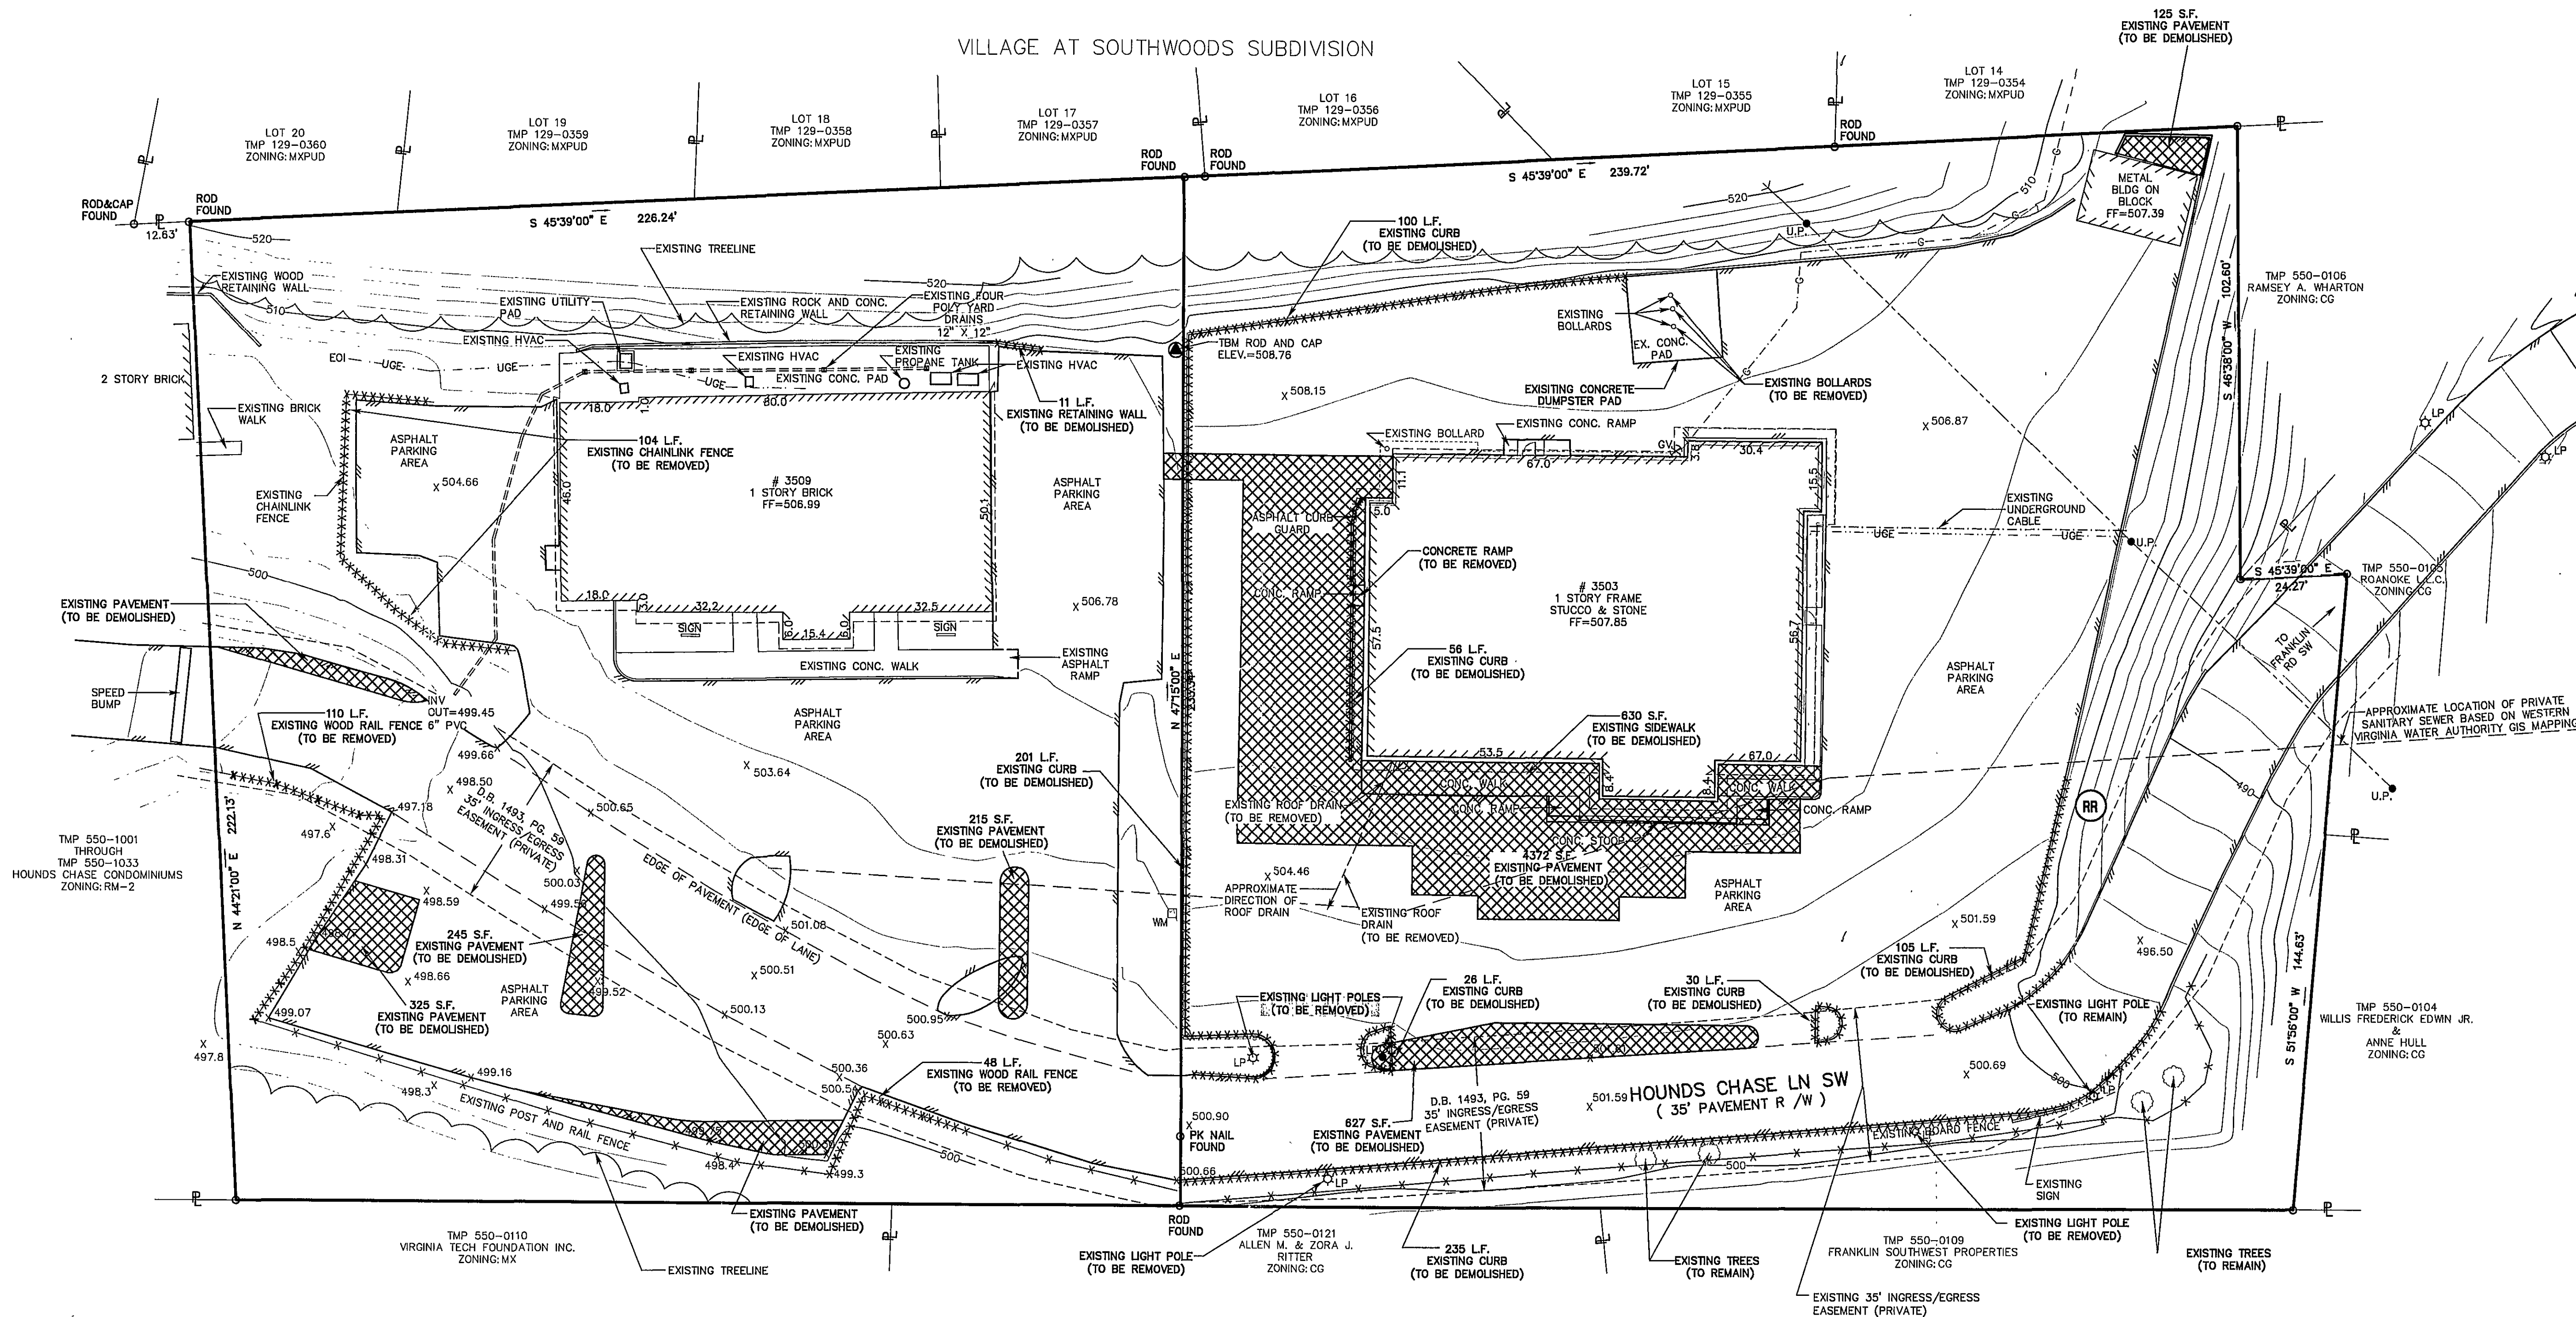


CONTRACTOR SHALL REMOVE EXISTING PAVEMENT AS NECESSARY IN AREAS OF BOTH FILL AND CUT TO ACHIEVE FINISH GRADE OF PROPOSED PAVEMENT

GAY AND NEEL, INC.
CIVIL ENGINEERING
LAND PLANNING
SURVEYING
328 Mountain Avenue S.W.
Roanoke, Virginia 24016
Phone: (540) 345-1110 Fax: (540) 345-5560
Email: info@gayandneel.com

Demolition Plan

Kabuki Expansion
Prepared For
Koeda Akio
City of Roanoke, Virginia

COMMONWEALTH OF VIRGINIA
MICHAEL G. GAY
Lic. No. 17560
12/15/07
PROFESSIONAL ENGINEER

REVISED:
10/19/07
11/02/07

DESIGNED/CALC.: RCM
CHECKED: RCM
DRAWN: PLJ, RWA
SCALE: 1" = 20'
DATE: 07/02/07

JOB NO. 1800.0
SHEET 3 OF 13