
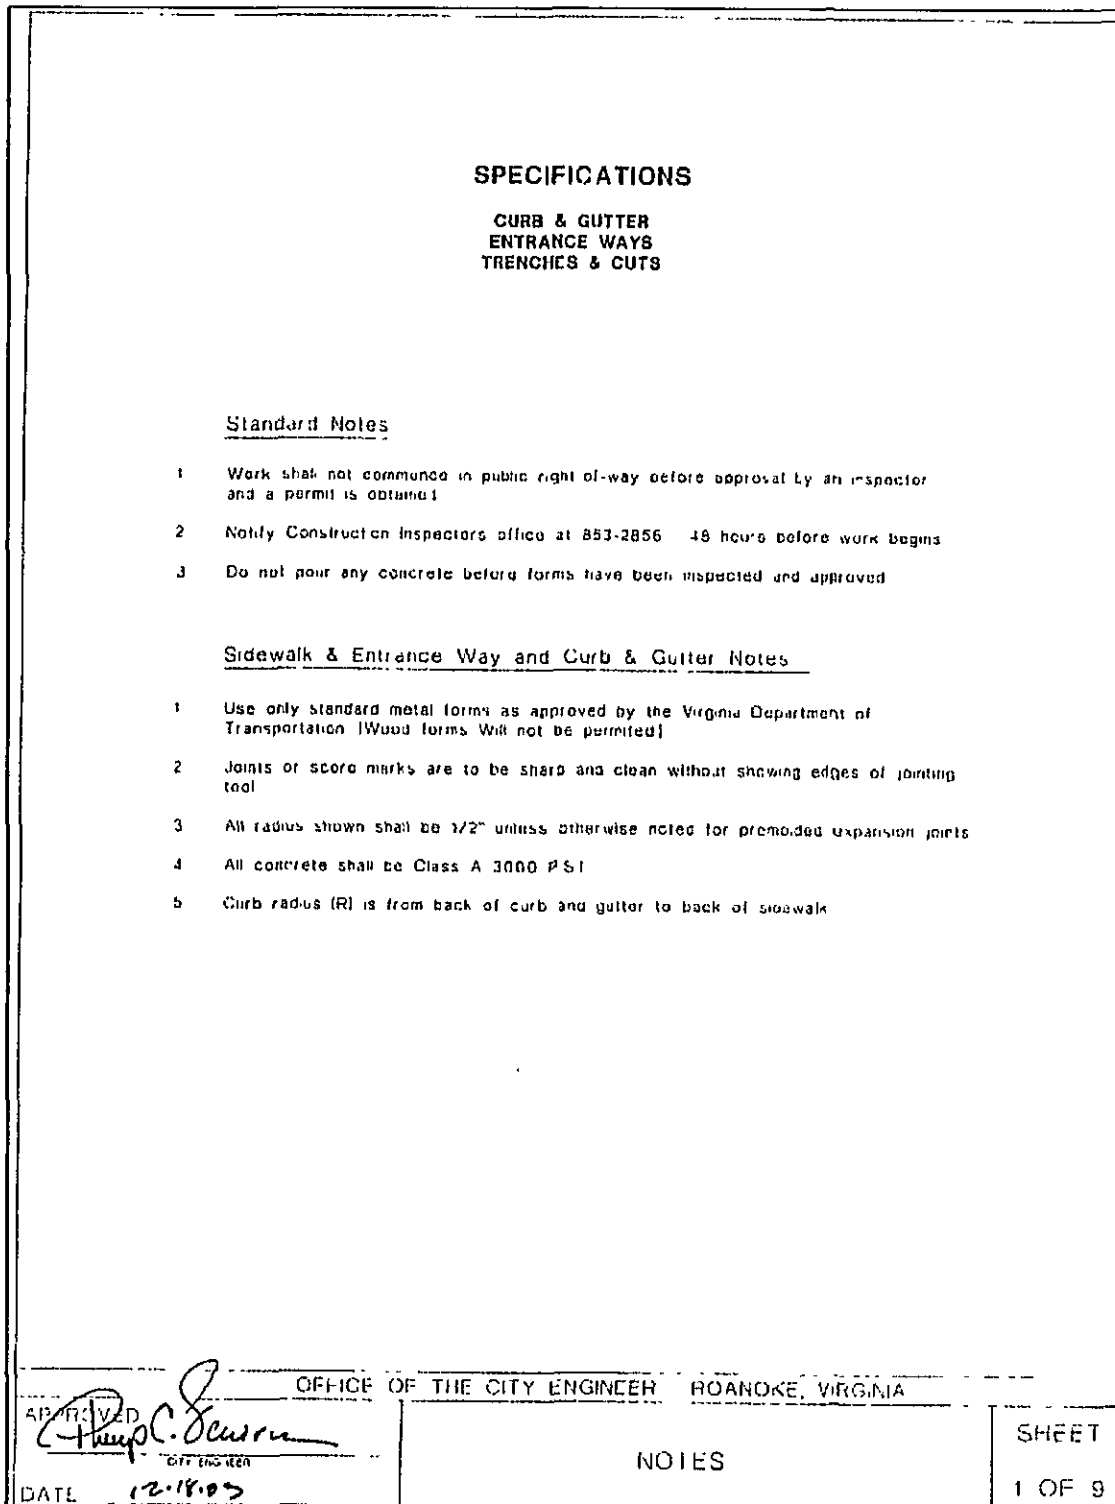
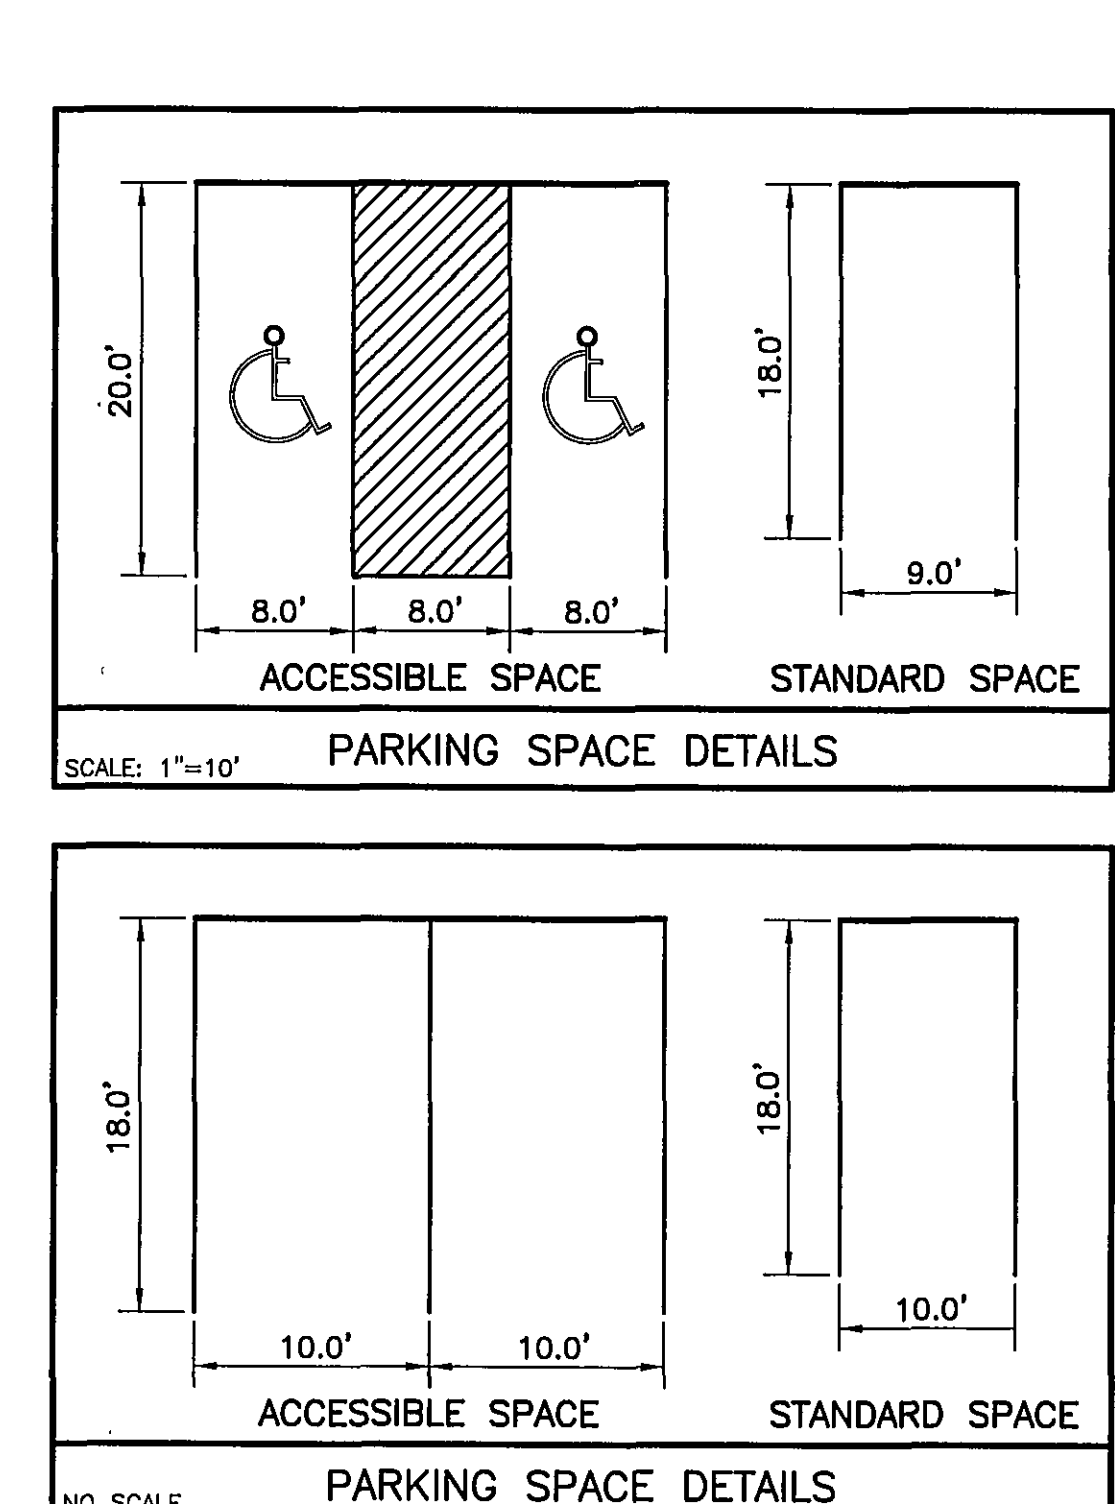
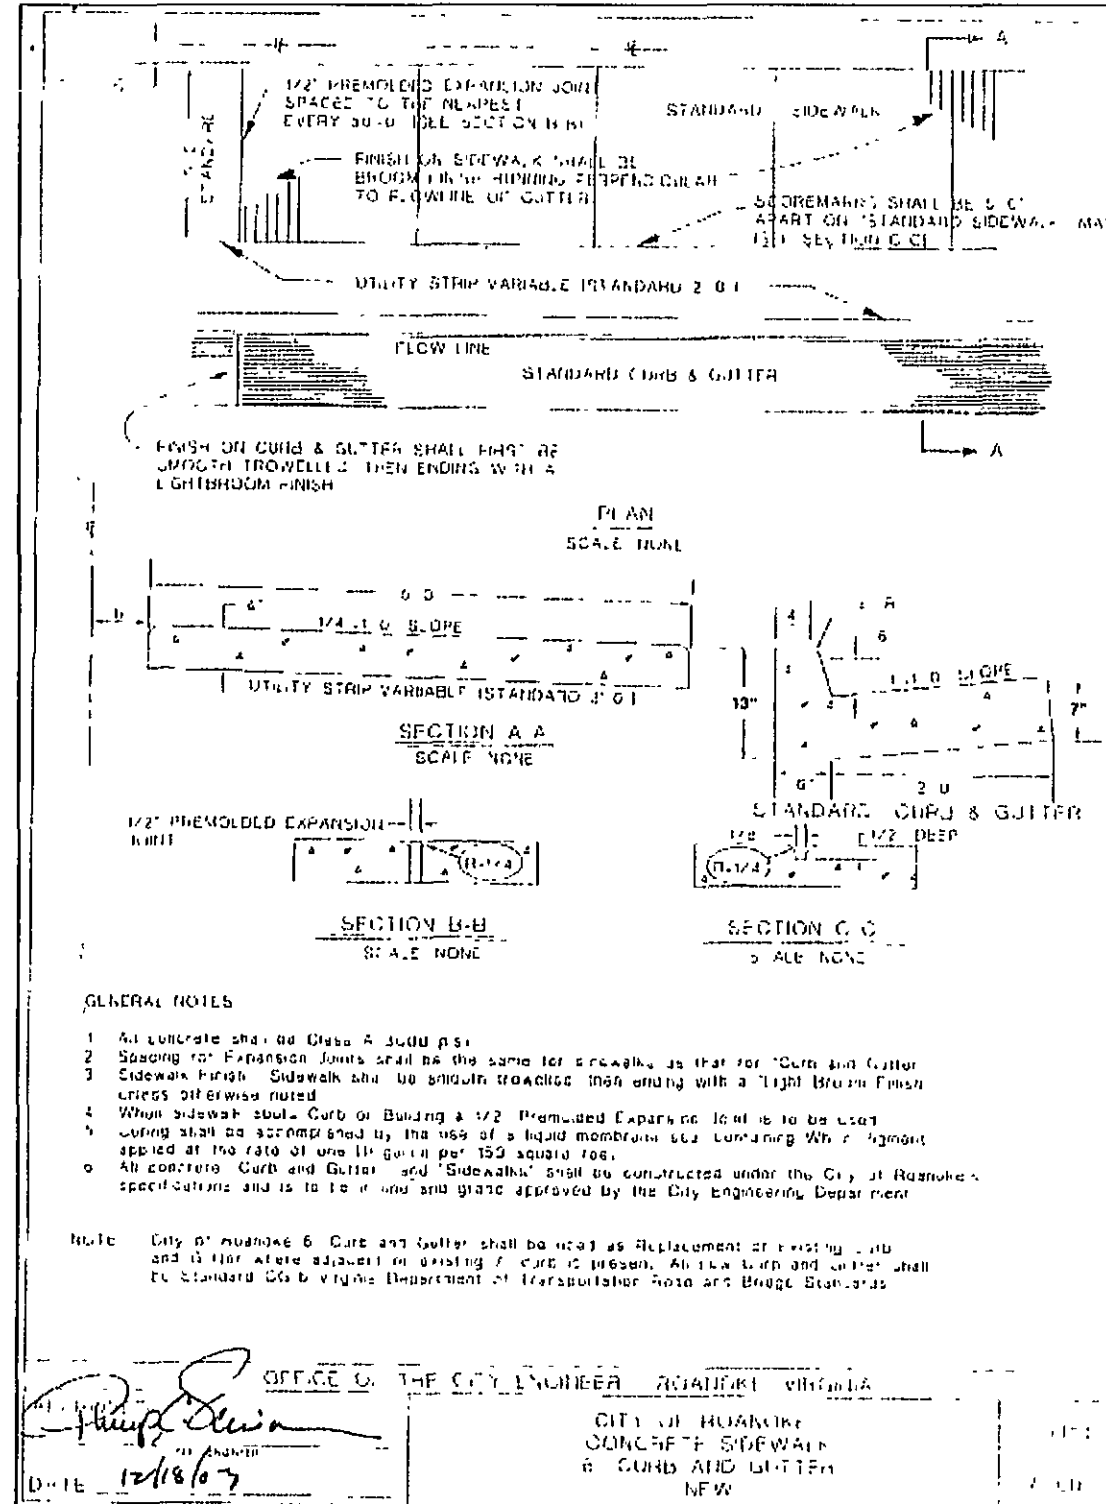
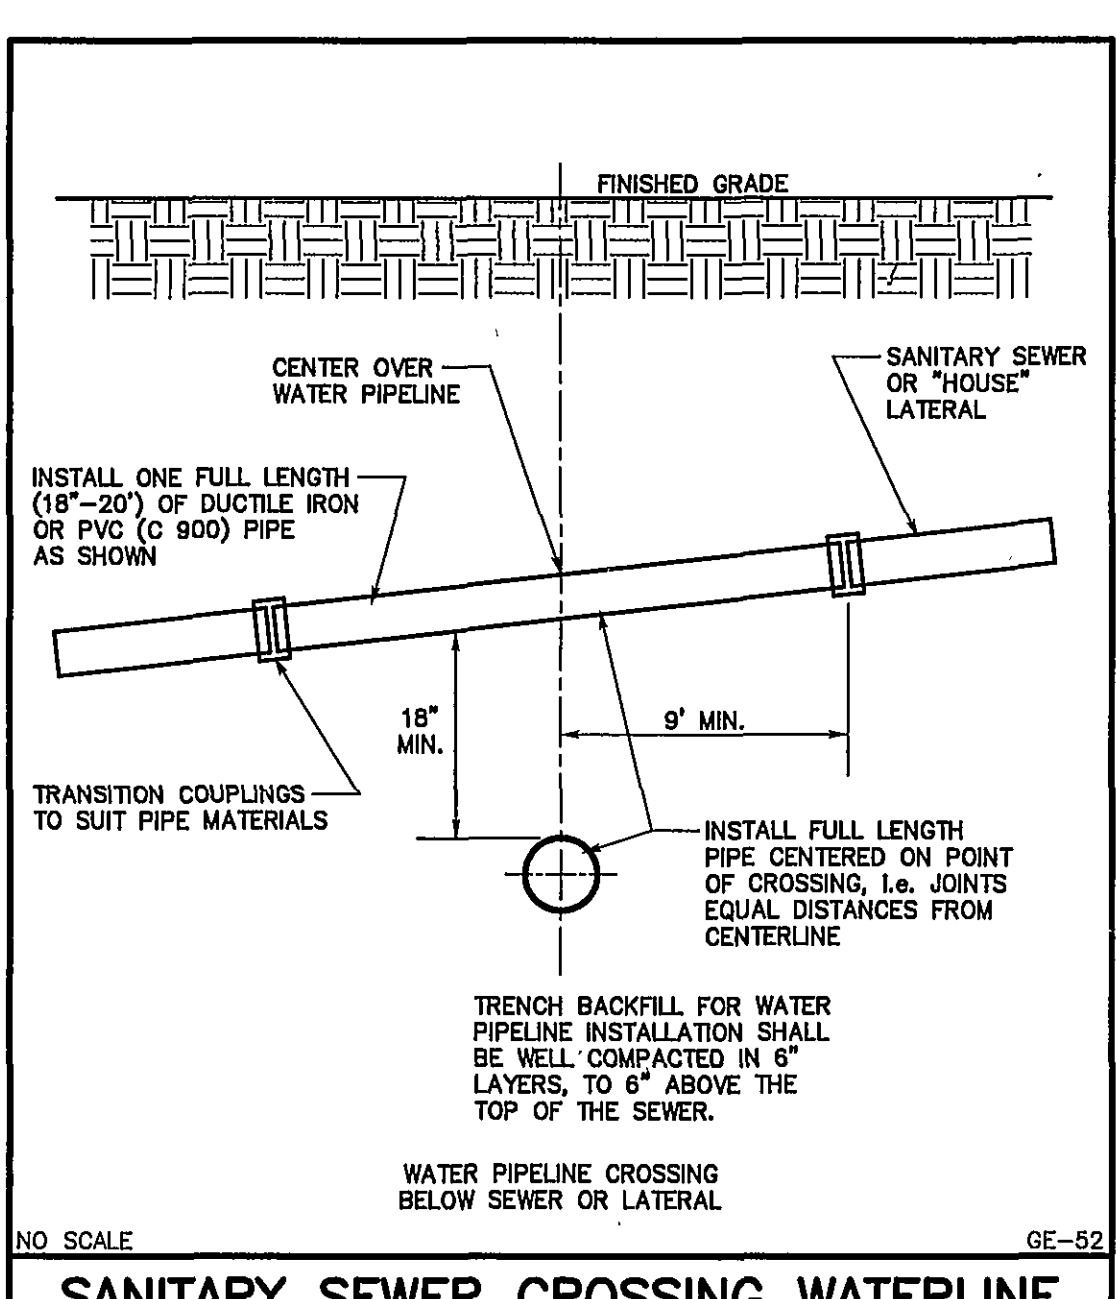
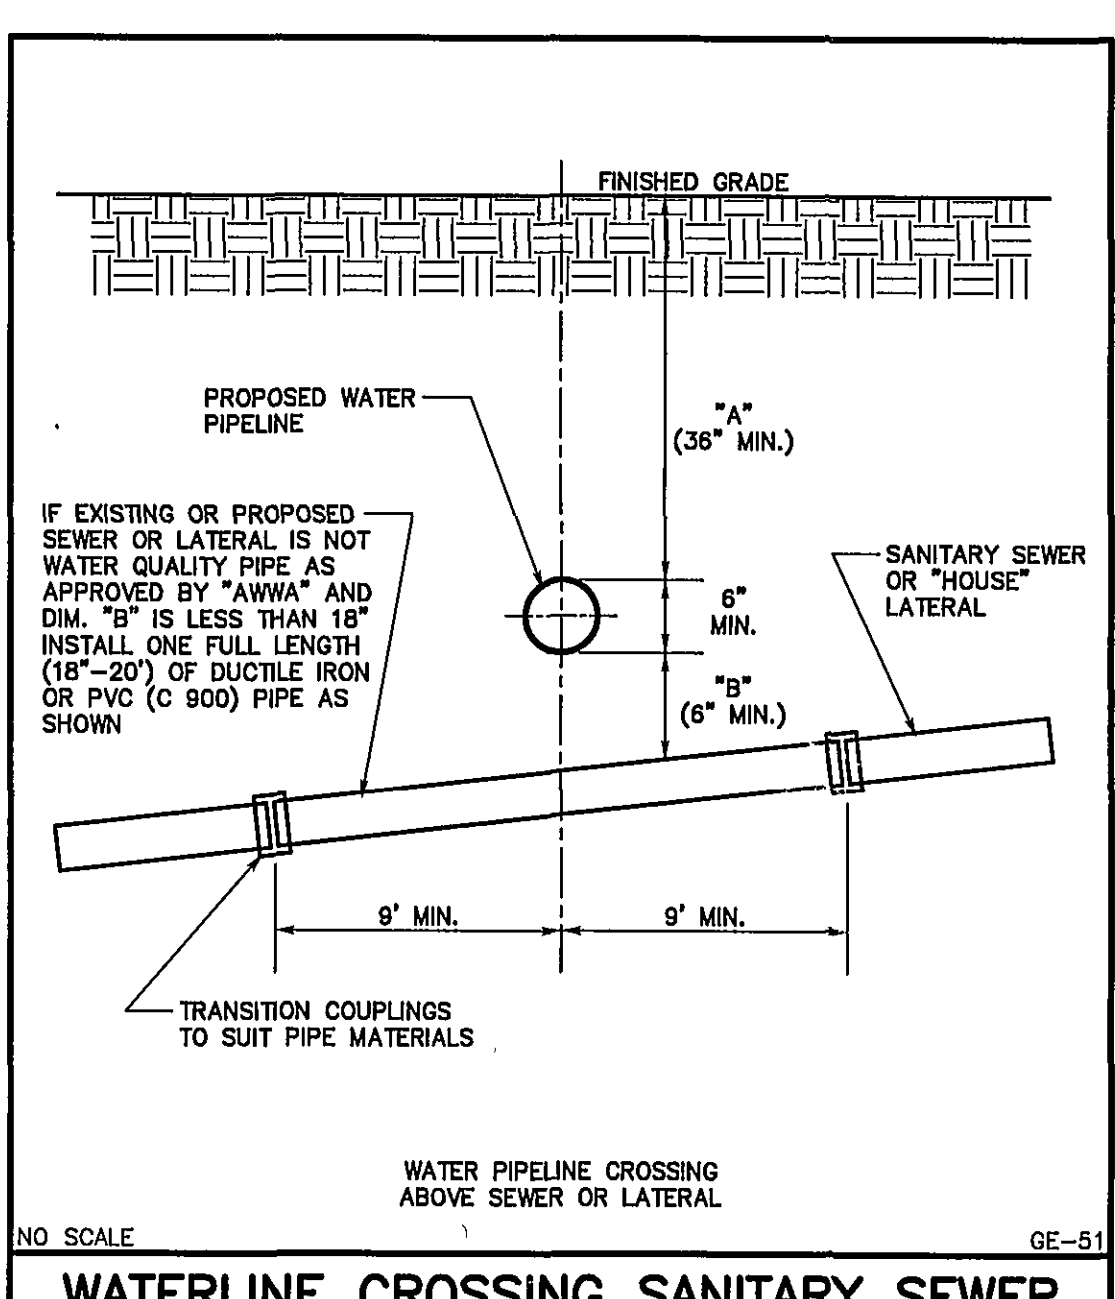
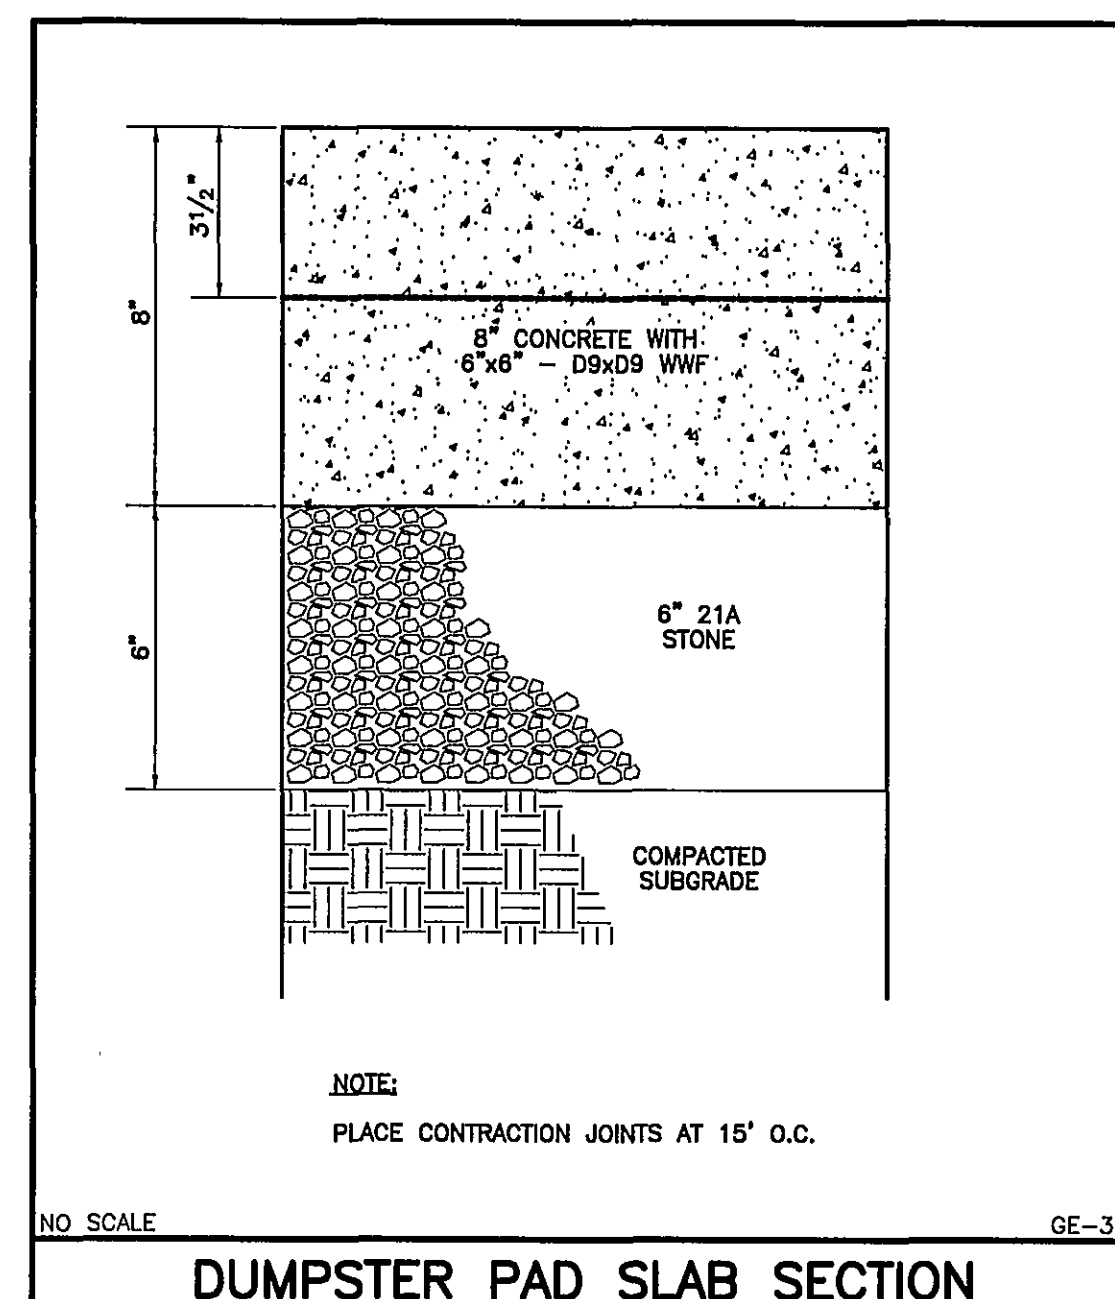
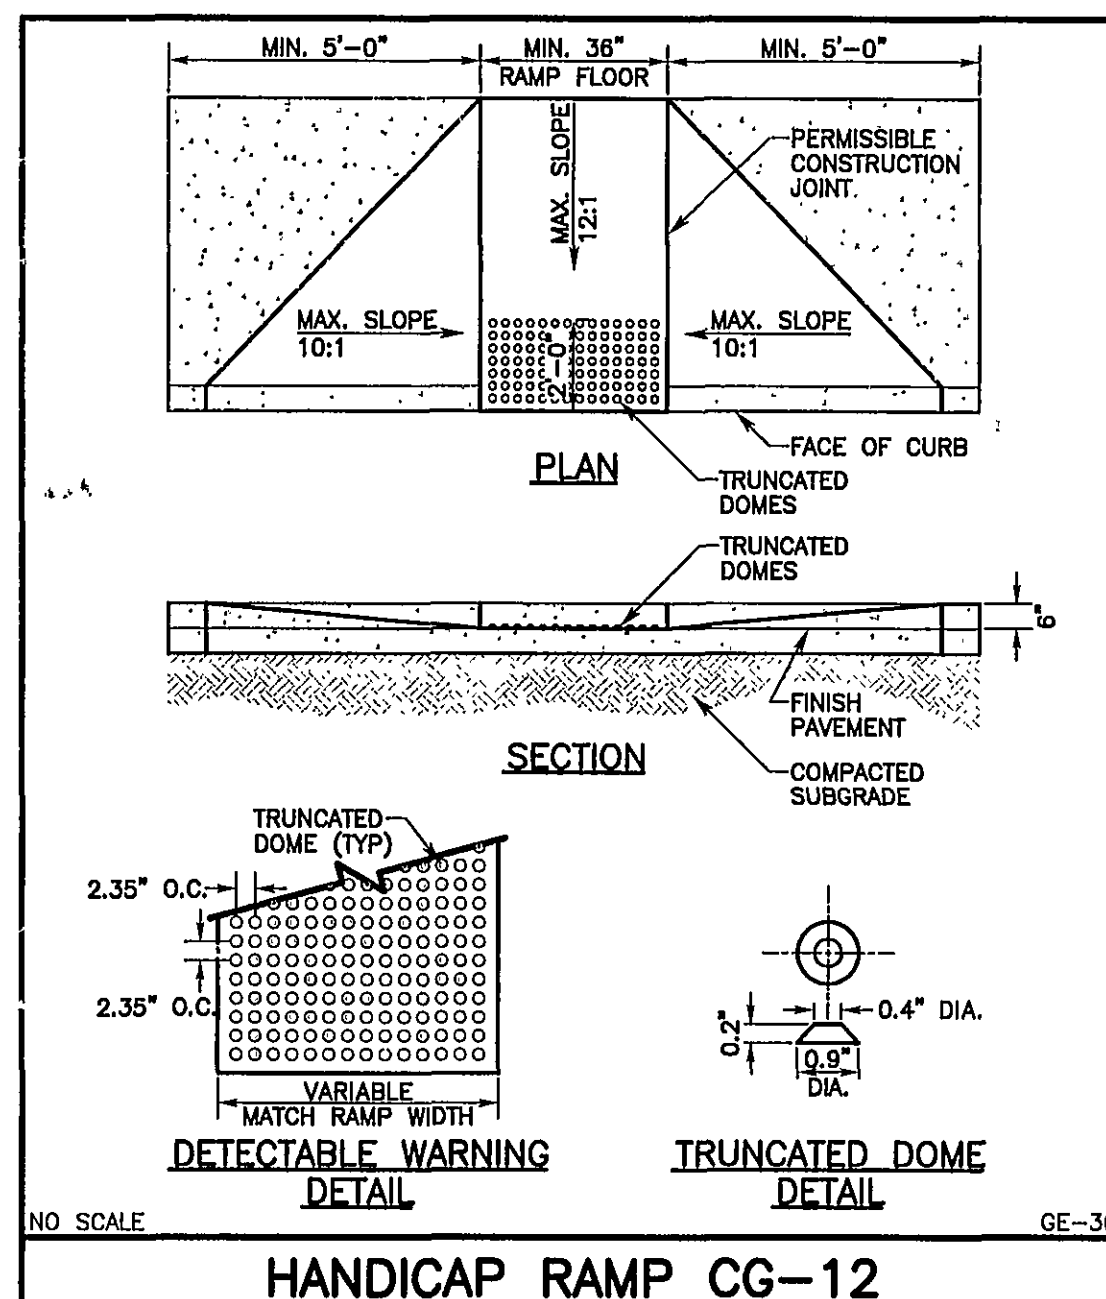
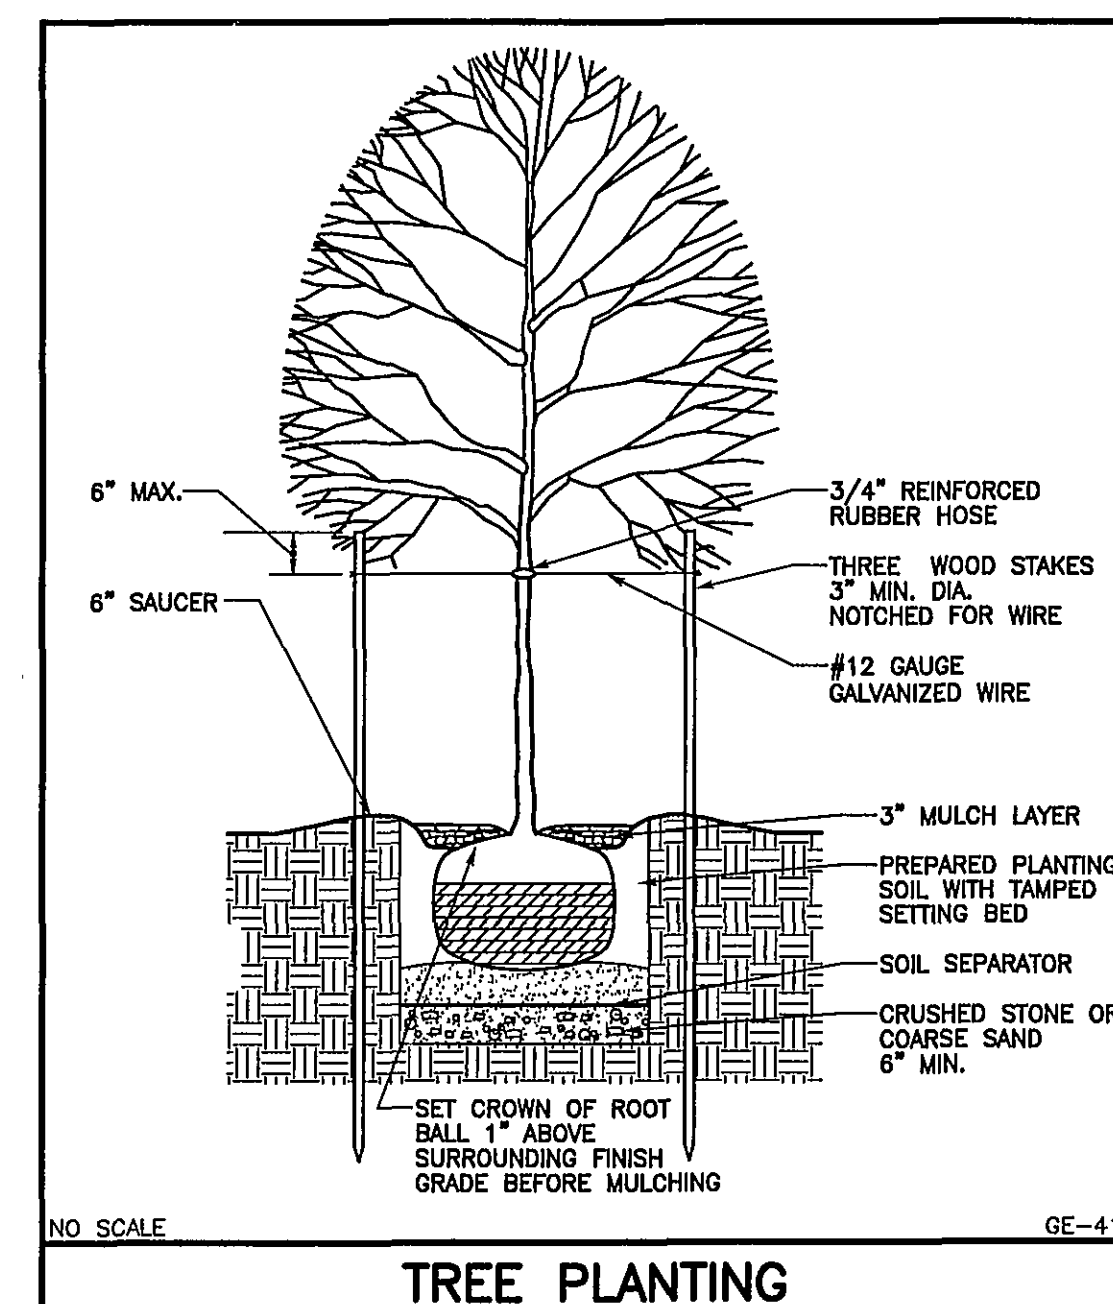
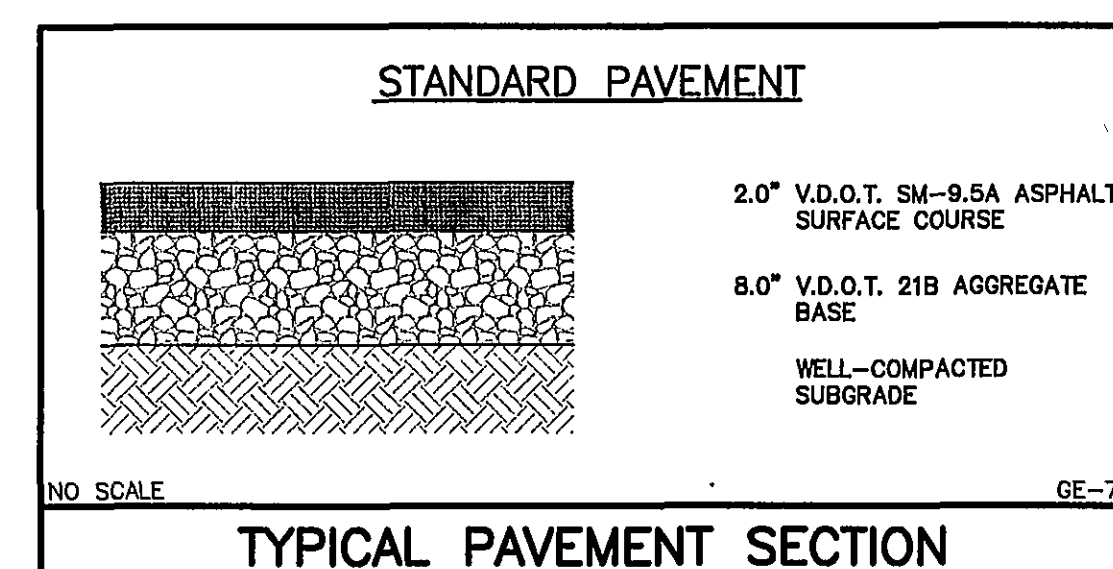
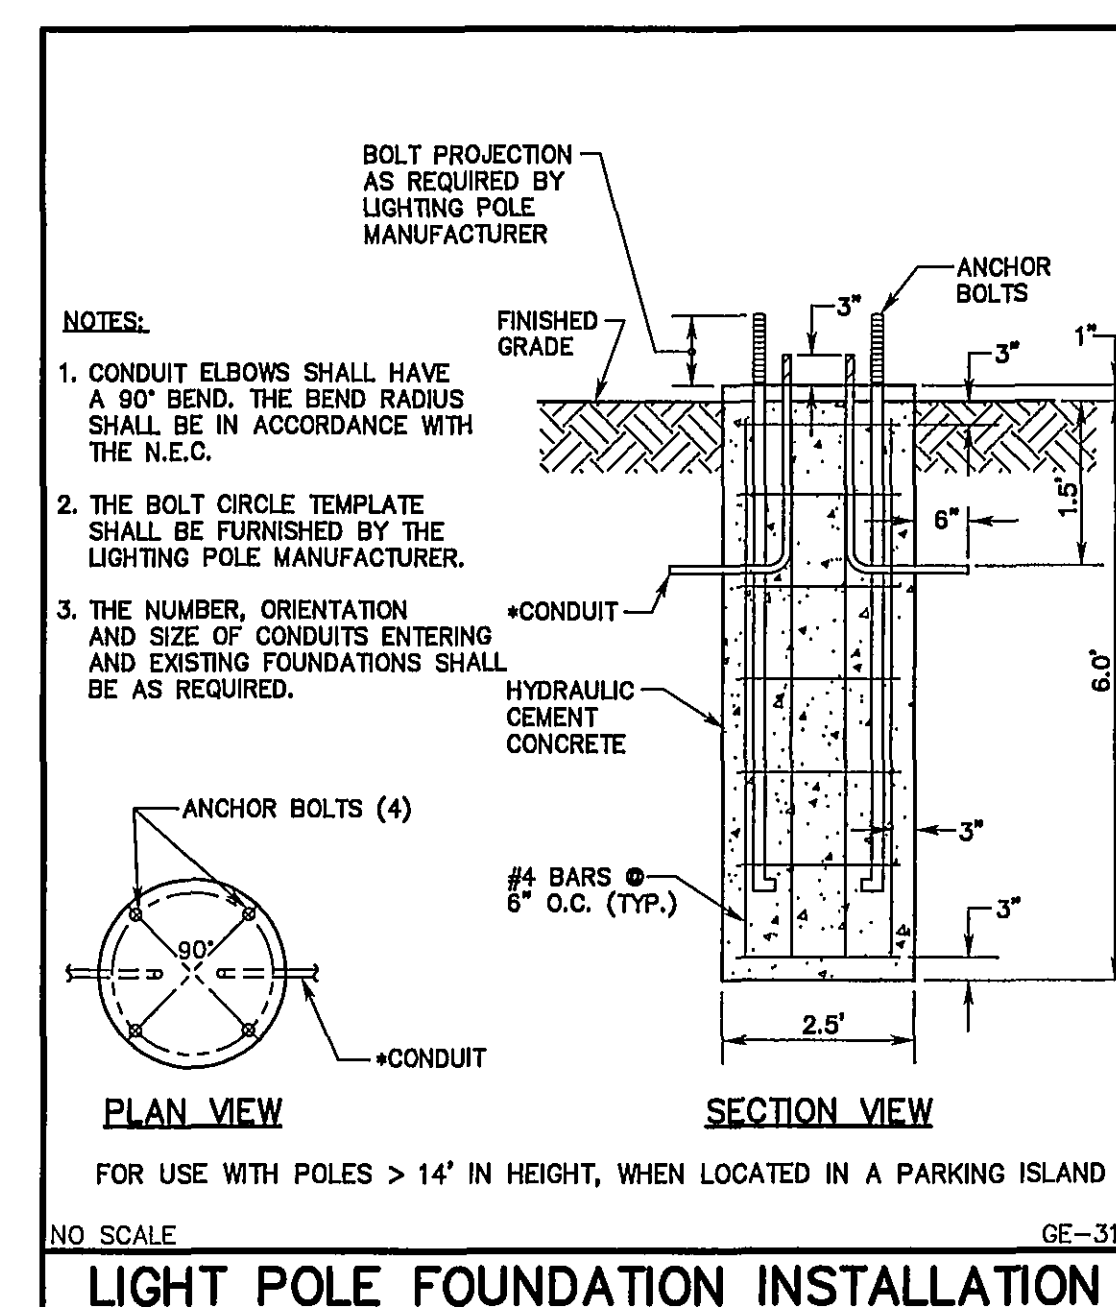
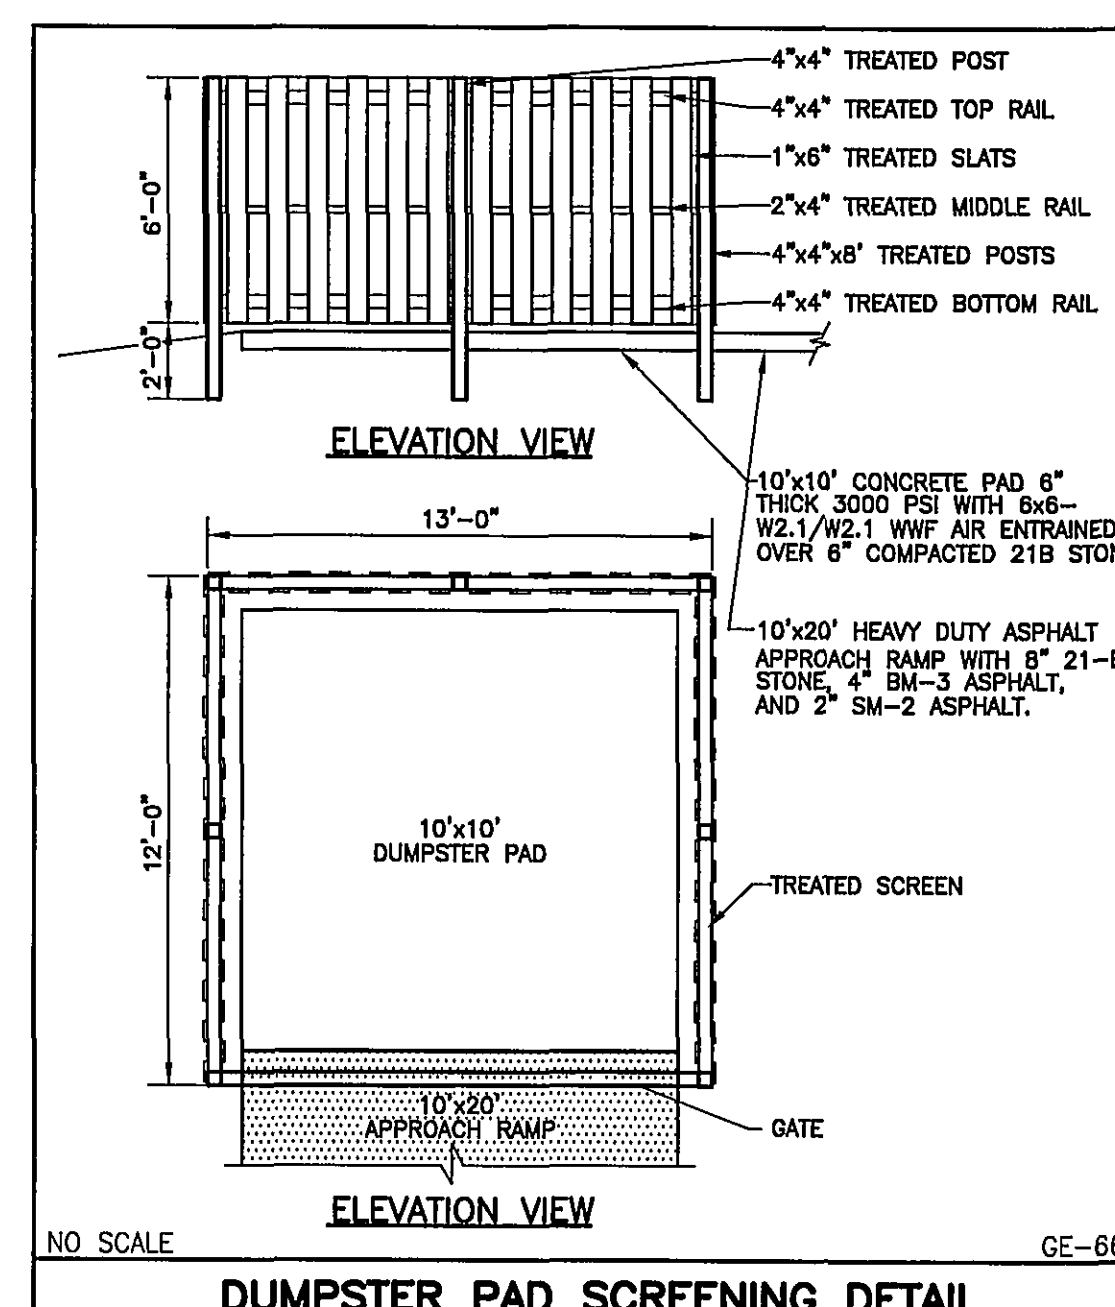
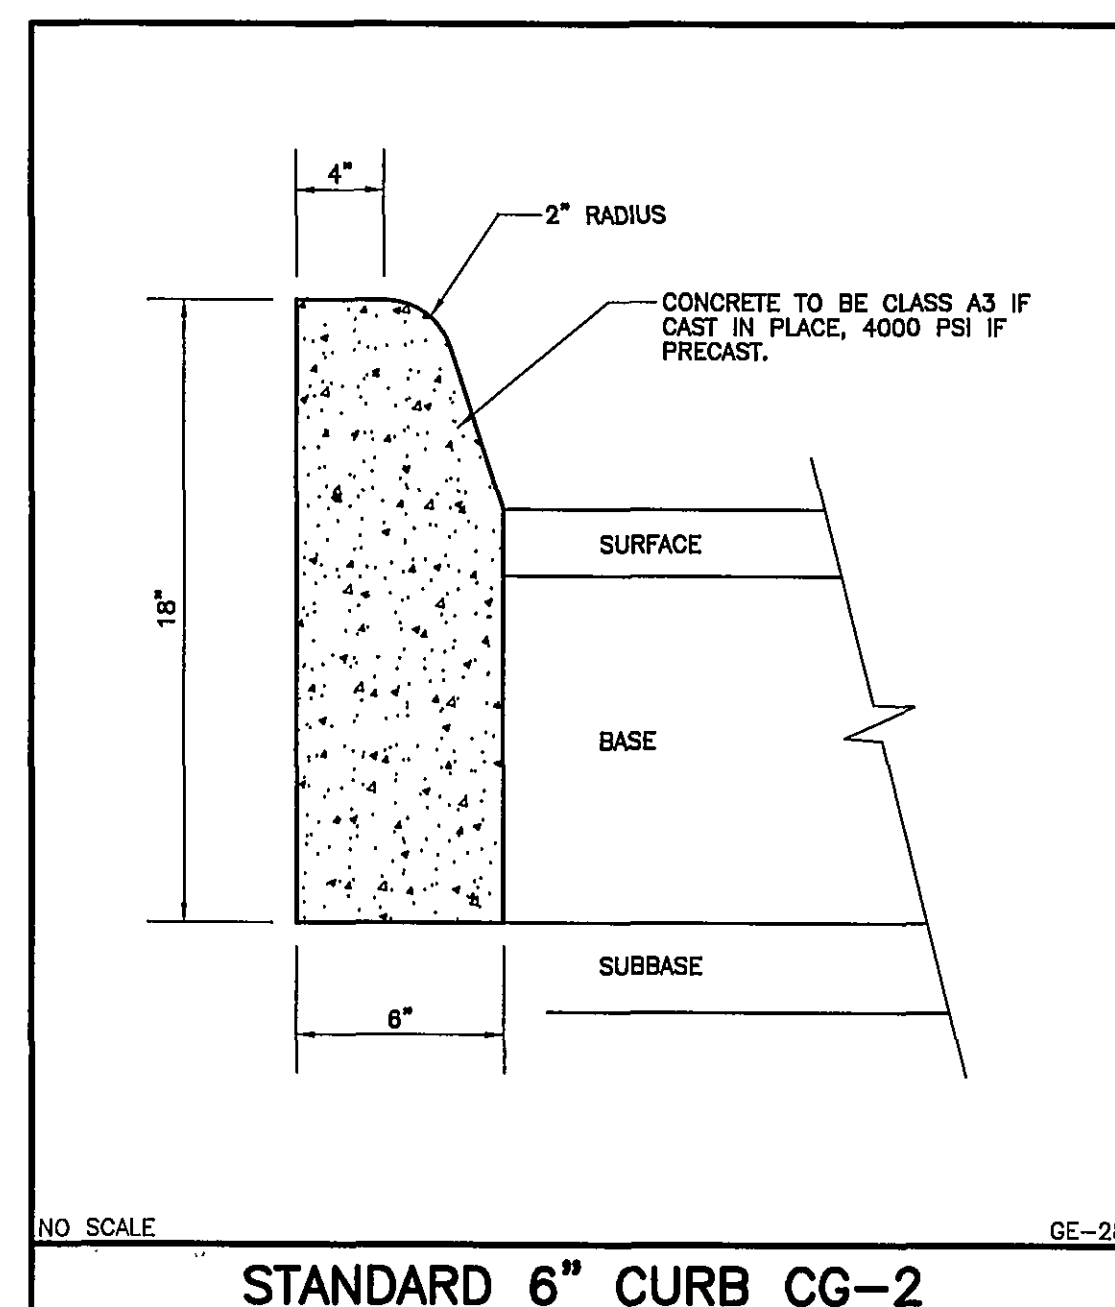


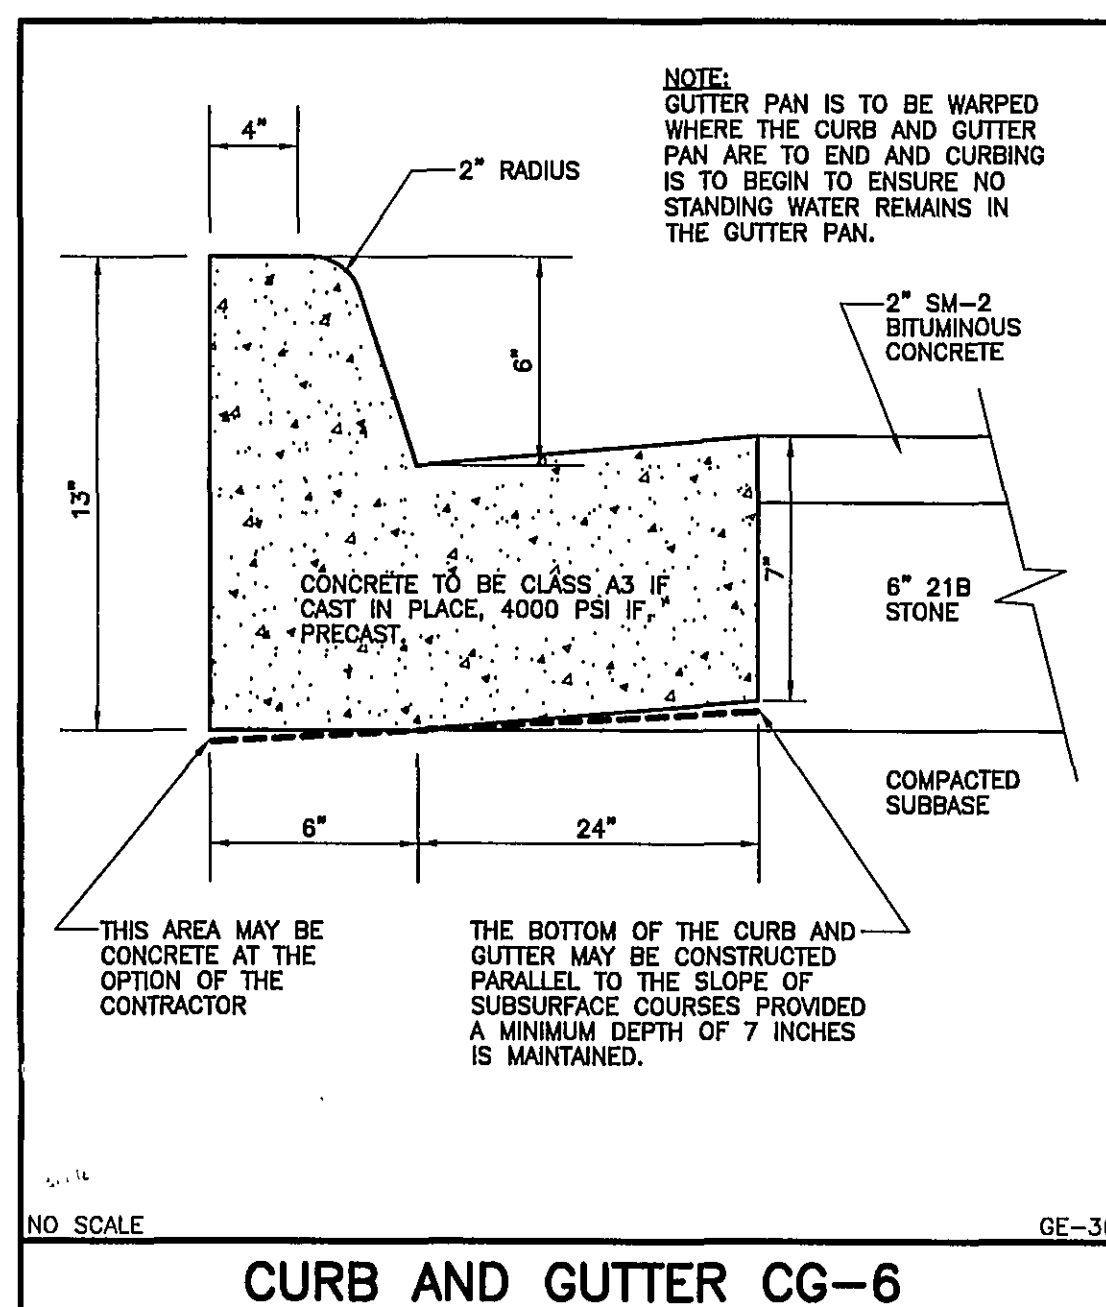

 **GAY AND NEEL, INC.**
CIVIL ENGINEERING
LAND PLANNING
SURVEYING

328 Mountain Avenue S.W.
Roanoke, Virginia 24016

Phone: (540) 345-1110 Fax: (540) 345-5560
E-mail: info@gayandneel.com

General Details

*Kabuki Expansion
Prepared For
Koeda Akio
City of Roanoke, Virginia*

COMMONWEALTH OF VIRGINIA
Michael G. Gay
 MICHAEL G. GAY
 Lic. No. 17560
 12/12/07
 PROFESSIONAL ENGINEER

REVISED:
10/19/07
11/02/07

DESIGNED/CALC.: RCM
CHECKED: RCM
DRAWN: PLJ,RWA
SCALE: N/A
DATE: 07/02/07

JOB NO. 1800.0