


PLANT SCHEDULE

Qty.	Botanical Name	Common Name	Size	Remarks	Notes	Canopy
Trees						
4	Acer griseum	Paperbark Maple	6.0'	B & B		5000SF
3	Quercus palustris	Pin Oak	2.0" cal.	B & B		3750 SF
3	Comus kousa "Heart Throb"	Heart Throb Dogwood	1.5" cal.	B & B		750 SF
7	Prunus cerasifera "Thundercloud"	Thundercloud Plum	21.5" cal.	B & B		1750 SF
Shrubs						
31	Prunus laurocerasus	Otto Luyken laurel	18"-24"	B & B	8' oc	210 SF
41	Cotoneaster dammeri "Coral Beauty"	Coral Beauty Cotoneaster	18"-24"	cont.	5' oc	205 SF
38	Abelia x grandiflora "Little Richard"	Little Richard Abelia	18"-24"	cont.	3' oc	180 sf


NOTE:
COORDINATE SELECTION AND PLACEMENT OF ANNUALS AND PERENNIAL FLOWERS WITH OWNER. LANDSCAPE CONTRACTOR TO
INSTALL AS DIRECTED.

EXISTING VEGETATION CANOPY = 600 SF+

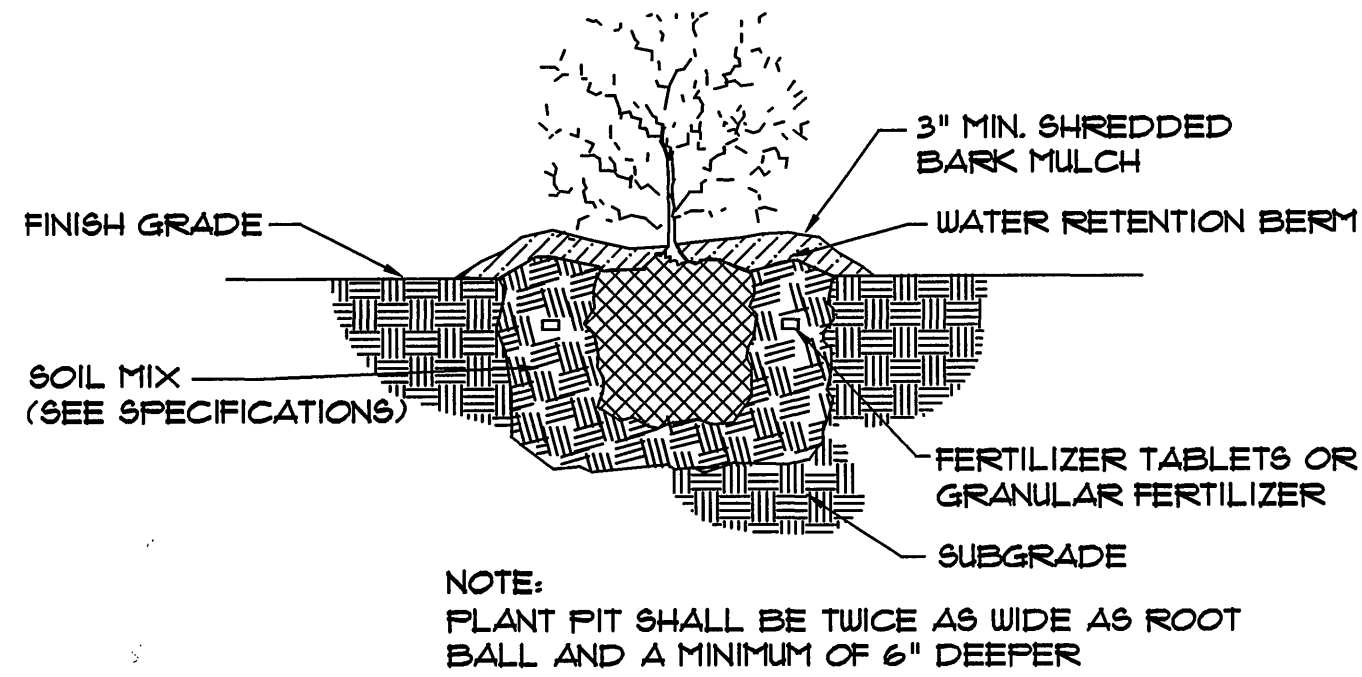



TYPICAL SHRUB PLANTING

NOT TO SCALE

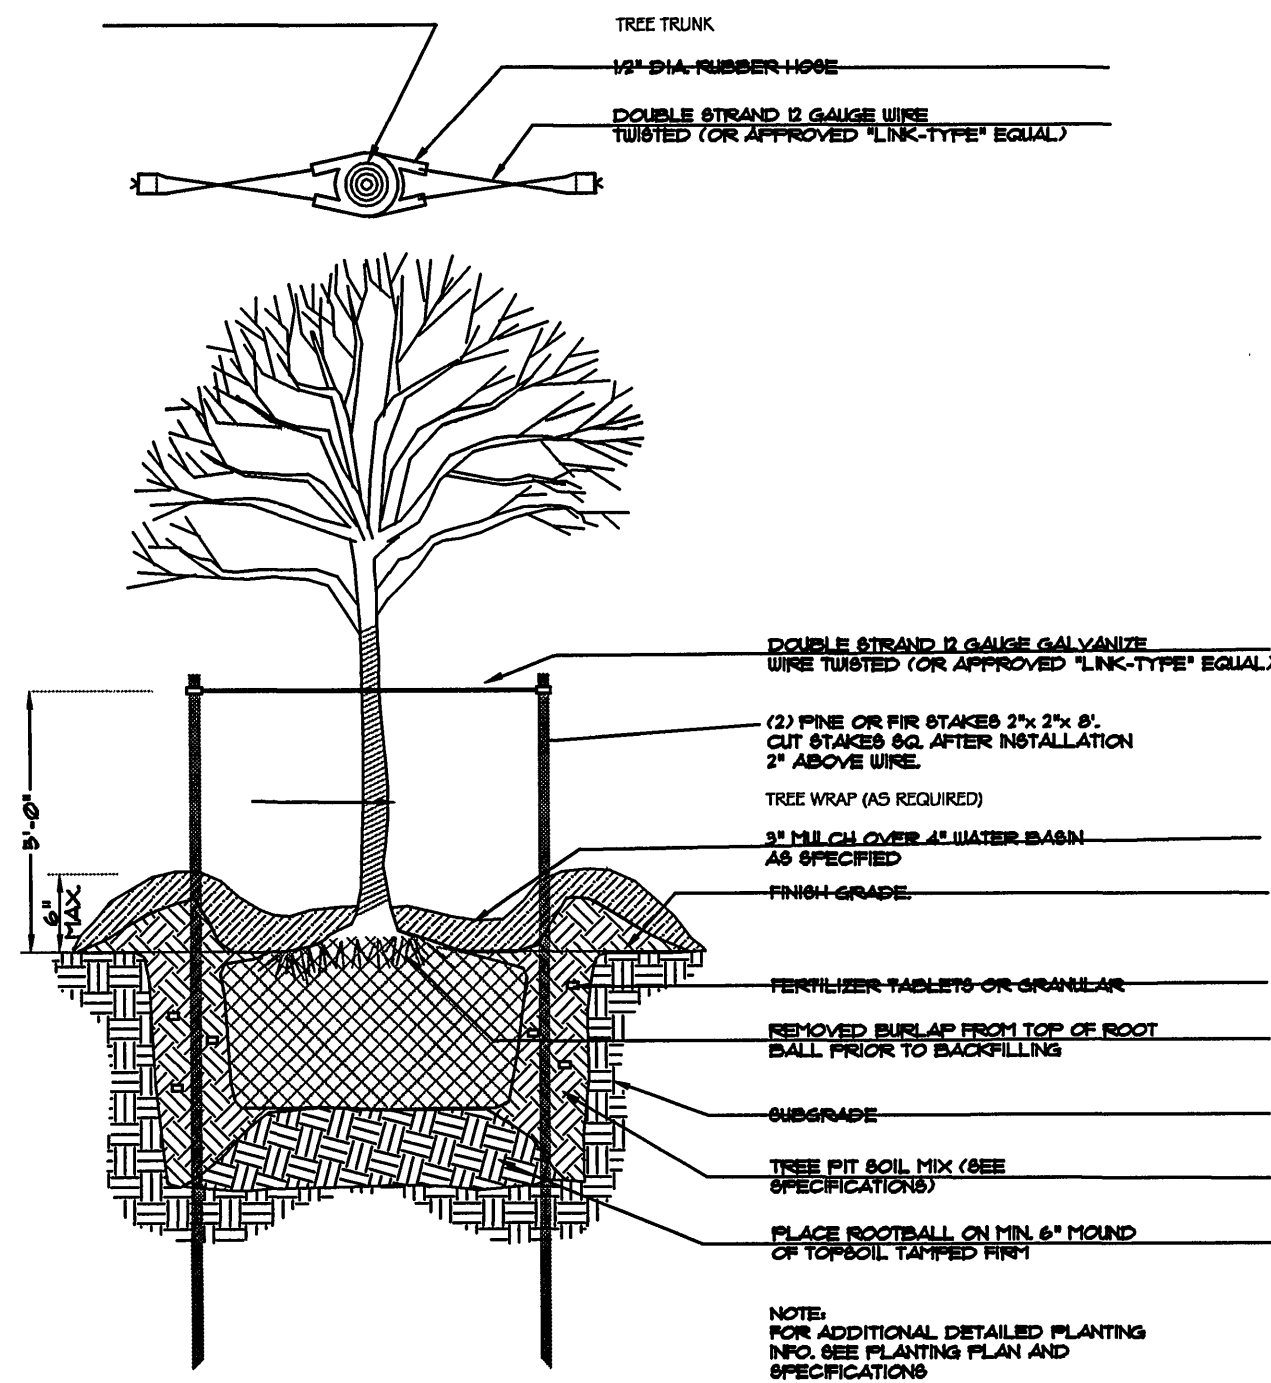


TYPICAL TREE PLANTING- WOOD STAKING

NOT TO SCALE

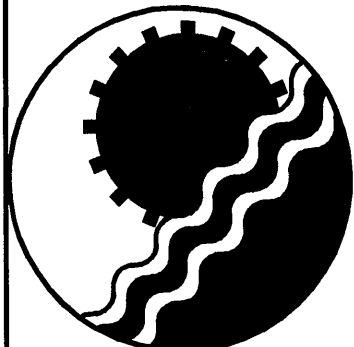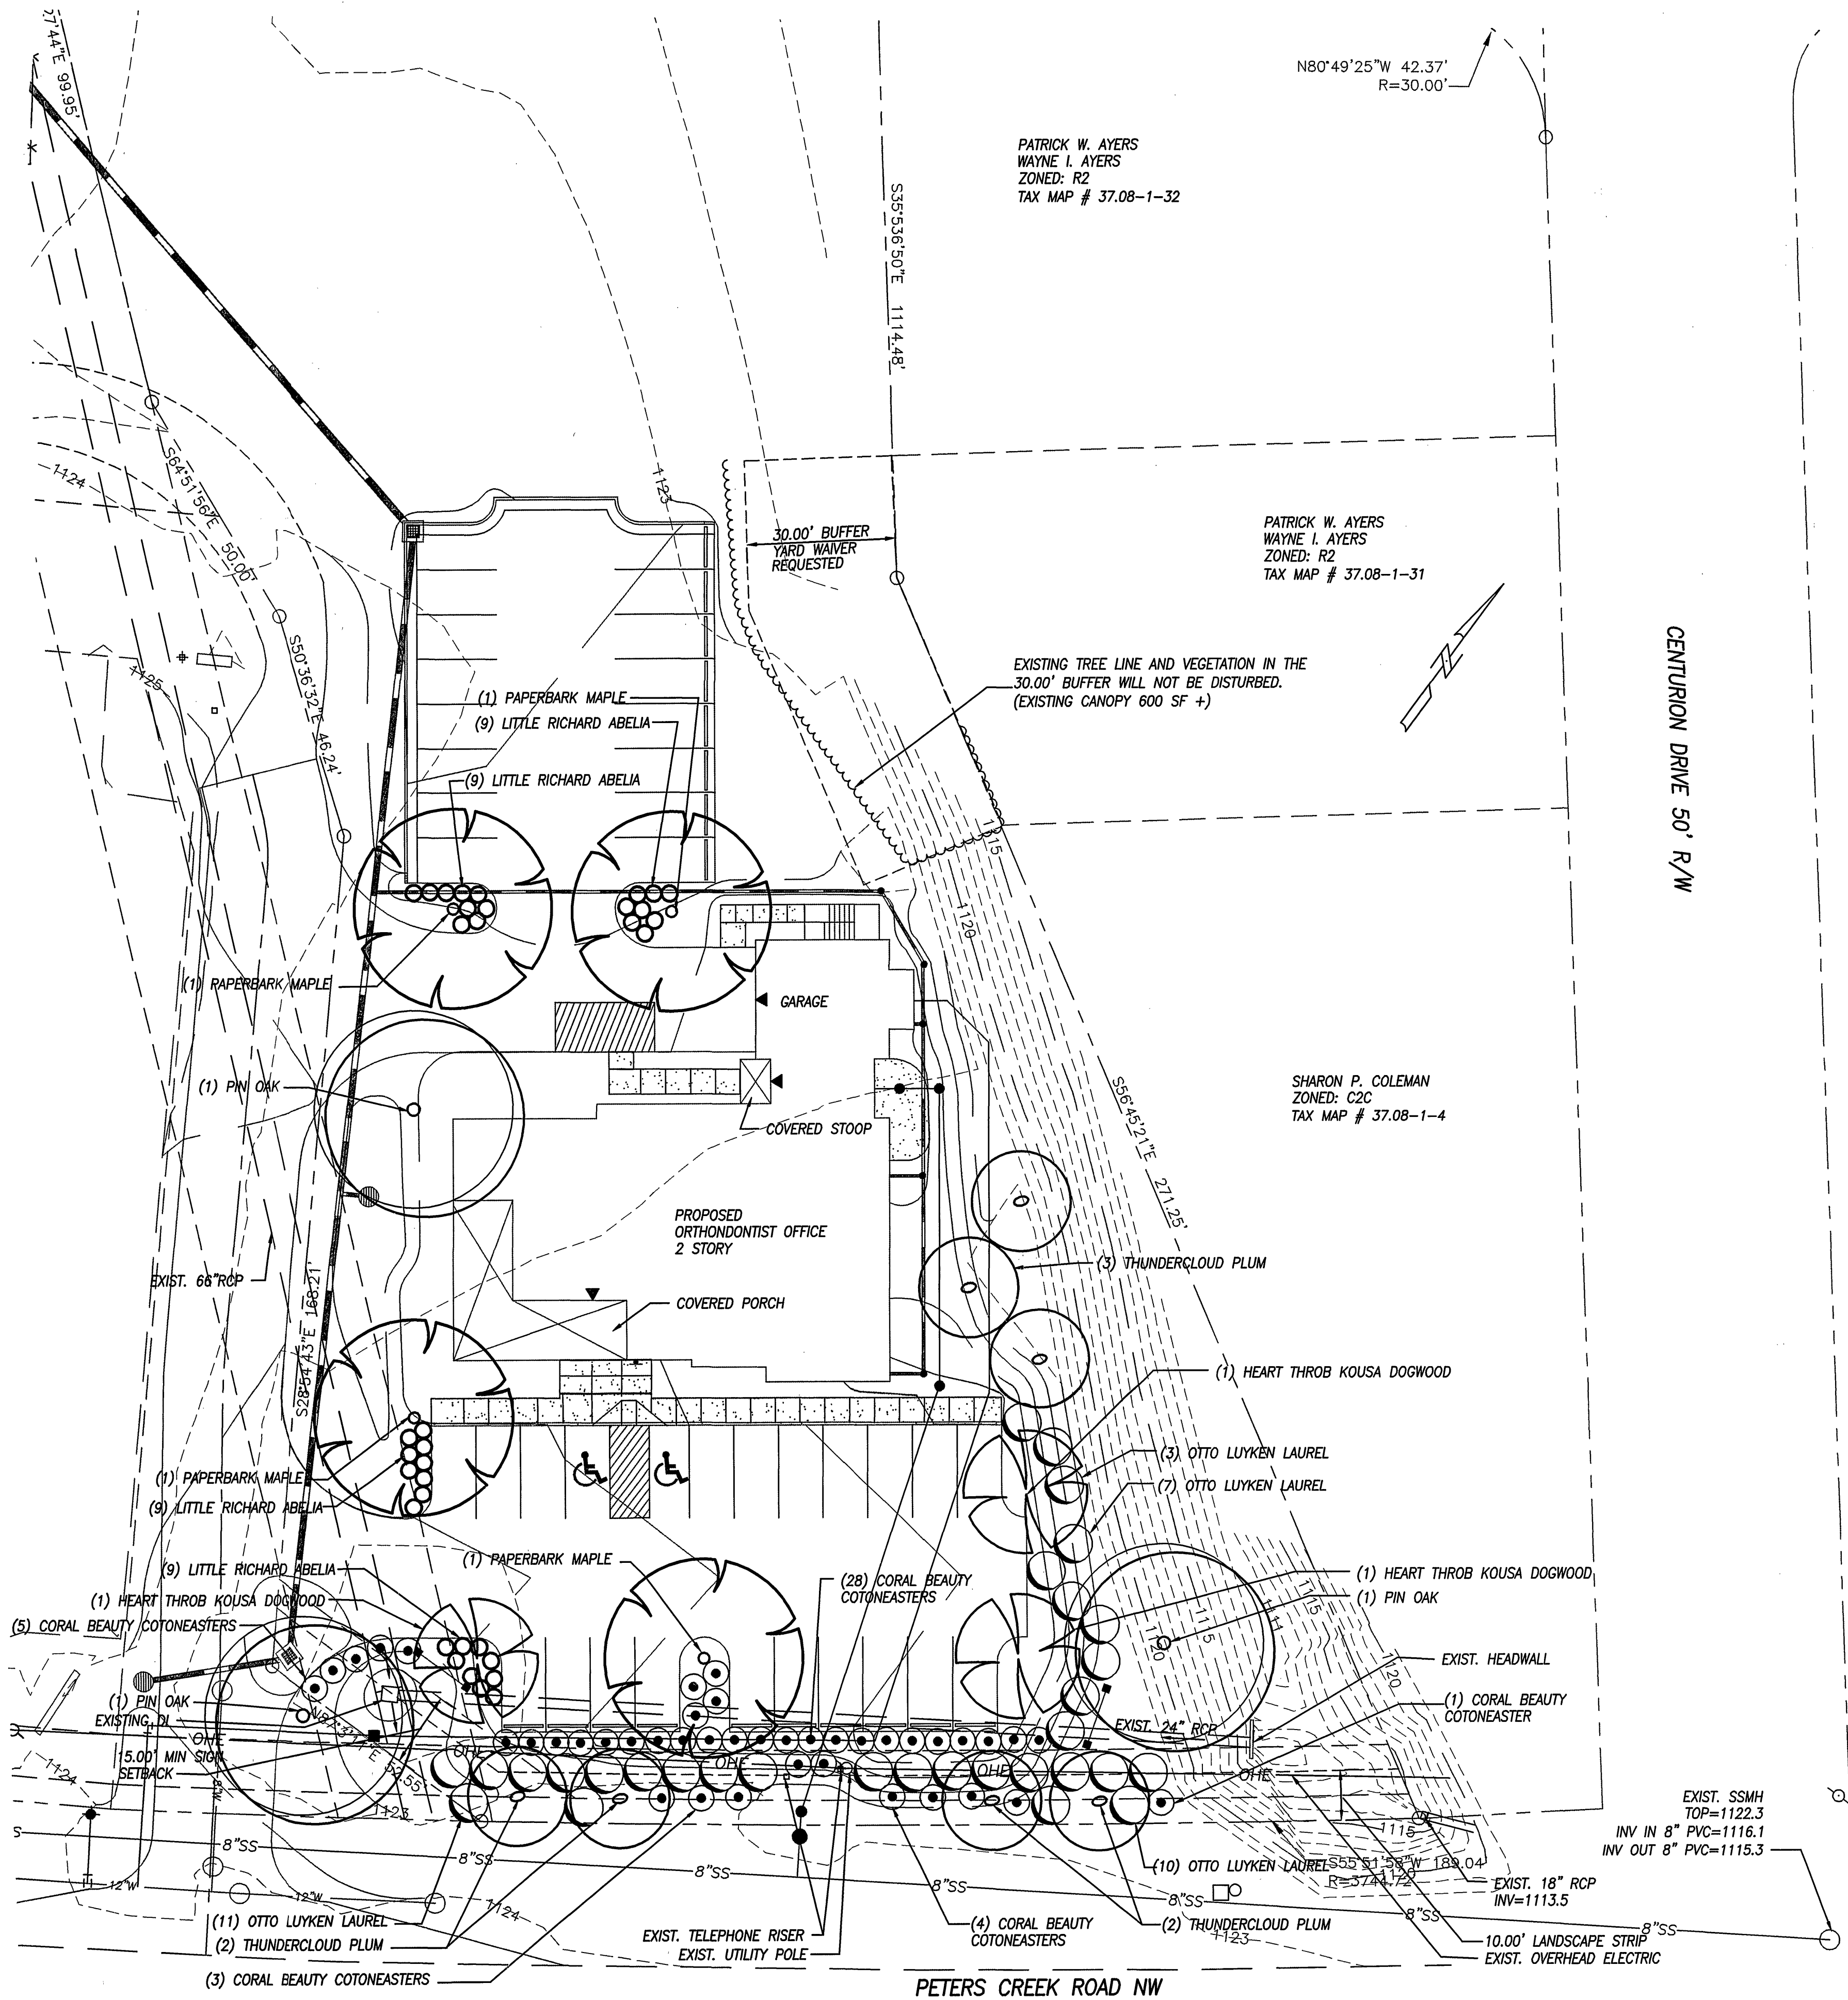

ENGINEERING CONCEPTS, INC.

3433 BRAMBLETON AVENUE, SUITE 200B
ROANOKE, VIRGINIA 24018
540.776.5715 FAX: 540.776.8543

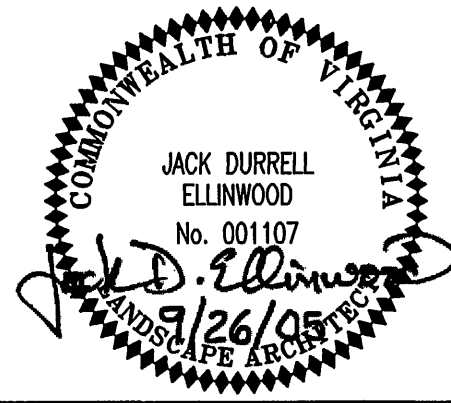

No.	Revision	By	Appd.	Date	Drawn	DRB
1	REV. PER CO. COMMENTS 7/25/05	DRB	JDE	8-23-05	Designed	DRB
2	CO. 9-7-05, CITY 9-1-05 COM.	DRB	JDE	9-26-05	Checked	JDE
					Approved	JDE

ORTHODONTIST OFFICE FOR
PAUL C. KAISER LTD.

LANDSCAPING PLAN
ROANOKE COUNTY, VIRGINIA

WWW ID# 6PH4D

SCALE: 1"=20'

JULY 7, 2005

PROJECT: 05050