


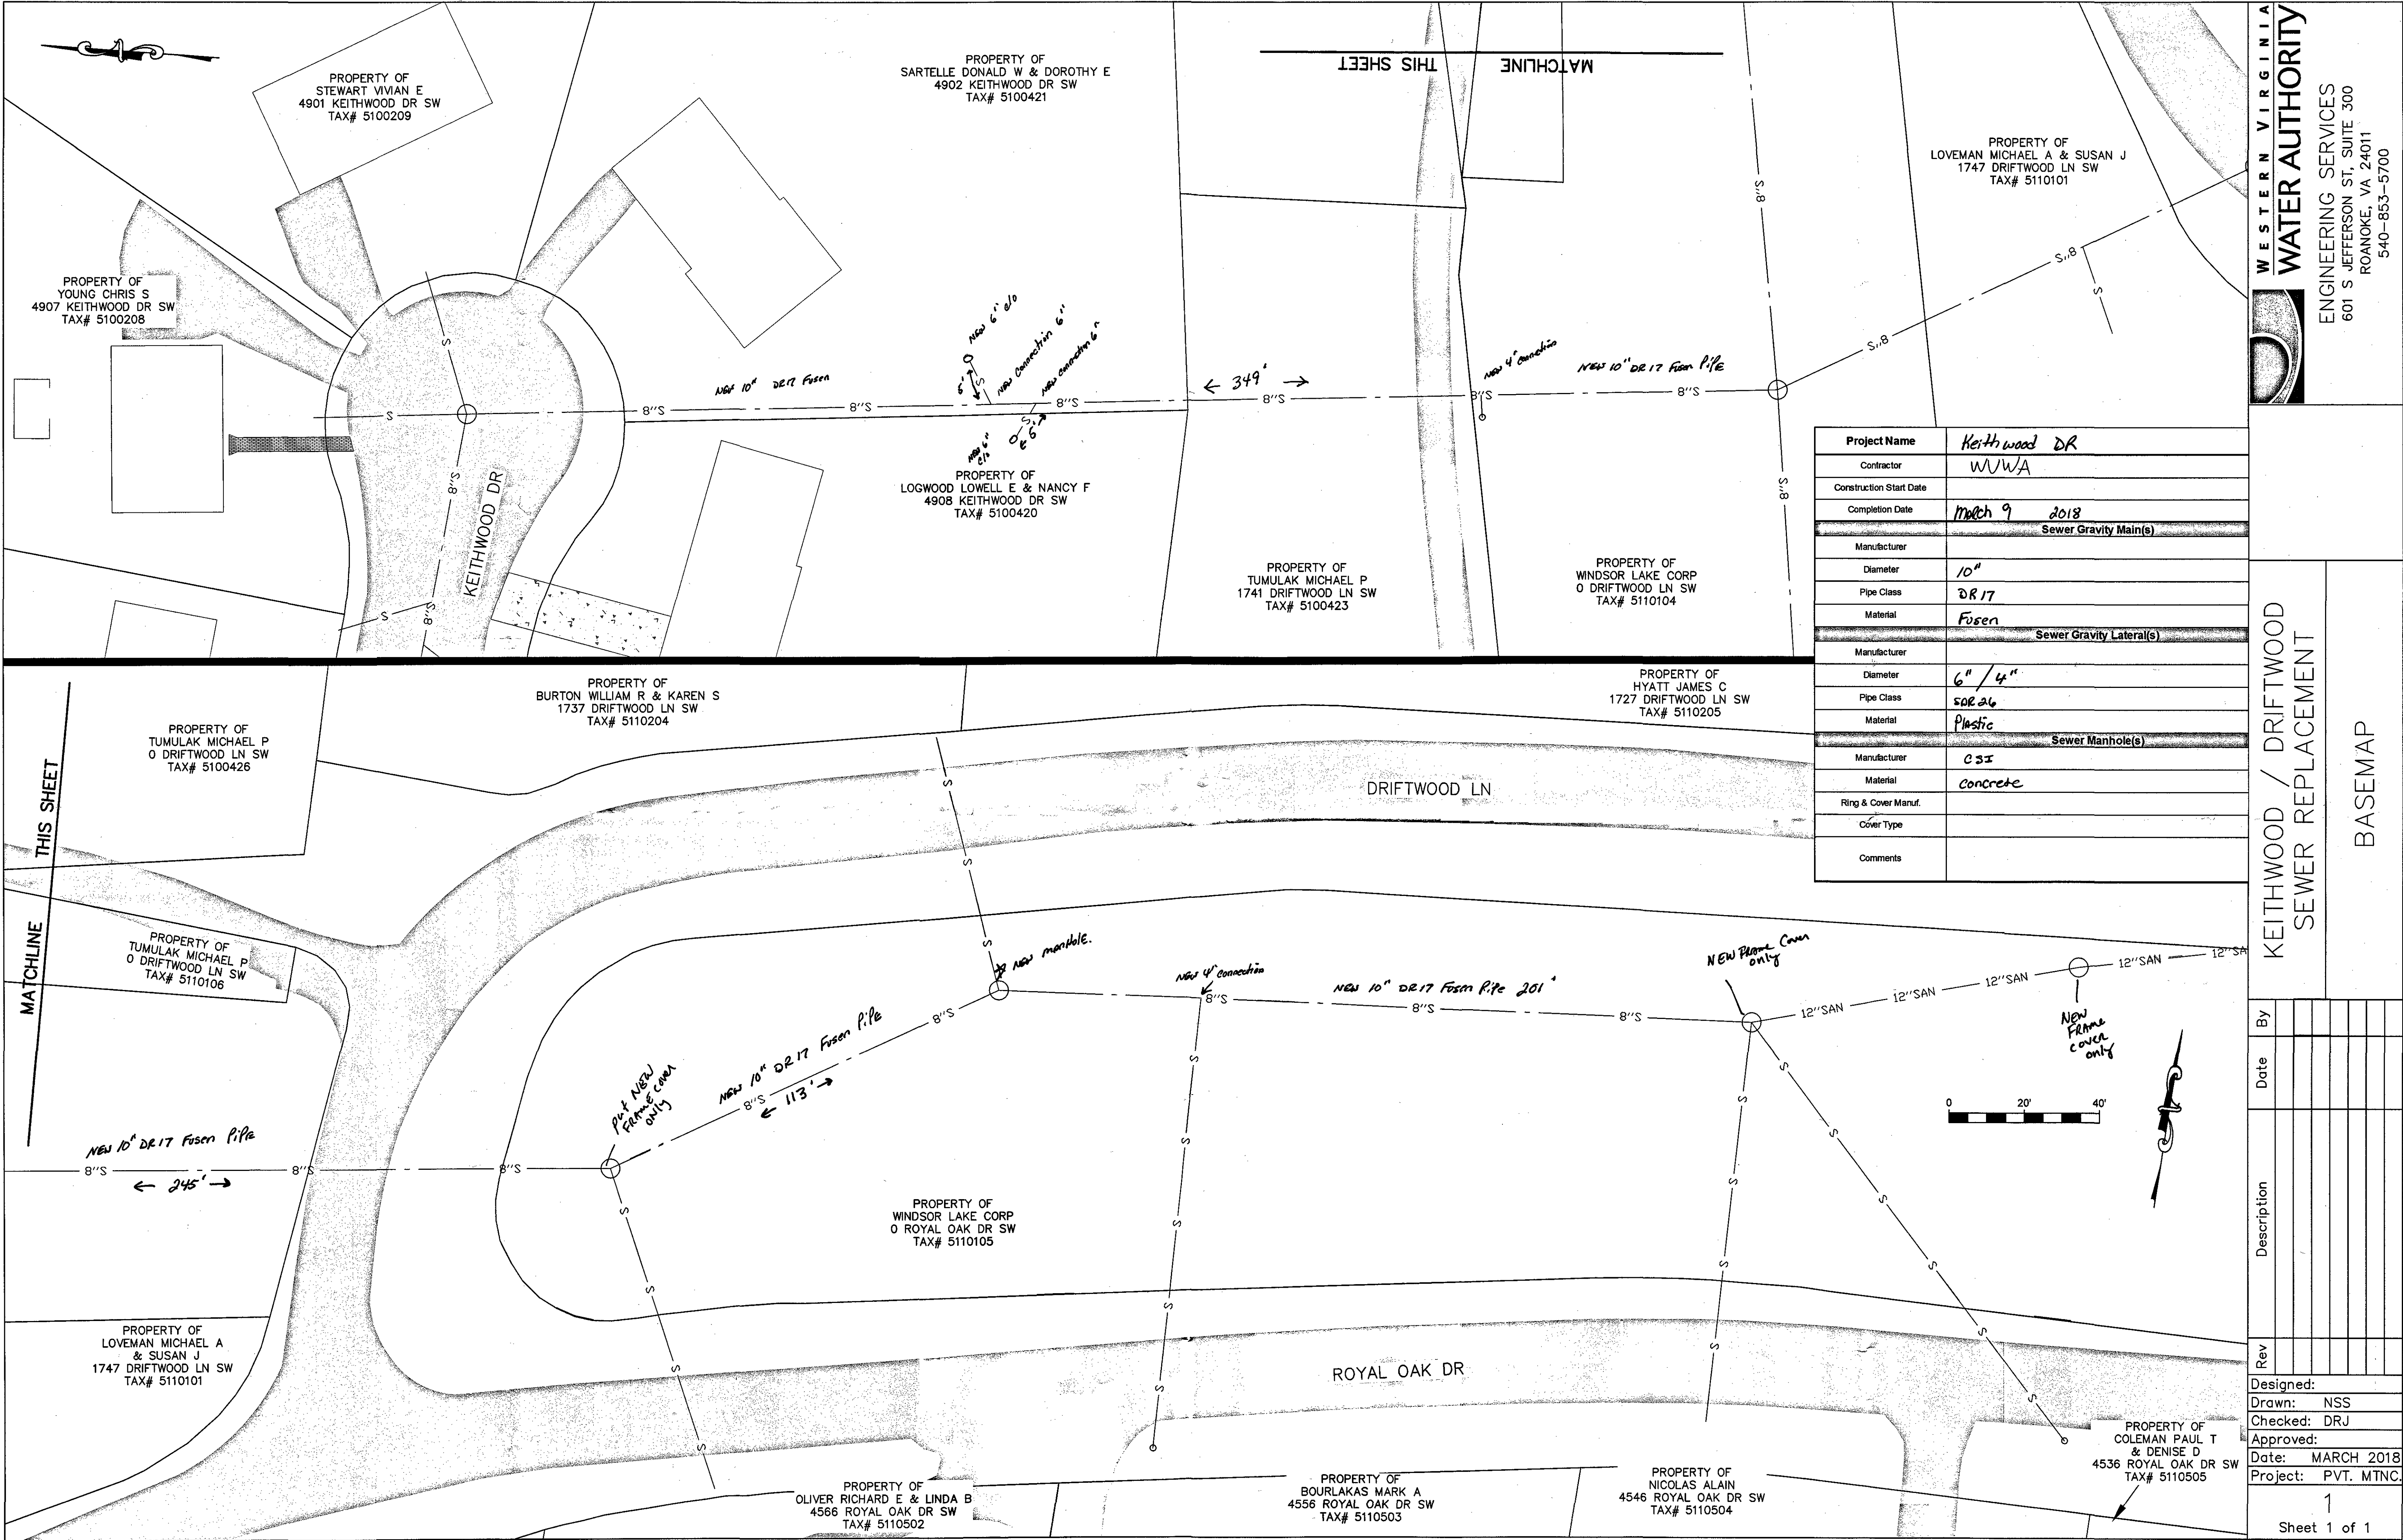

|                          |              |
|--------------------------|--------------|
| Project Name             | Keithwood DR |
| Contractor               | WJWA         |
| Construction Start Date  |              |
| Completion Date          | March 9 2018 |
| Sewer Gravity Main(s)    |              |
| Manufacturer             |              |
| Diameter                 | 10"          |
| Pipe Class               | DR17         |
| Material                 | Fused        |
| Sewer Gravity Lateral(s) |              |
| Manufacturer             |              |
| Diameter                 | 6" / 4"      |
| Pipe Class               | SDR26        |
| Material                 | Plastic      |
| Sewer Manhole(s)         |              |
| Manufacturer             | CSI          |
| Material                 | Concrete     |
| Ring & Cover Manuf.      |              |
| Cover Type               |              |
| Comments                 |              |

WESTERN VIRGINIA  
WATER AUTHORITY  
ENGINEERING SERVICES  
601 S JEFFERSON ST, SUITE 300  
ROANOKE, VA 24011  
540-853-5700

KEITHWOOD / DRIFTWOOD  
SEWER REPLACEMENT

BASEMAP

|                     |  |
|---------------------|--|
| By                  |  |
| Date                |  |
| Description         |  |
| Rev                 |  |
| Designed:           |  |
| Drawn: NSS          |  |
| Checked: DRJ        |  |
| Approved:           |  |
| Date: MARCH 2018    |  |
| Project: PVT. MTNC. |  |
| 1                   |  |
| Sheet 1 of 1        |  |