
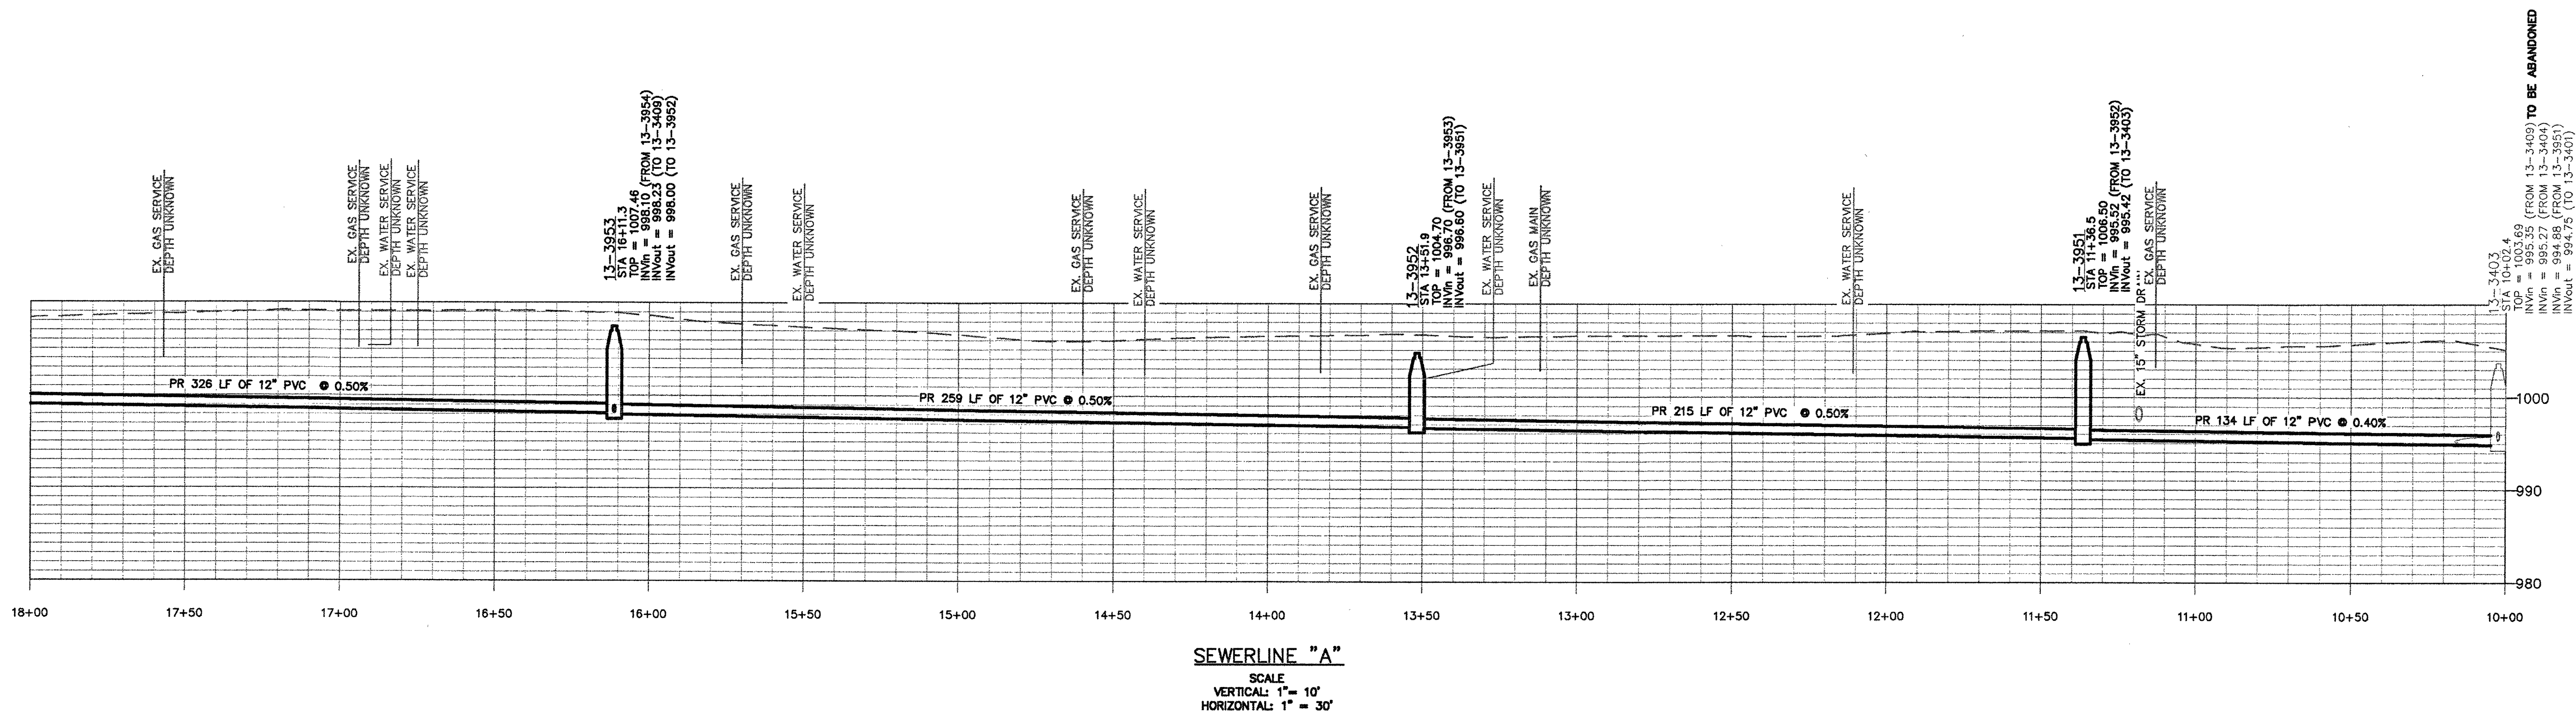


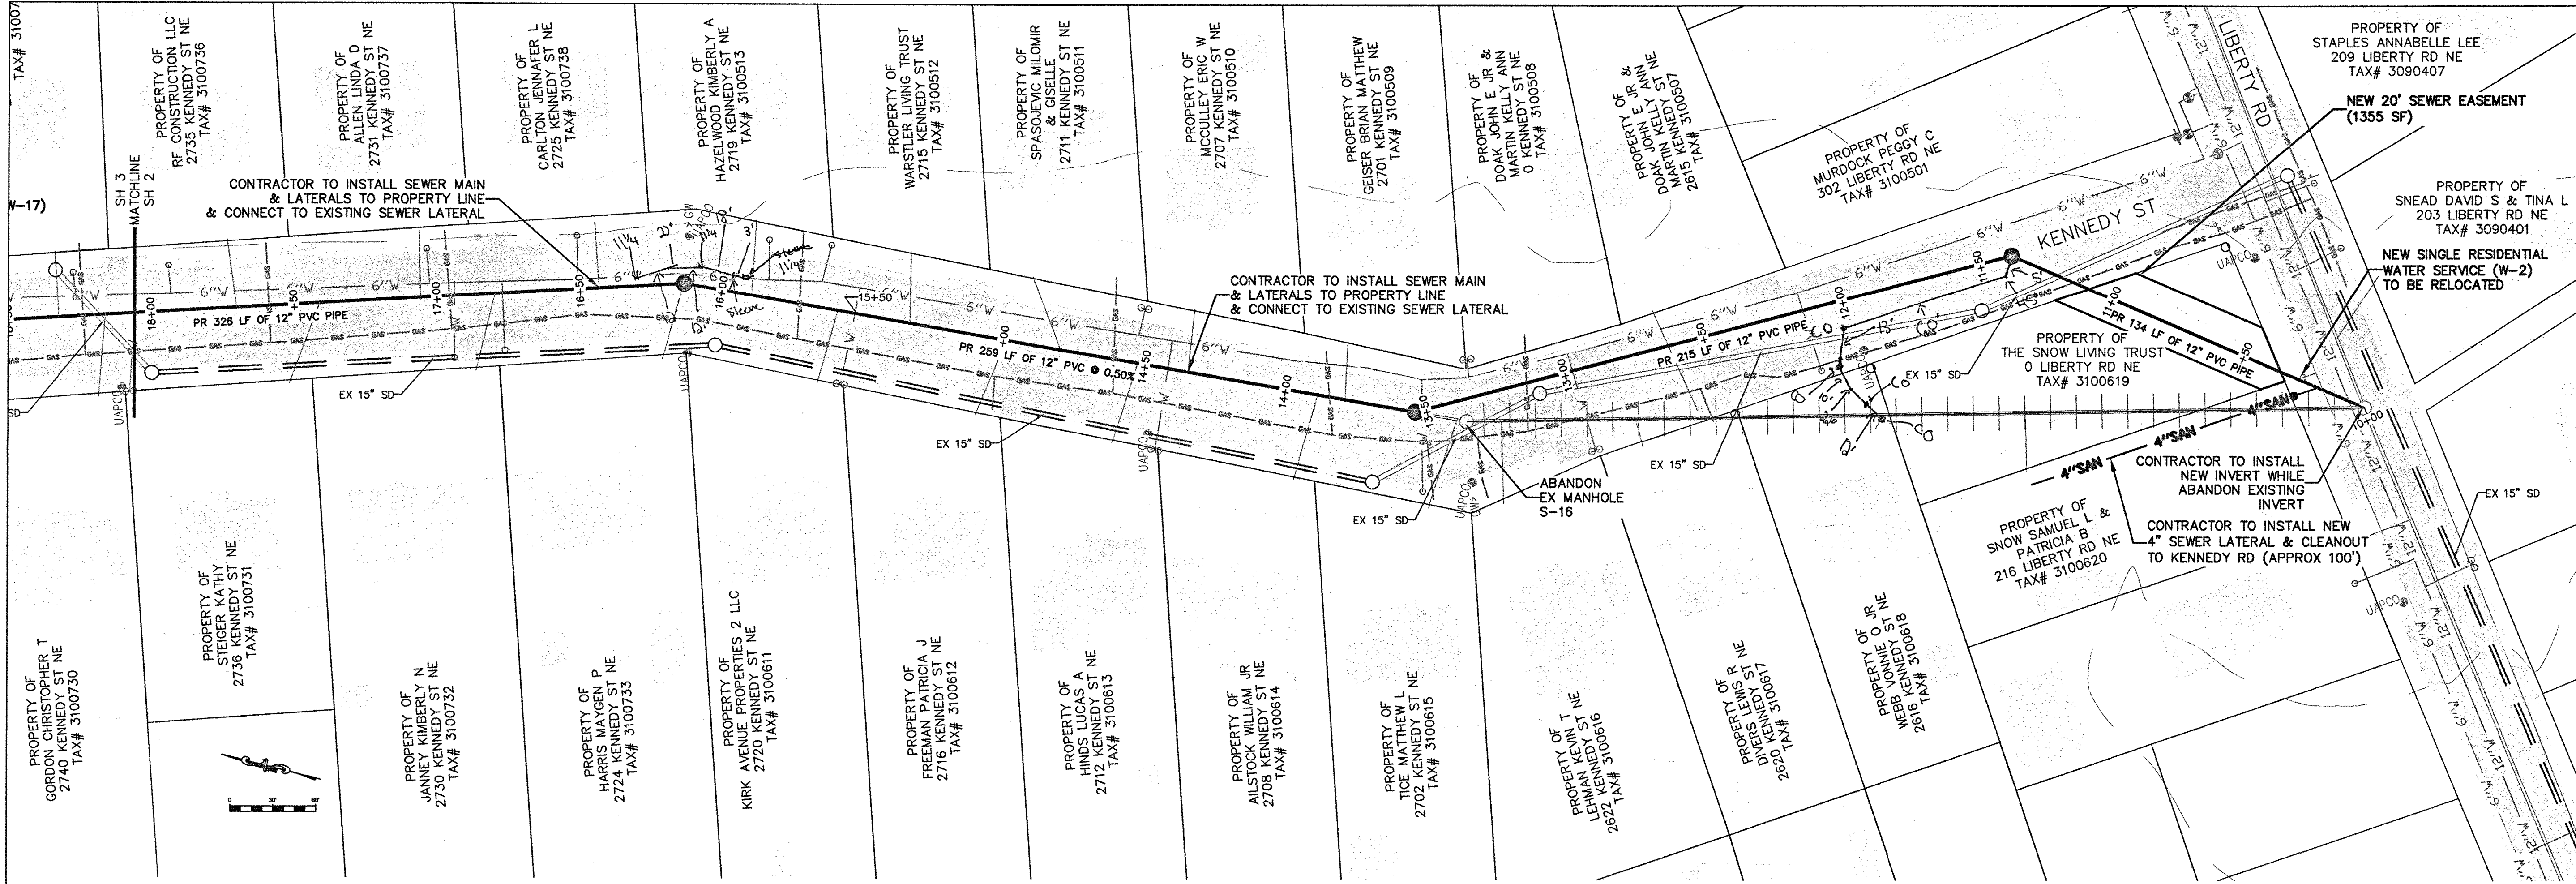

SEWERLINE "A"
SCALE
VERTICAL: 1" = 10'
HORIZONTAL: 1" = 30'

WESTERN VIRGINIA

WATER AUTHORITY

ENGINEERING SERVICES
601 S JEFFERSON ST, SUITE 300
ROANOKE, VA 24011
540-853-5700

COMMONWEALTH OF VIRGINIA

W. NICHOLAS ROBERTSON
Lic. No. 0402052204
8/9/18
PROFESSIONAL ENGINEER

KENNEDY STREET SEWER REPLACEMENT

PLAN & PROFILE 1

Rev	Description	Date	By

Designed: AAS

Drawn: AAS

Checked: WNR

Approved:

Date: 8/9/18

Project:

2
Sheet 2 of 7