


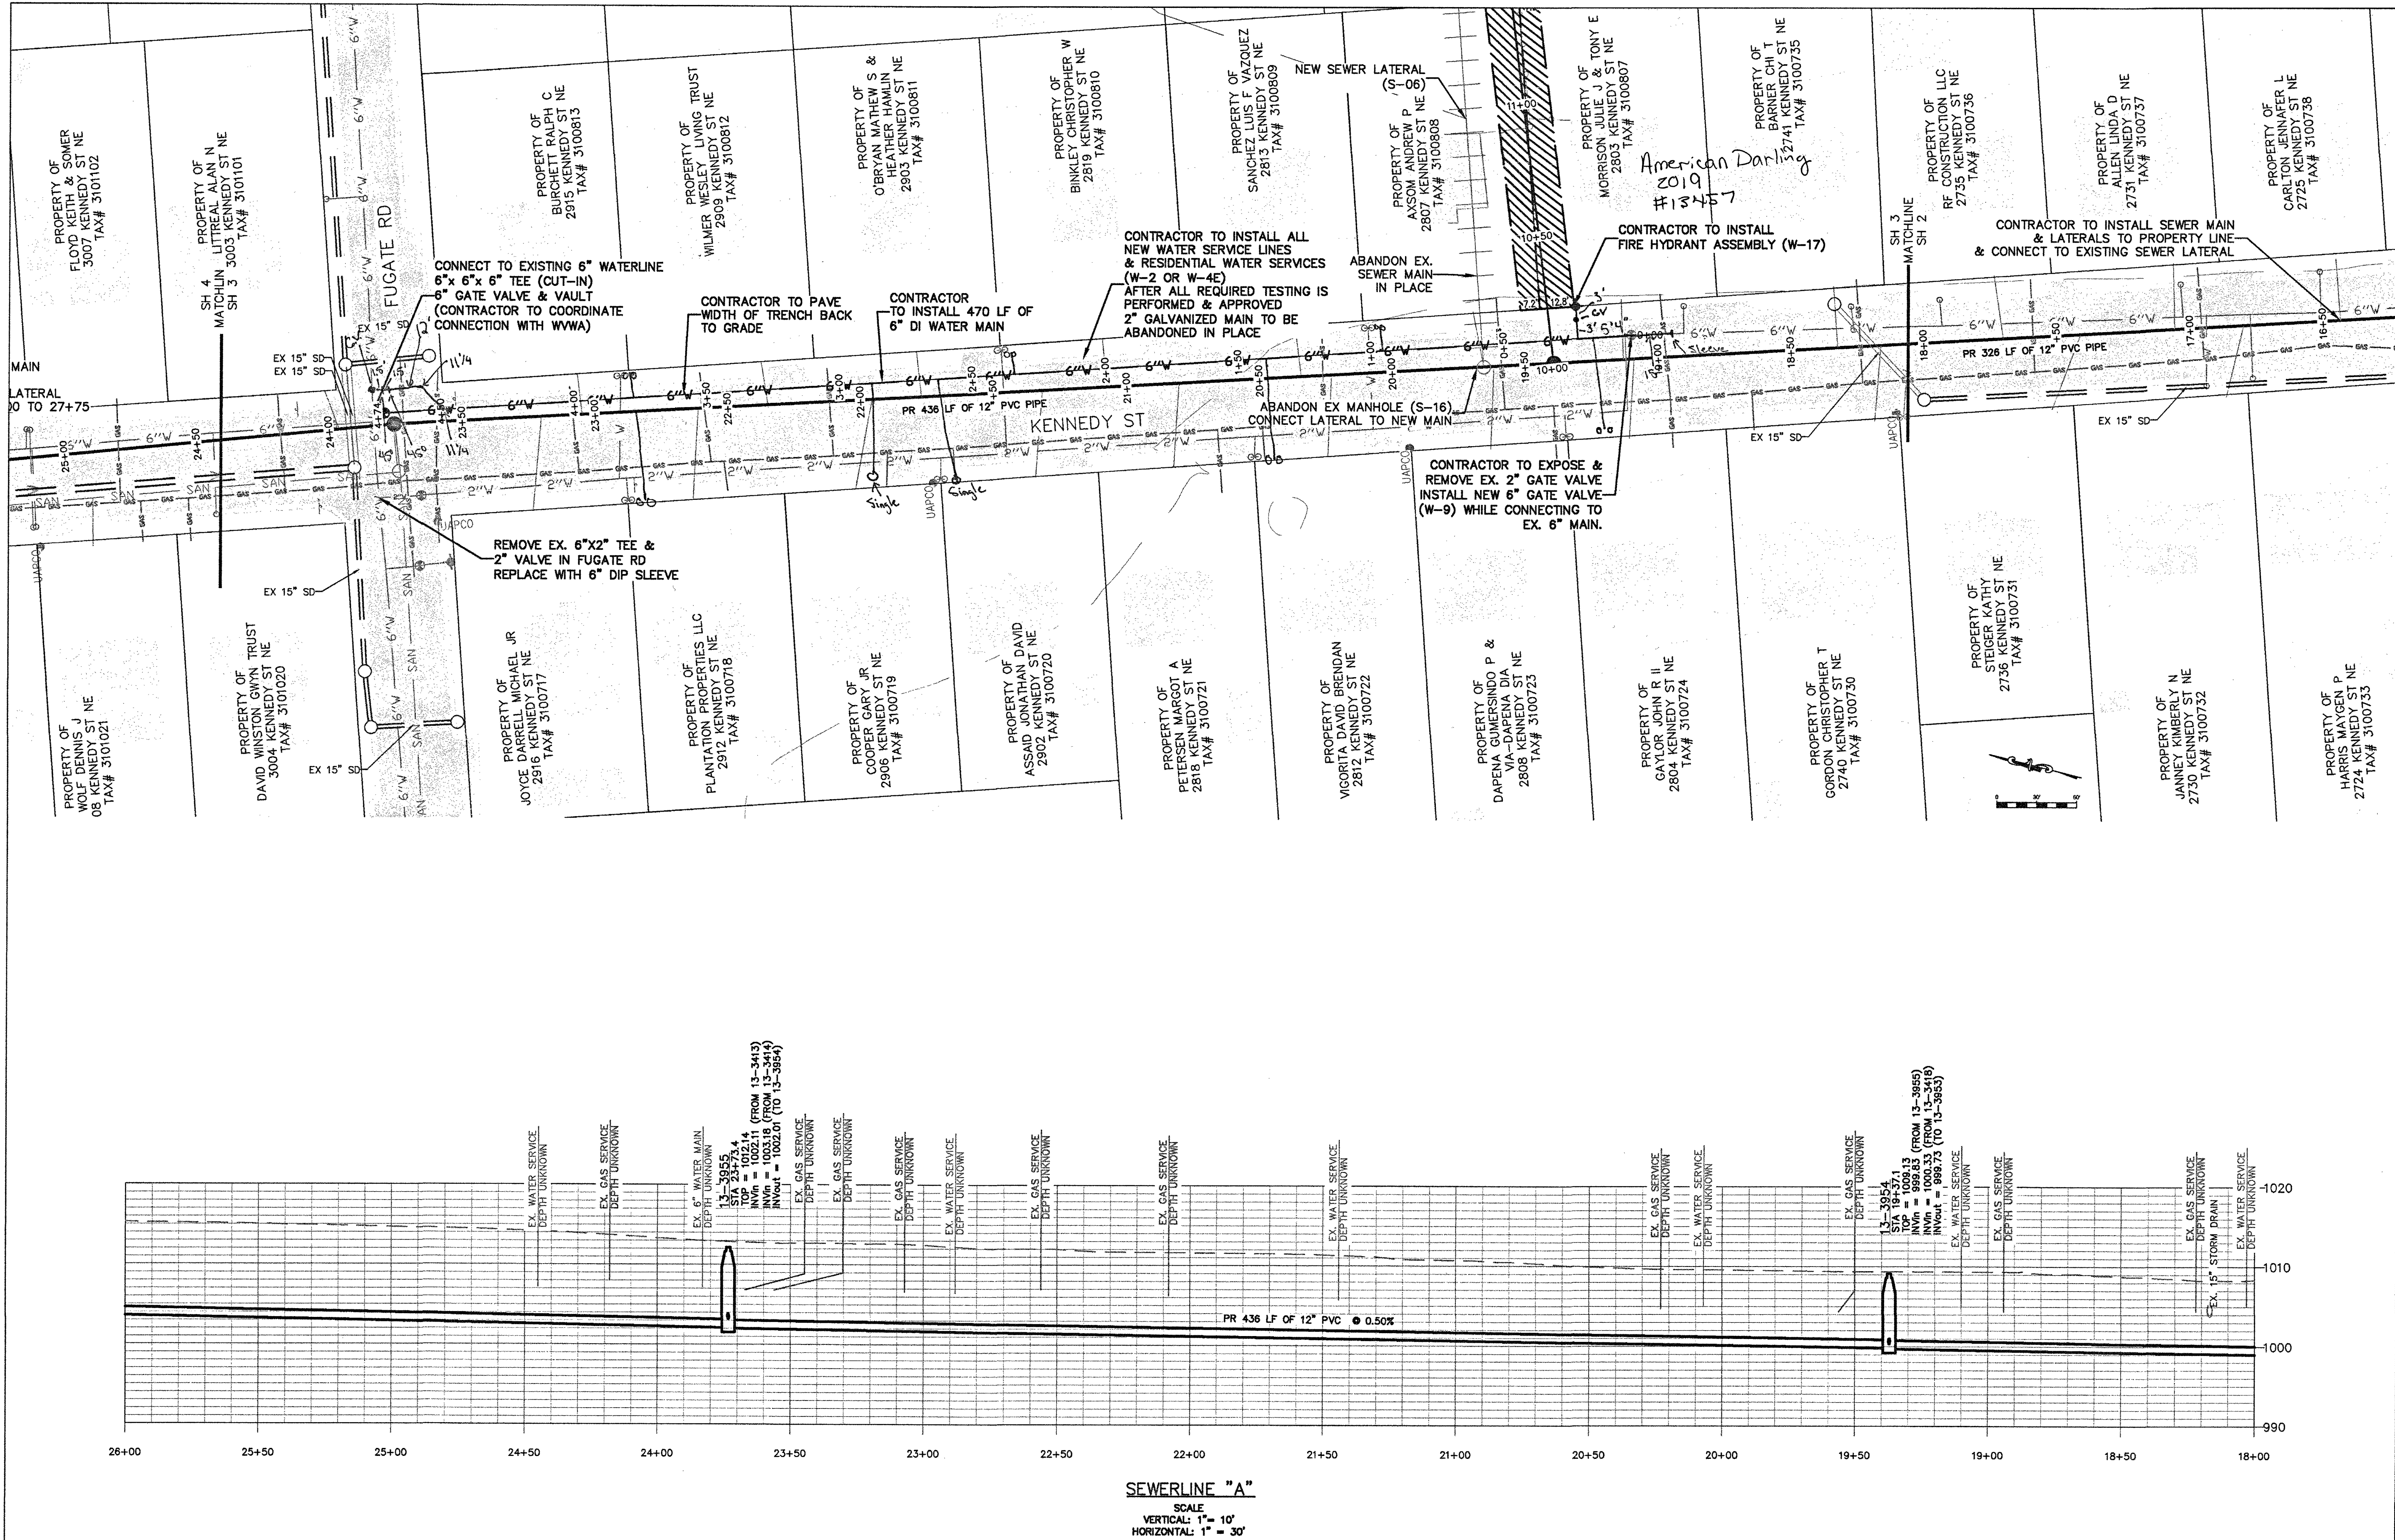

WESTERN VIRGINIA
WATER AUTHORITY
ENGINEERING SERVICES
601 S JEFFERSON ST, SUITE 300
ROANOKE, VA 24011
540-853-5700

KENNEDY STREET SEWER
REPLACEMENT

PLAN & PROFILE 2

Rev	Description	Date	By

Designed: AAS
Drawn: AAS
Checked: WNR
Approved:
Date: 8/9/18
Project:

3
Sheet 3 of 7