
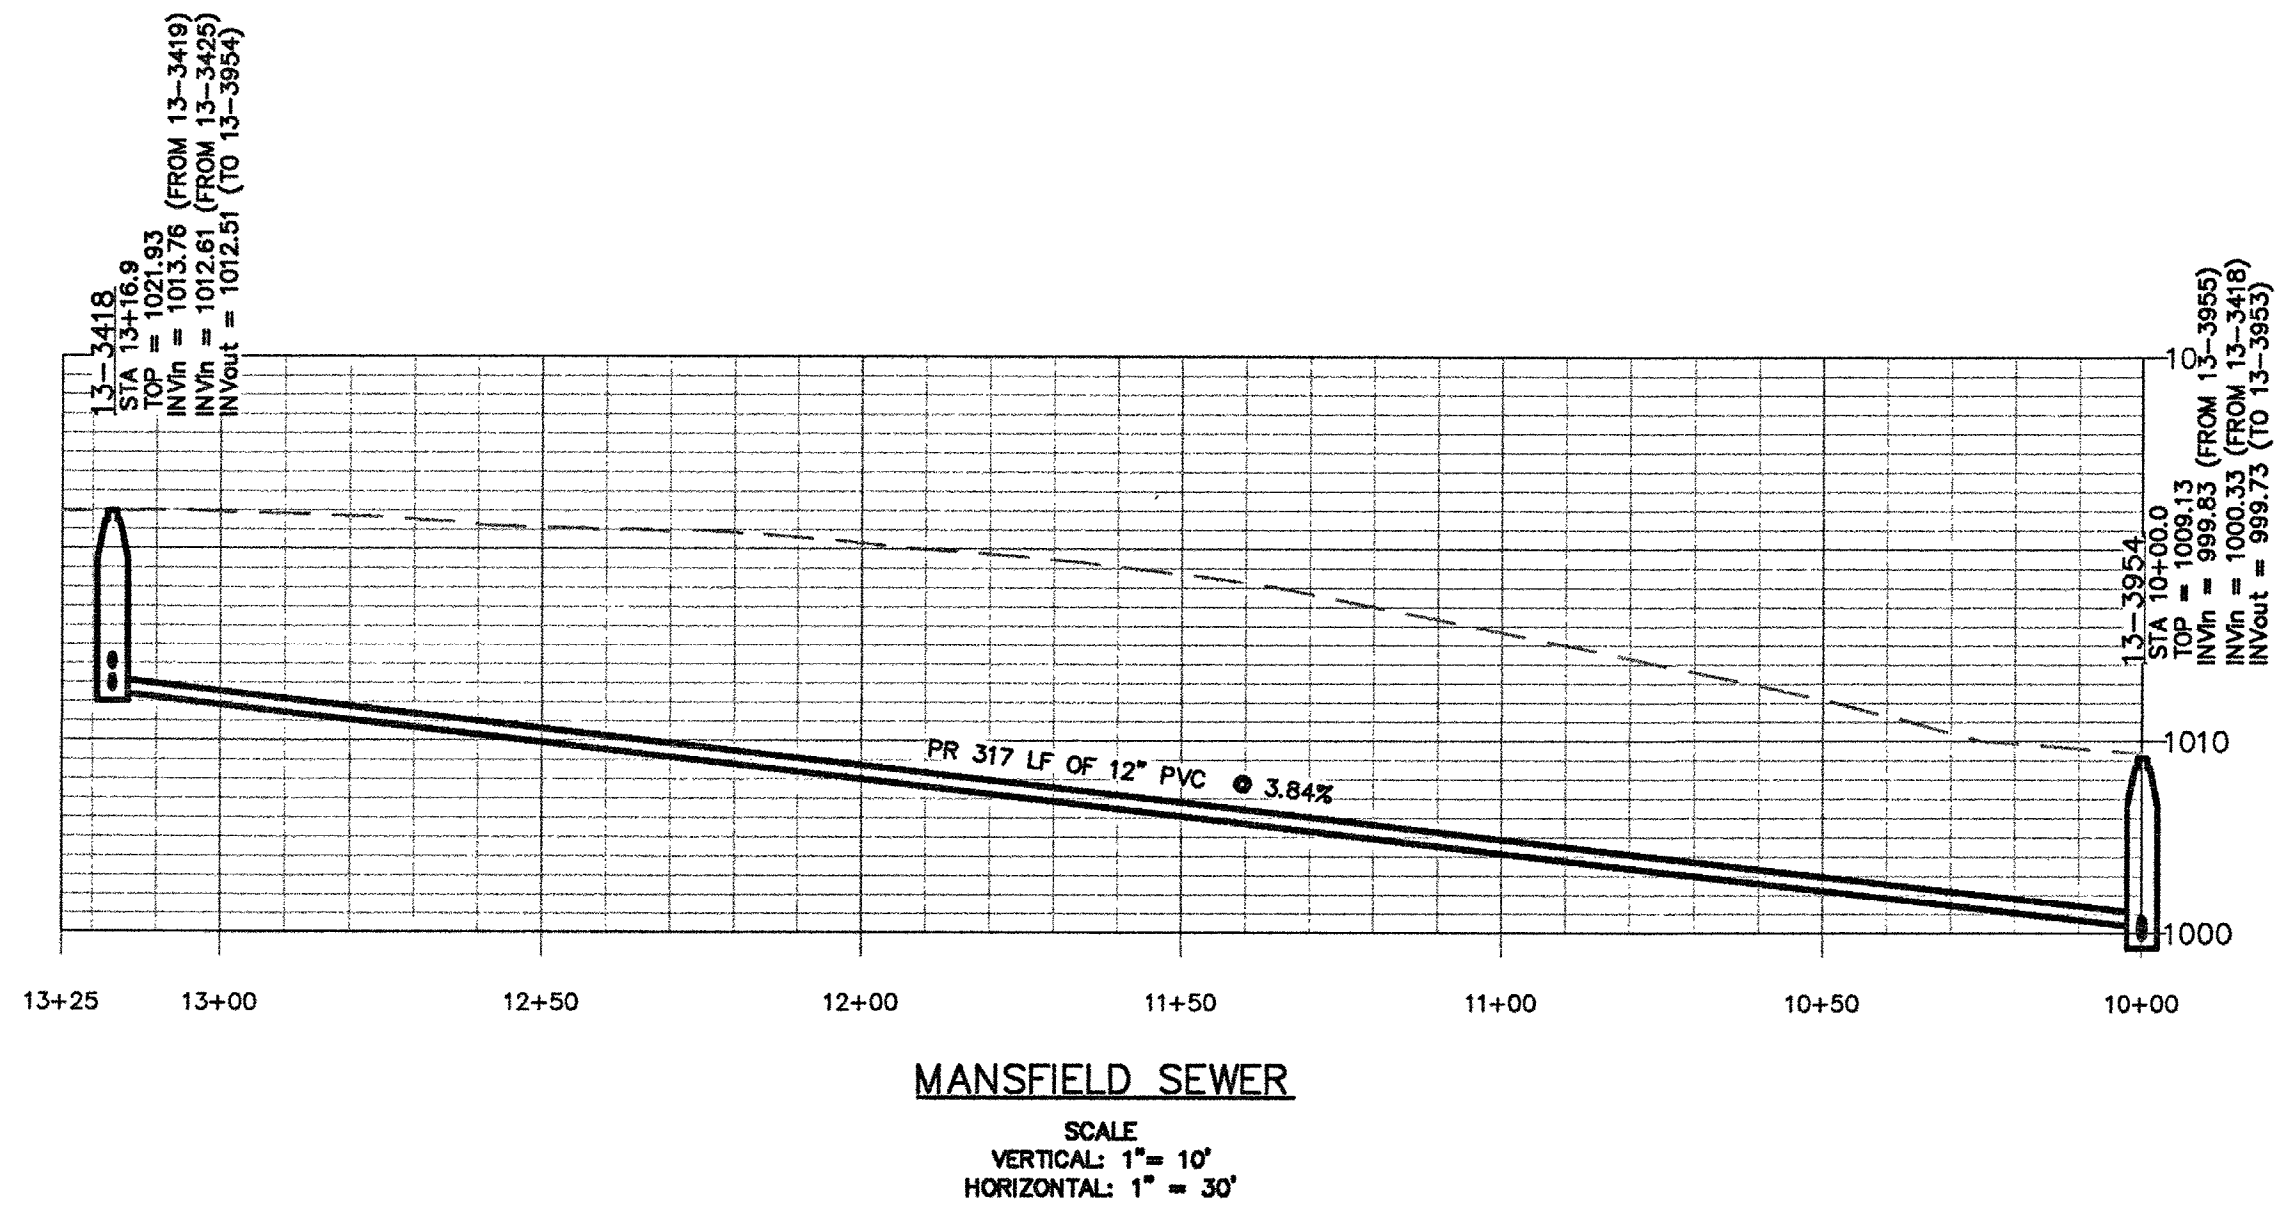


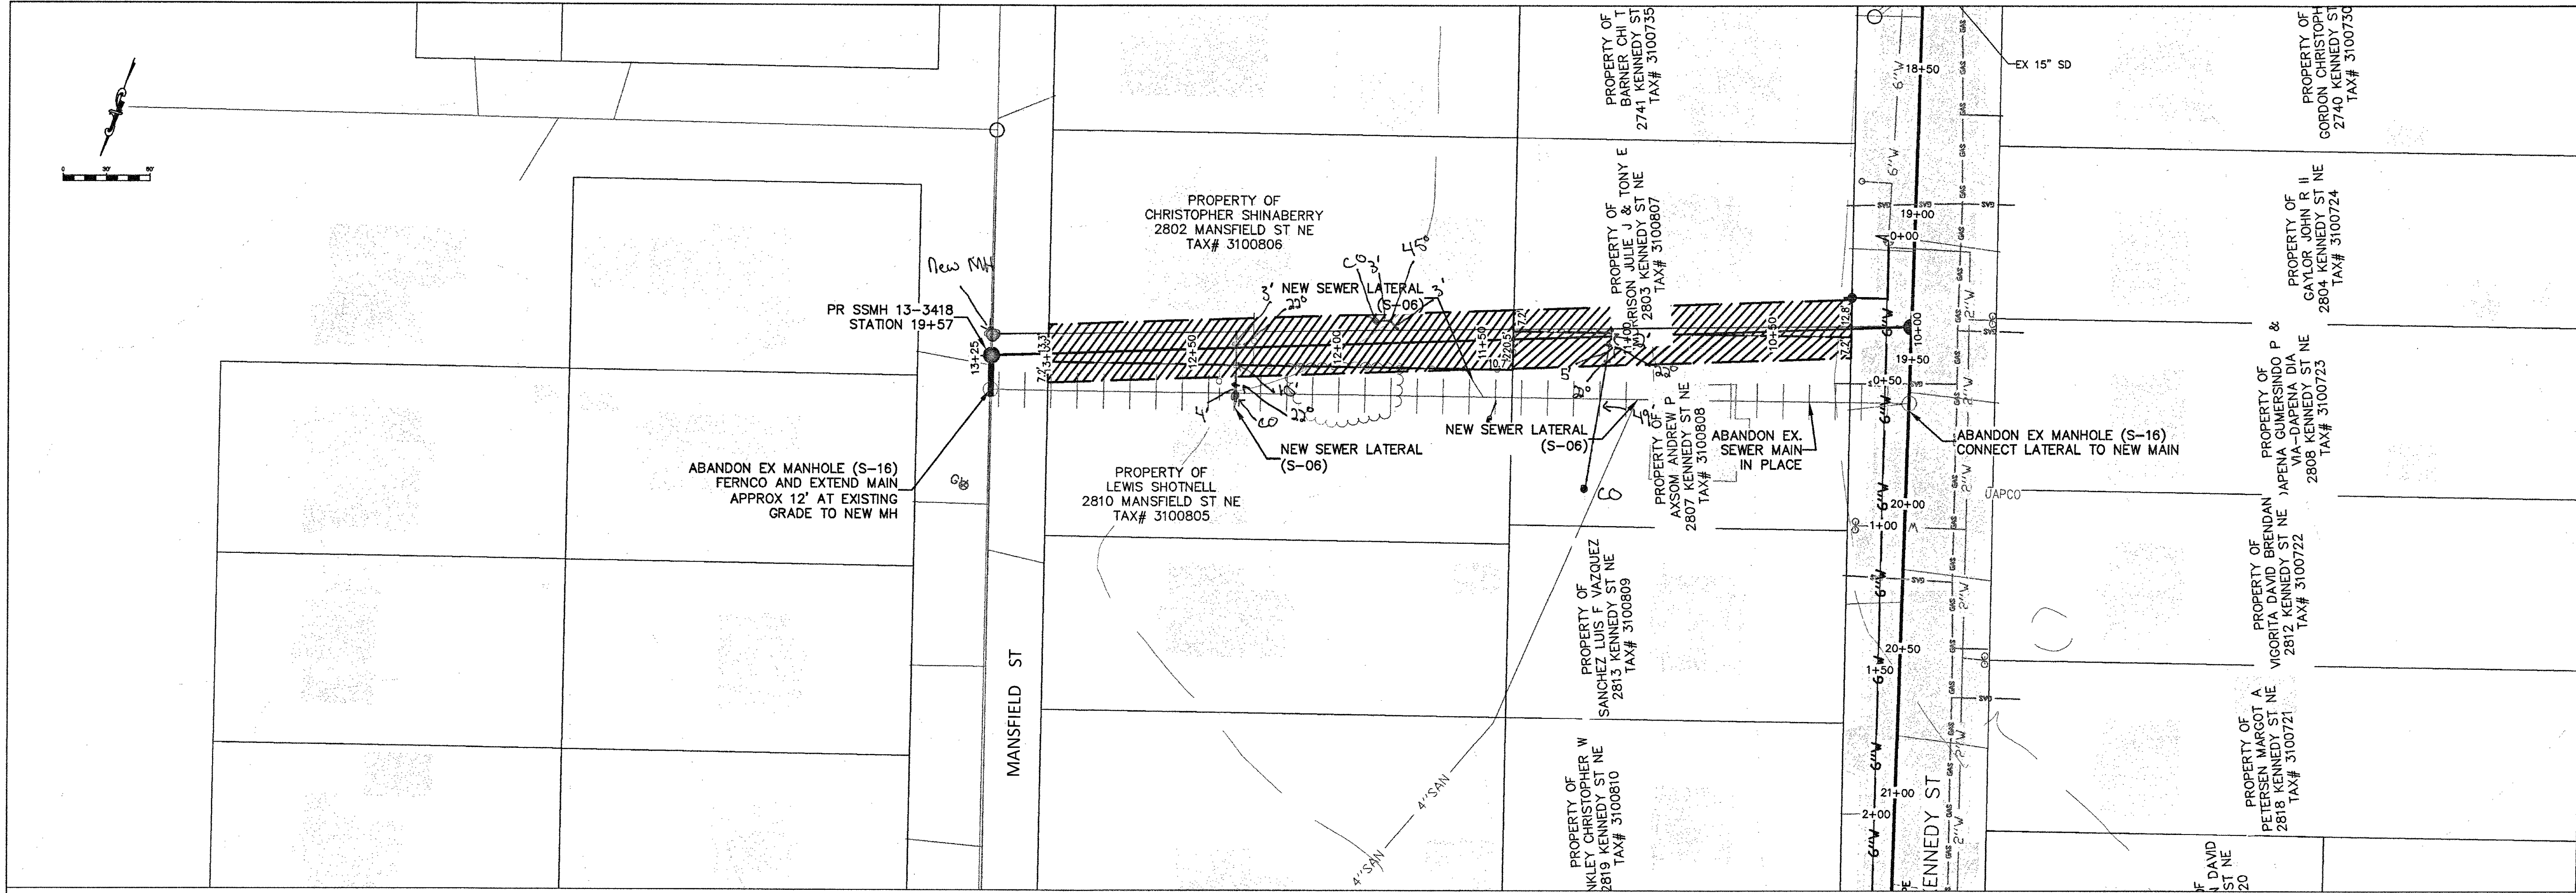

**WESTERN VIRGINIA
WATER AUTHORITY**
ENGINEERING SERVICES
601 S JEFFERSON ST, SUITE 300
ROANOKE, VA 24011
540-853-5700

**KENNEDY STREET SEWER
REPLACEMENT**

PLAN & PROFILE 4

Rev	Description	Date	By

Designed: AAS
Drawn: AAS
Checked:
Approved:
Date: 8/9/18
Project:

5

Sheet 5 of 7