


DATE STARTED		DEC 16 1962	
DATE COMP.		DEC 21 1962	
FEET MAIN	SIZE	VALVE	VAULT BOX
1114'	6"	1	1
F. H. COMP.			
F. H. STUB ONLY			
SERV. INS. BY:			
MAINT. INS. BY: B. R. H.			
NO. 3/4" SERV. INS.			
CITY OR CO. CITY			
DEPT. INSP.			

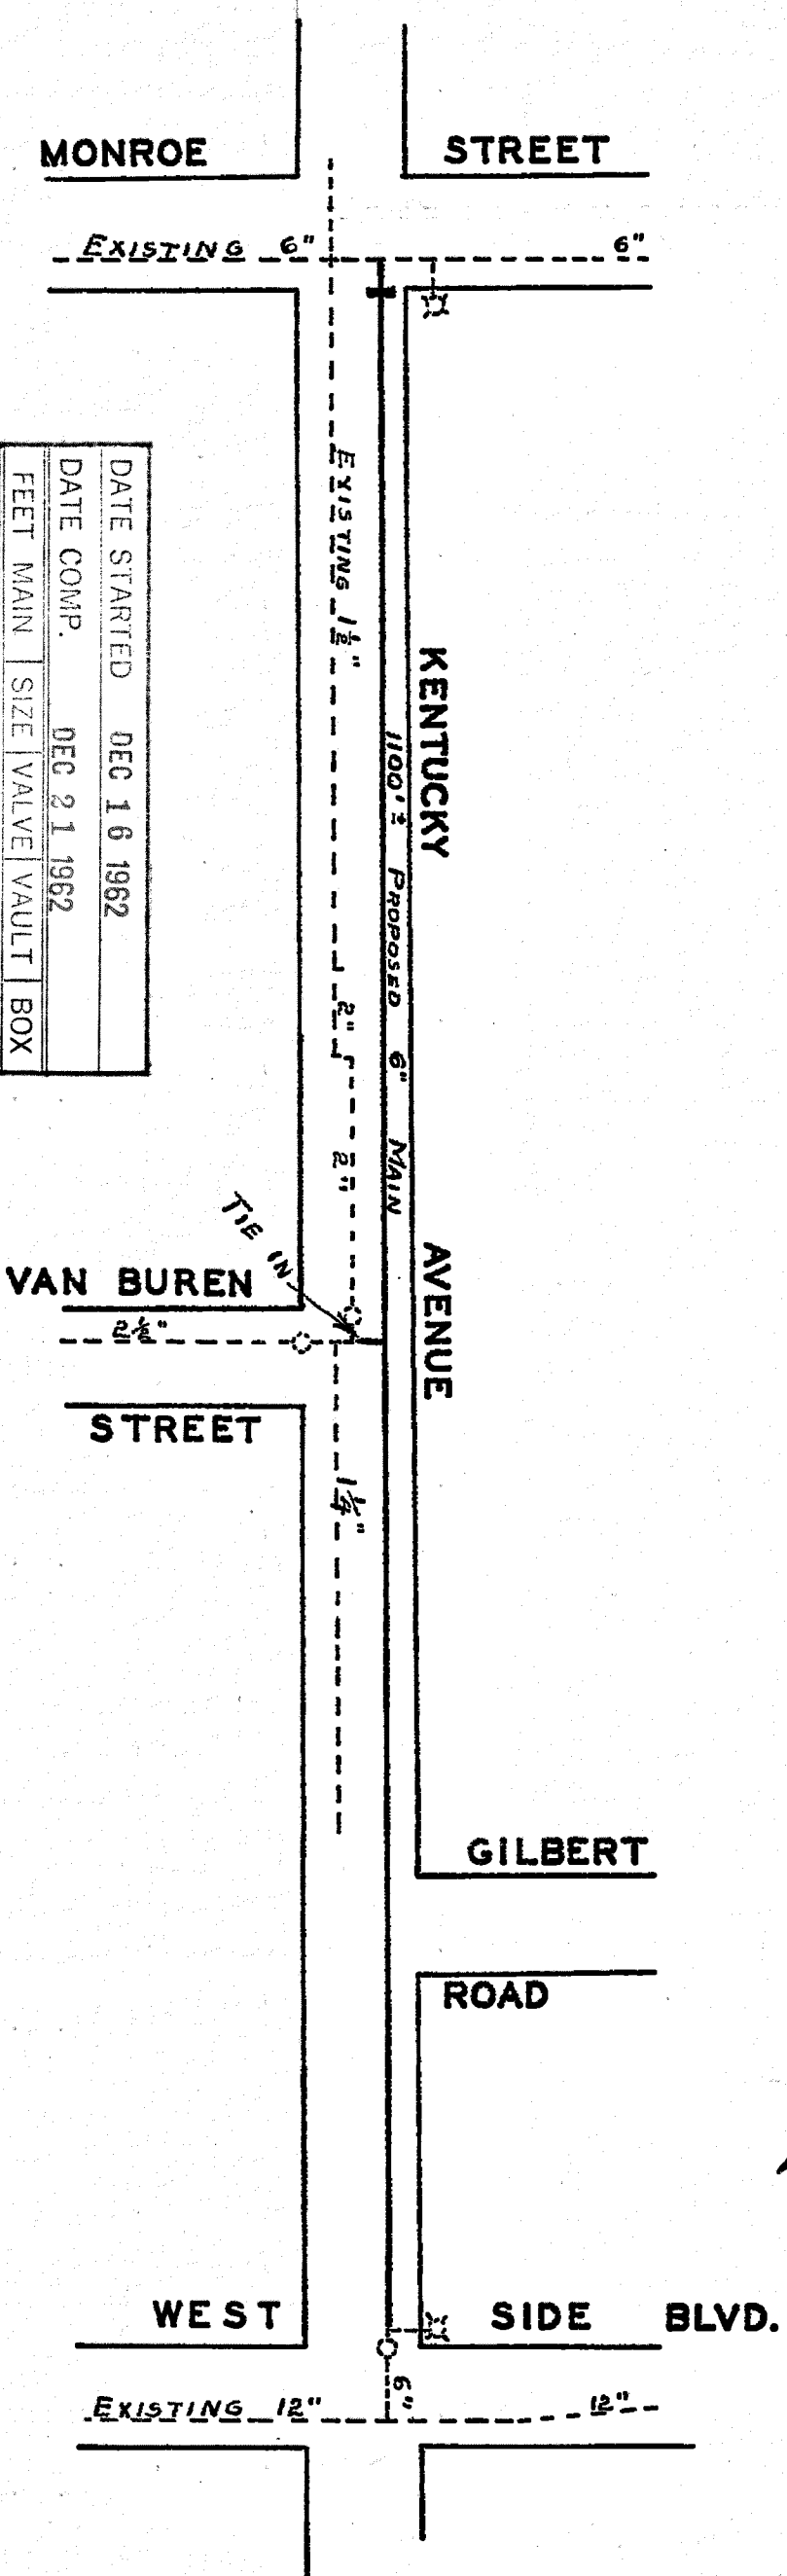

WATER DEPARTMENT
CITY OF ROANOKE, VA.
KENTUCKY AVENUE
SCALE-1" = 100'
DRAWN BY E.L.A. DEC. 5, 1962

Dist. MAP # 267

62-52