


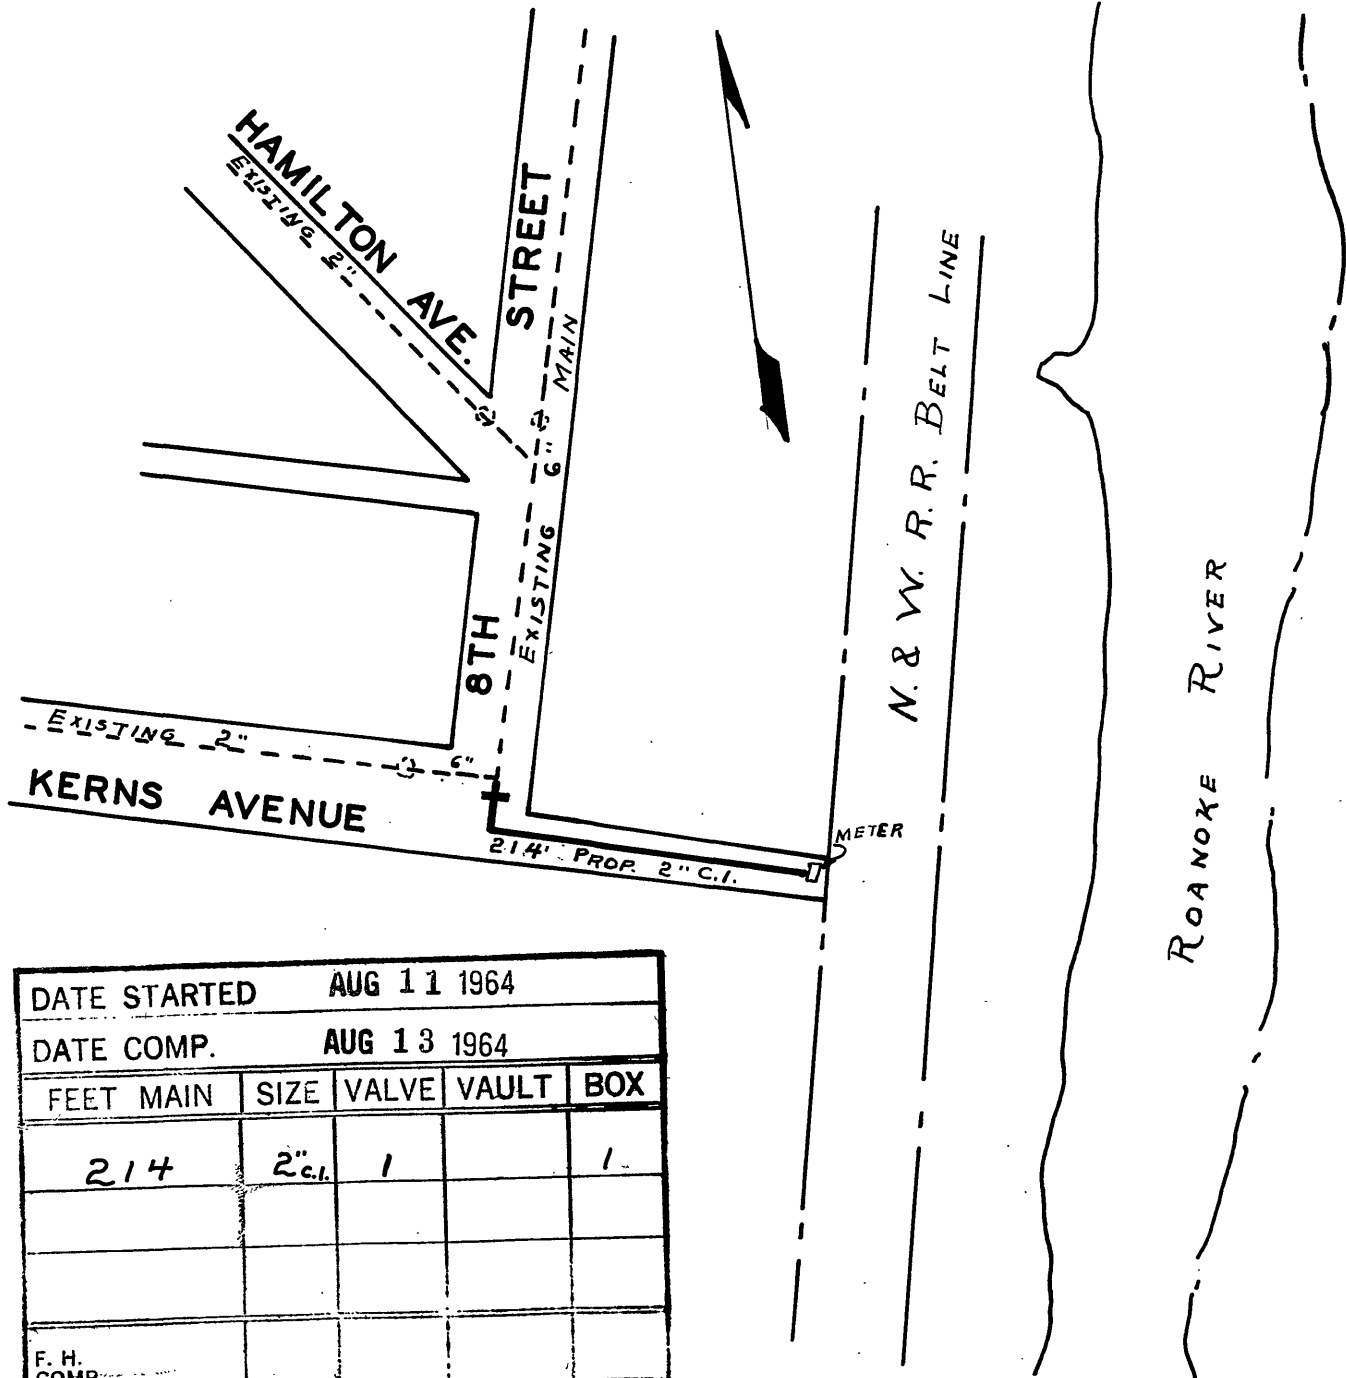

DATE STARTED		AUG 11 1964			
DATE COMP.		AUG 13 1964			
FEET MAIN	SIZE	VALVE	VAULT	BOX	
214	2" c.l.	1		1	
F. H. COMP.					
F. H. STUB ONLY					
SERV. INS. BY:					
MAINS INS. BY:		R.W.D.			
NO. 3/4" SERV. INS.					
CITY OR CO.		CITY			
DEPT. INSP.		B. R.H.			

WATER DEPARTMENT
CITY OF ROANOKE, VA.

KERNS AVENUE S.W.

SCALE - 1" = 100'

DRAWN BY E.L.A. JULY 6, 1964