
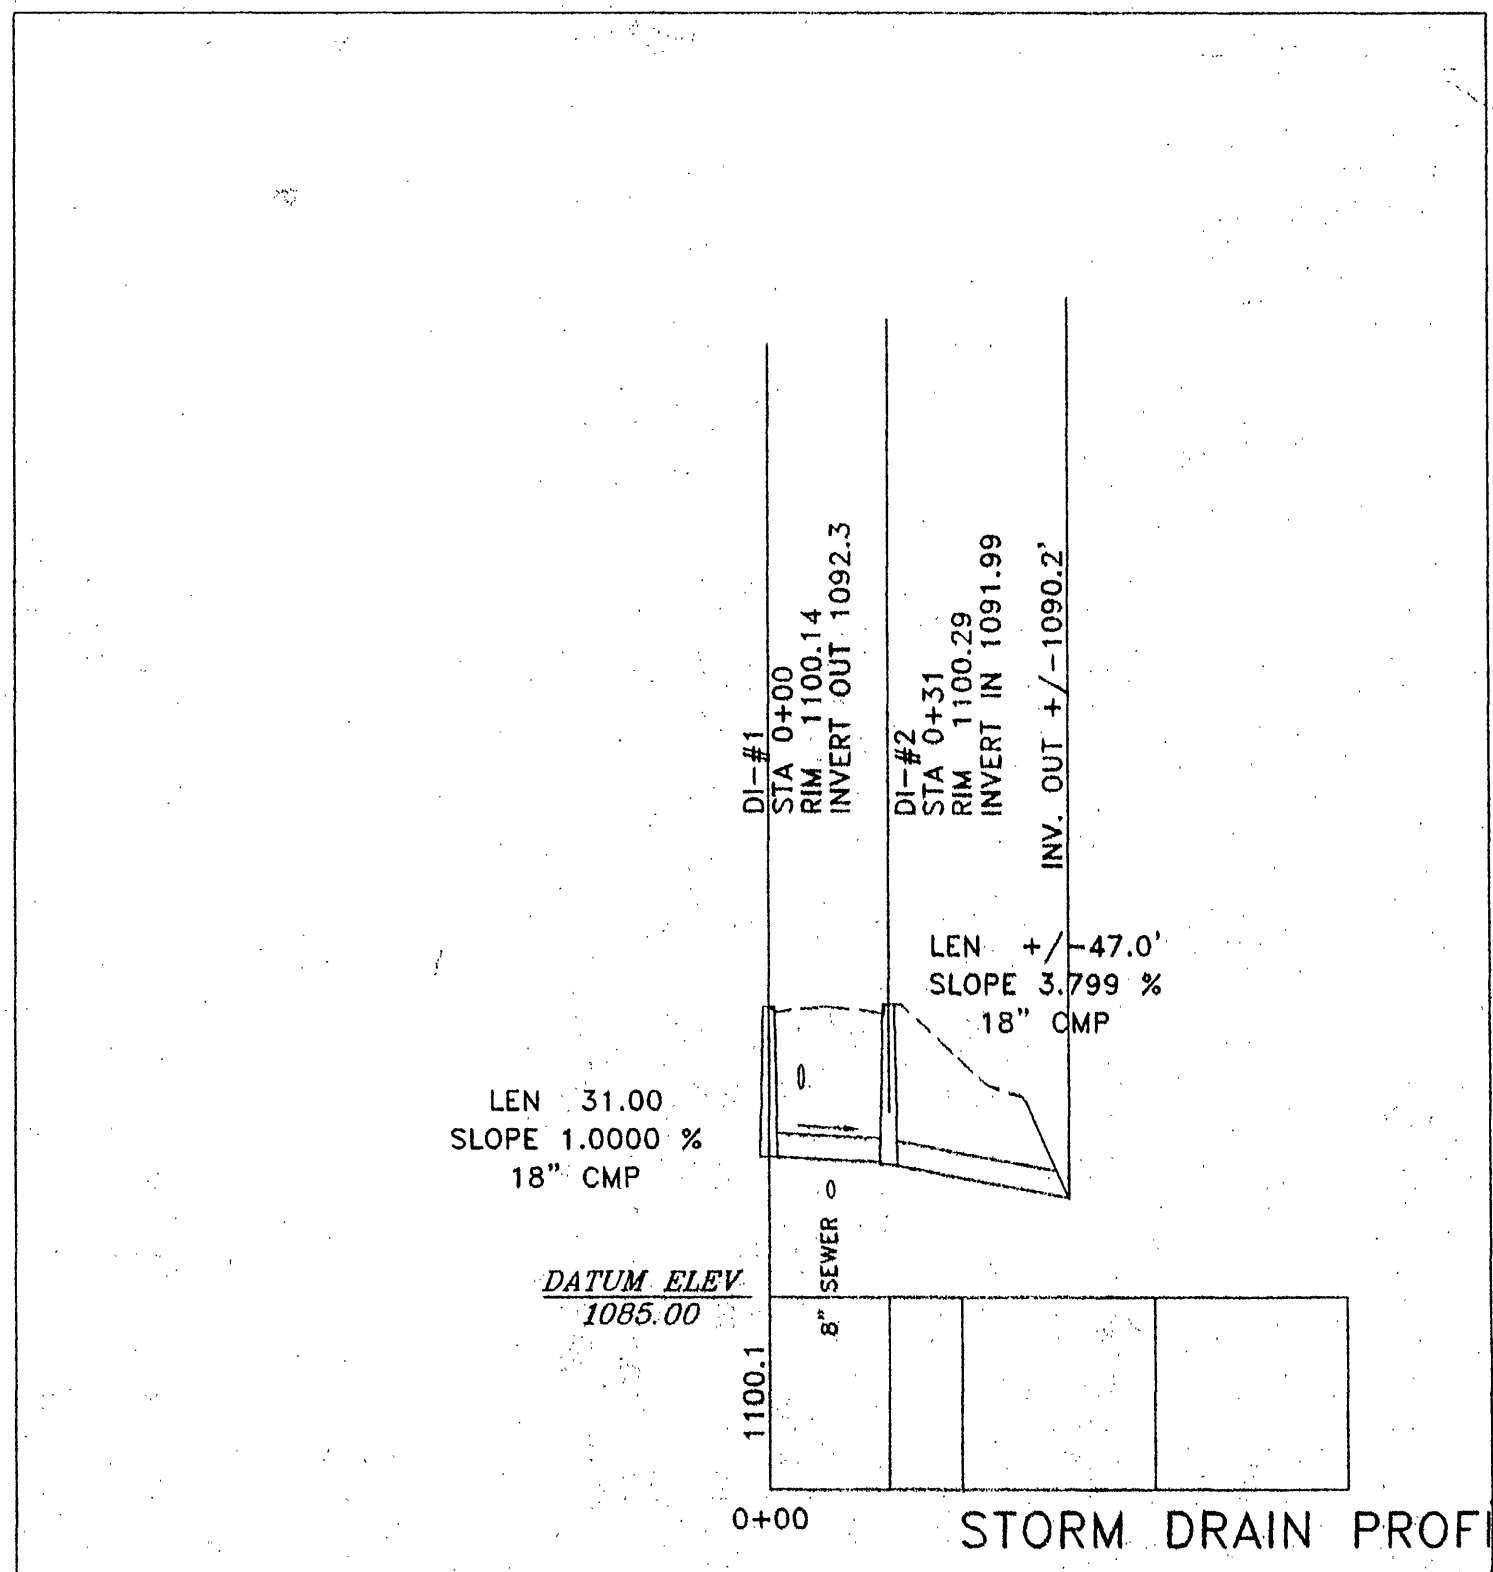
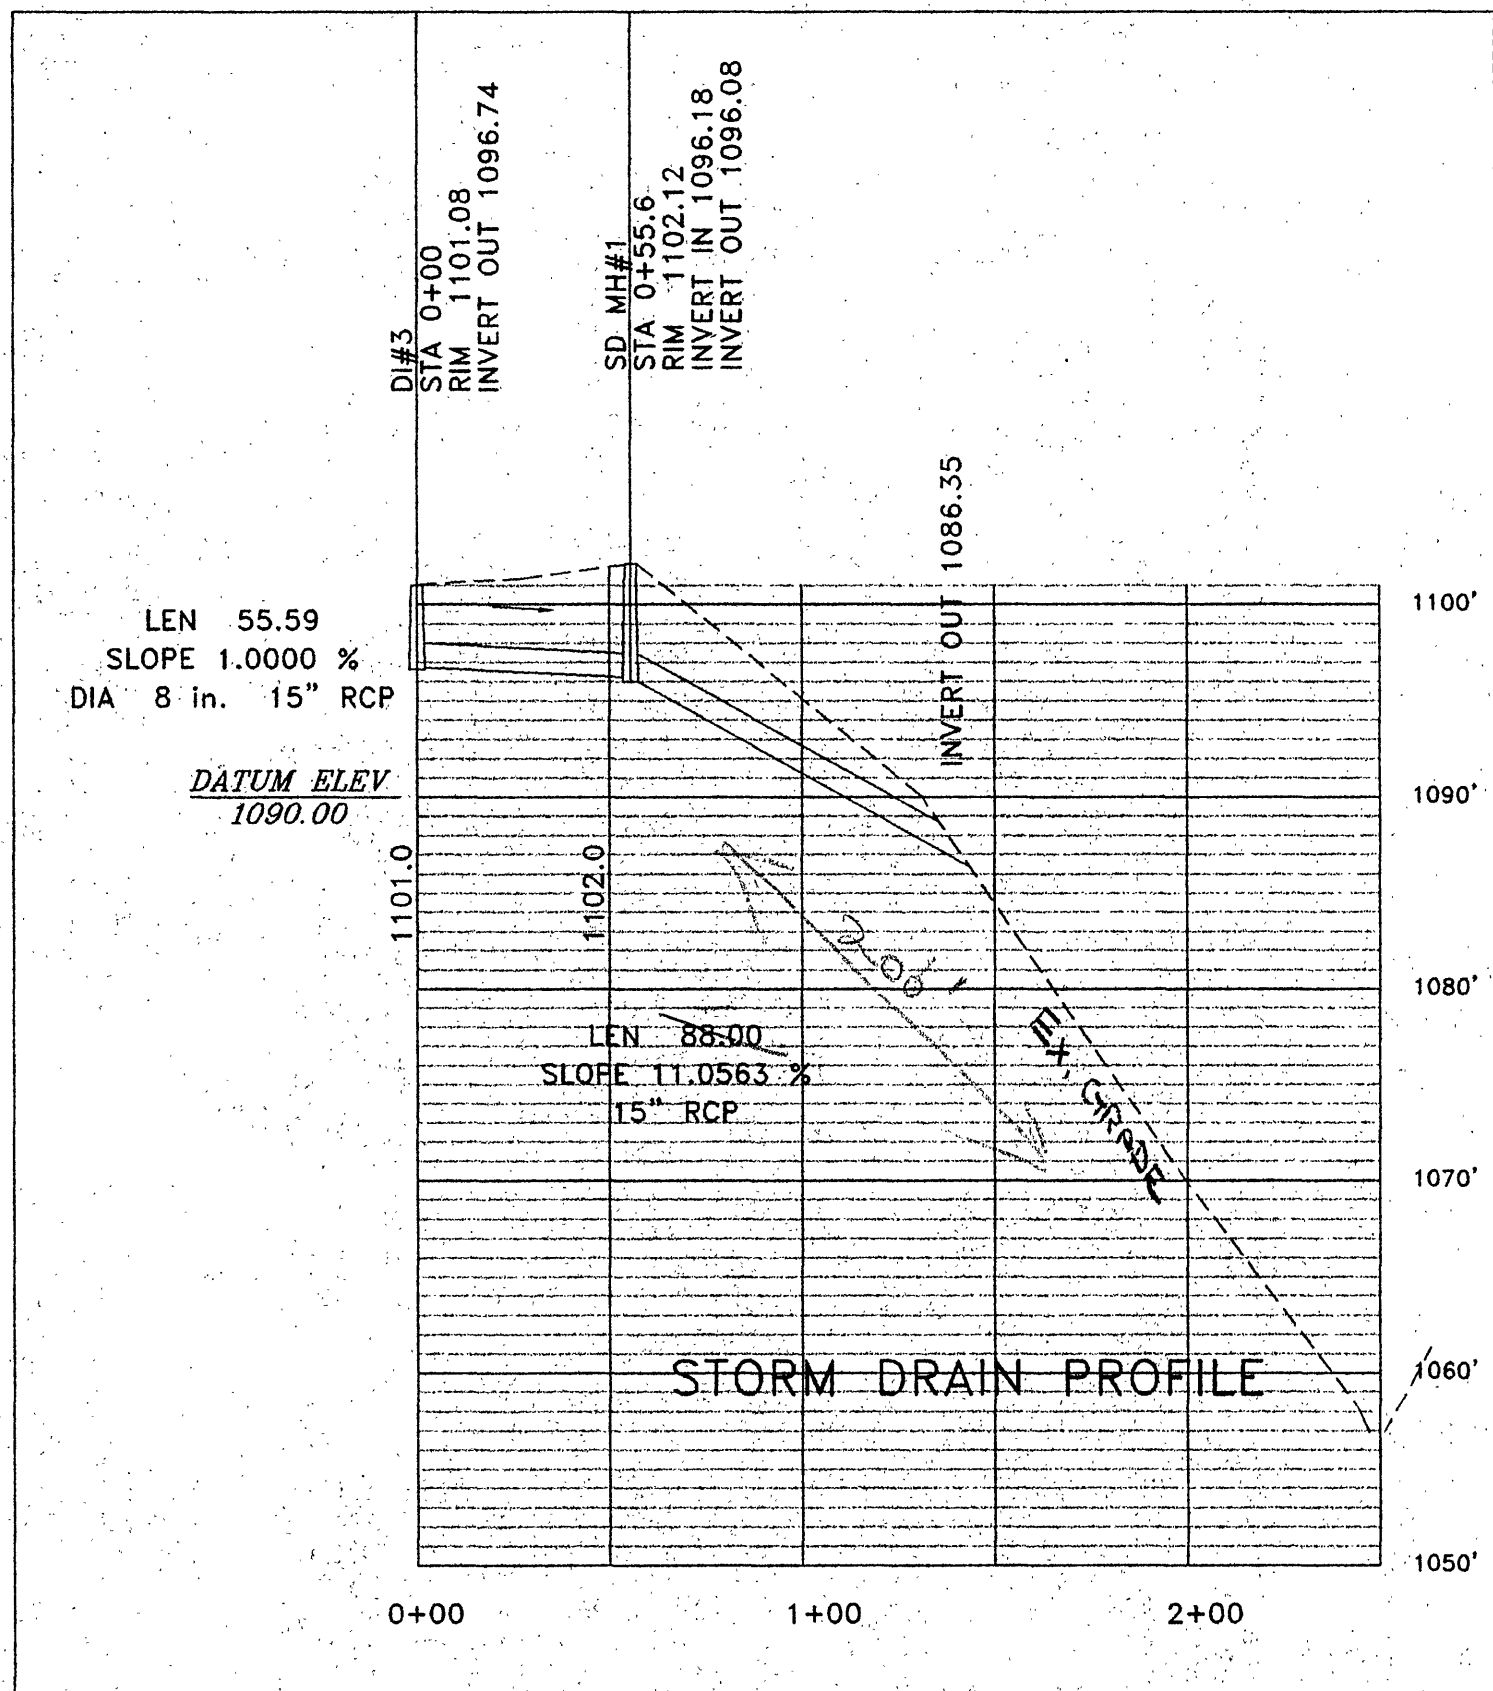


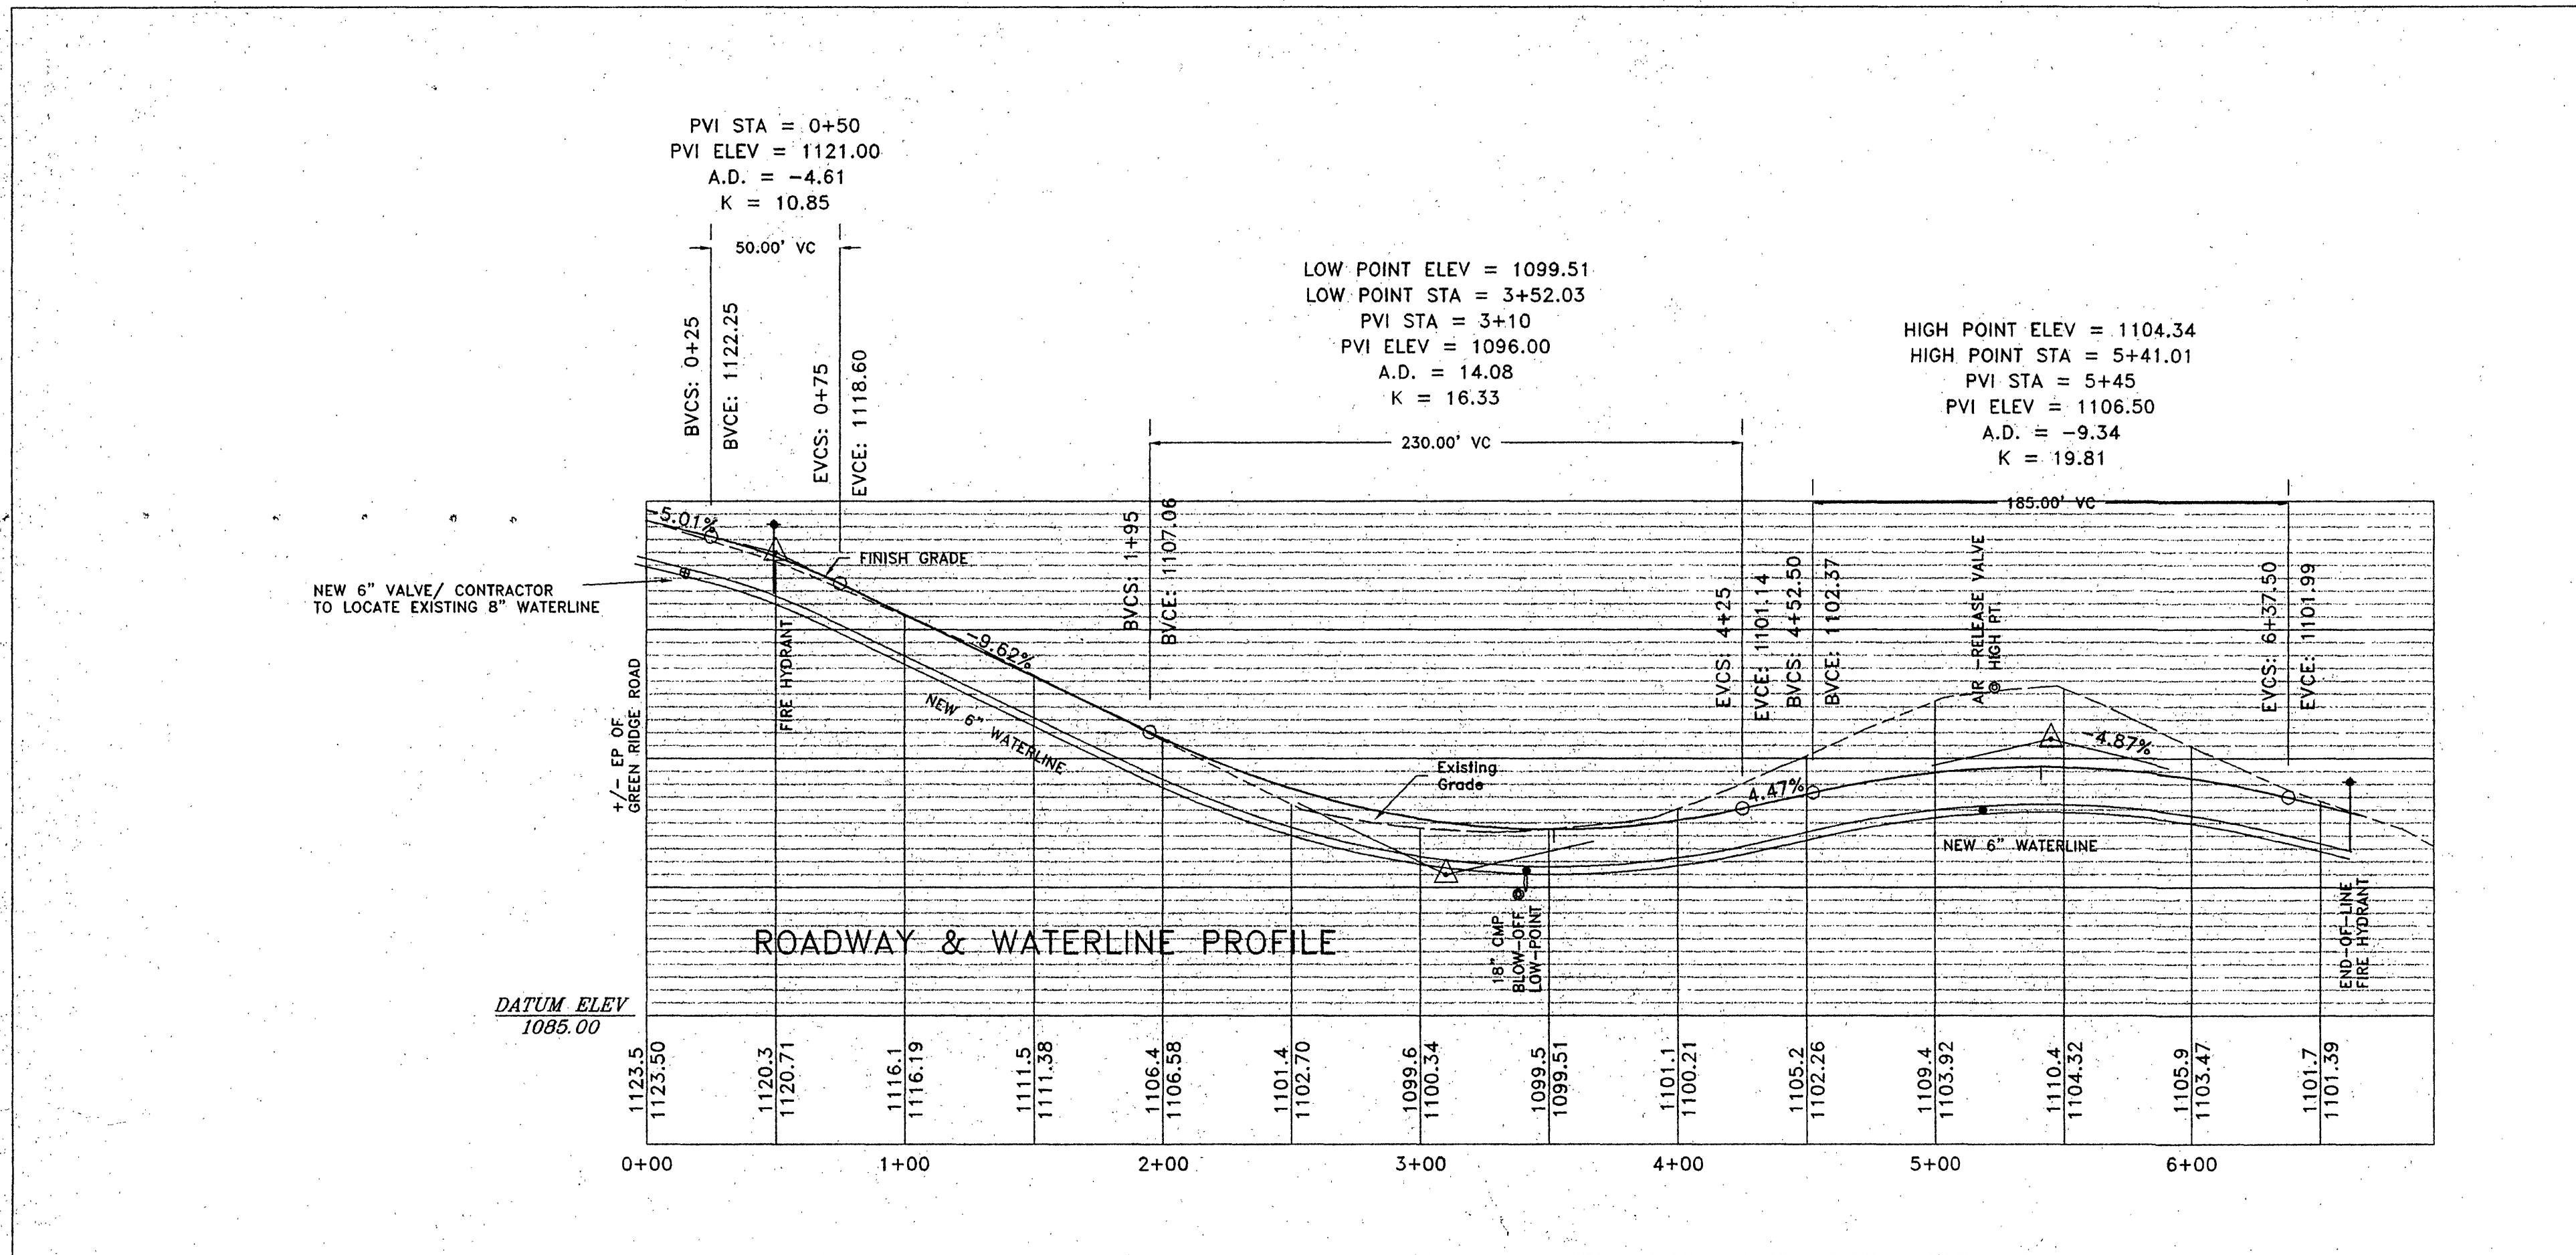


HORIZONTAL SCALE: 1" = 50'
VERTICAL SCALE: 1" = 10'

Roderick F. Pierson, P.E., L.L.S.
P.O. Box 311
1332 Roanoke Road, 220 North
Daleville, VA 24083
(540) 966-3027

REV.	DATE	DESCRIPTION	BY	APP
1	12/20/01	PER CITY COMMENTS		

ROADWAY & WATERLINE PROFILE
KESSLER ESTATES
CITY OF ROANOKE, VIRGINIA

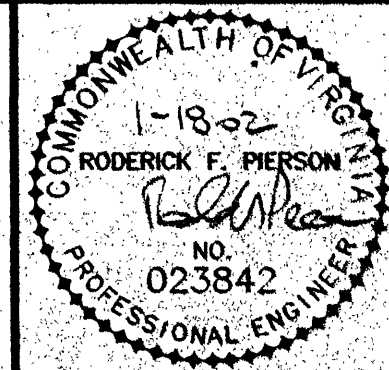

SCALE: 1" = 50'
COMM. NO. R200150
DATE: 09/04/01
SHEET 2