



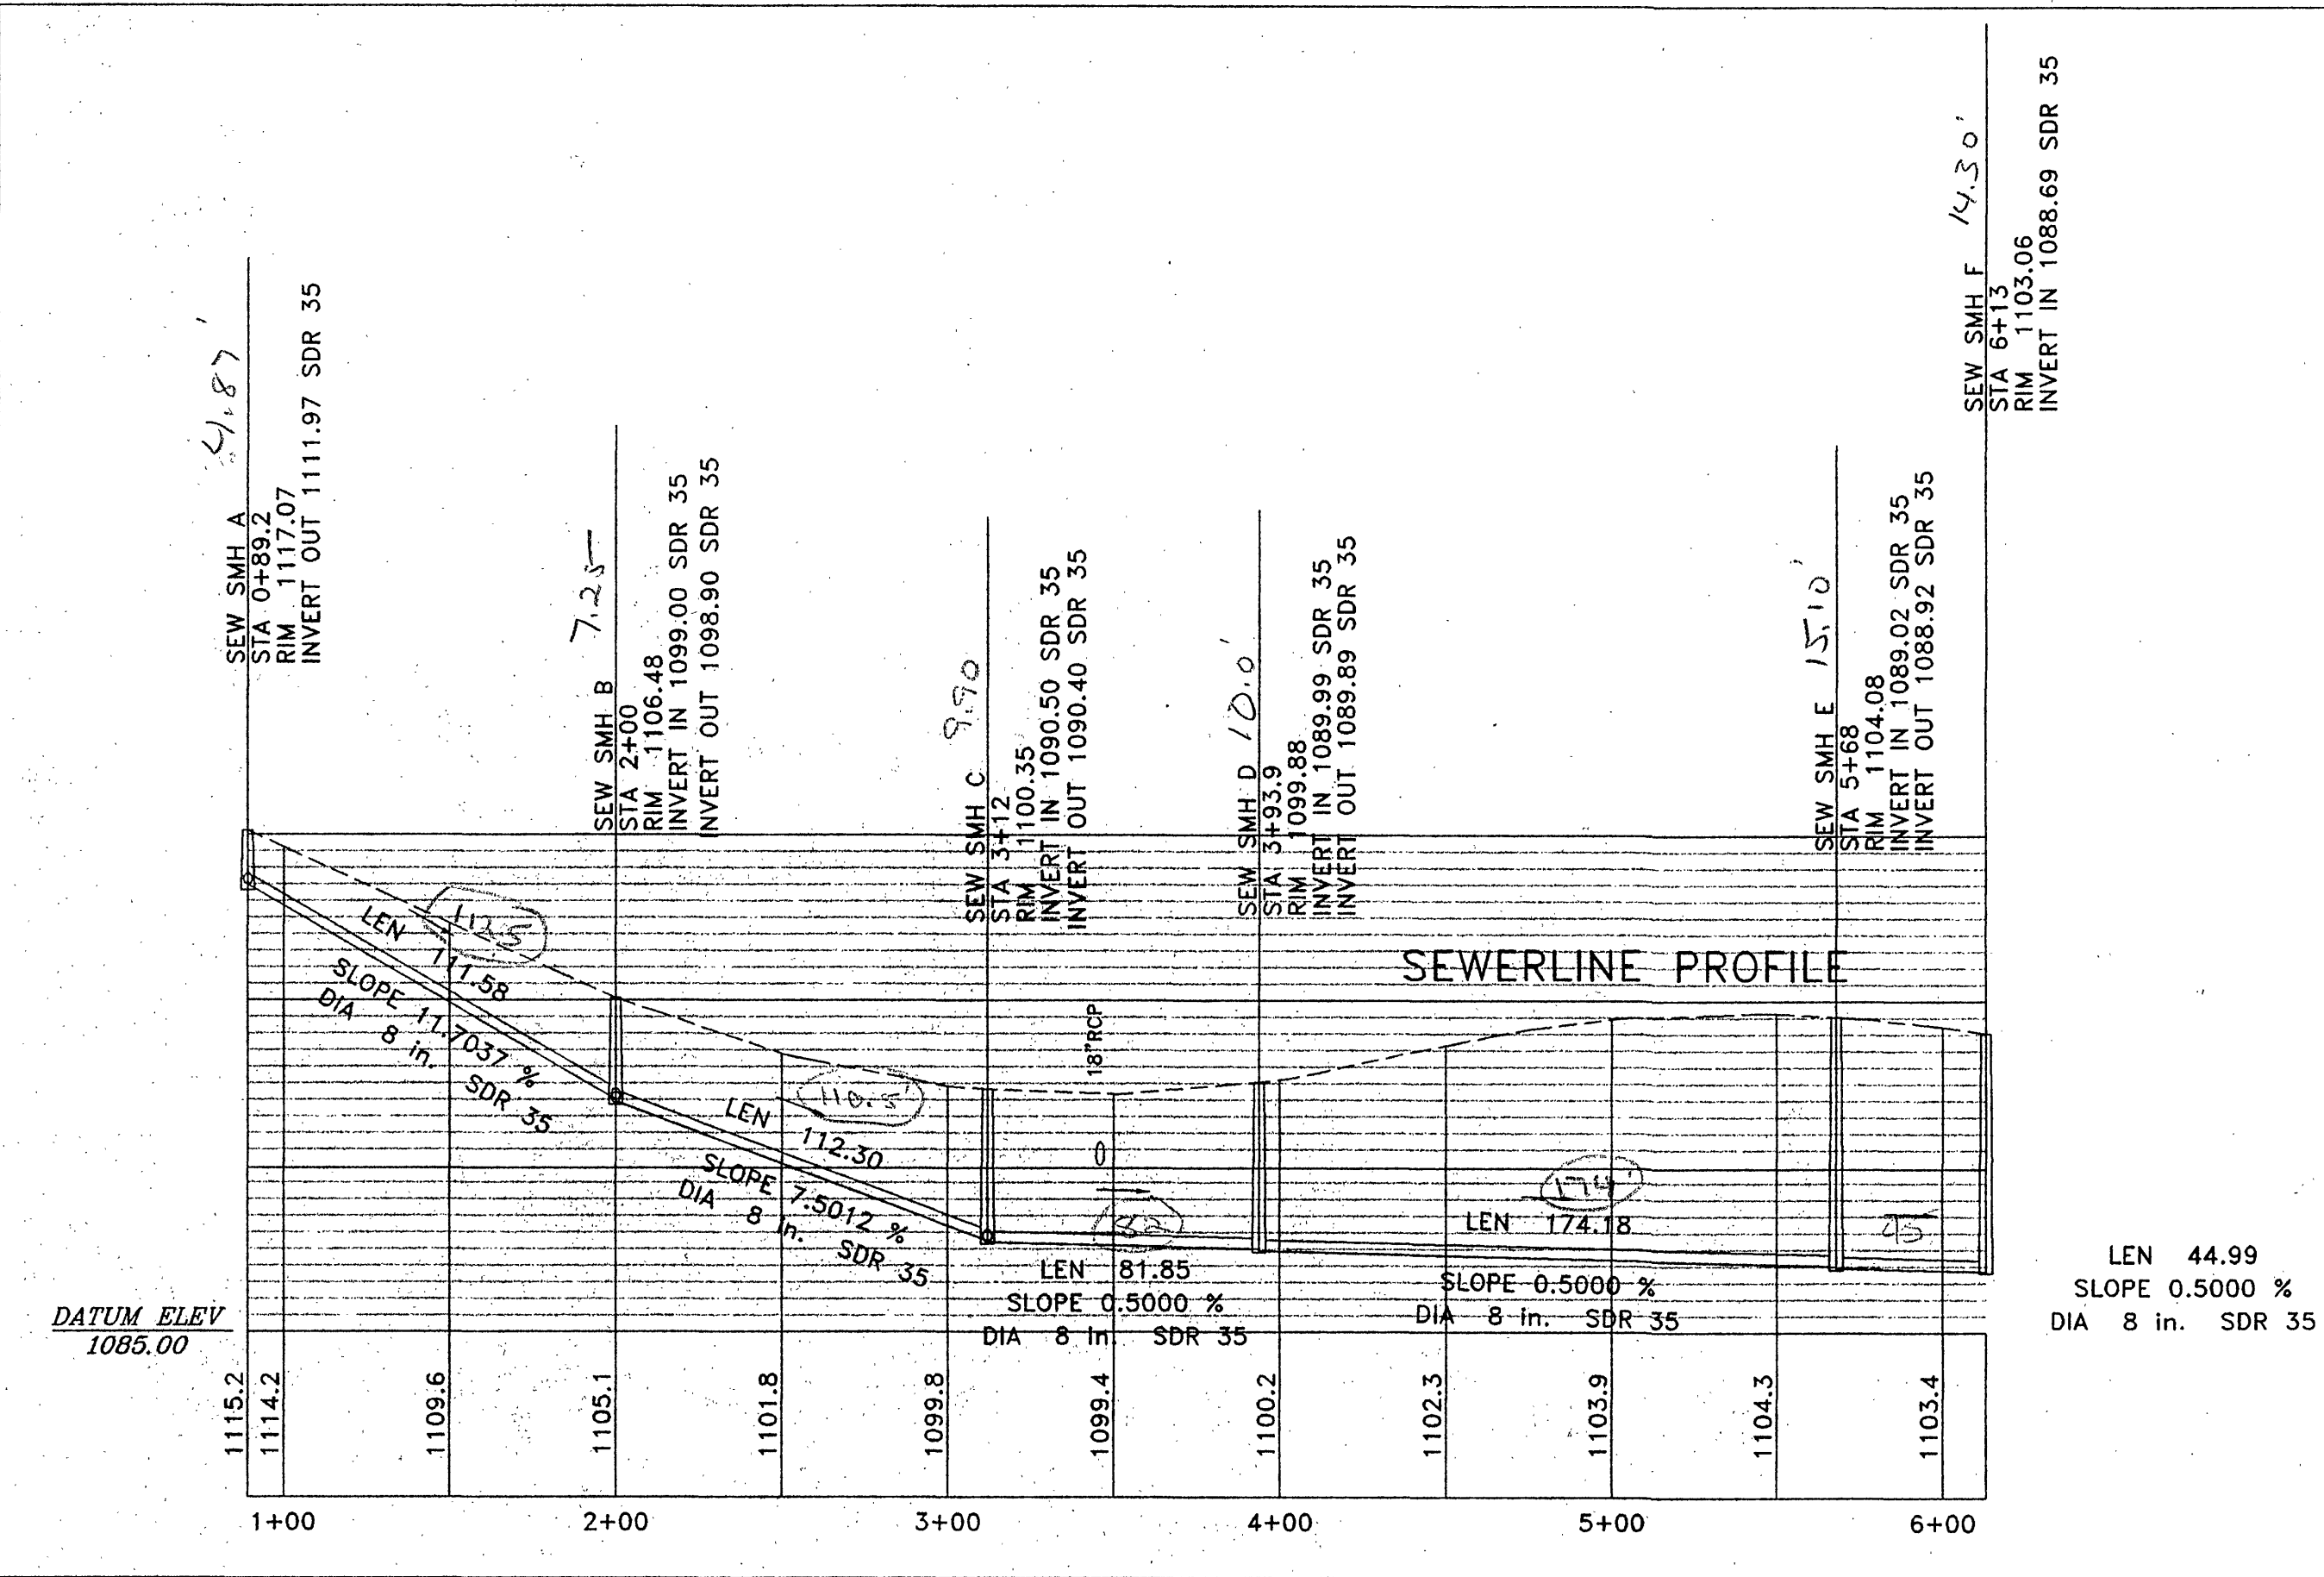


HORIZONTAL SCALE: 1" = 50'
 VERTICAL SCALE: 1" = 10'

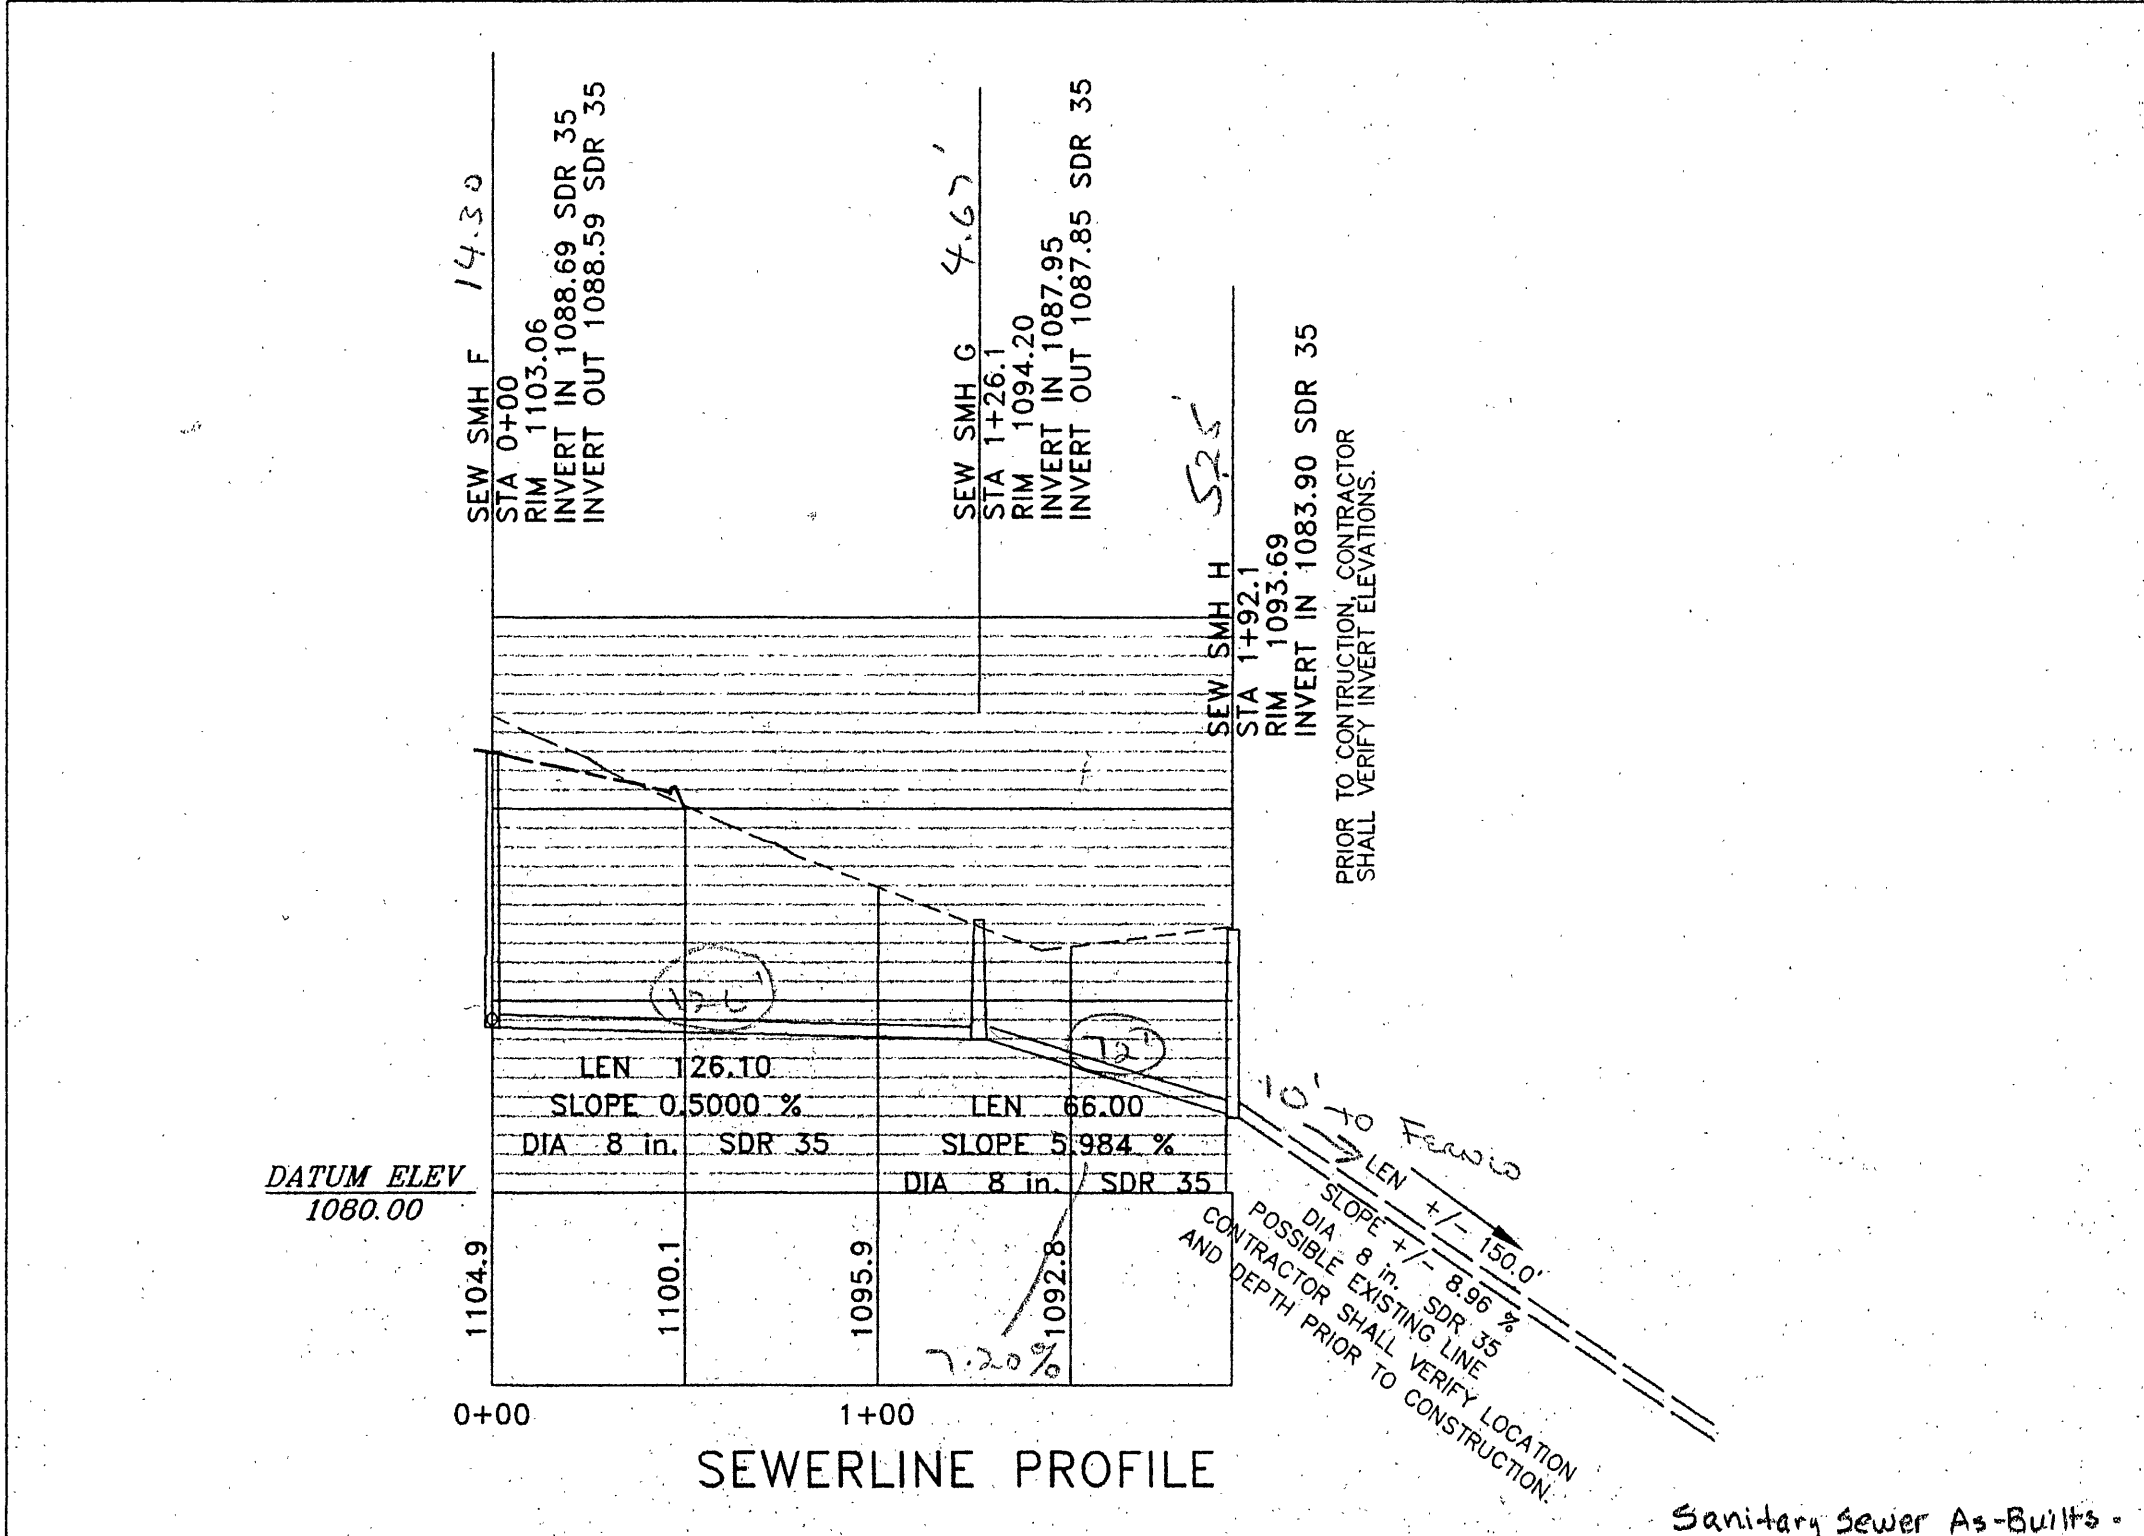

Roderick F. Pierson, P.E., L.L.S.
 P.O. Box 311
 1332 Roanoke Road, 220 North
 Daleville, VA 24083
 (540) 966-3027

REV	DATE	DESCRIPTION	BY	APP

SEWERLINE PROFILE
 KESSLER ESTATES
 CITY OF ROANOKE, VIRGINIA

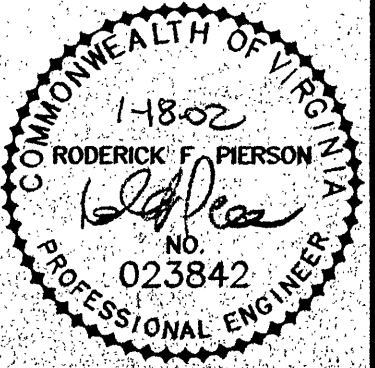

SCALE: 1" = 50'
COMM. NO. R200150
DATE: 09/04/01
SHEET 3