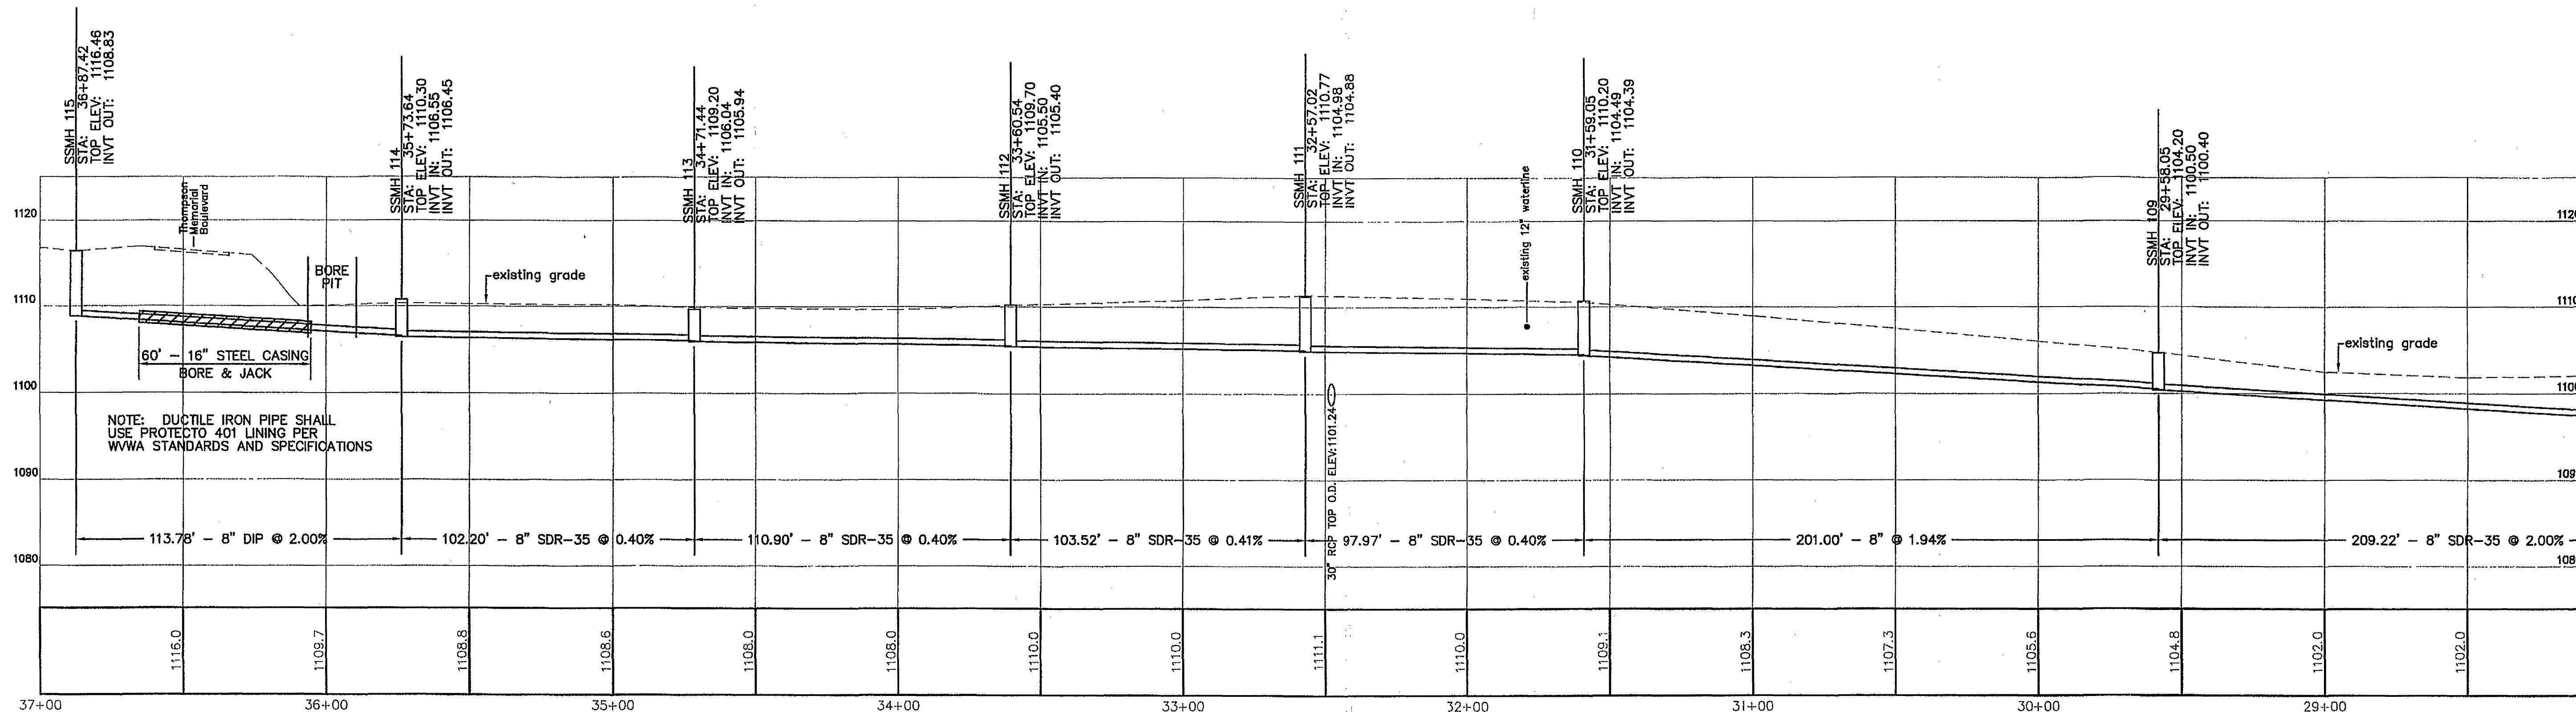
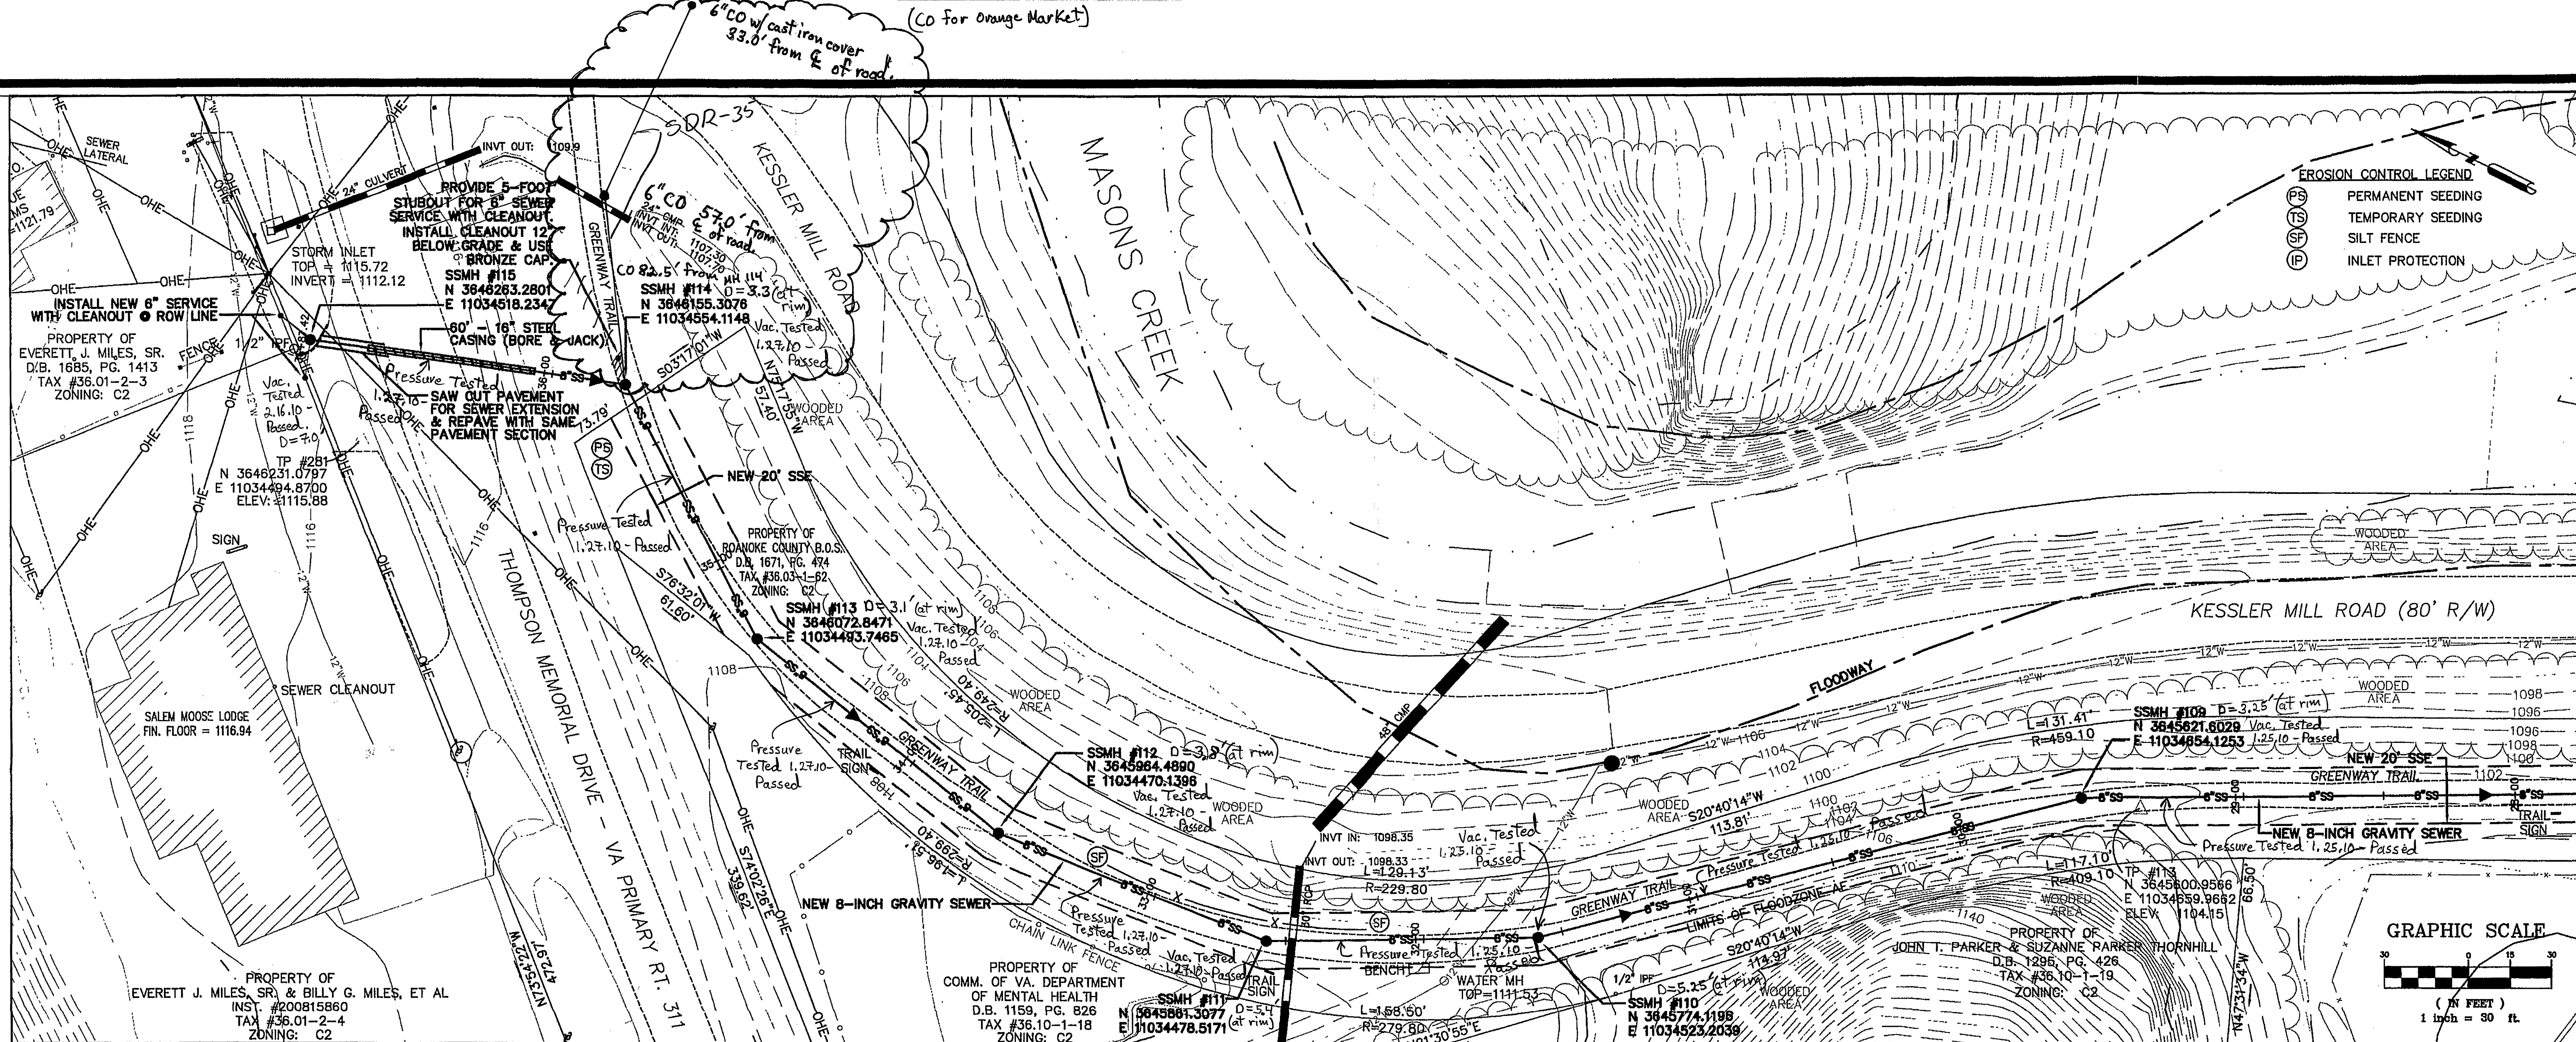


ACS DESIGN
ENGINEERING • SURVEYING
CONSTRUCTION MANAGEMENT

2203 PETERS CREEK ROAD
ROANOKE, VIRGINIA 24017
P 540.562.2345 F 562.2344
INFO@ACSDSIGNLLC.COM
WWW.ACSDSIGNLLC.COM

Kessler Mill Road Sewer Extension for Green Planet, Inc & EJ Miles Roanoke County, Virginia

© ACS DESIGN, LLC - Material included herein is covered by copyright. Use of this work in whole or in part is strictly forbidden without the expressed written consent of ACS DESIGN, LLC.

DRAWN BY: DME
DESIGNED BY: DME
CHECKED BY: DES
DATE: September 20, 2009
JOB NUMBER: 08030

REVISIONS:

No. 1	10-15-09
revised per WWA & Roanoke Co.	
No. 2	
No. 3	
No. 4	

SHEET NO:
C3.1

Sewer Plan
and Profile