
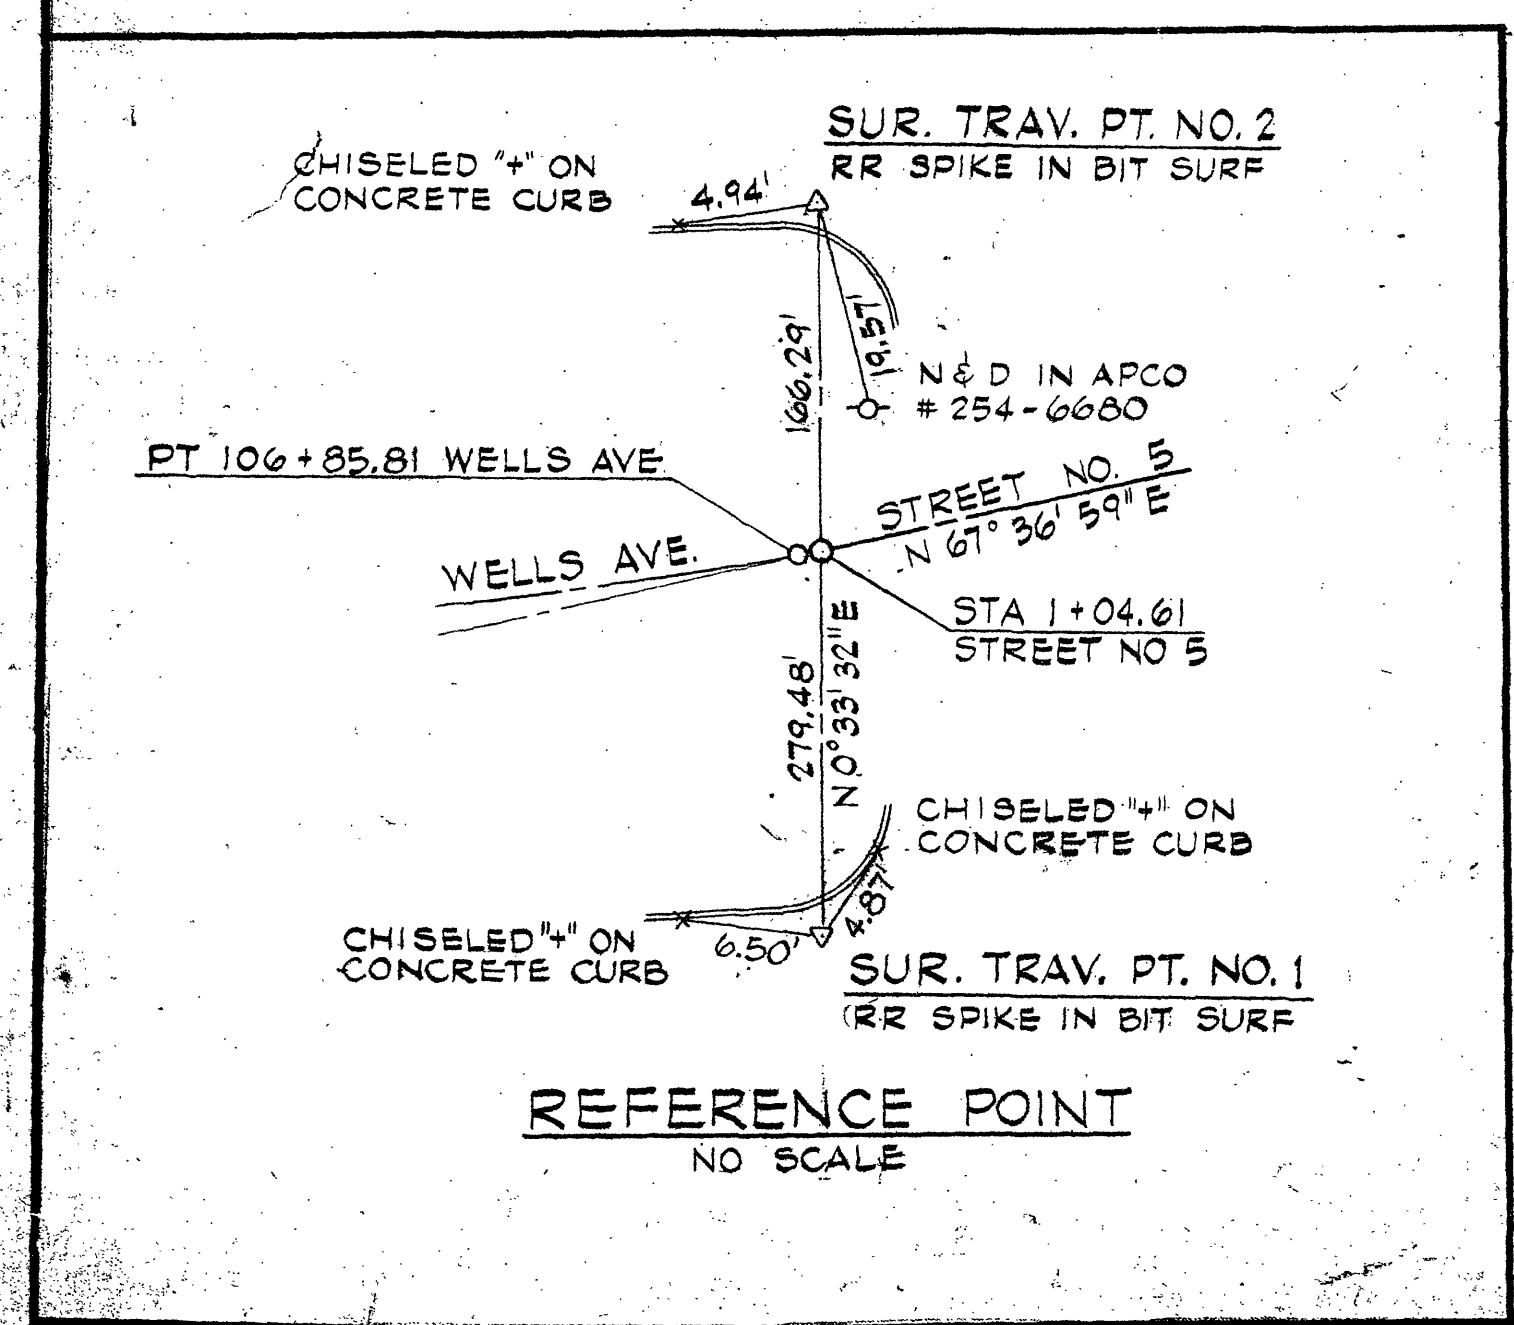


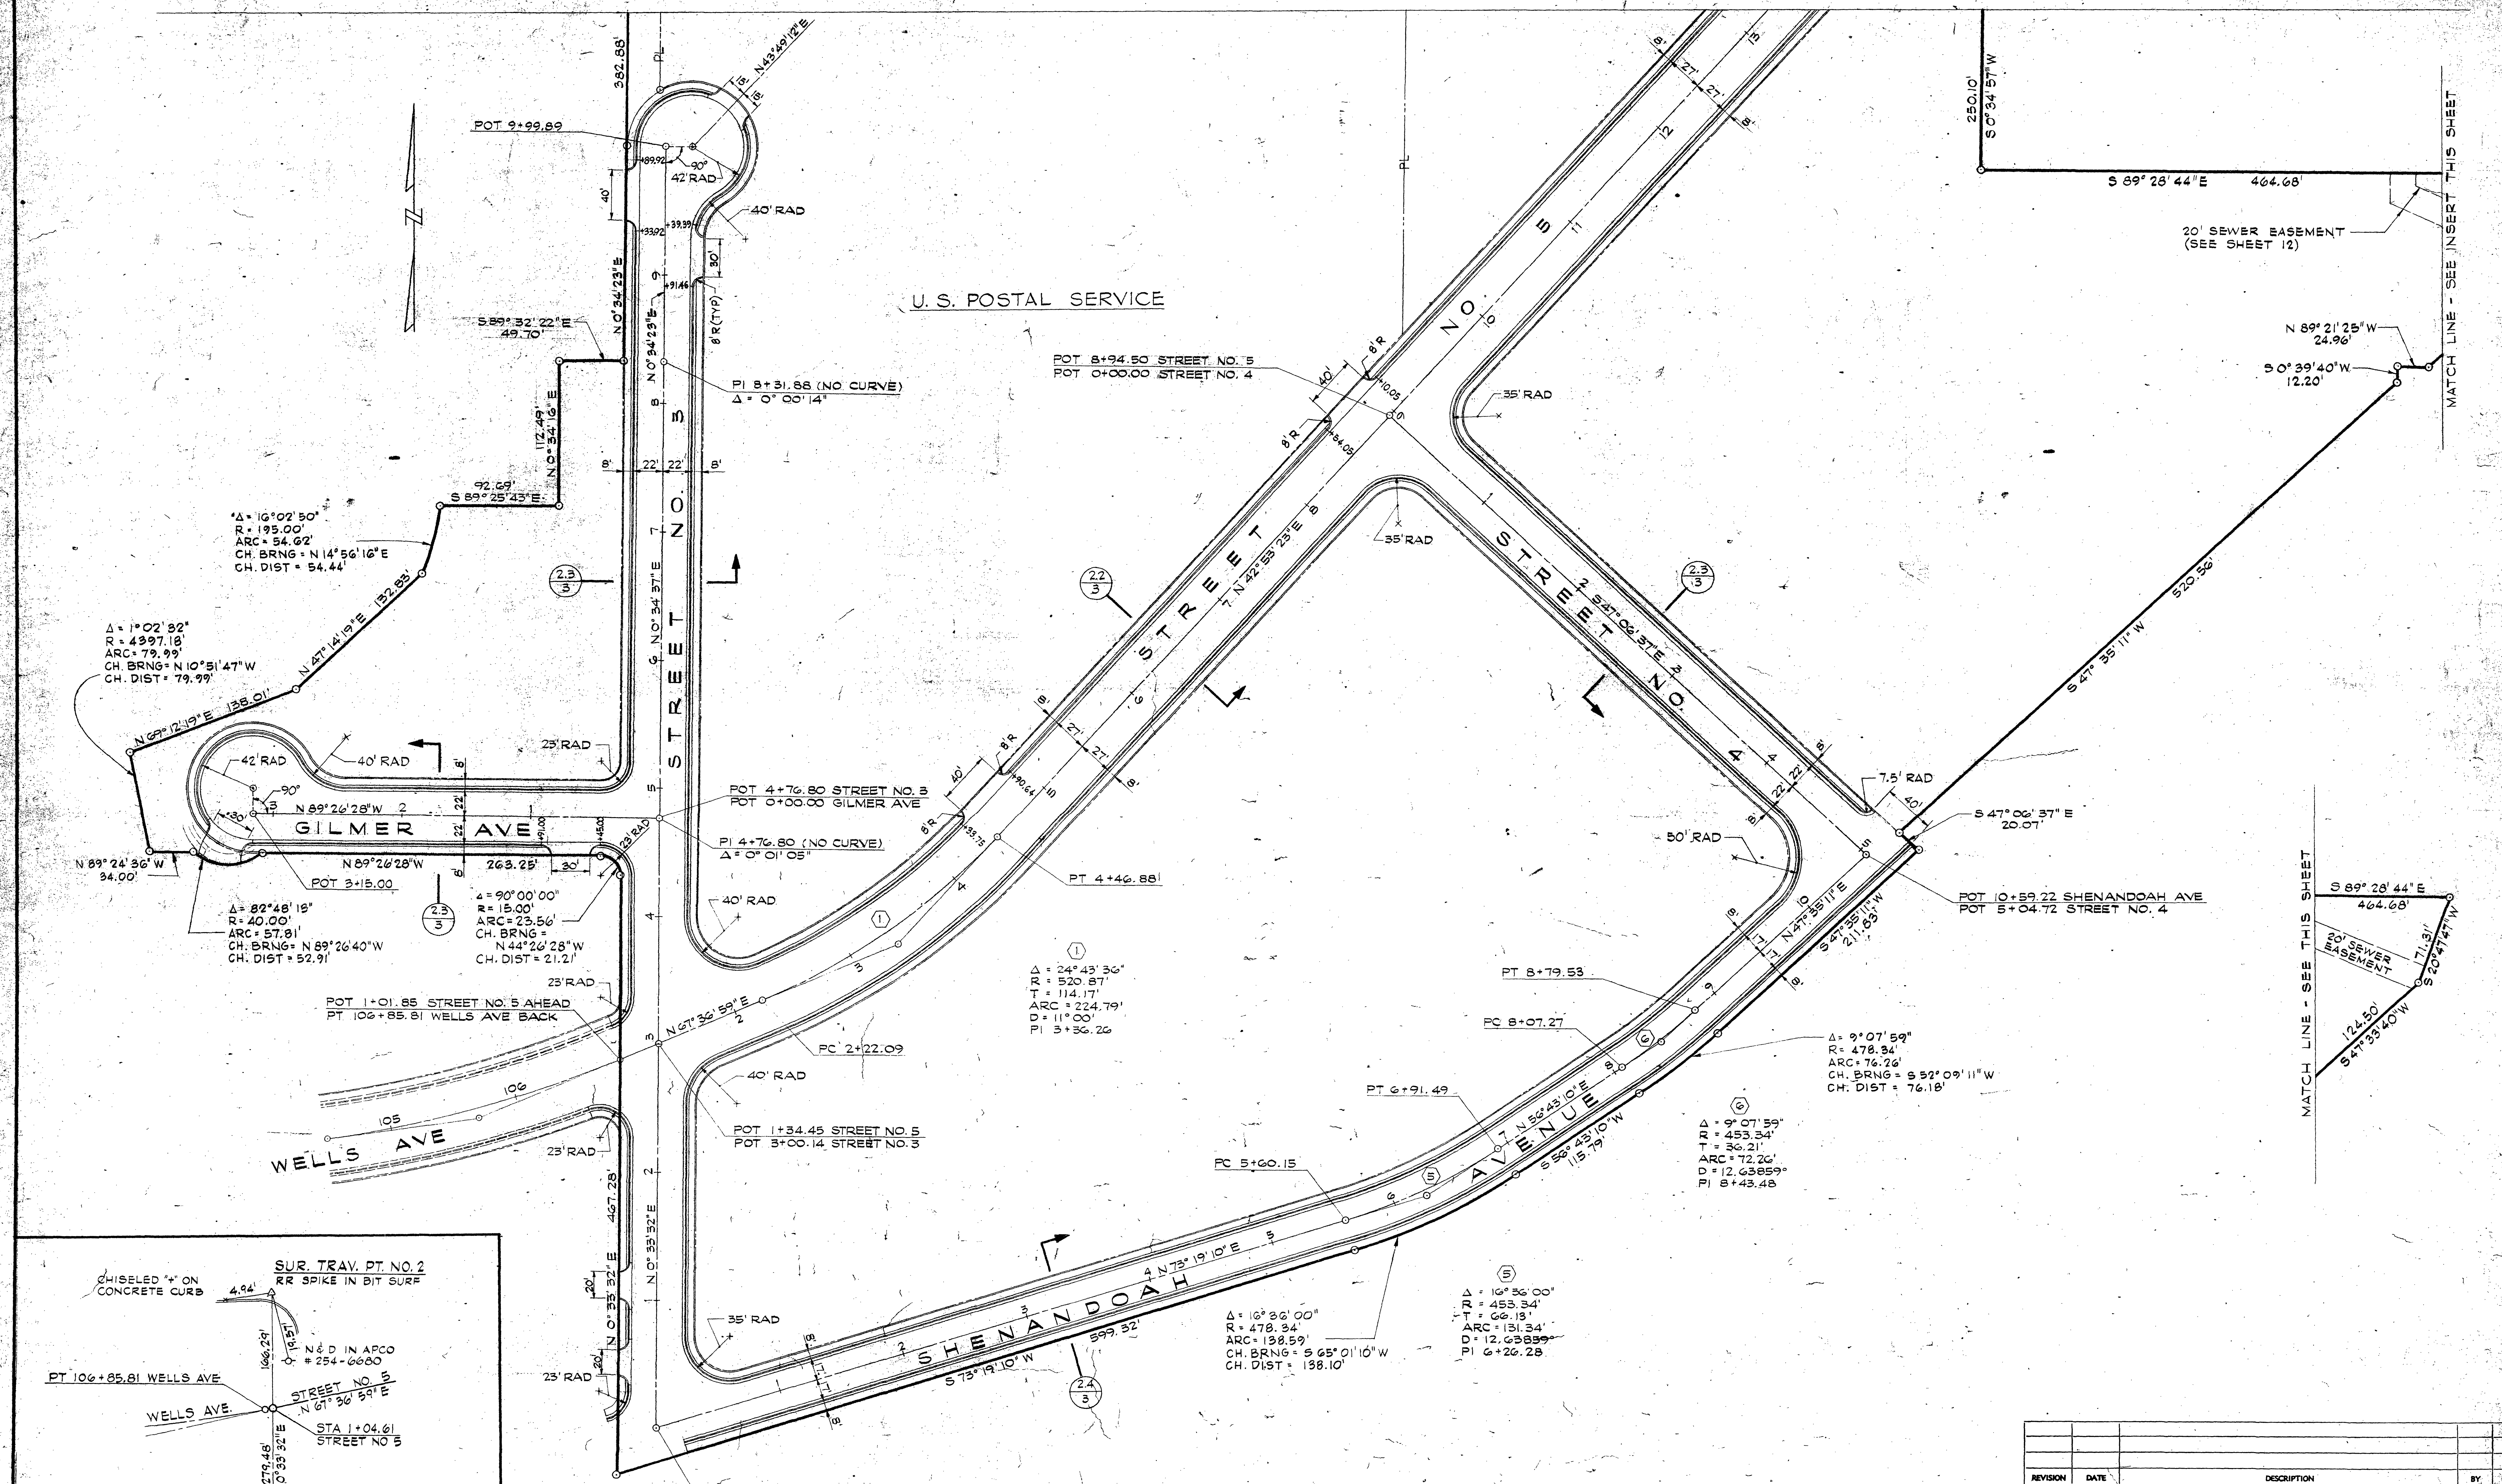

REVISION	DATE	DESCRIPTION	BY	APP.
DESIGNED <i>WMB</i>		KIMBALL RENEWAL PROJECT - CONTRACT S1-2 CITY OF ROANOKE REDEVELOPMENT AND HOUSING AUTHORITY ROANOKE, VIRGINIA		
DRAWN <i>WMB</i>				
CHECKED <i>WMB</i>				
APPROVED <i>WMB</i>				
SUBMITTED <i>WMB</i>		ALIGNMENT & DIMENSIONAL LAYOUT		
HAYES, SEAY, MATTERN & MATTERN, ARCHITECTS-ENGINEERS ROANOKE, VIRGINIA		SCALE 1"=50'	COMM. NO. 3677	
		DATE OCT 1972	SHEET 3	