
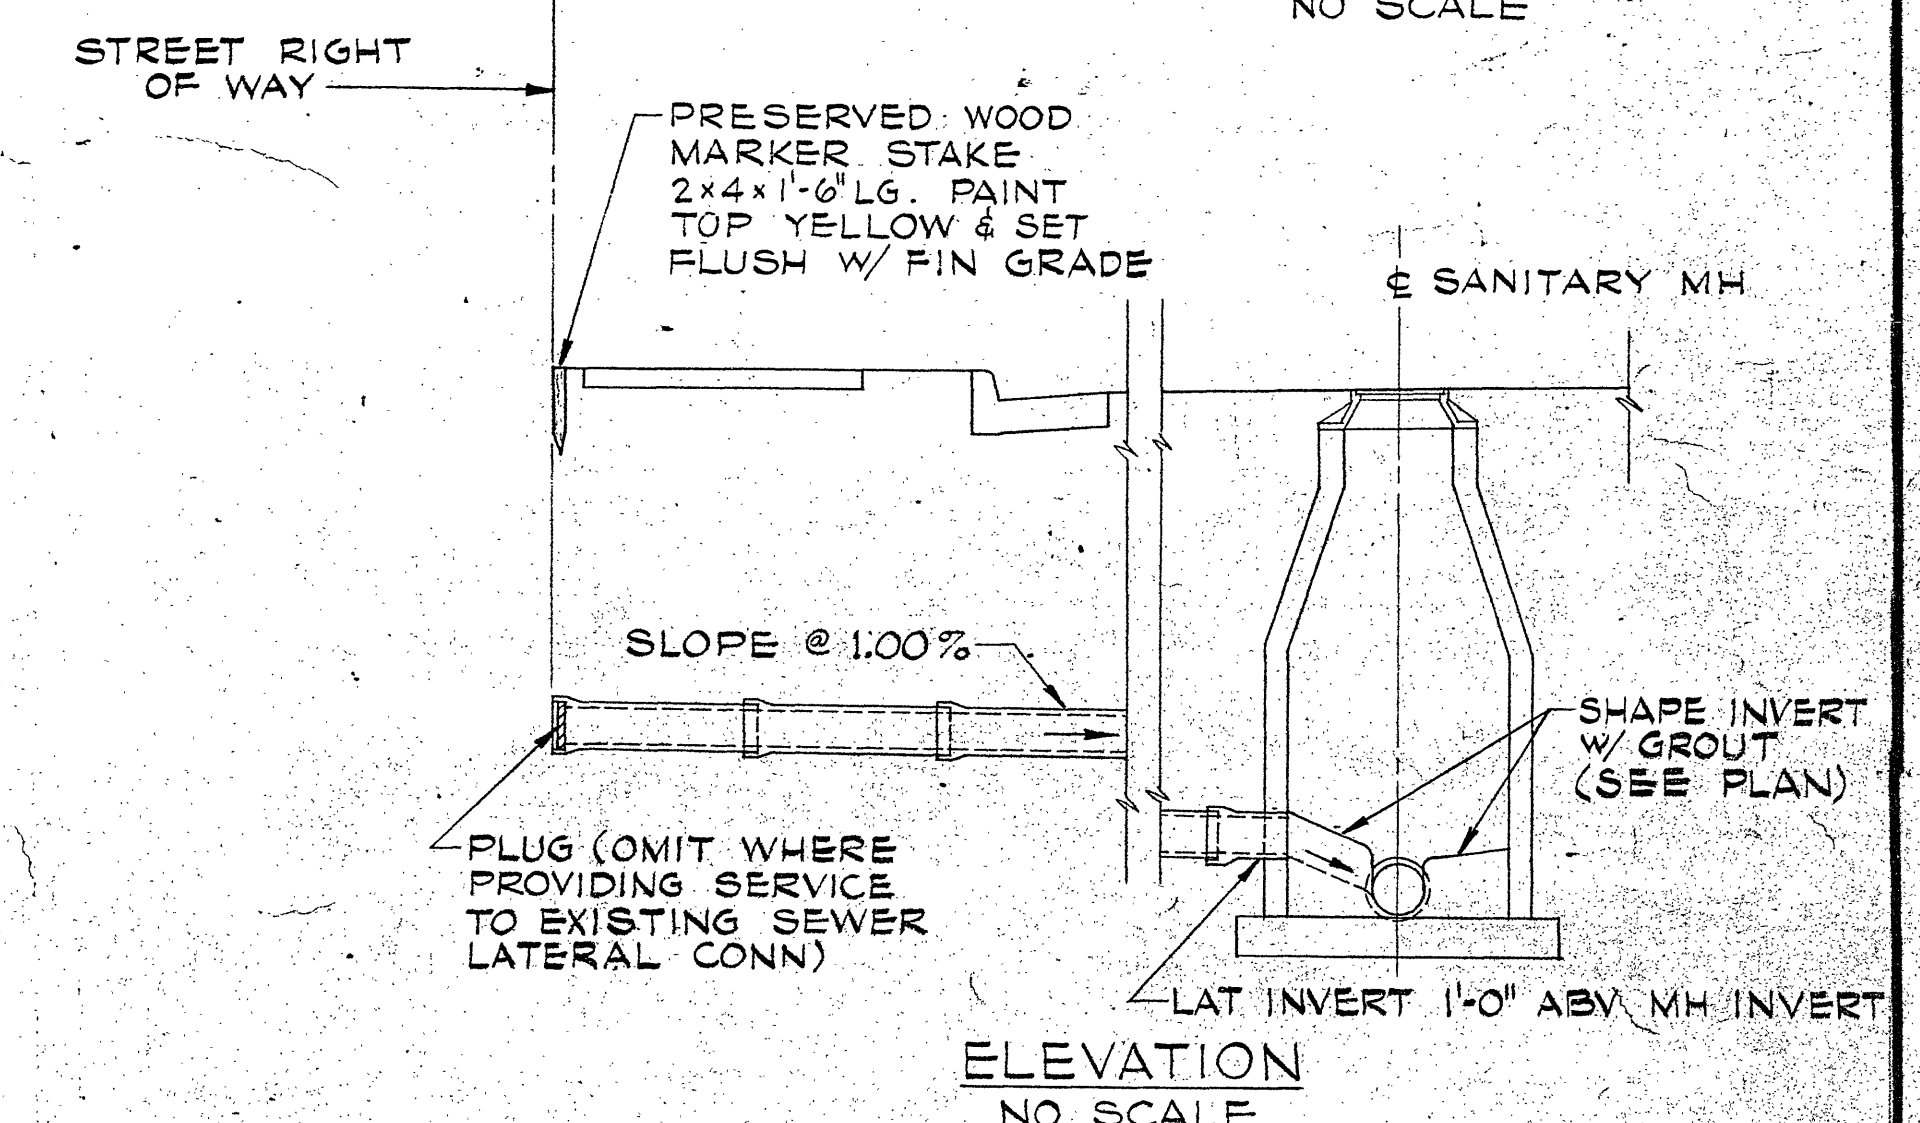
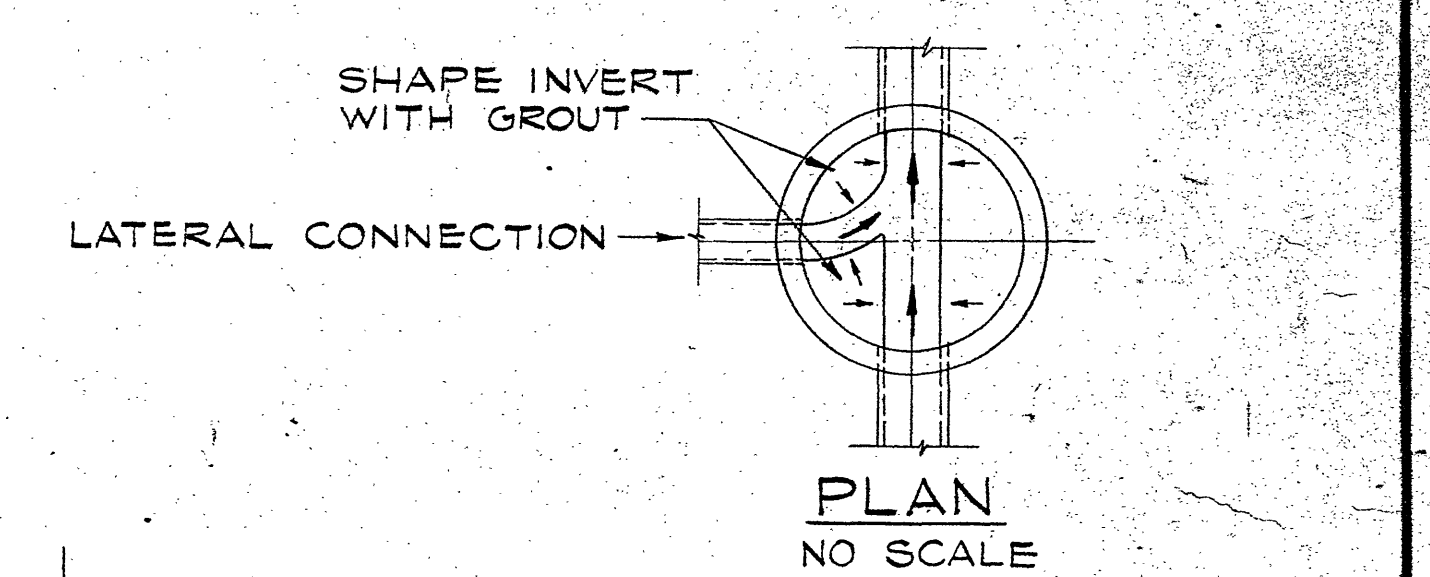


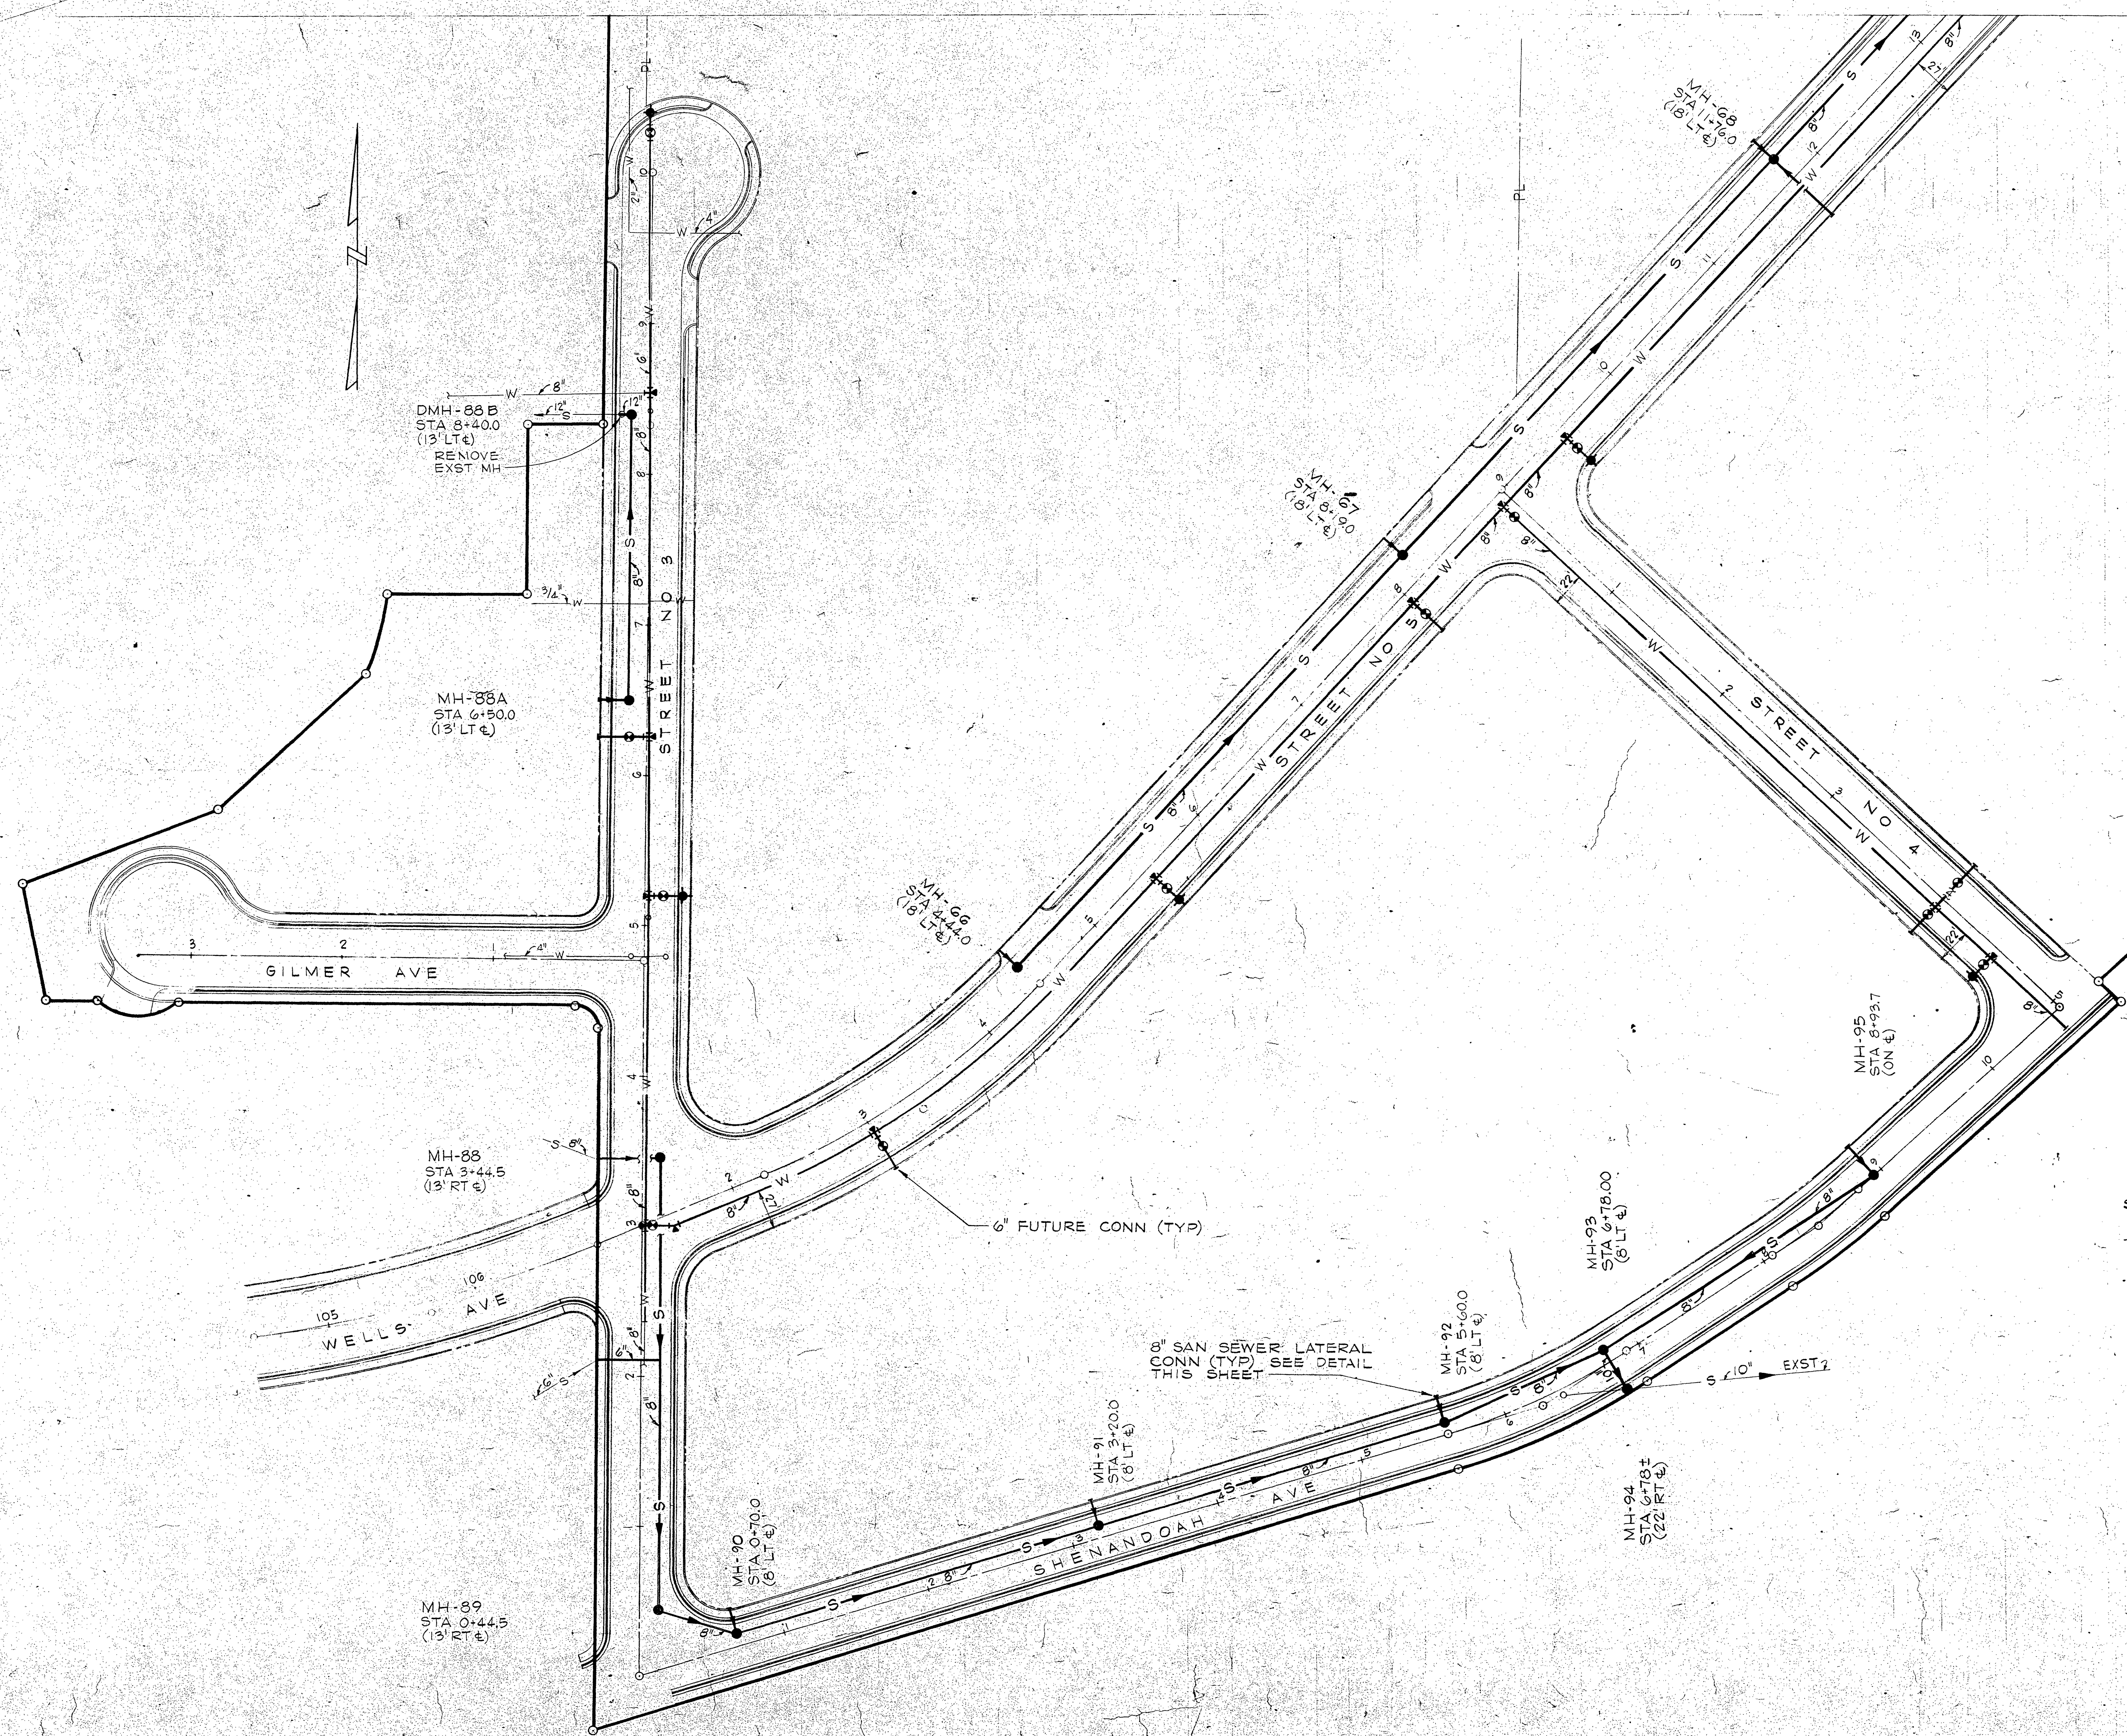

SANITARY SEWER LATERAL CONNECTIONS

REVISION	DATE	DESCRIPTION	BY	APP.
DESIGNED	JMB			
DRAWN	JHW			
CHECKED	JHW			
APPROVED	JMB			
SUBMITTED	JMB			

KIMBALL RENEWAL PROJECT - CONTRACT SI-2	
CITY OF ROANOKE REDEVELOPMENT AND HOUSING AUTHORITY	
ROANOKE, VIRGINIA	
SANITARY SEWER & WATER PLAN	

HAYES, SEAY, MATTERN & MATTERN ARCHITECTS-ENGINEERS ROANOKE, VIRGINIA	SCALE 1"=50' DATE OCT 1972	COMM. NO. 3677 SHEET 12
---	-------------------------------	----------------------------