
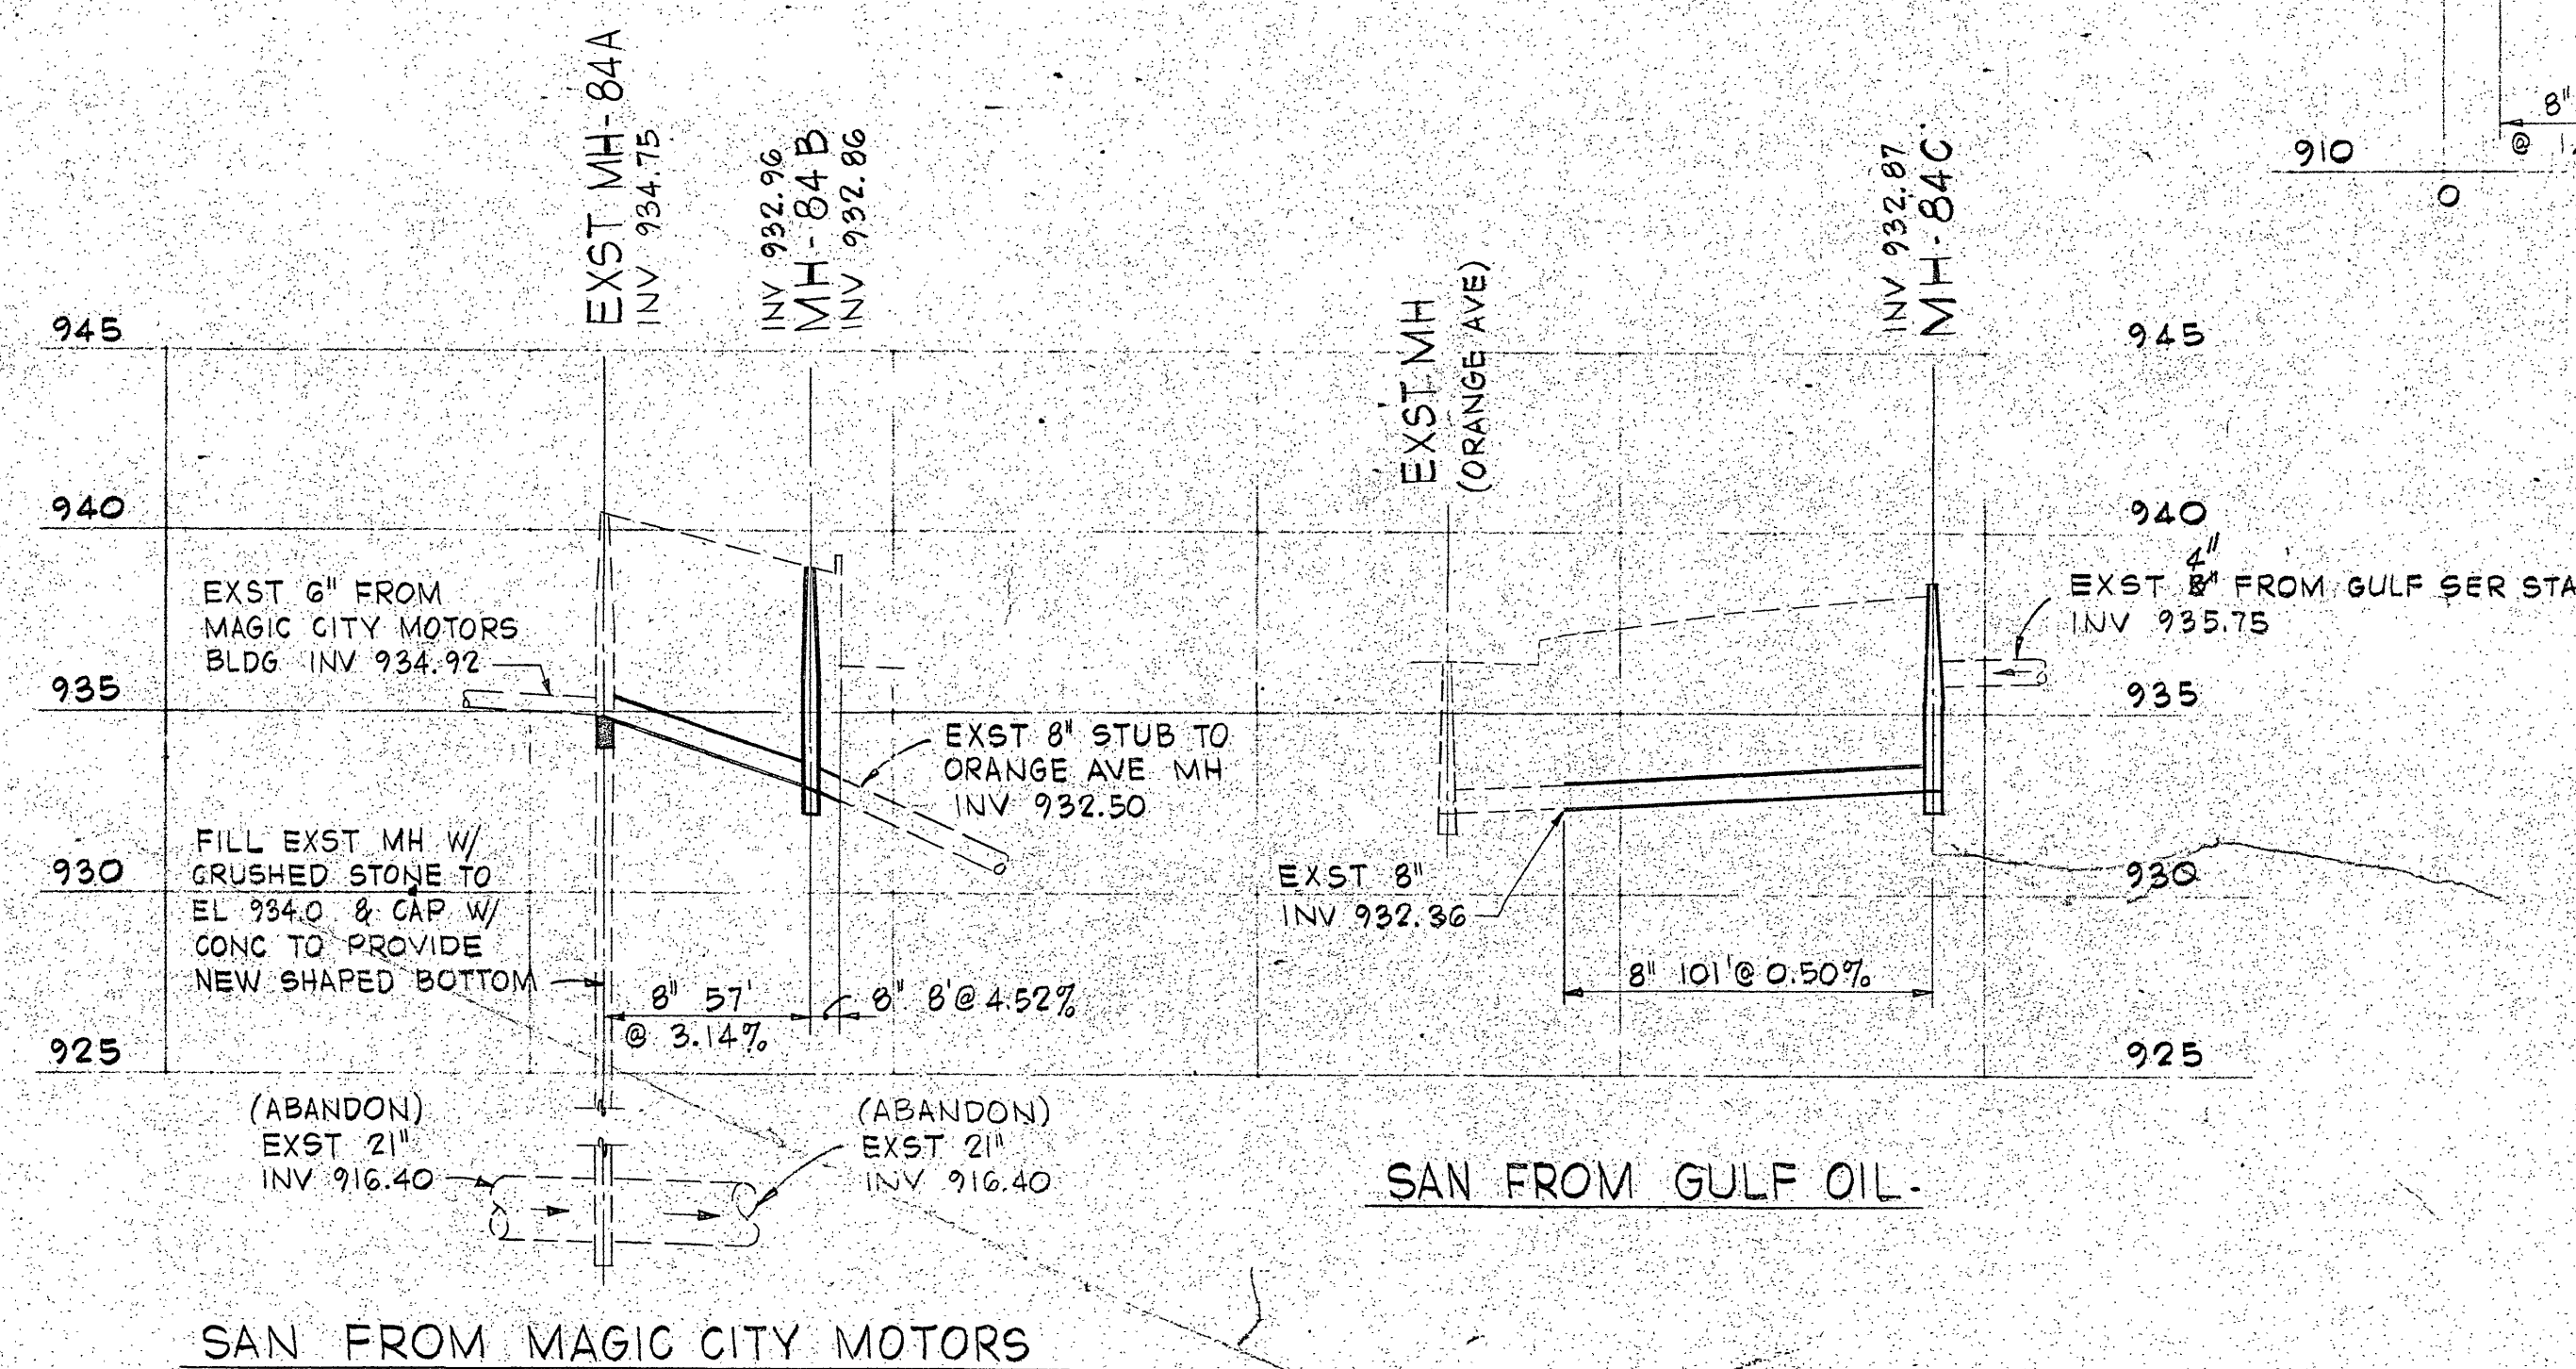
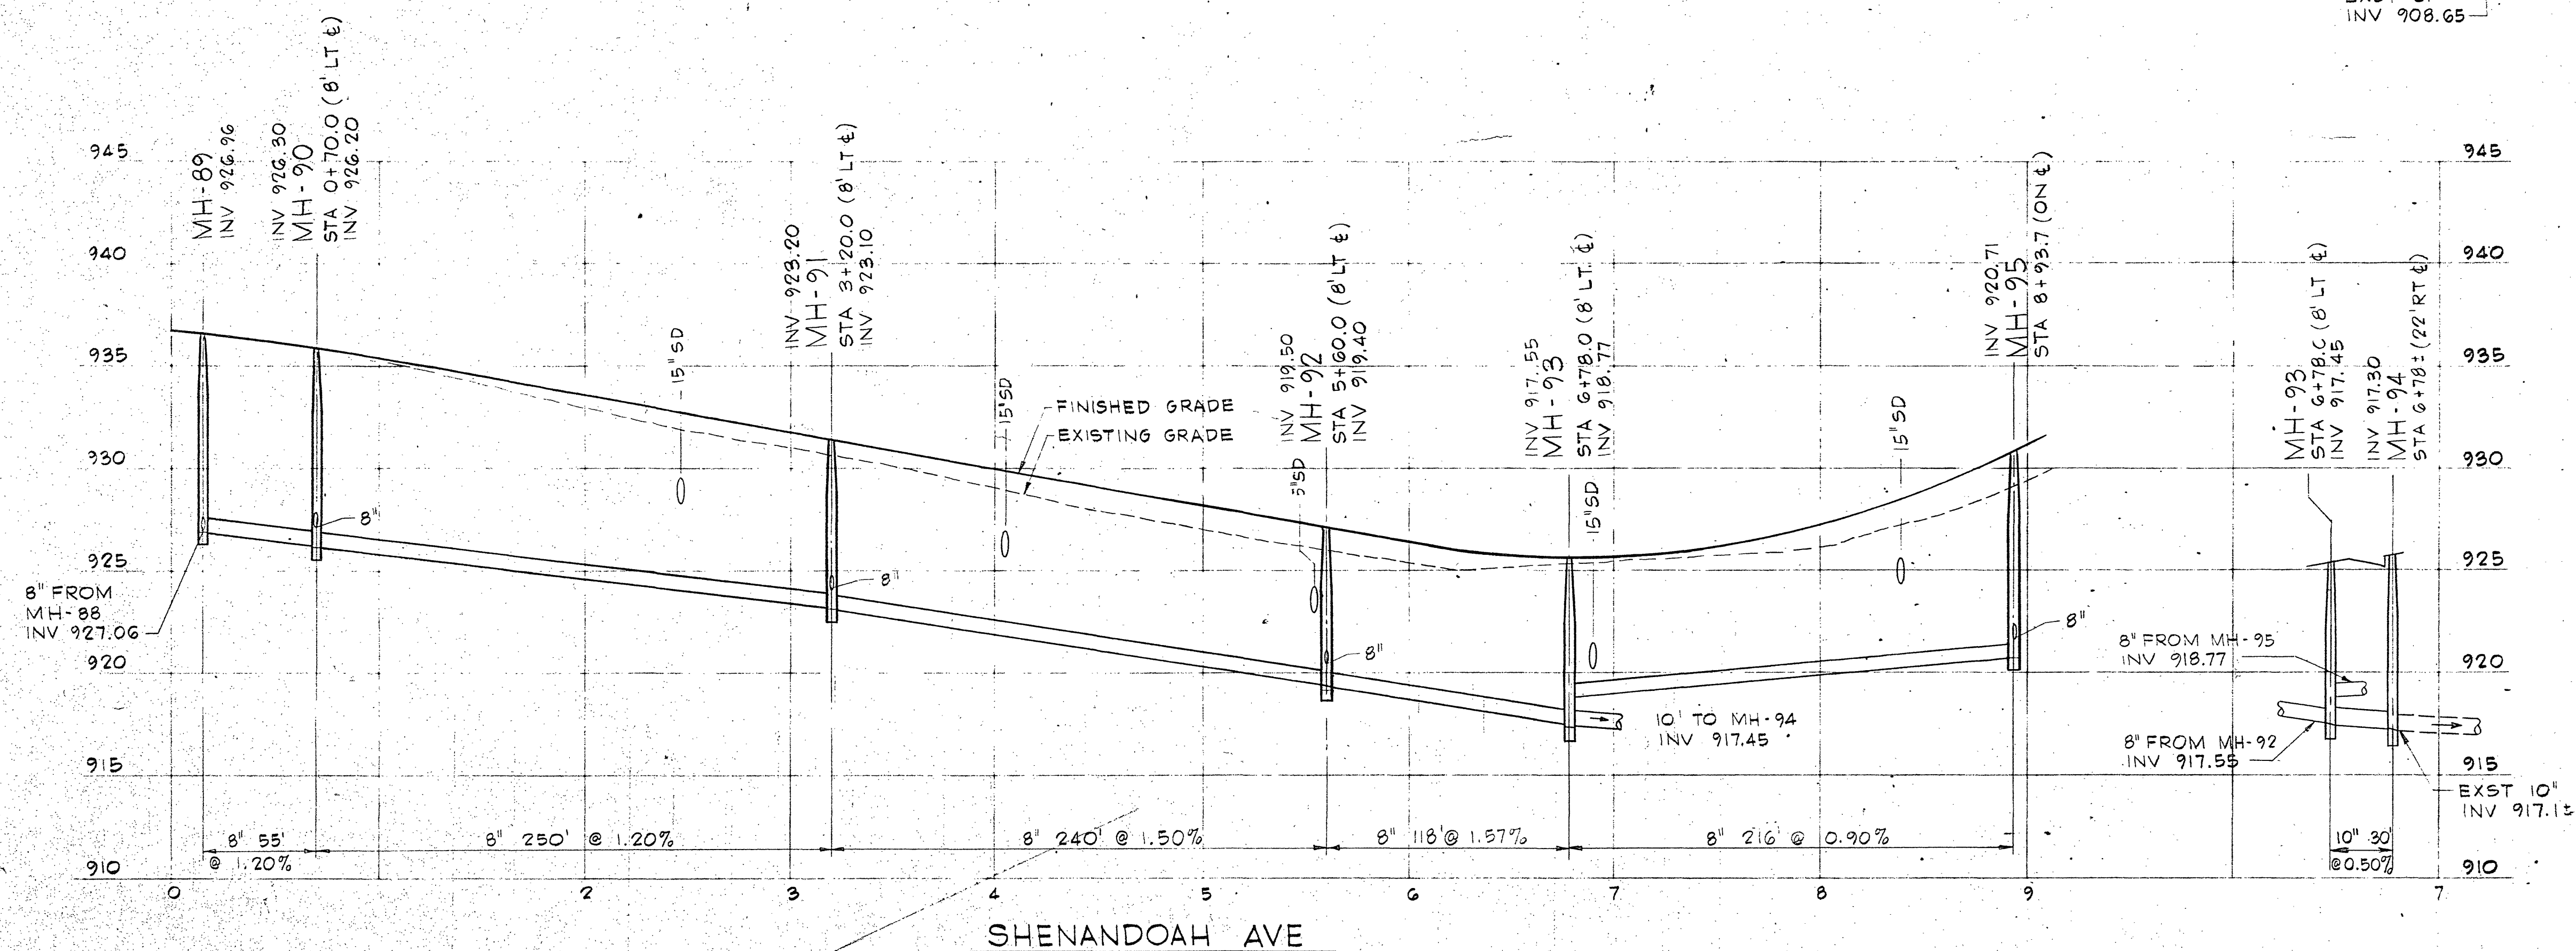
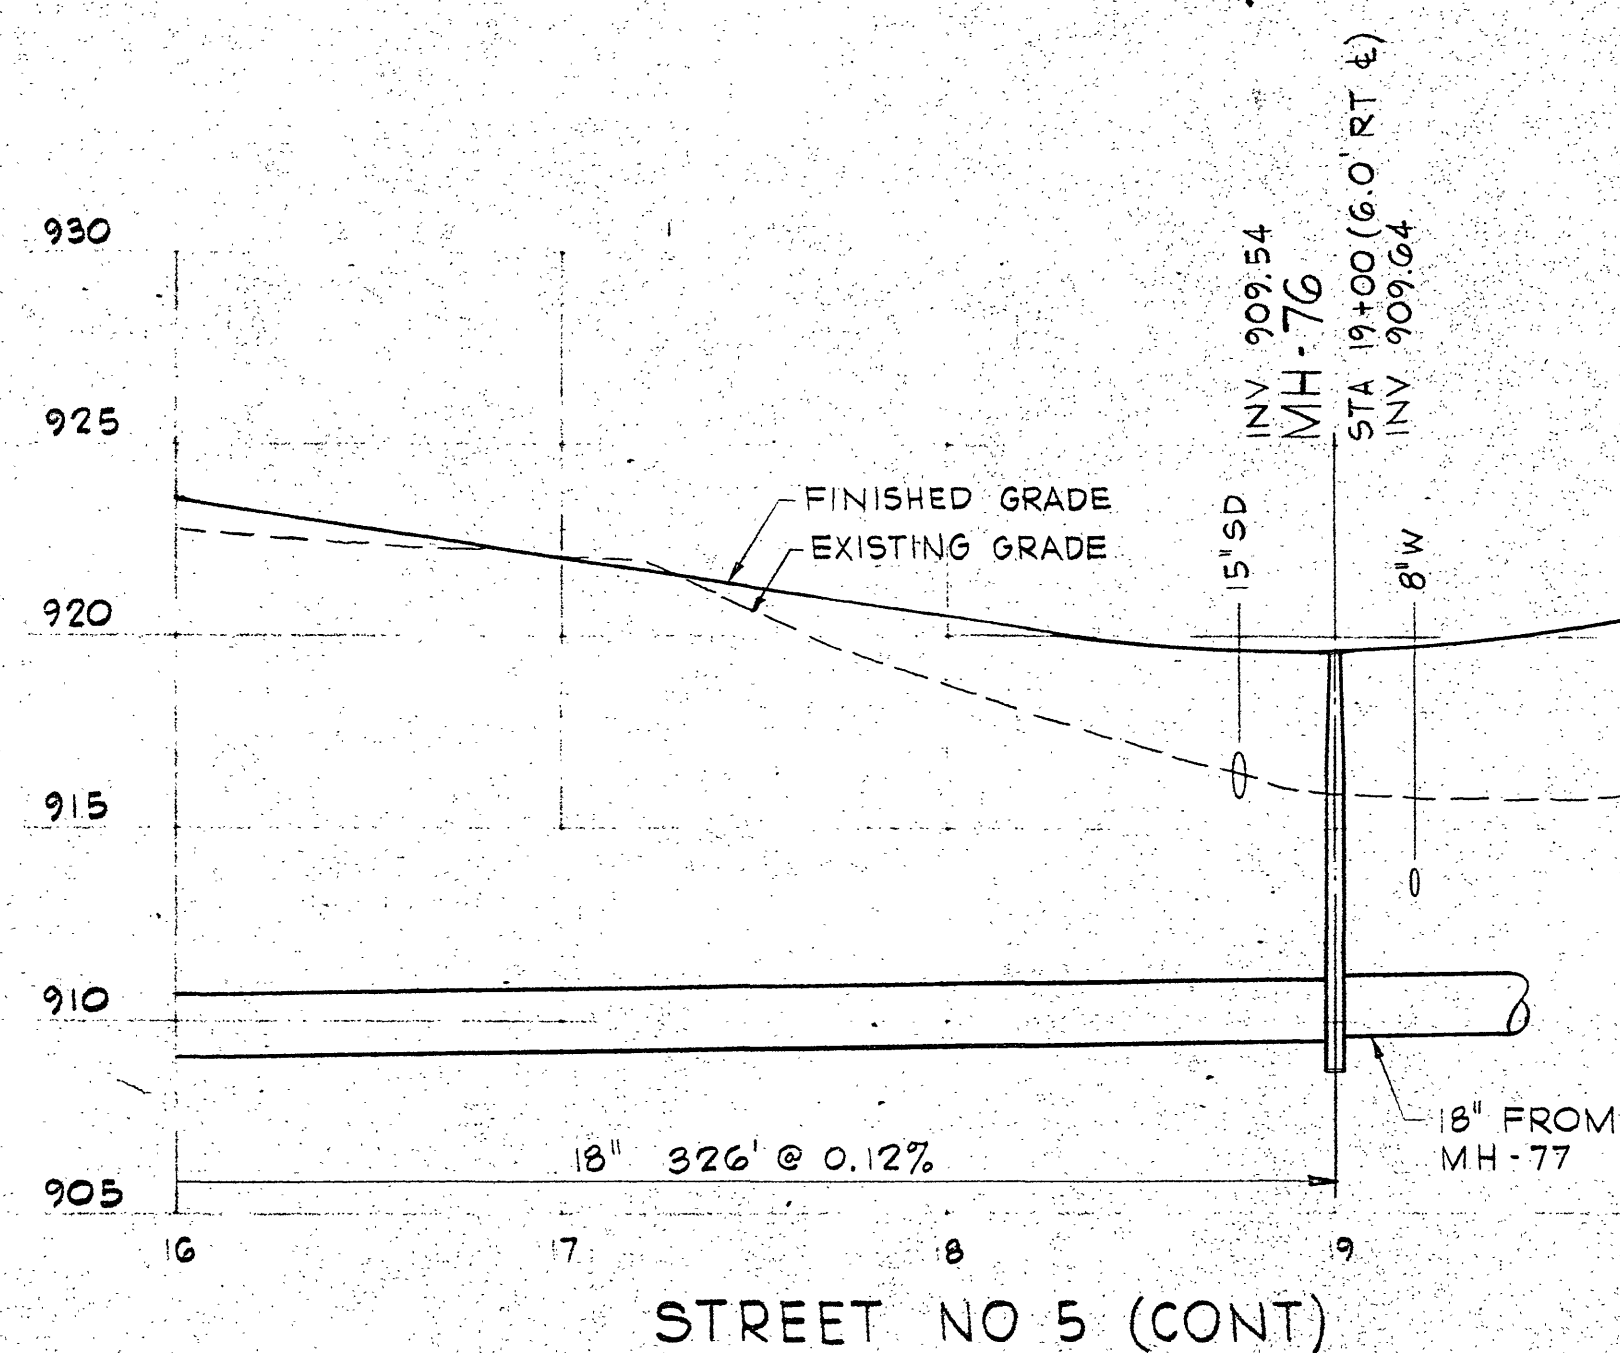


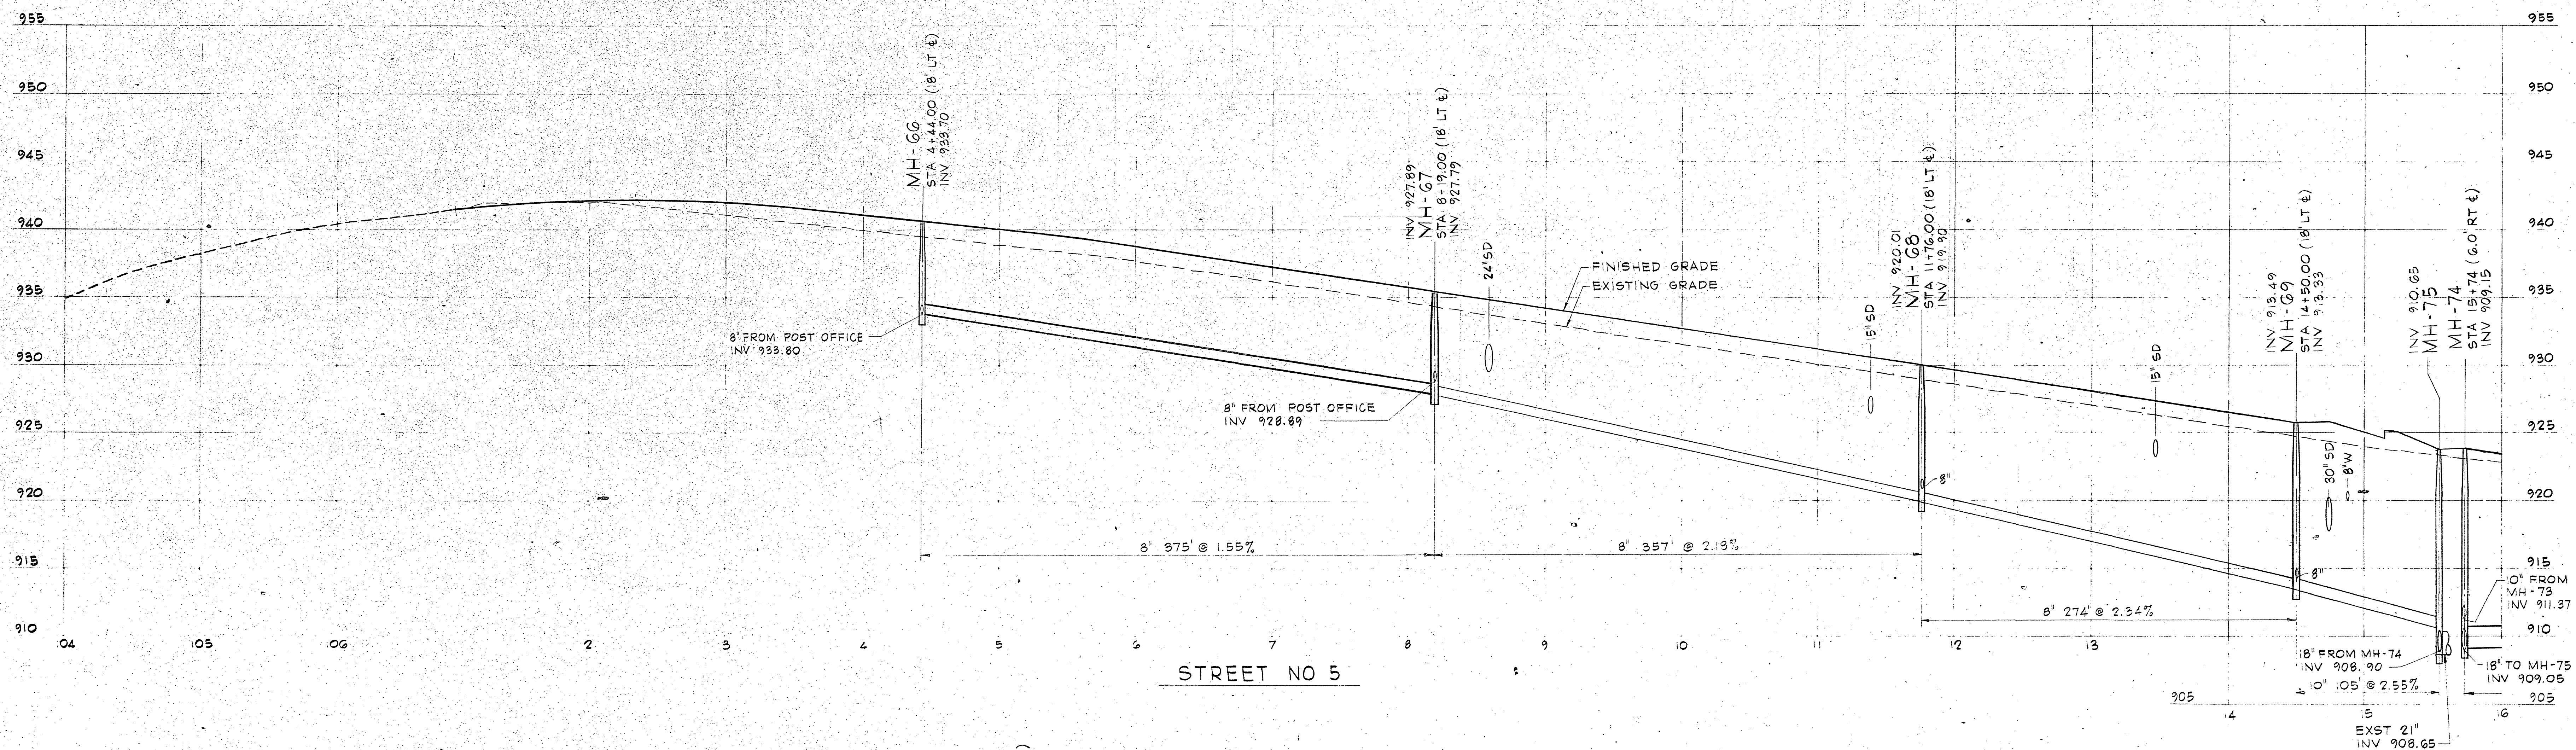

REVISION	DATE	DESCRIPTION	BY	APP.
DESIGNED	JMB	KIMBALL RENEWAL PROJECT - CONTRACT SI-2		
DRAWN	JHW	CITY OF ROANOKE REDEVELOPMENT AND HOUSING AUTHORITY		
CHECKED	JMC	ROANOKE, VIRGINIA		
APPROVED	JMC	SANITARY SEWER PROFILE		
SUBMITTED	JMC			
HAYES, SEAY, MATTERN & MATTERN		SCALE 1"=50' HORIZ	COMM. NO. 3677	
ARCHITECTS-ENGINEERS		1"=5' VERT		
ROANOKE, VIRGINIA		DATE OCT 1972	SHEET 18	