
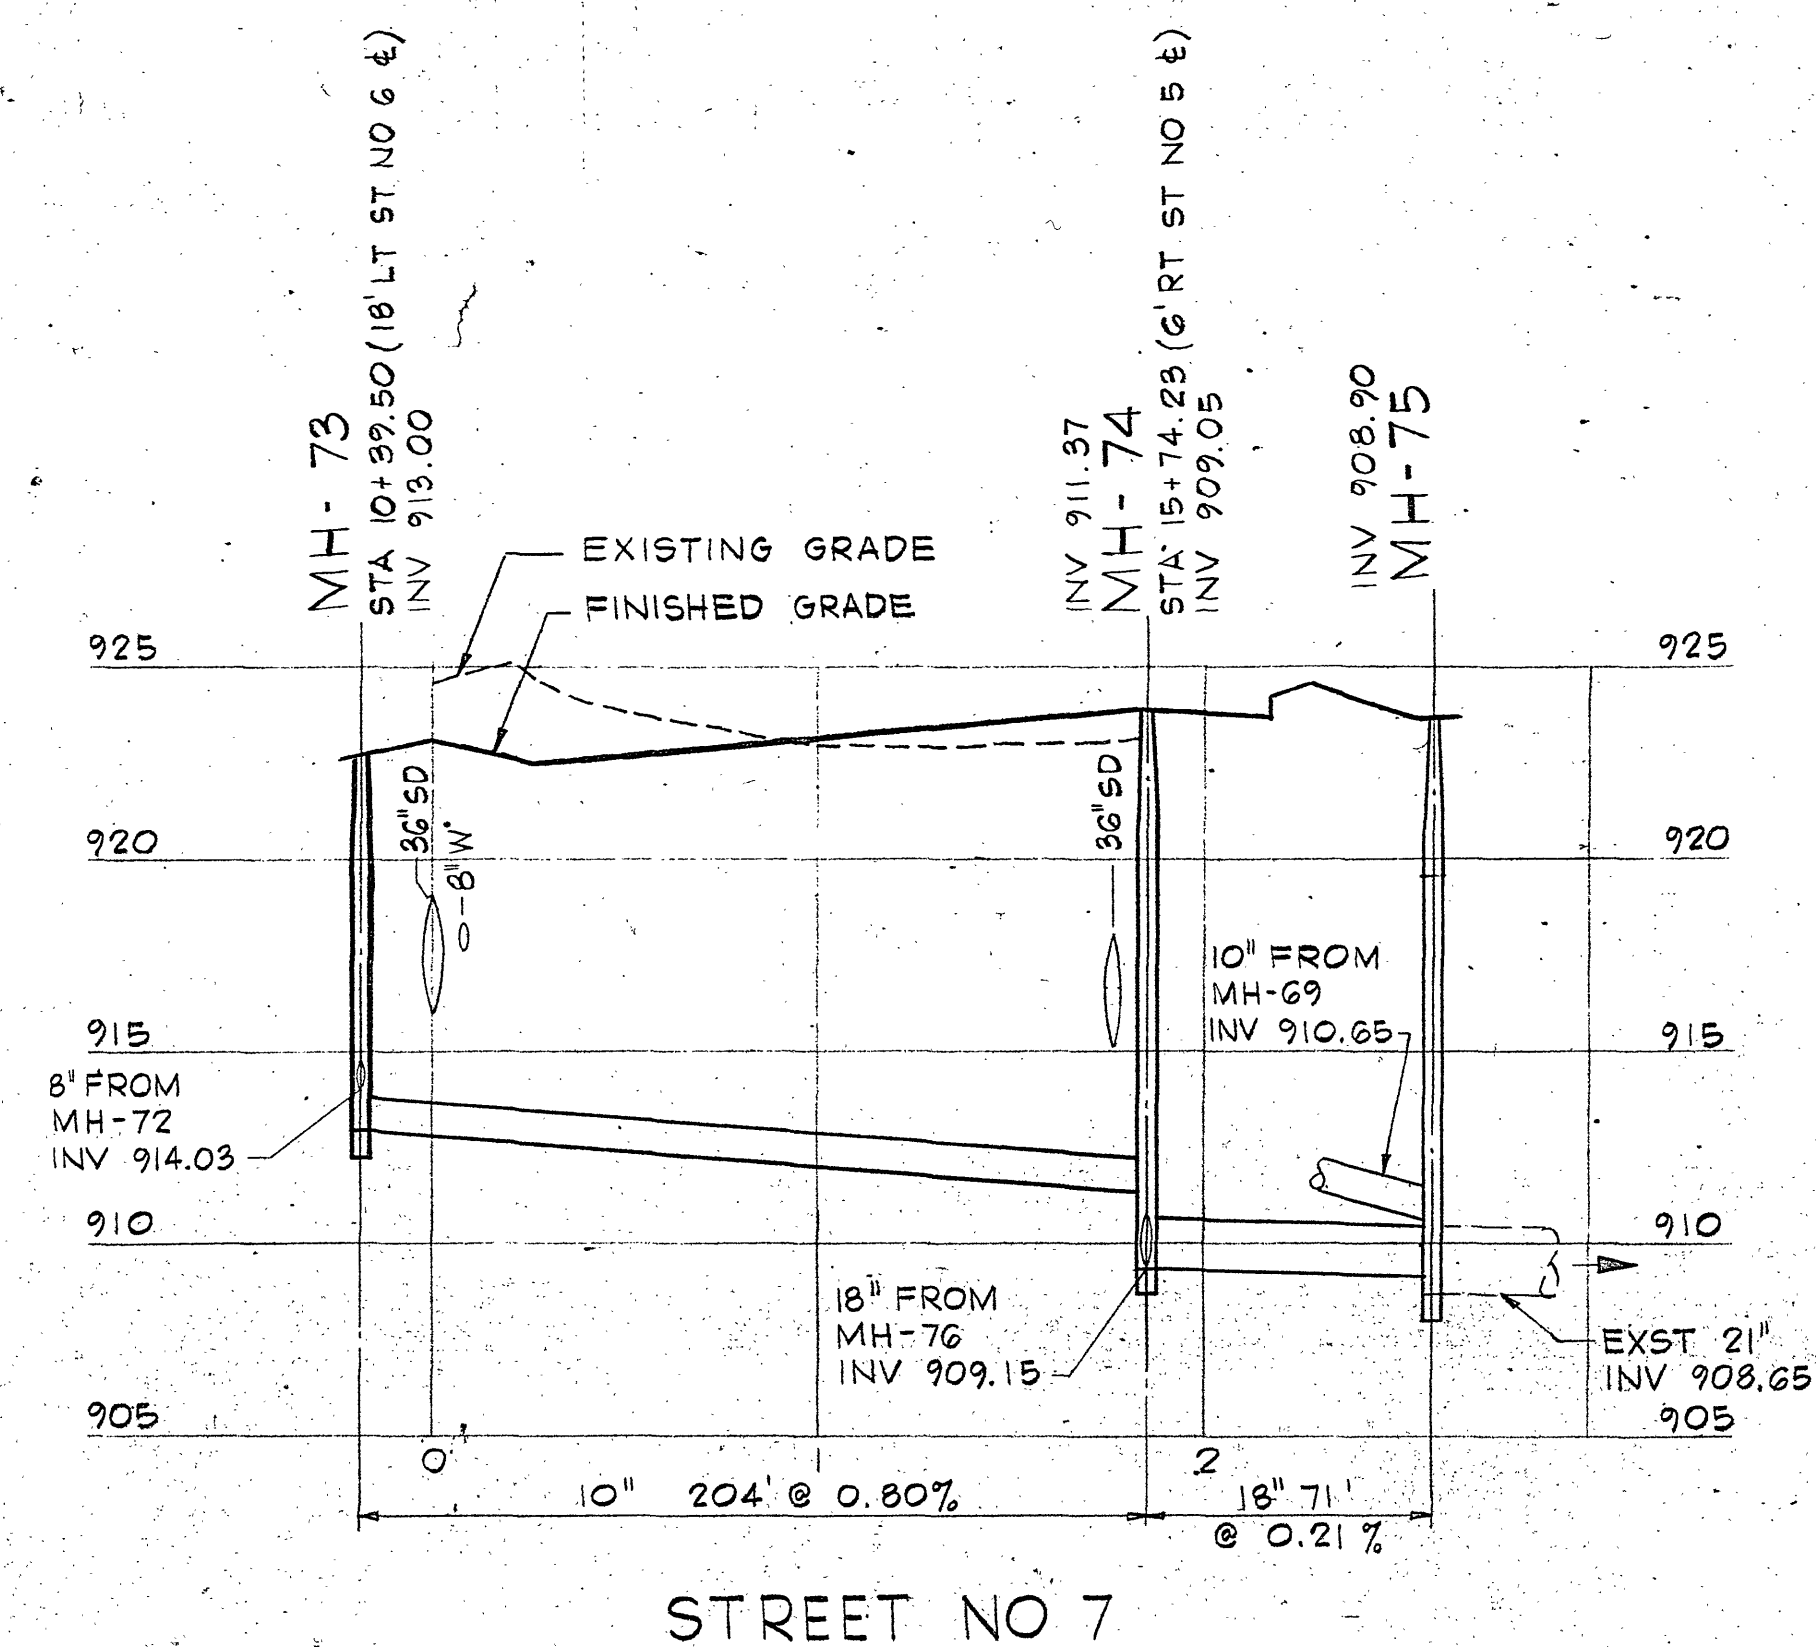
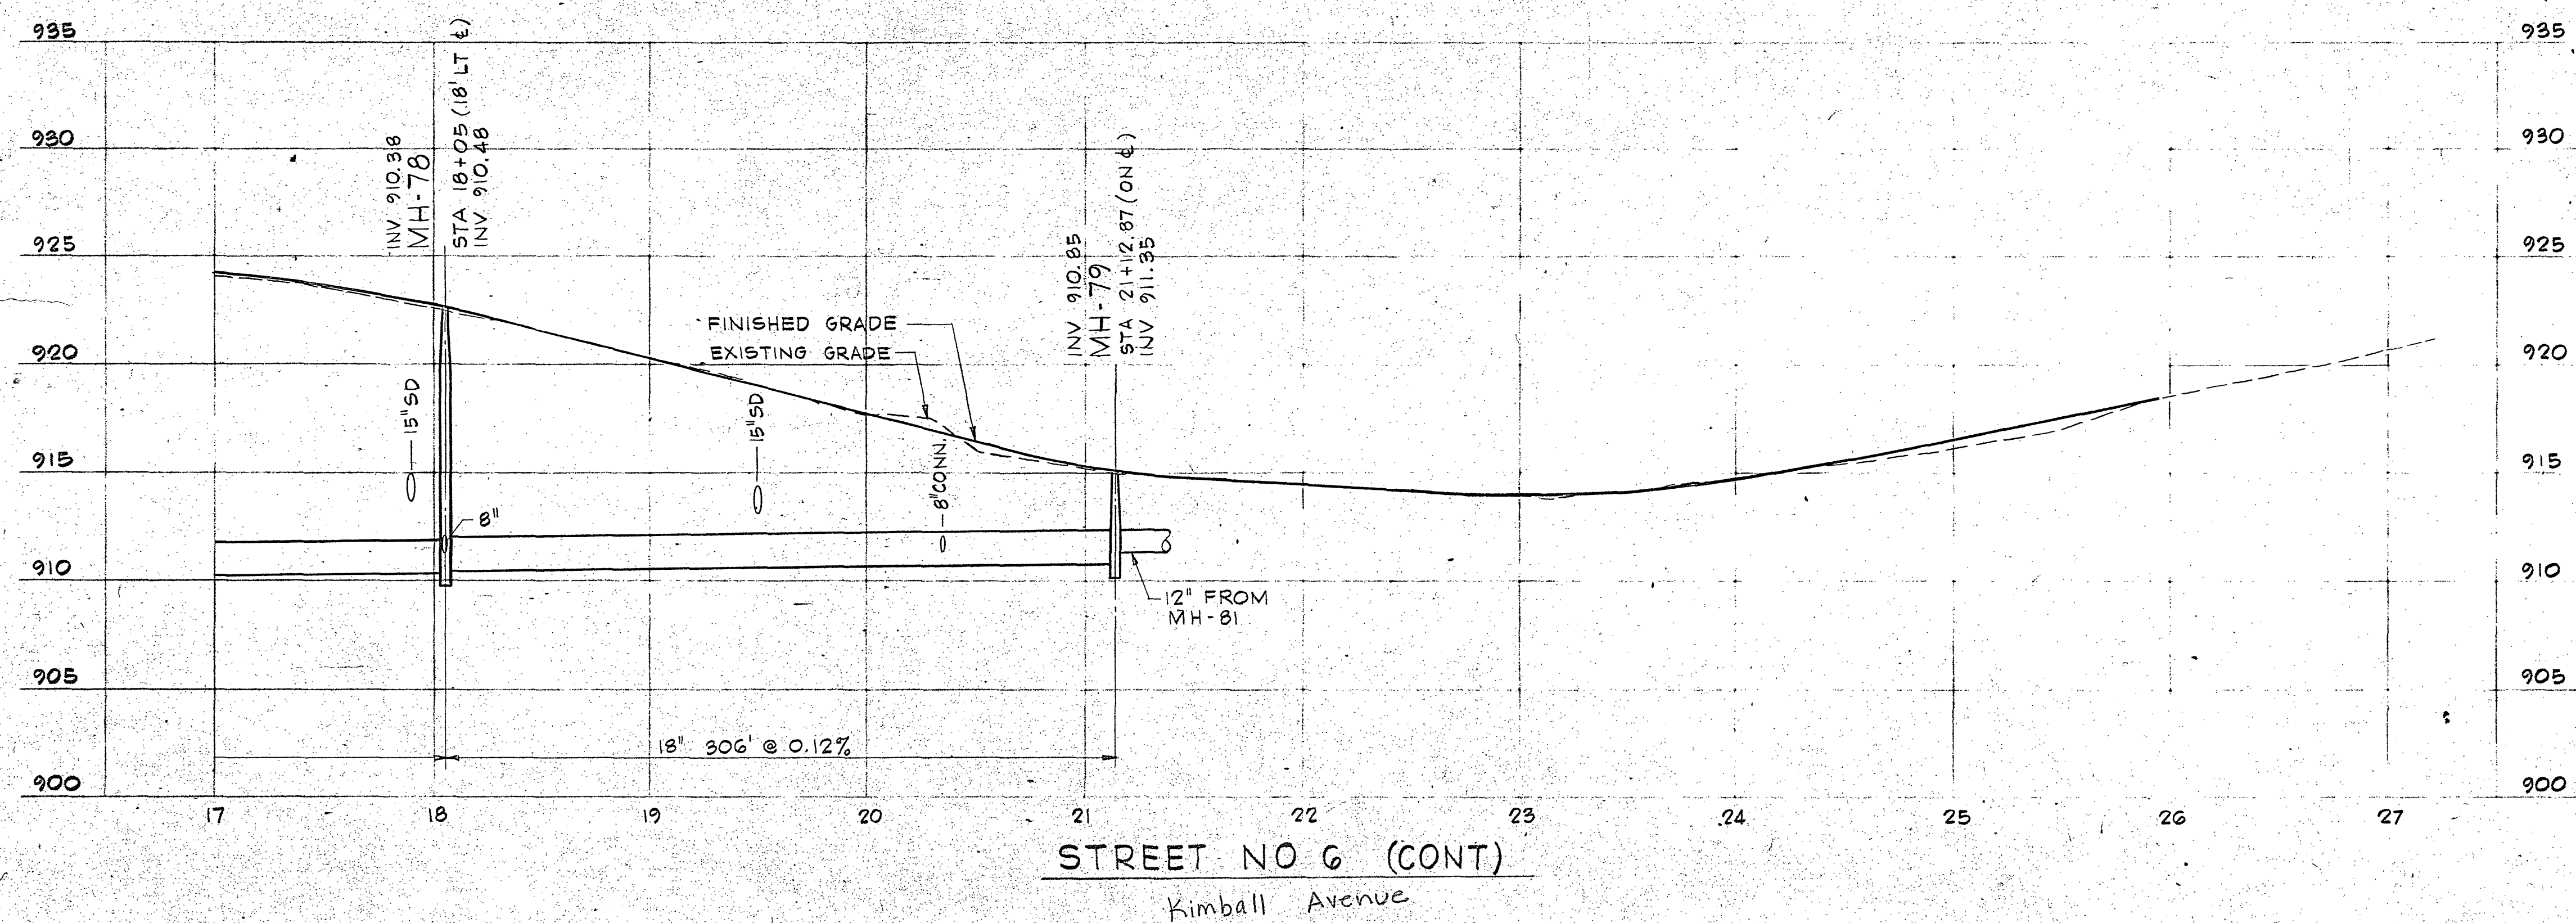


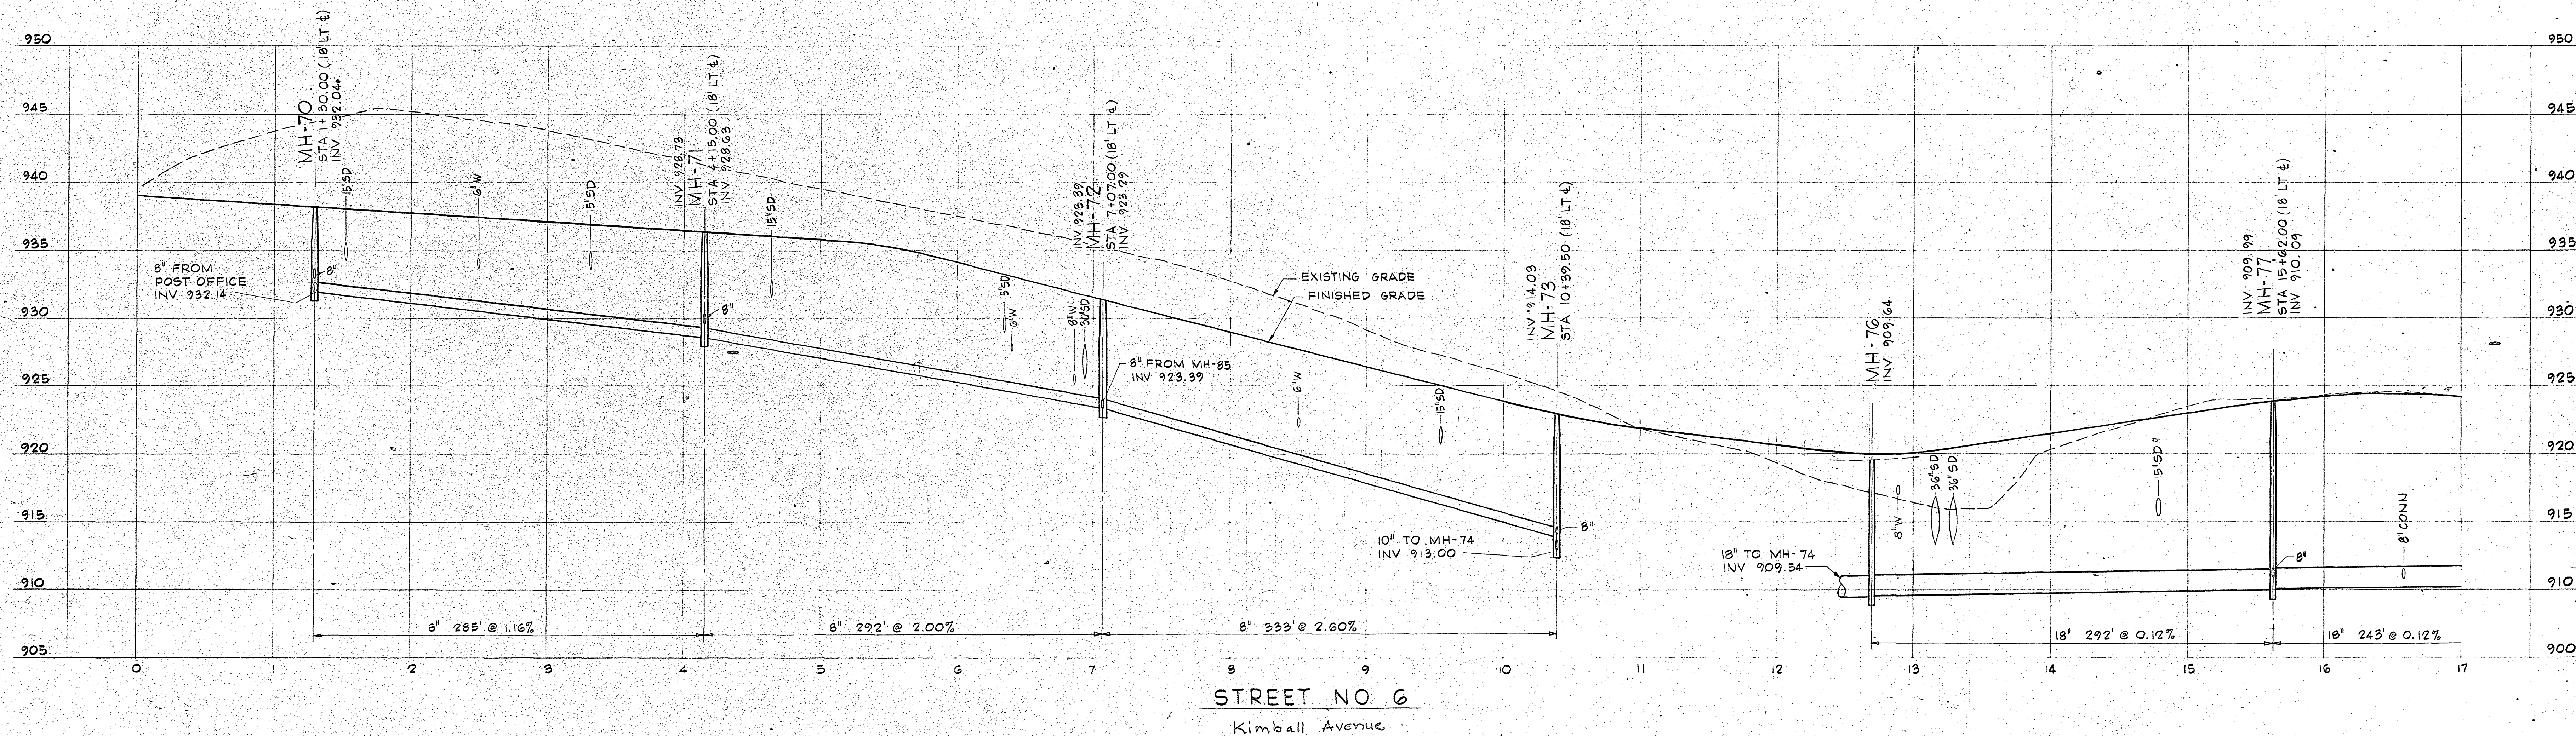

REVISION	DATE	DESCRIPTION	BY	APP.
DESIGNED	JHW	KIMBALL RENEWAL PROJECT - CONTRACT S1-2 CITY OF ROANOKE REDEVELOPMENT AND HOUSING AUTHORITY ROANOKE, VIRGINIA SANITARY SEWER PROFILE		
DRAWN	JHW			
CHECKED	JHW			
APPROVED	JHW			
SUBMITTED	JHW			
HAYES, SEAY, MATTERN & MATTERN ARCHITECTS-ENGINEERS ROANOKE, VIRGINIA		SCALE 1"=50' HORIZ 1"=5' VERT DATE OCT 1972	COMM. NO. 3677	SHEET 19