
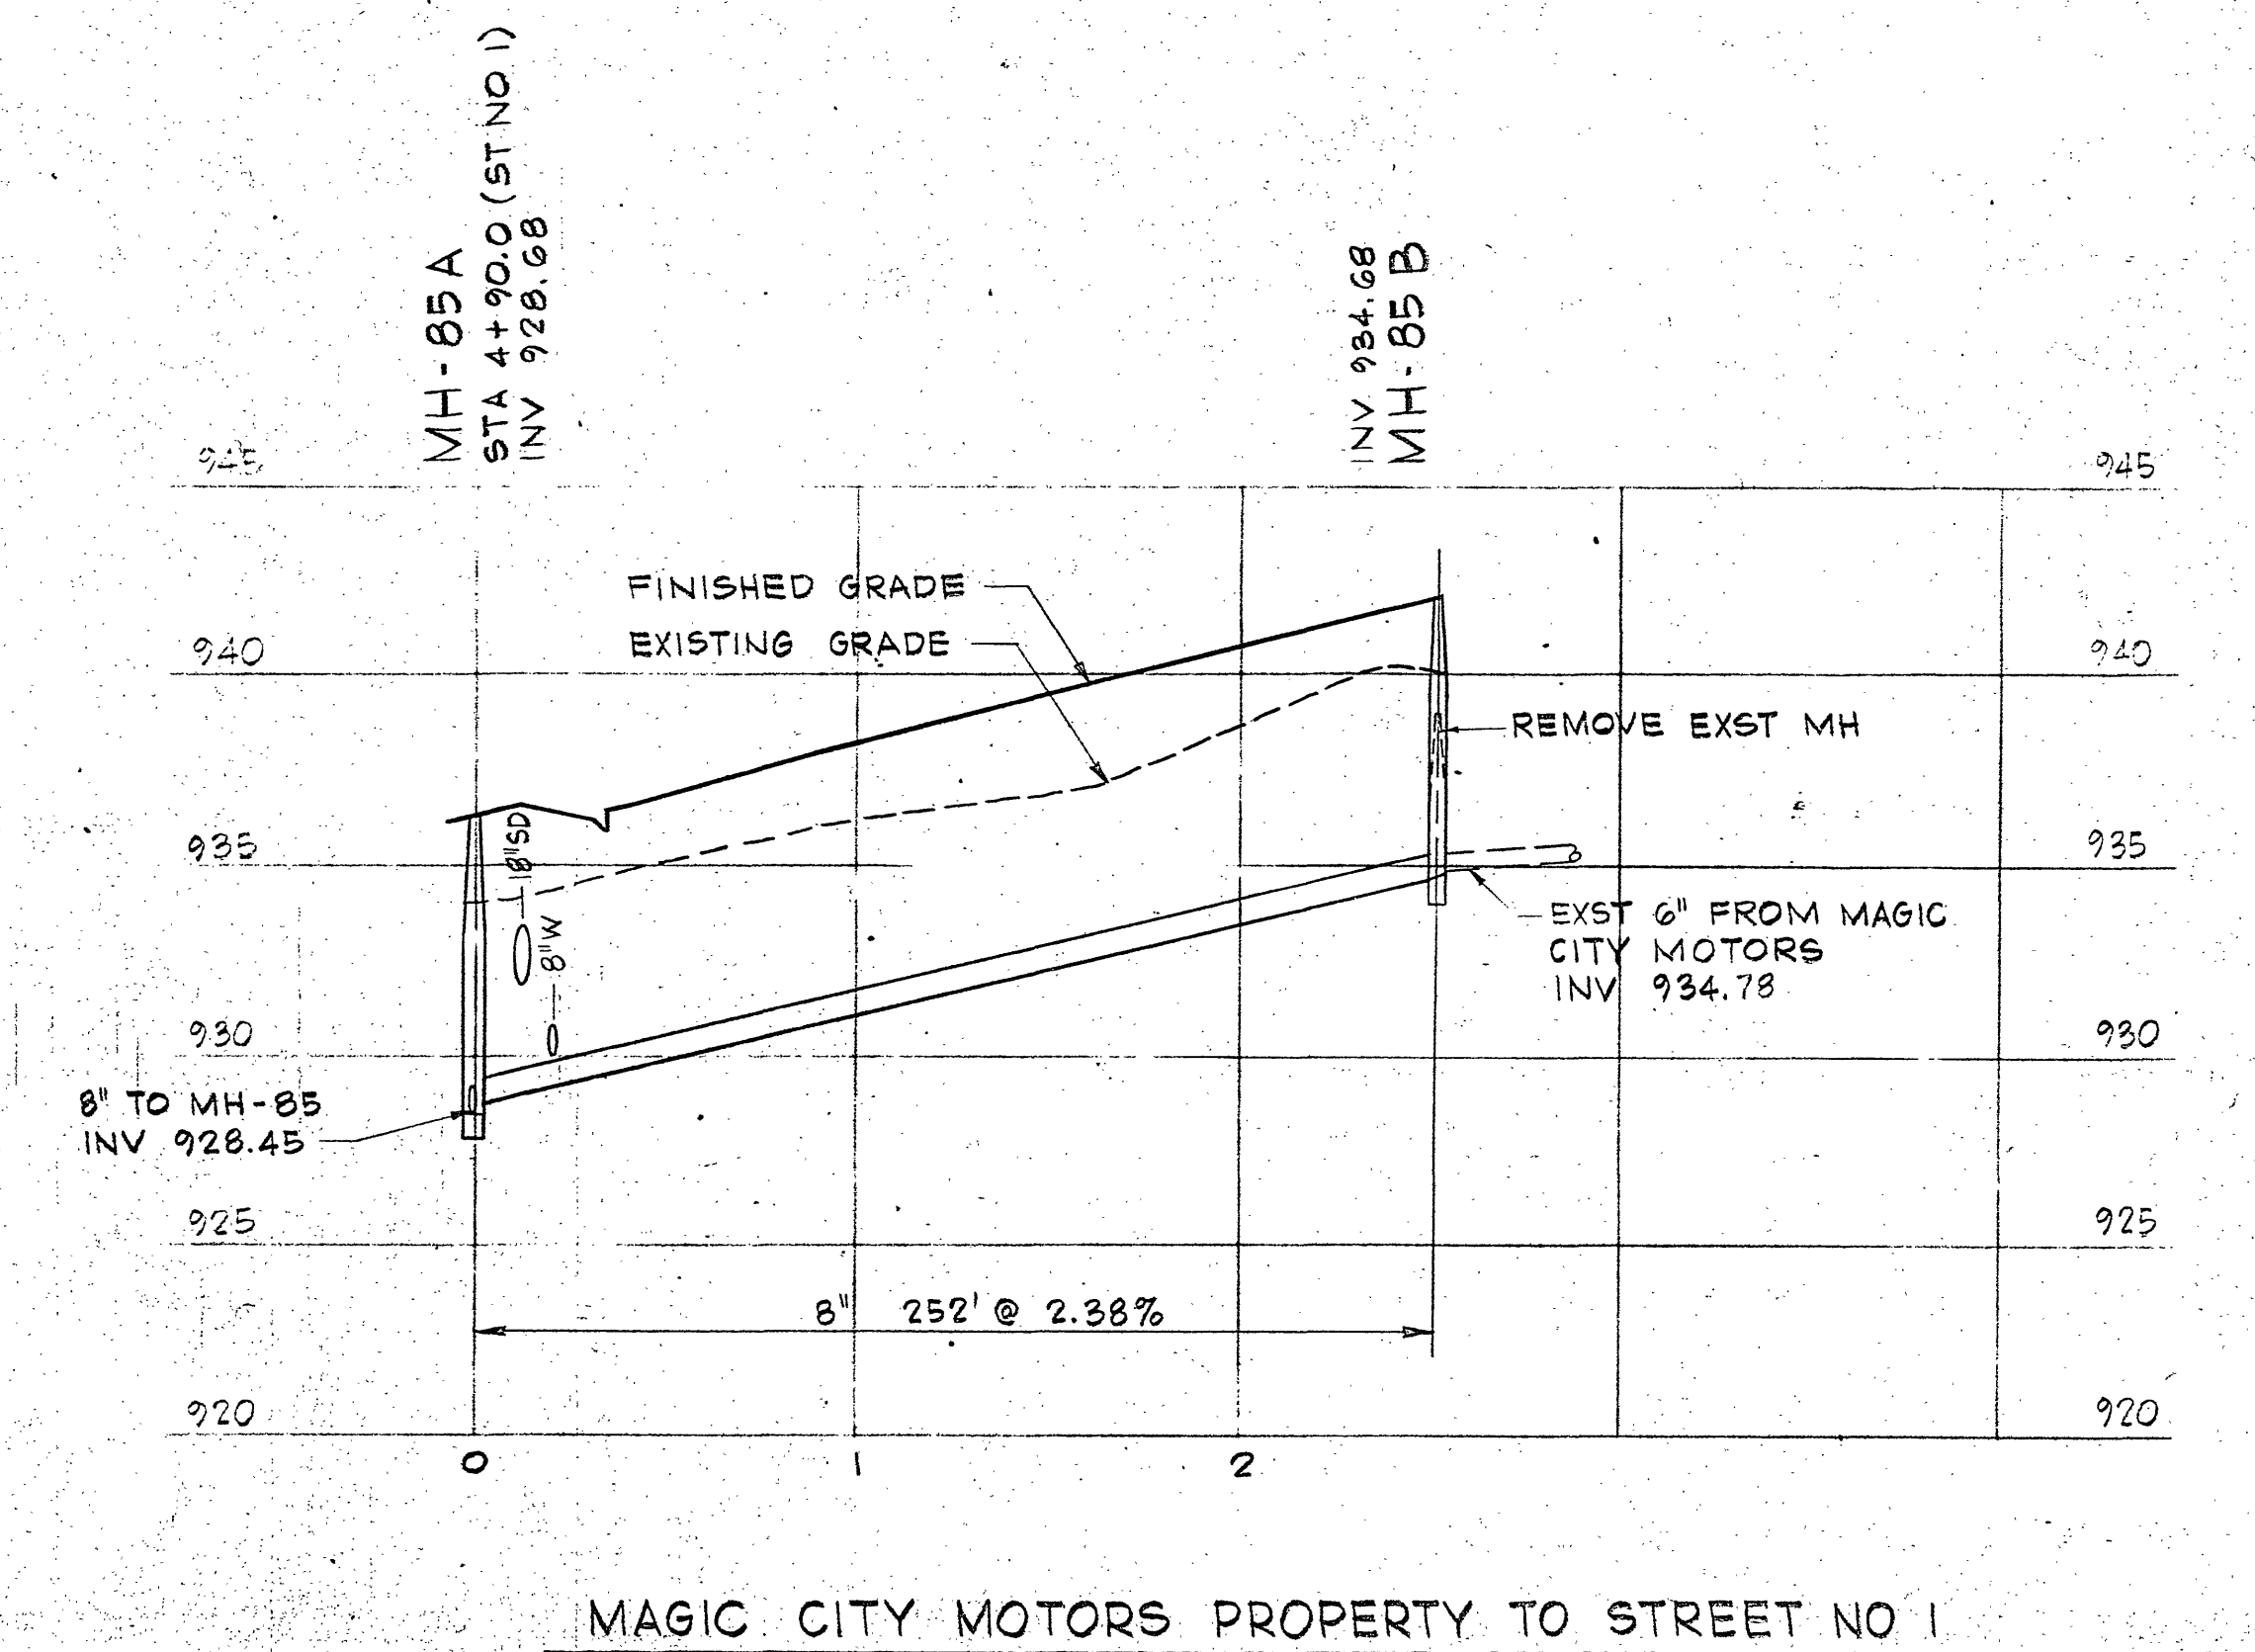
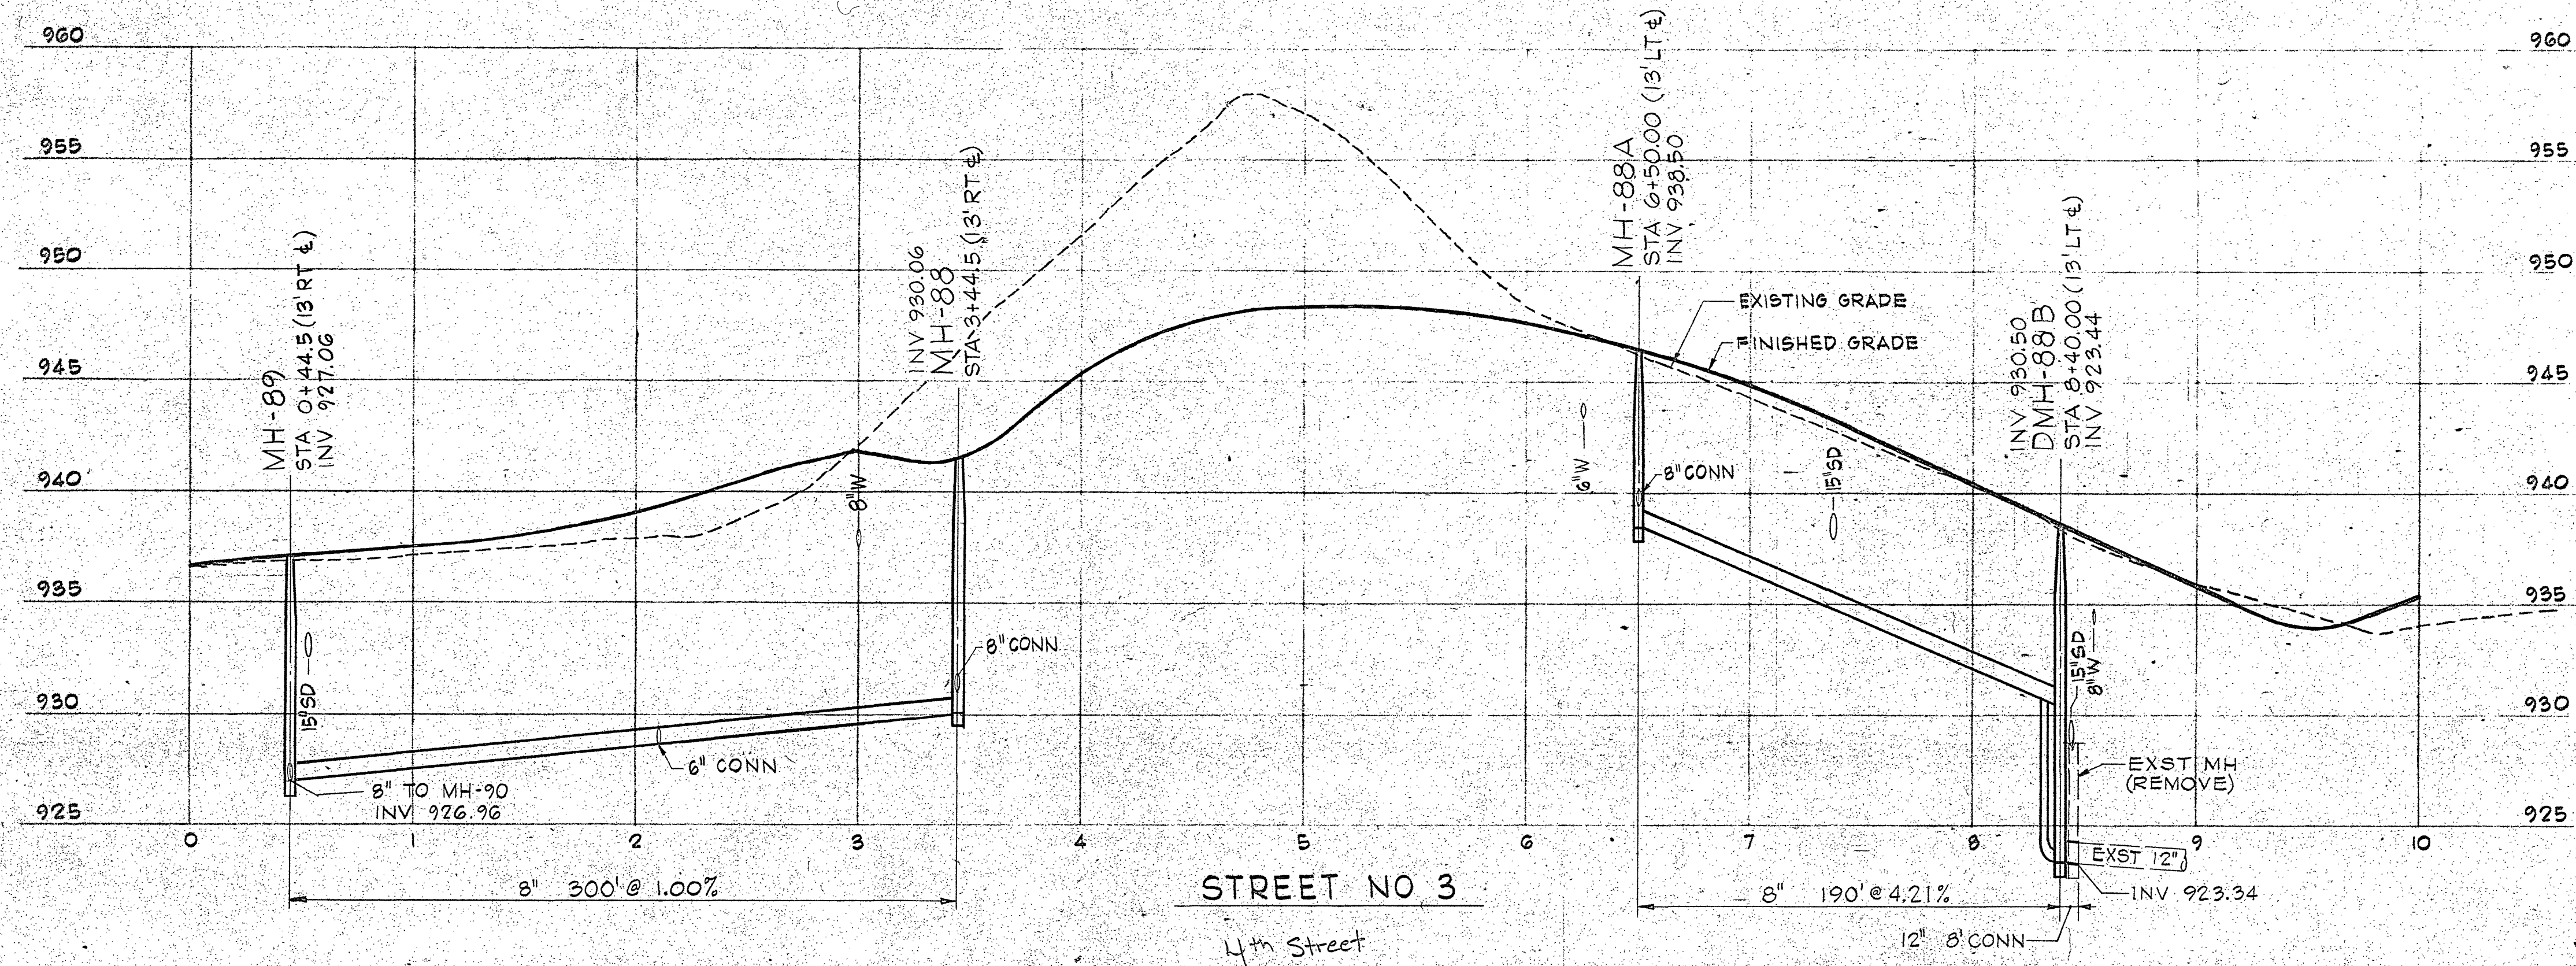


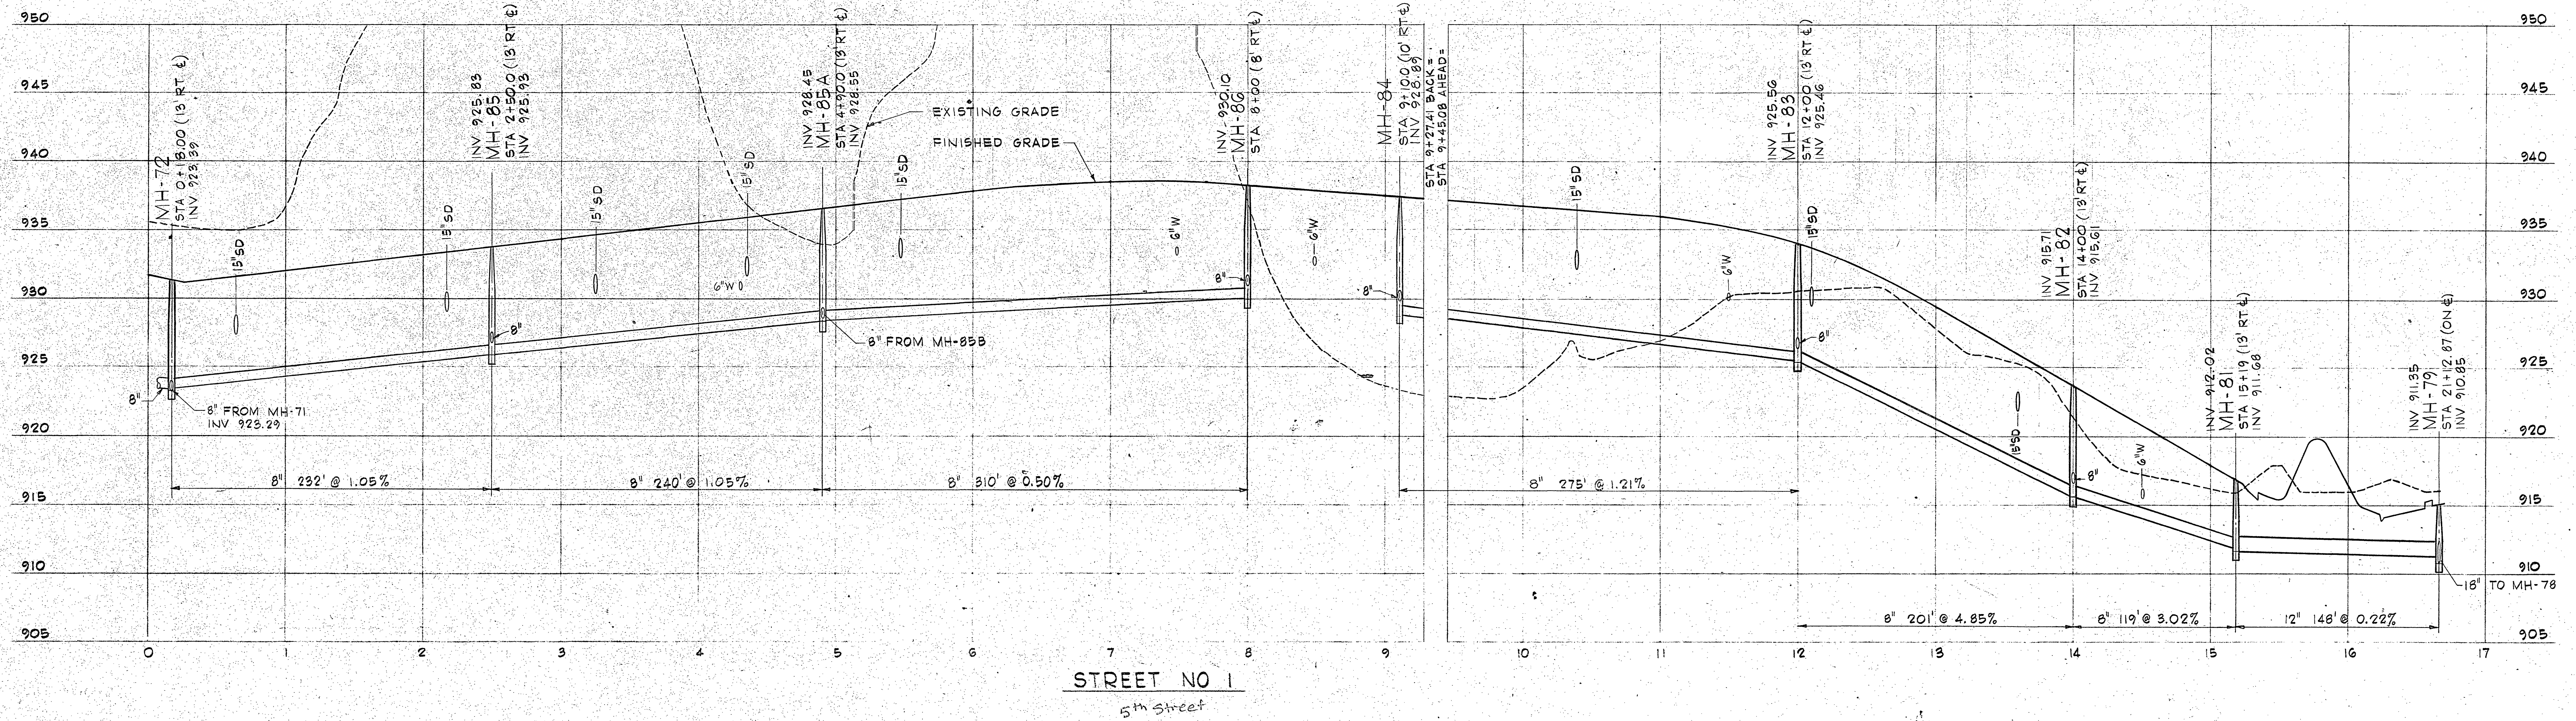

REVISION	DATE	DESCRIPTION	BY	APP.
DESIGNED	JMB	KIMBALL RENEWAL PROJECT - CONTRACT SI-2 CITY OF ROANOKE REDEVELOPMENT AND HOUSING AUTHORITY ROANOKE, VIRGINIA		
DRAWN	JHW			
CHECKED	gpc			
APPROVED	WME			
SUBMITTED	J	SANITARY SEWER PROFILE		
HAYES, SEAY, MATTERN & MATTERN ARCHITECTS-ENGINEERS ROANOKE, VIRGINIA		SCALE 1"=50' HORIZ 1"=5' VERT	COMM. NO. 3677	
WASHINGTON, D. C.		DATE OCT 1972	SHEET 20	