
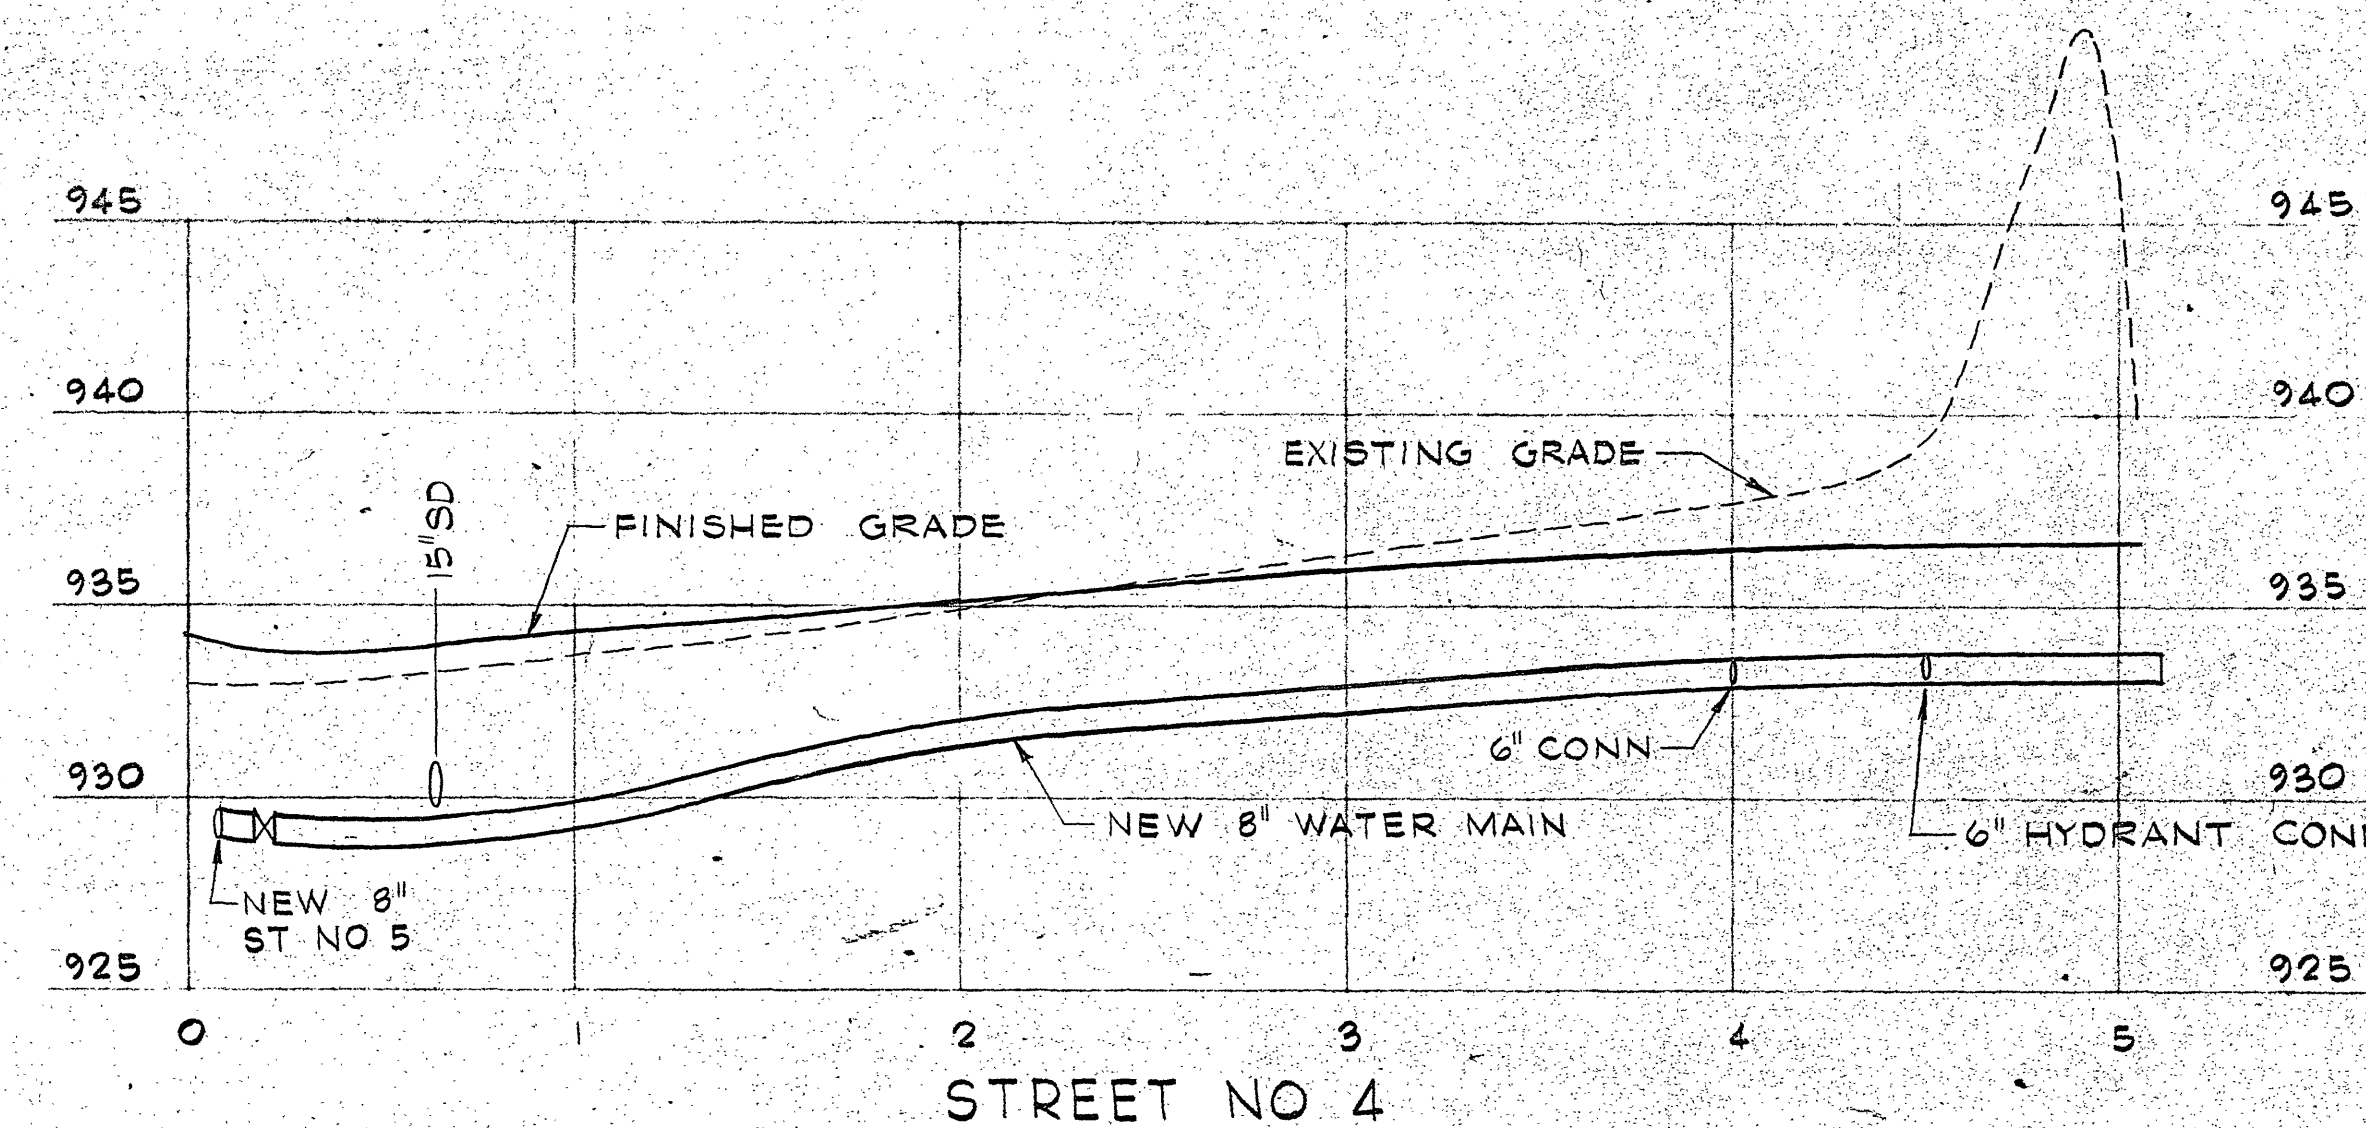
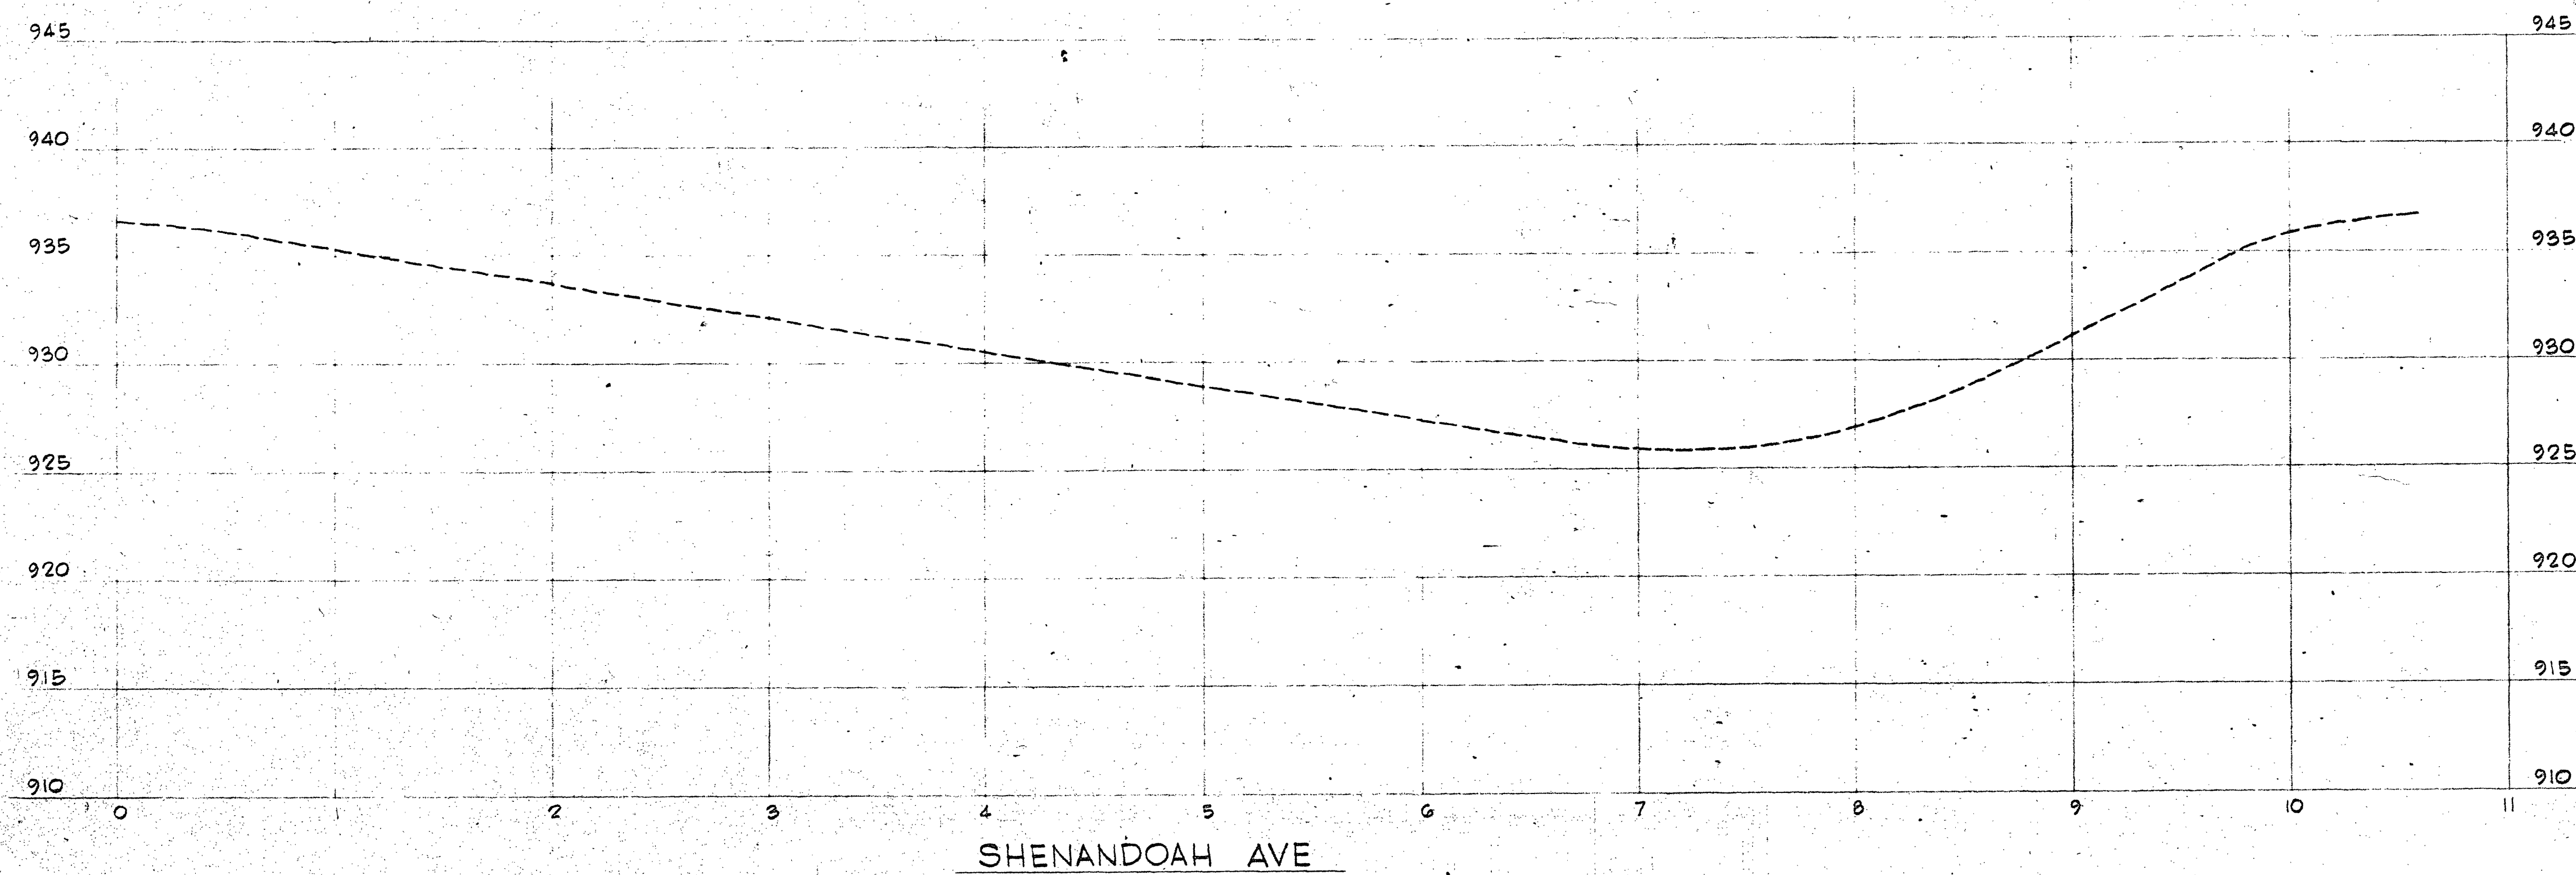
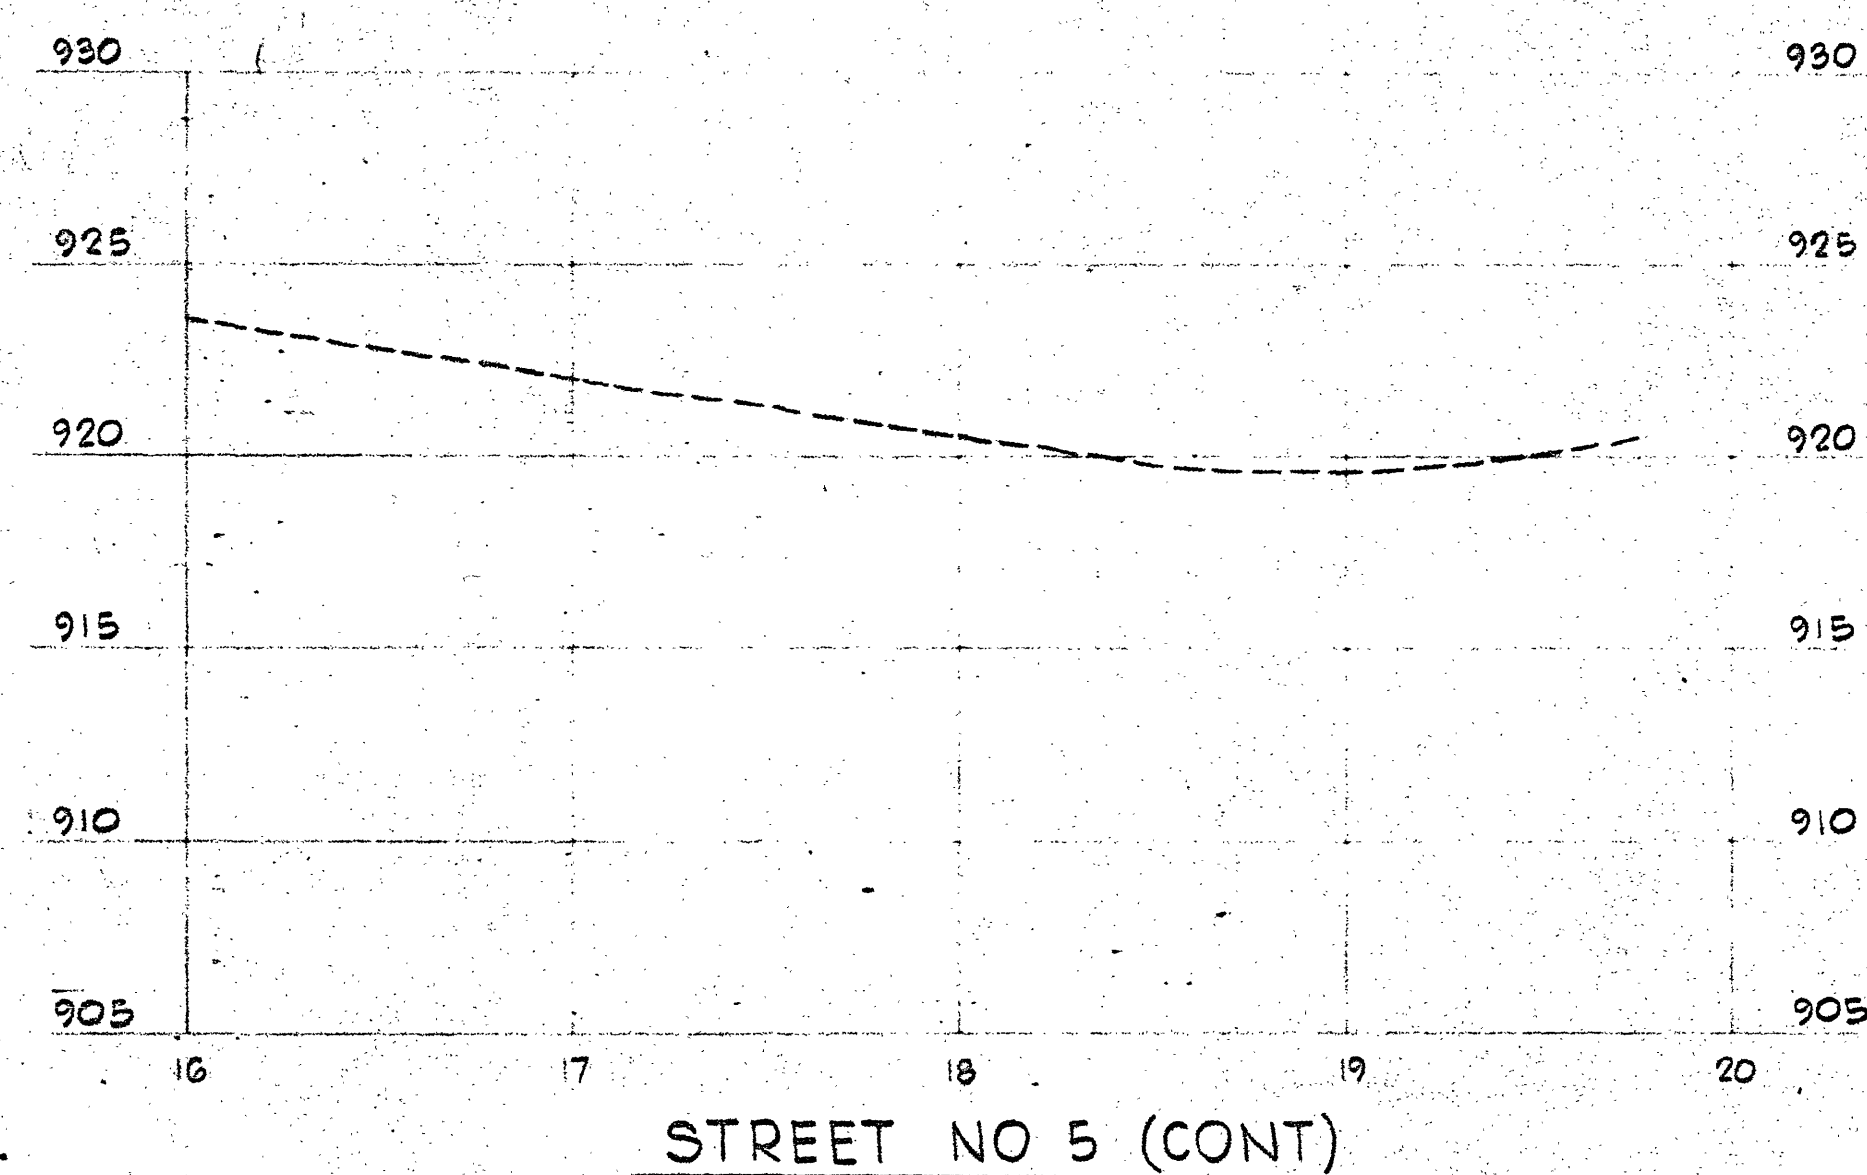


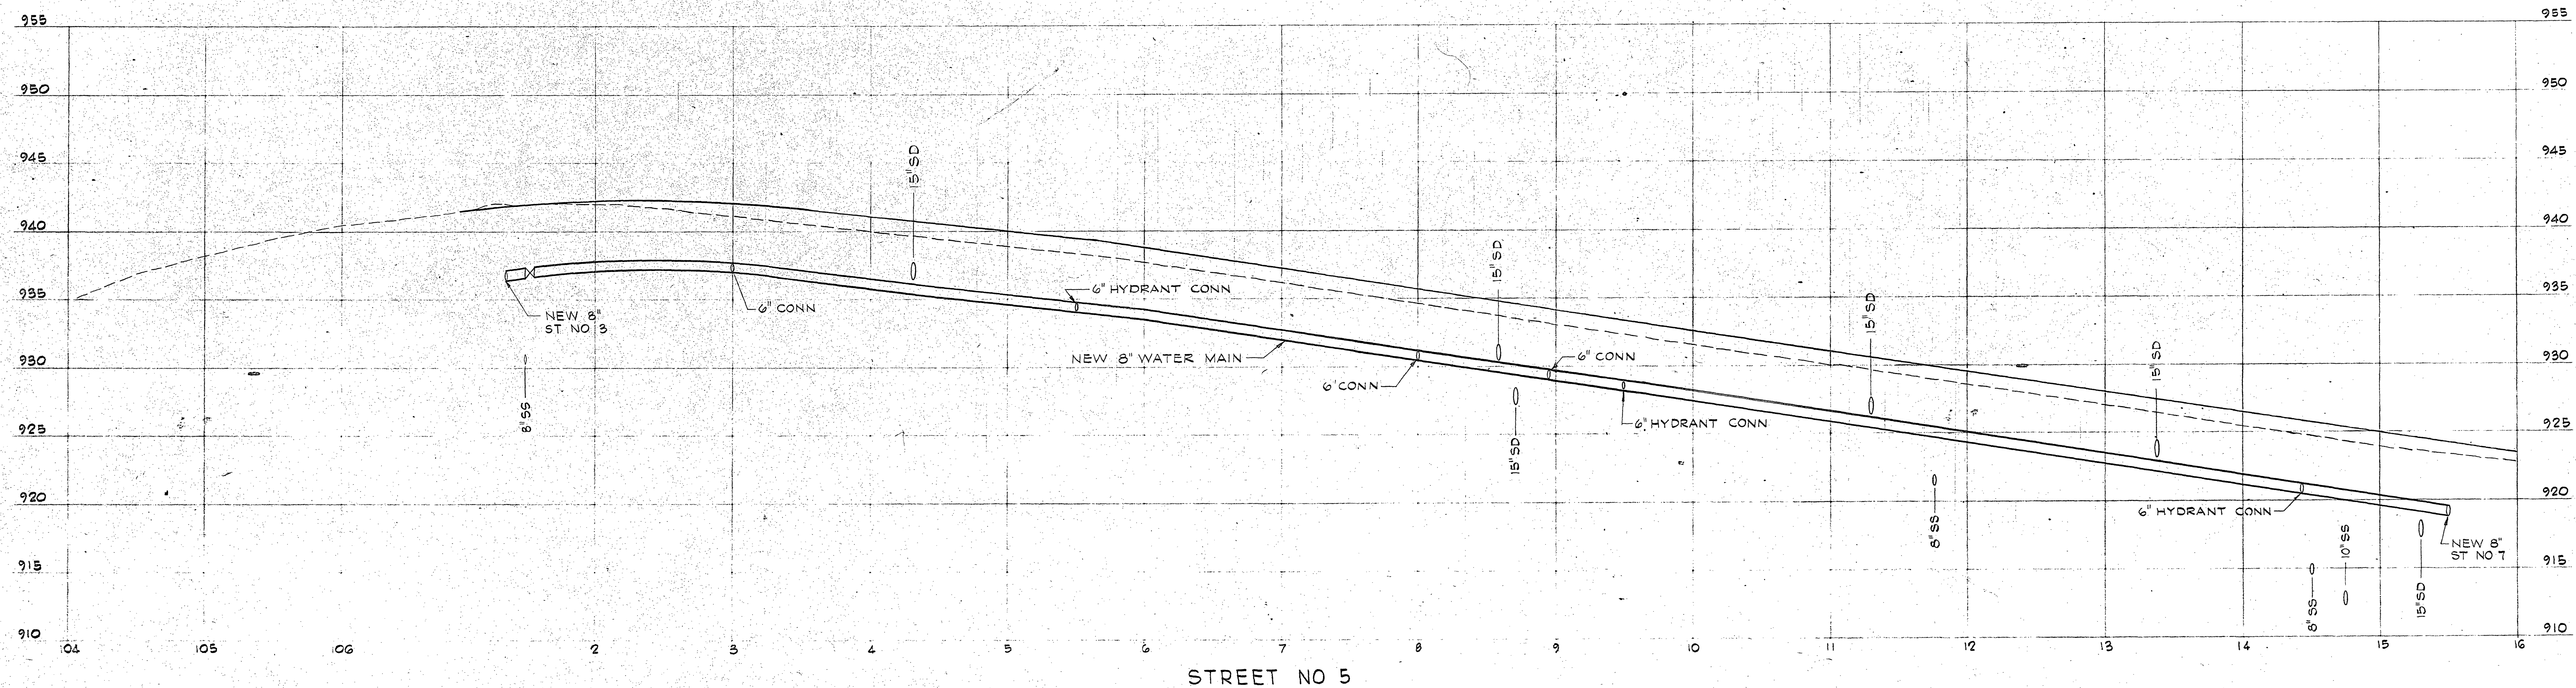

REVISION	DATE	DESCRIPTION	BY	APP.
DESIGNED	9/18	KIMBALL RENEWAL PROJECT - CONTRACT SI-2 CITY OF ROANOKE REDEVELOPMENT AND HOUSING AUTHORITY ROANOKE, VIRGINIA WATER MAIN PROFILE		
DRAWN	JHW			
CHECKED	SWR			
APPROVED	SWR			
SUBMITTED	SWR			
HAYES, SEAY, MATTERN & MATTERN ARCHITECTS-ENGINEERS ROANOKE, VIRGINIA		SCALE 1"=50' HORIZ 1"=5' VERT	COMM. NO. 3677	
		DATE OCT 1972	SHEET 21	