
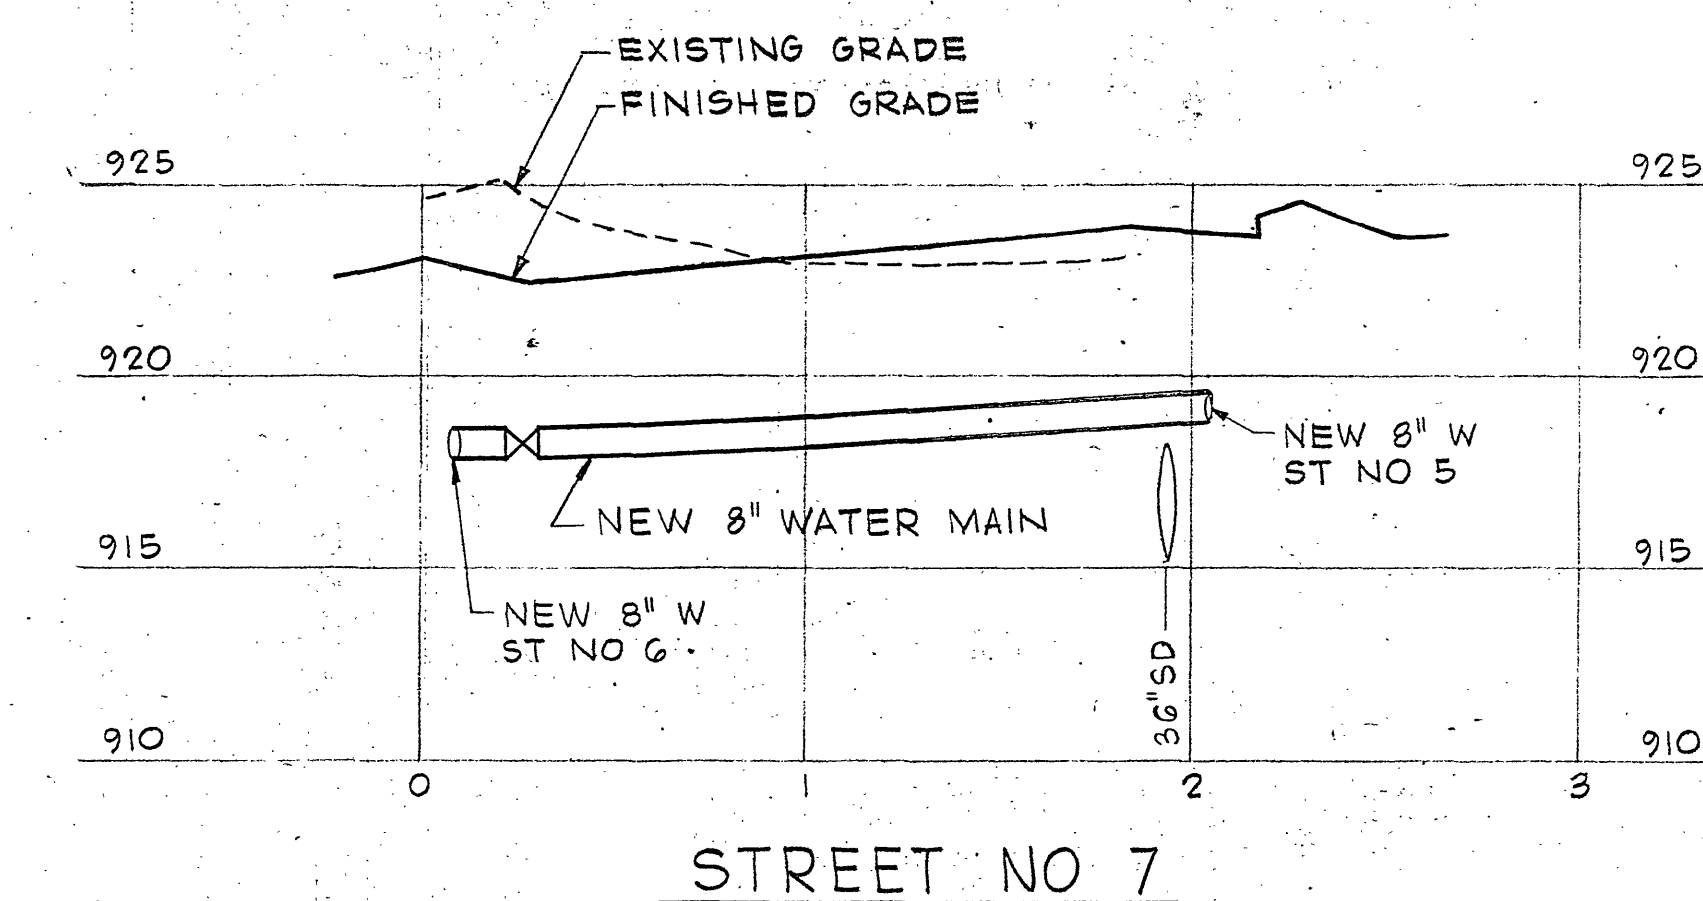
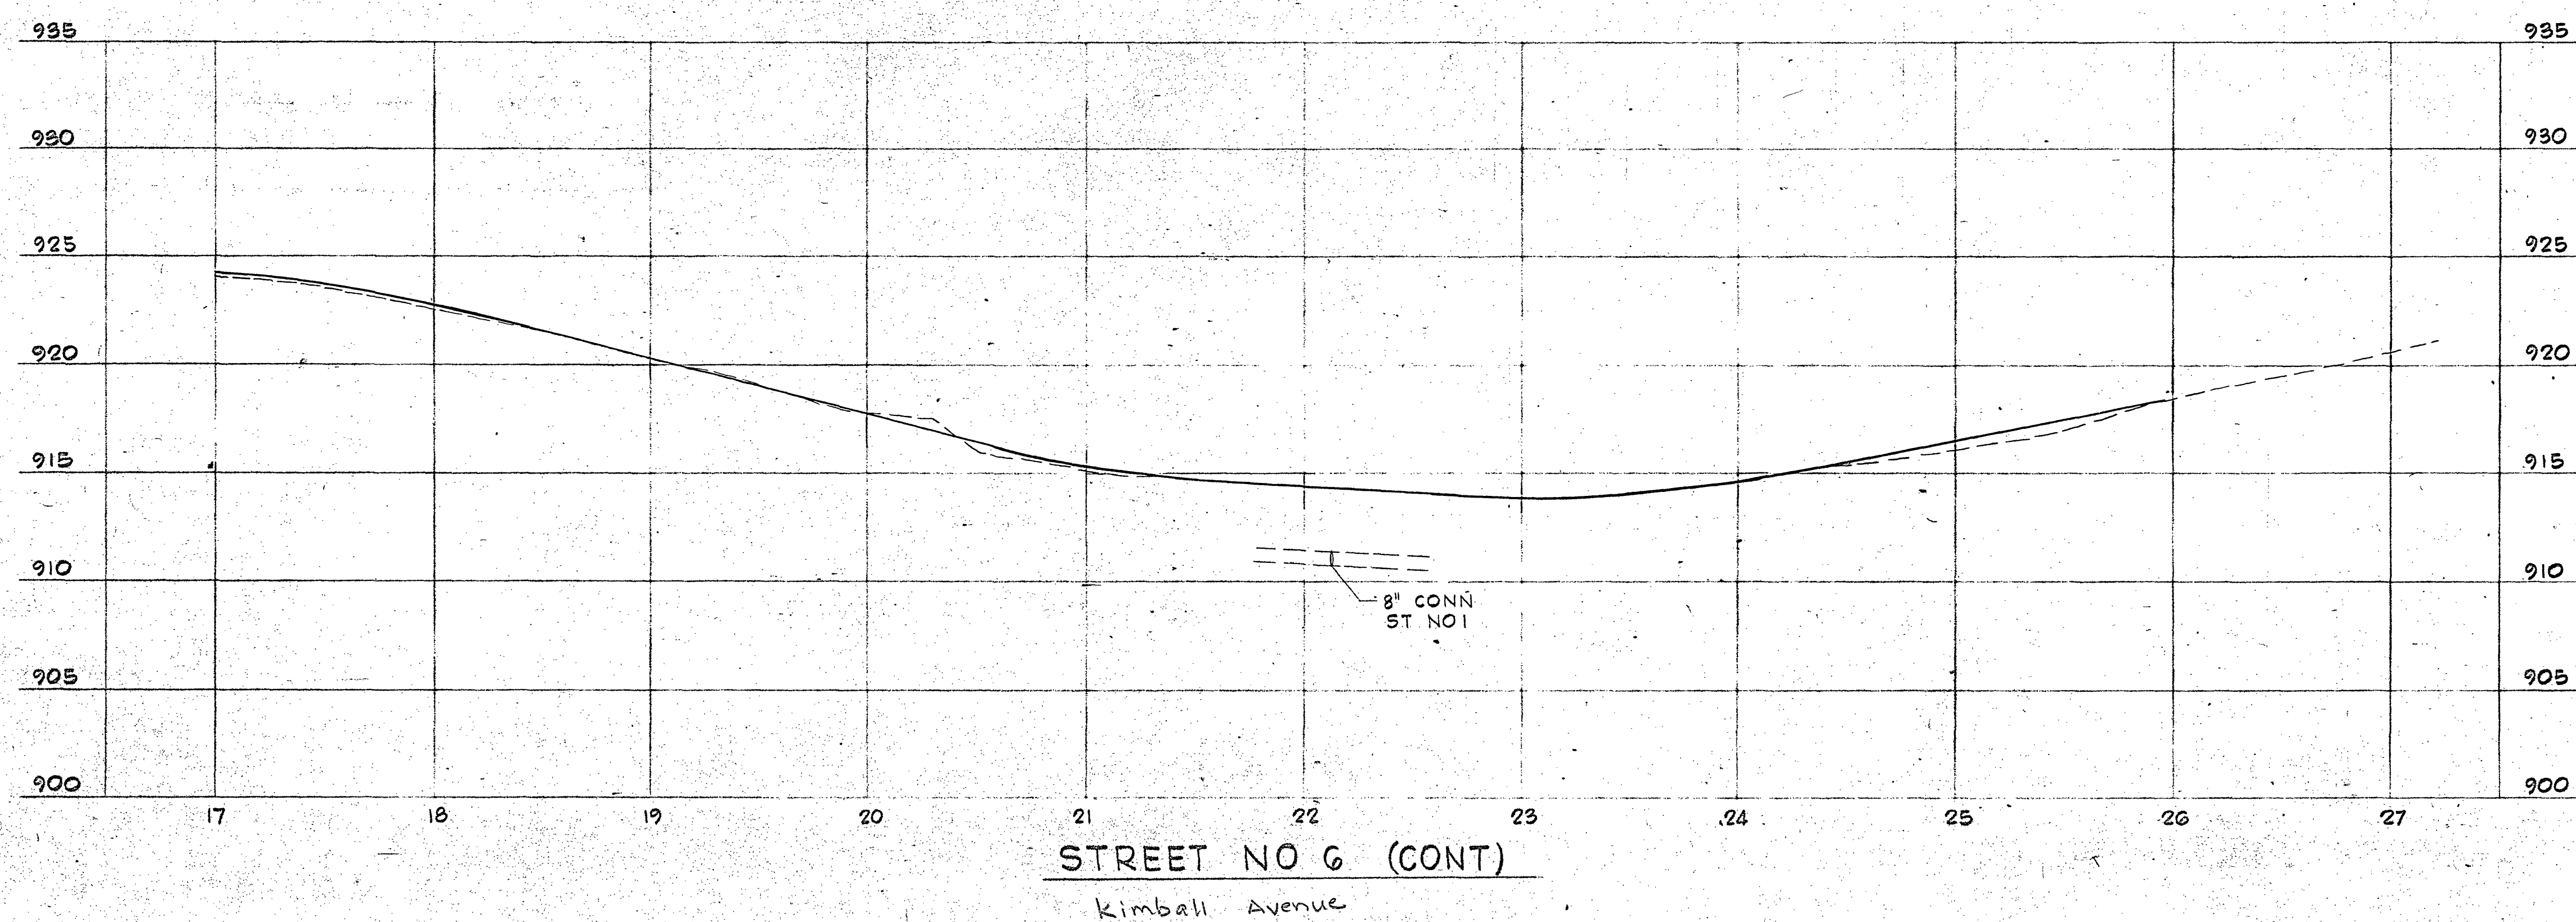


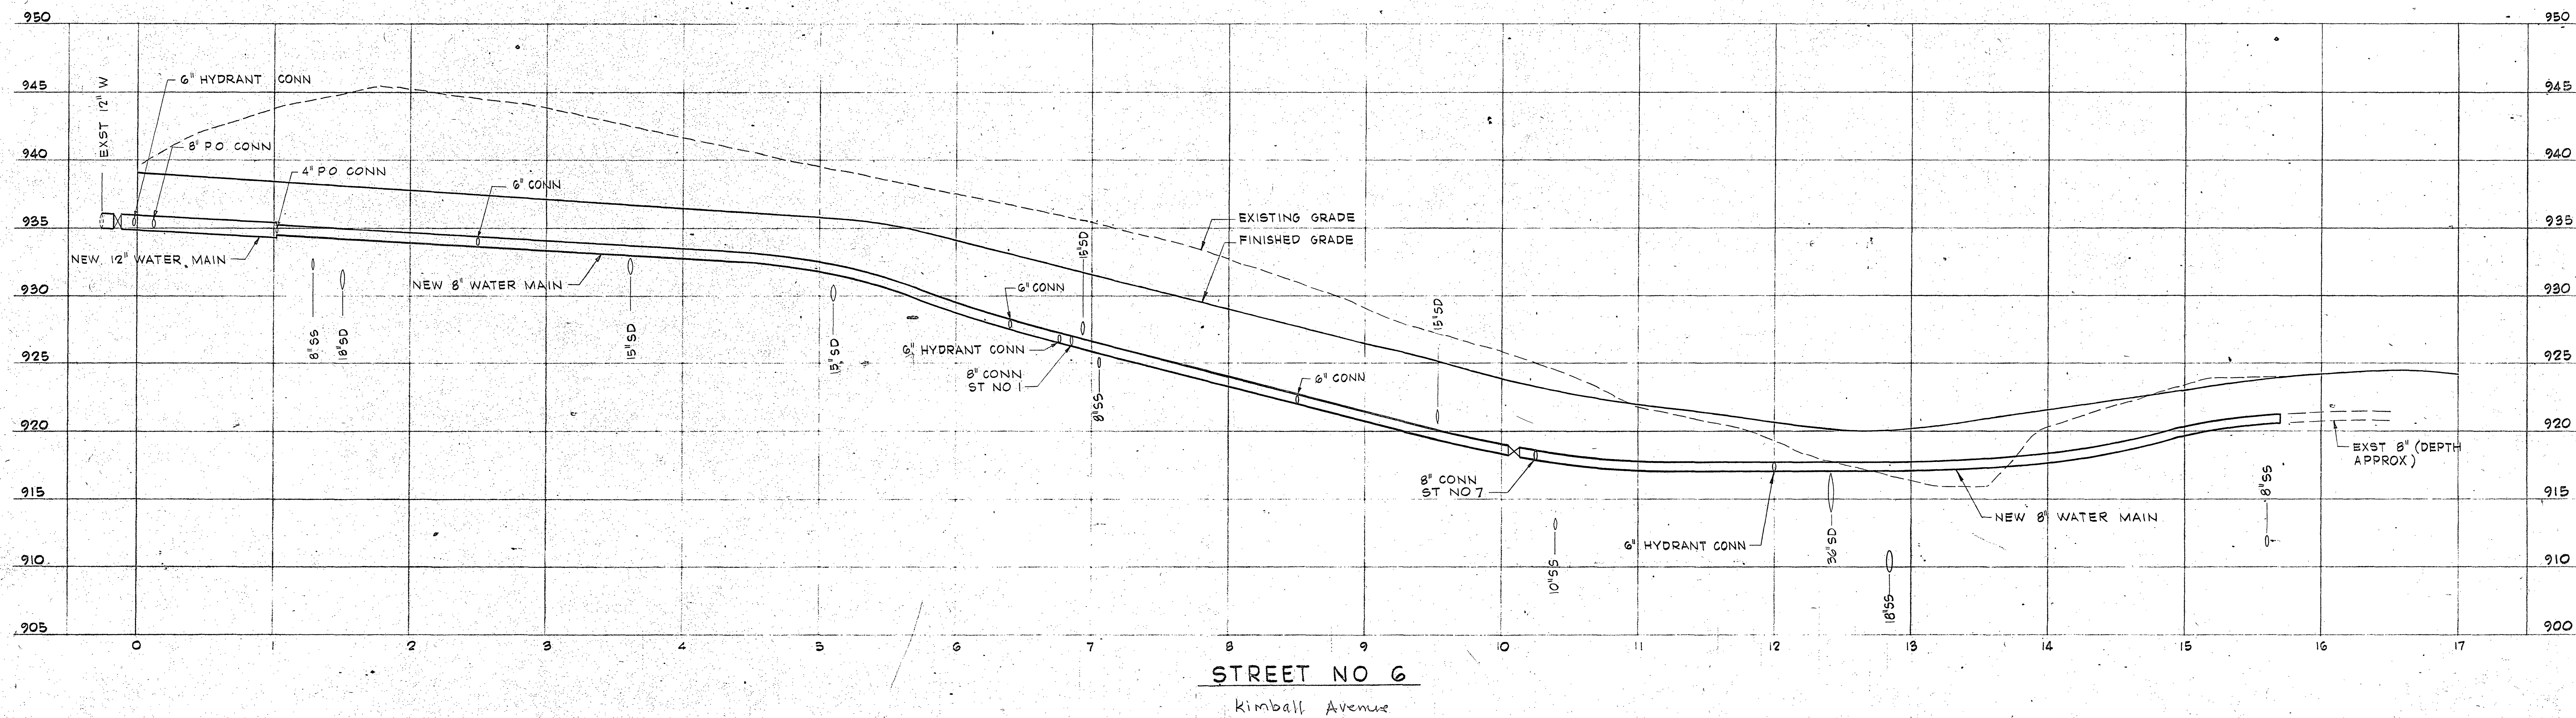

REVISION	DATE	DESCRIPTION	BY	APP.
DESIGNED <i>JMB</i>		KIMBALL RENEWAL PROJECT - CONTRACT SI-2 CITY OF ROANOKE REDEVELOPMENT AND HOUSING AUTHORITY ROANOKE, VIRGINIA WATER MAIN PROFILE		
DRAWN <i>JHW</i>				
CHECKED <i>JMC</i>				
APPROVED <i>JMC</i>				
SUBMITTED <i>J</i>				
HAYES, SEAY, MATTERN & MATTERN		SCALE 1"=50' HORIZ	COMM. NO. 3677	
ARCHITECTS-ENGINEERS		1"=5' VERT	SHEET 22	
ROANOKE, VIRGINIA		DATE OCT 1972	WASHINGTON, D. C.	