
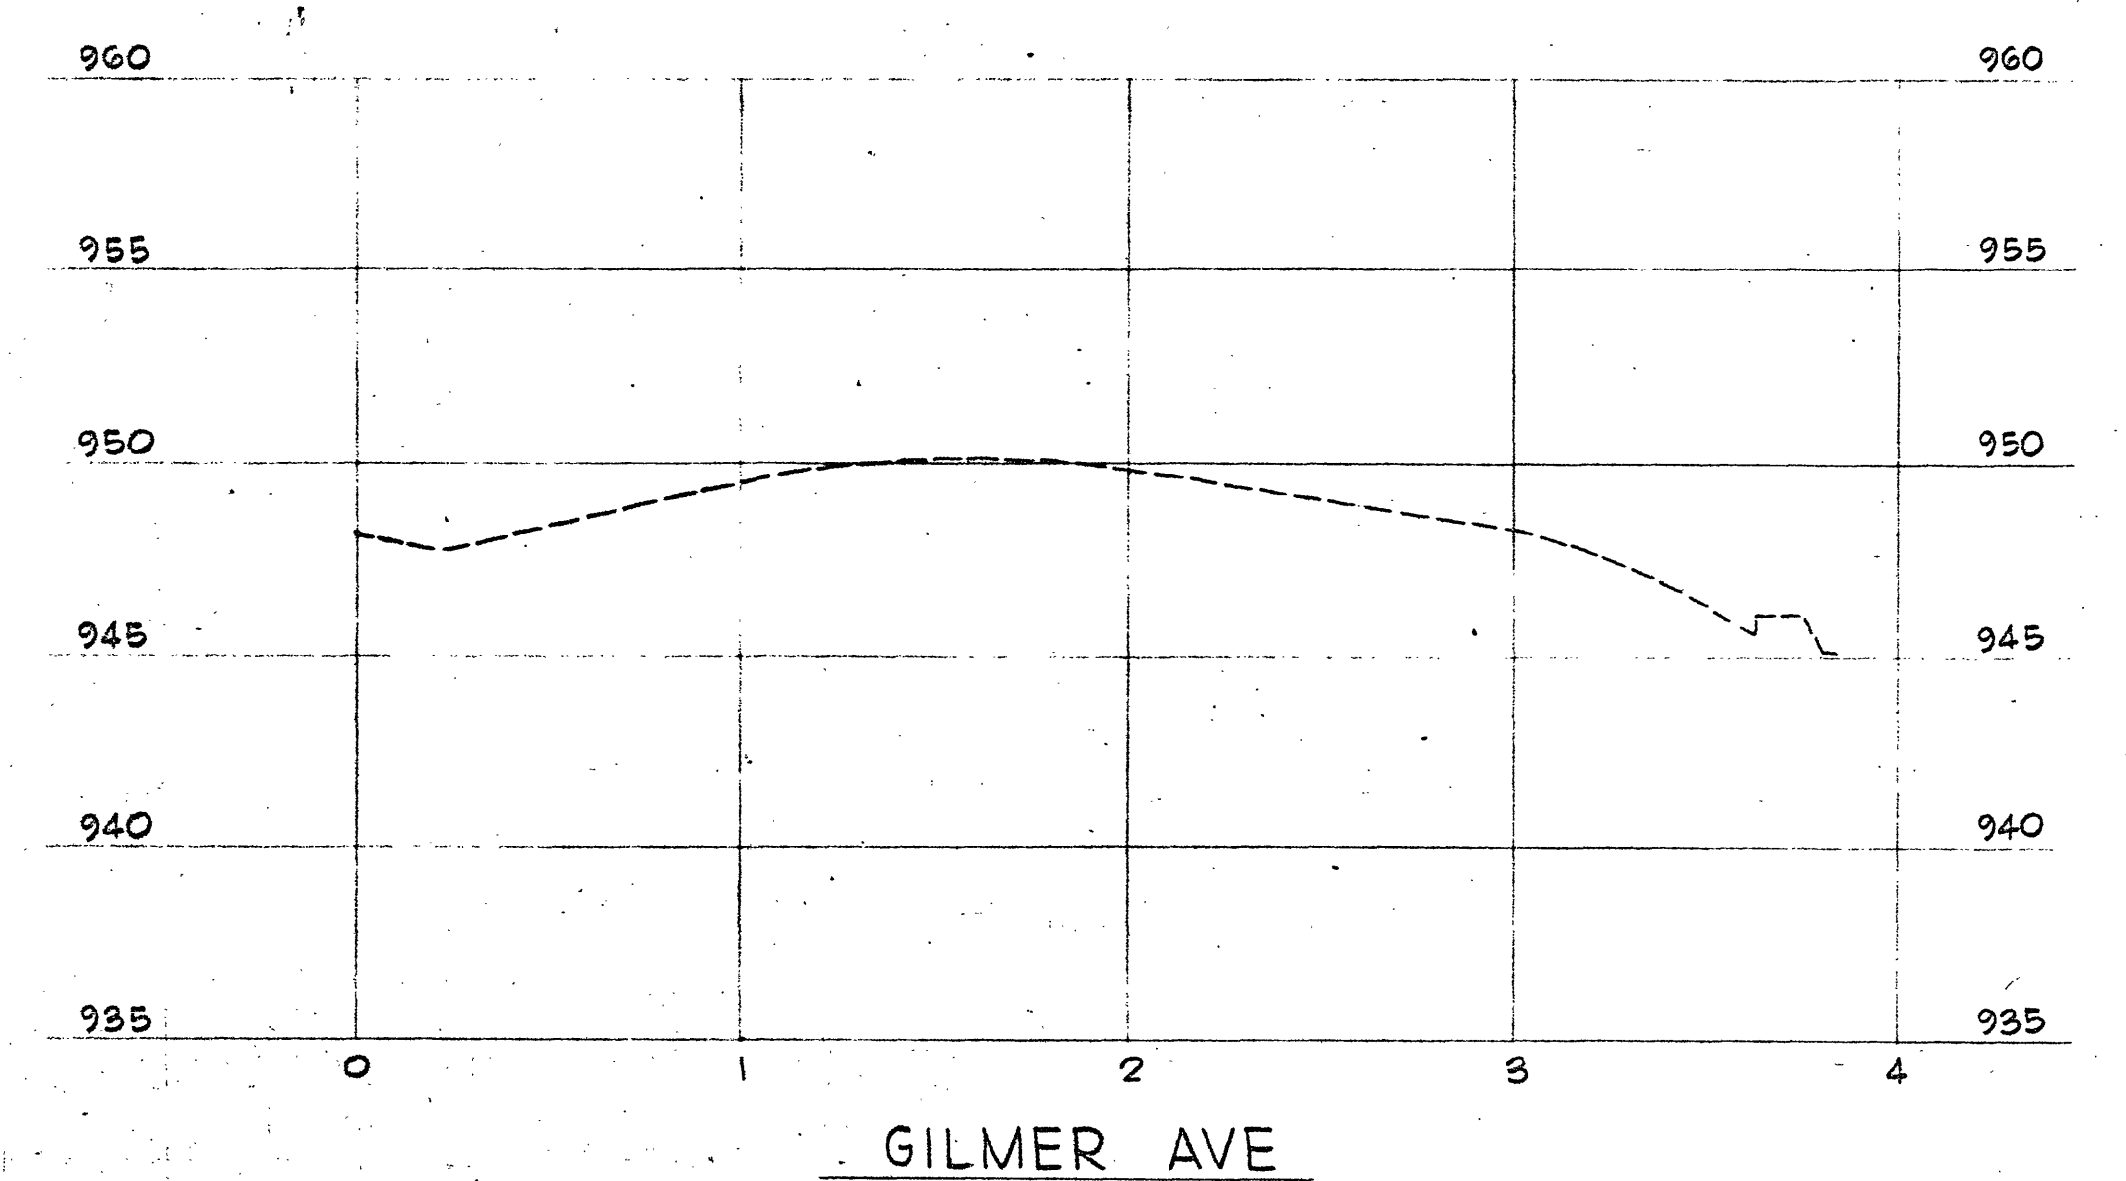
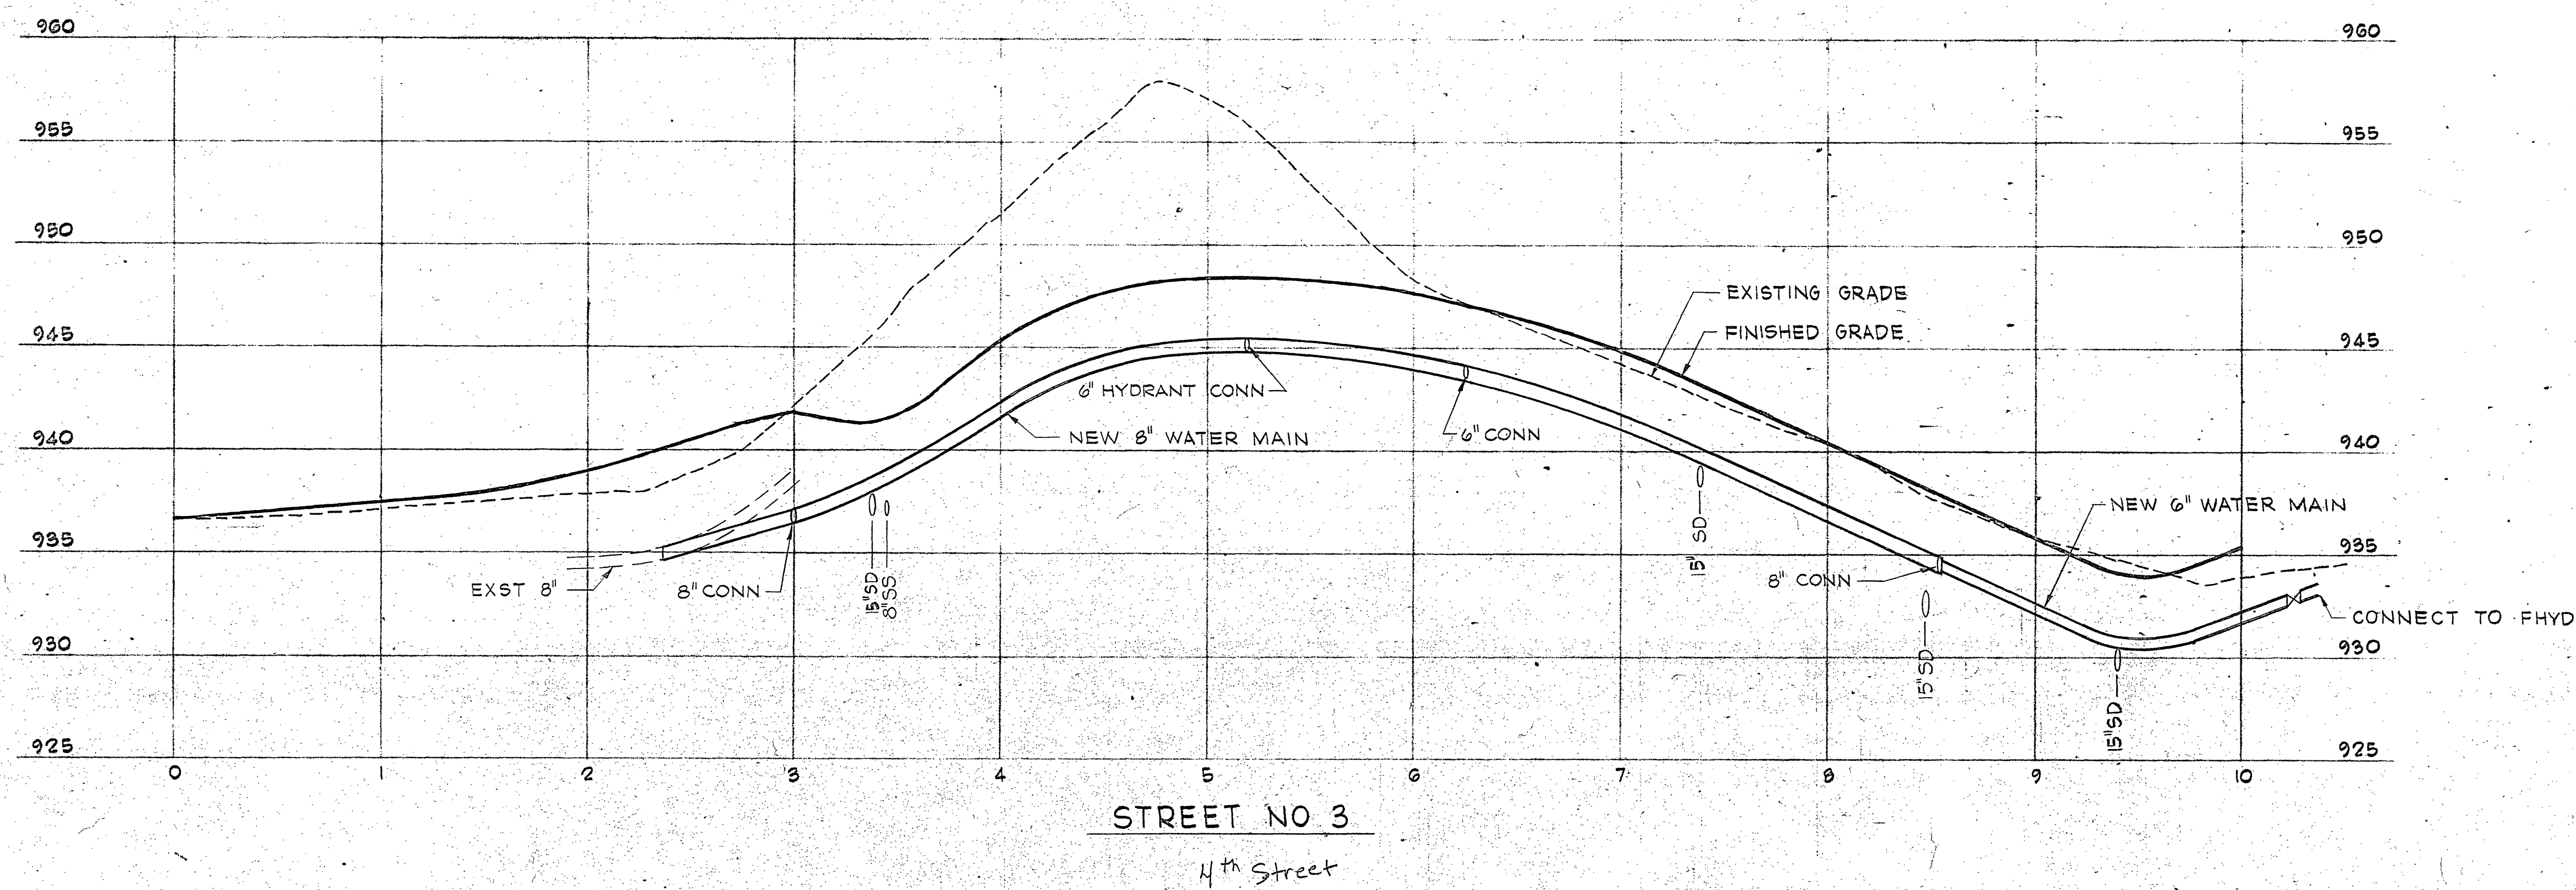


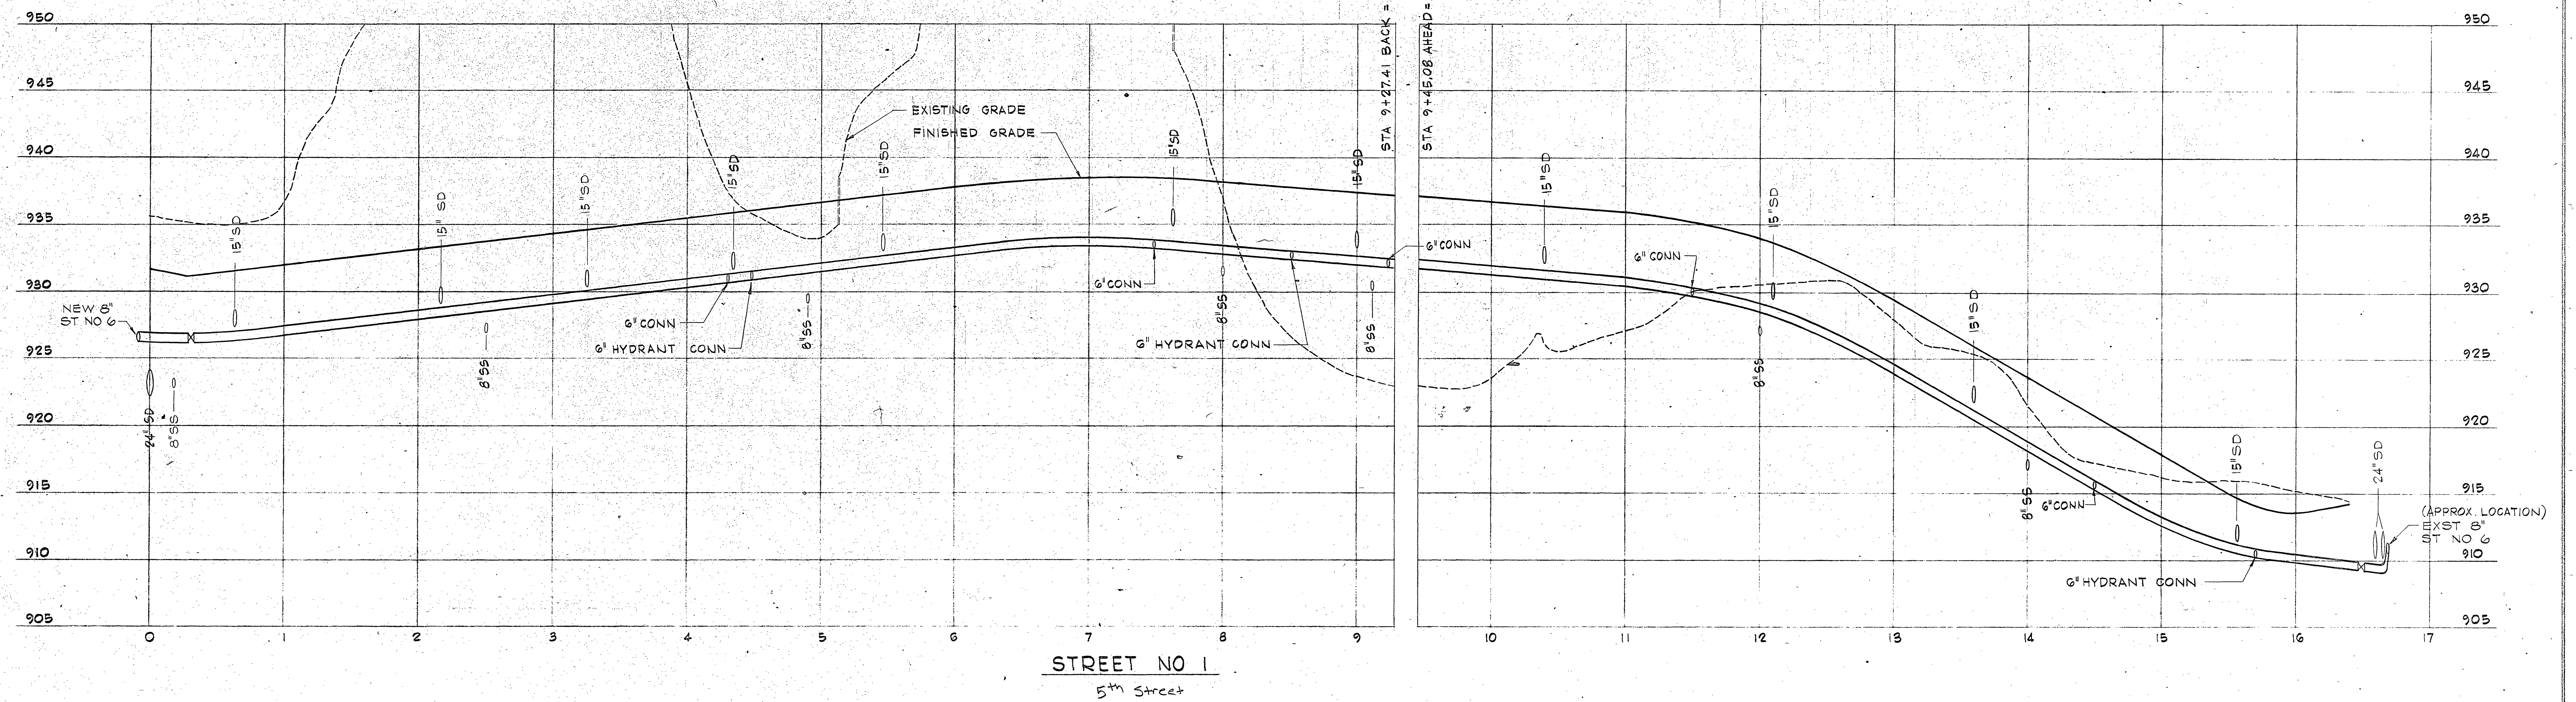

REVISION	DATE	DESCRIPTION	BY	APP.
DESIGNED	10/13			
DRAWN	10/13			
CHECKED	10/13			
APPROVED	10/13			
SUBMITTED	10/13			

KIMBALL RENEWAL PROJECT - CONTRACT SI-2
CITY OF ROANOKE REDEVELOPMENT AND HOUSING AUTHORITY
ROANOKE, VIRGINIA

WATER MAIN PROFILE

HAYES, SEAY, MATTERN & MATTERN
ARCHITECTS-ENGINEERS
ROANOKE, VIRGINIA WASHINGTON, D. C.

SCALE 1"=50' HORIZ
1"=5' VERT

DATE OCT 1972

COMM. NO. 3677
SHEET 23