


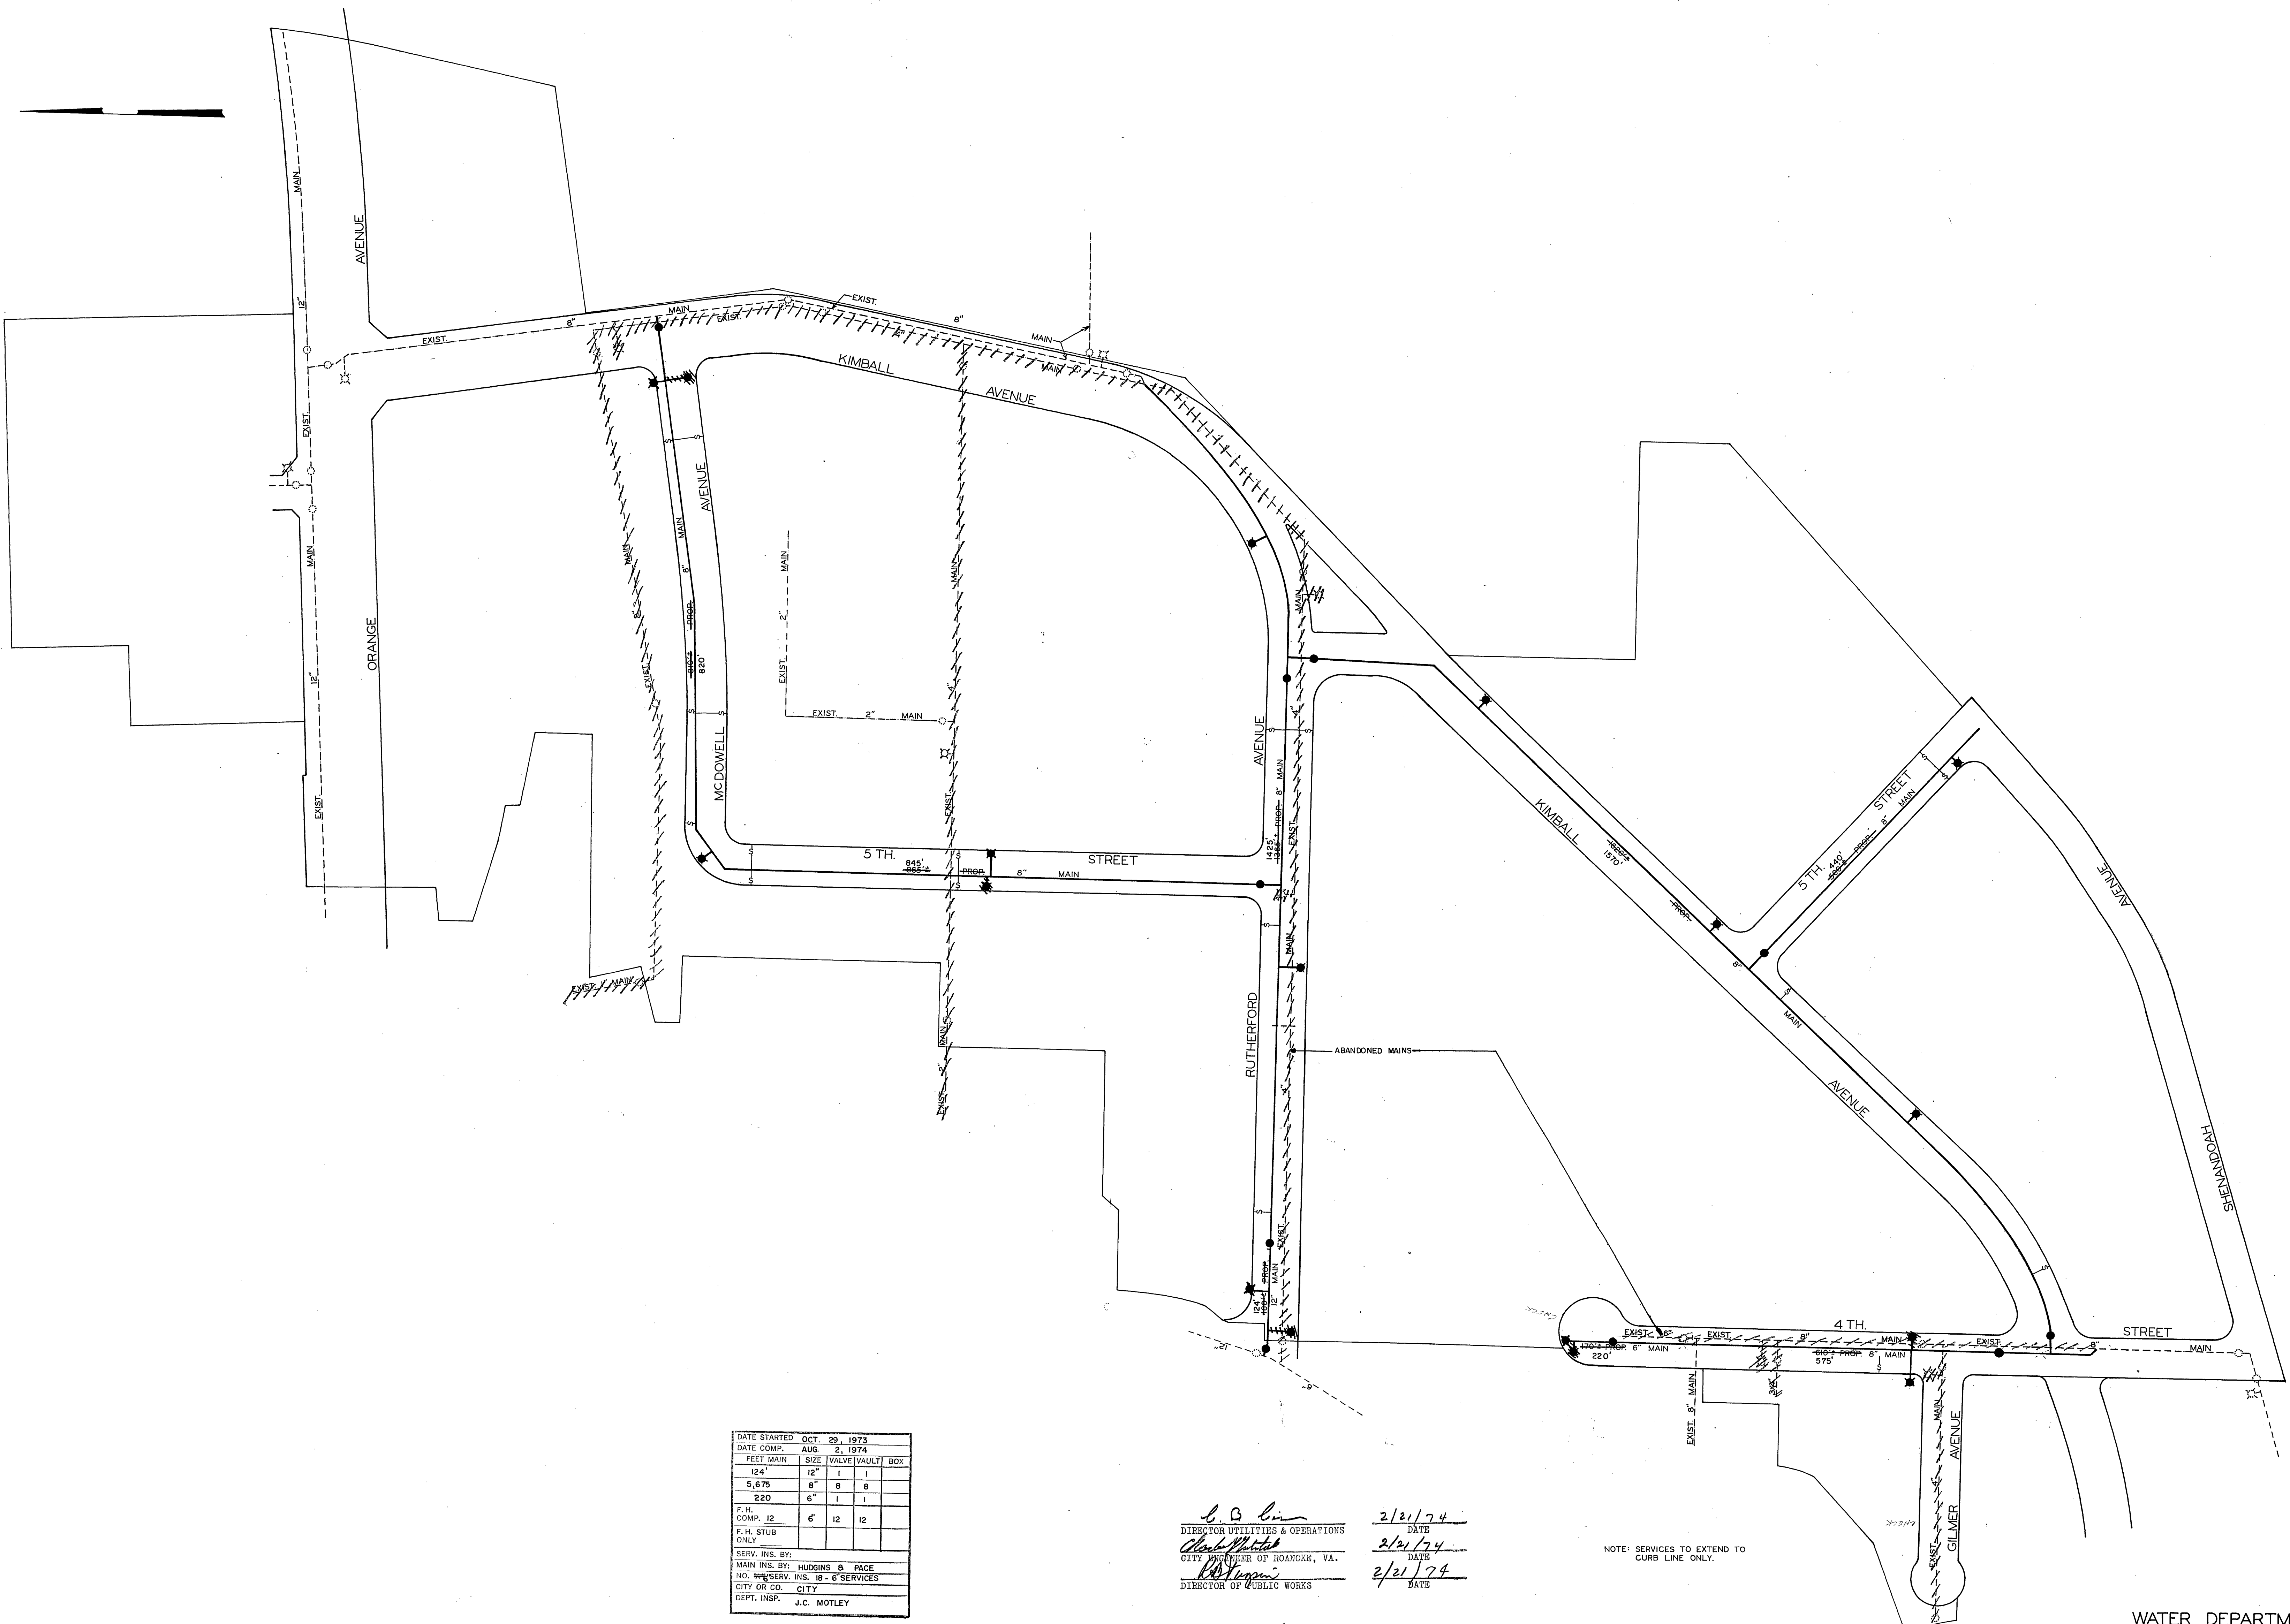

DATE STARTED	OCT. 29, 1973			
DATE COMP.	AUG. 2, 1974			
FEET MAIN	SIZE	VALVE	VAULT	BOX
124'	12"	1	1	
5,675	8"	8	8	
220	6"	1	1	
F.H. COMP. 12	6"	12	12	
F.H. STUB ONLY				
SERV. INS. BY:				
MAIN INS. BY: HUDGINS & RACE				
NO. 18 SERV. INS. 18 - 6 SERVICES				
CITY OR CO. CITY				
DEPT. INSP. J.C. MOTLEY				

L.B. Lin 2/21/74
 DIRECTOR UTILITIES & OPERATIONS DATE
Charles H. Miller 2/21/74
 CITY ENGINEER OF ROANOKE, VA. DATE
Robert J. ... 2/21/74
 DIRECTOR OF PUBLIC WORKS DATE

NOTE: SERVICES TO EXTEND TO CURB LINE ONLY.

WATER DEPARTMENT
 CITY OF ROANOKE, VA.
 KIMBALL RENEWAL PROJECT
 SCALE - 1" = 100'
 DRAWN BY C.A.H. OCT. 3, 1972