

DATE	
BY	
REVISION	
PLAN	
NOTE BOOK	
NO.	

DATE	
BY	
REVISION	
PROFILE	
NOTE BOOK	
NO.	

SEE SHEET 4 OF 7 FOR DETAILS THIS AREA.

BENCH MARK
U.S.G.S. DISK
ELEV. = 1000.30

NOTE: SEE SHEET 5 OF 6 OF SAN. SEWER EXTENSION BY T.P. PARKER & SON, DATED 10/20/76.

NEW M.H. #7 LOCATION
STA. 23+05 (GRAVITY LINE)
NEW INV. = 996.30
TOP = 1001.30

SEE DETAILS THIS SHEET

GEORGE H. SEIBEL PROPERTY

FRALIN & WALDRON, INC. PROPERTY

VA. SEC. RTE. 653

King St.

ADD TWO 45° BENDS AS SHOWN

45° BEND

CONC. WALL BOX CULVERT

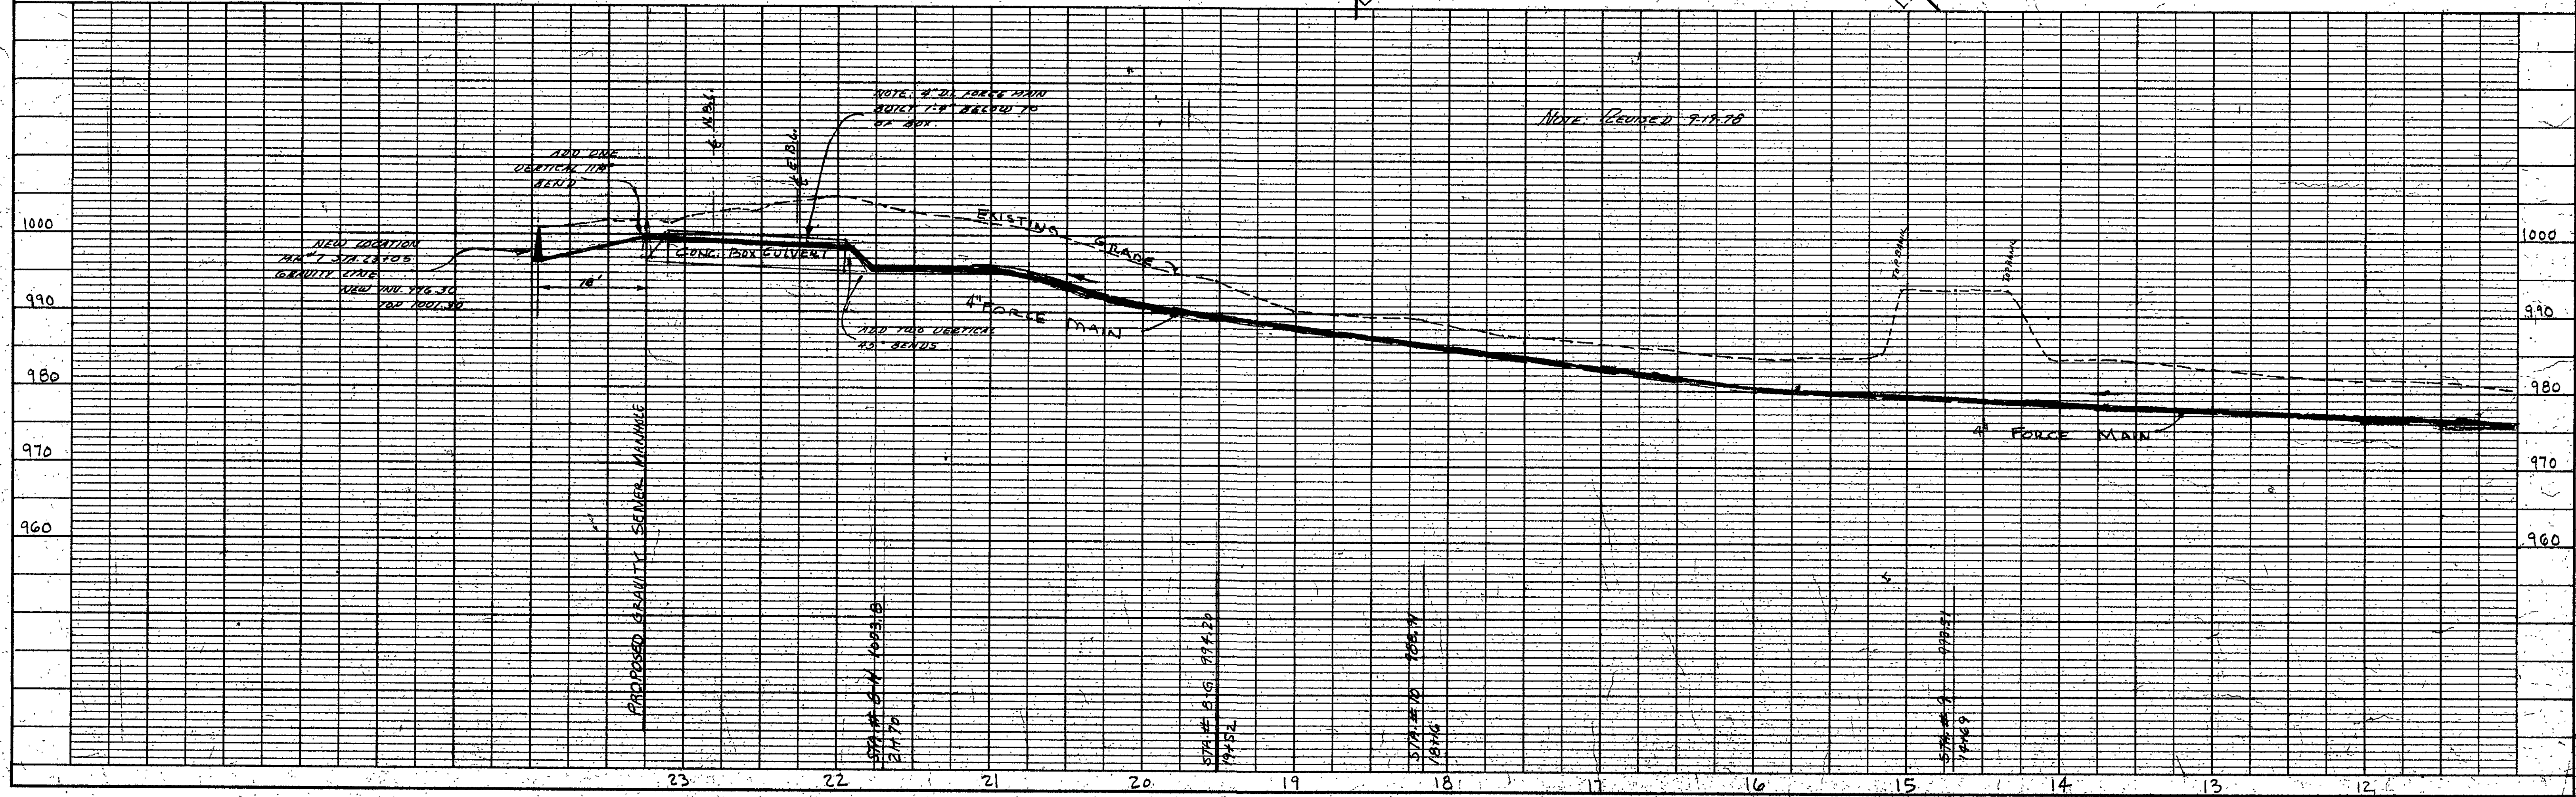


PLATE 1, PLAN/PROFILE
K&E
48 7008 MADE IN U.S.A.