
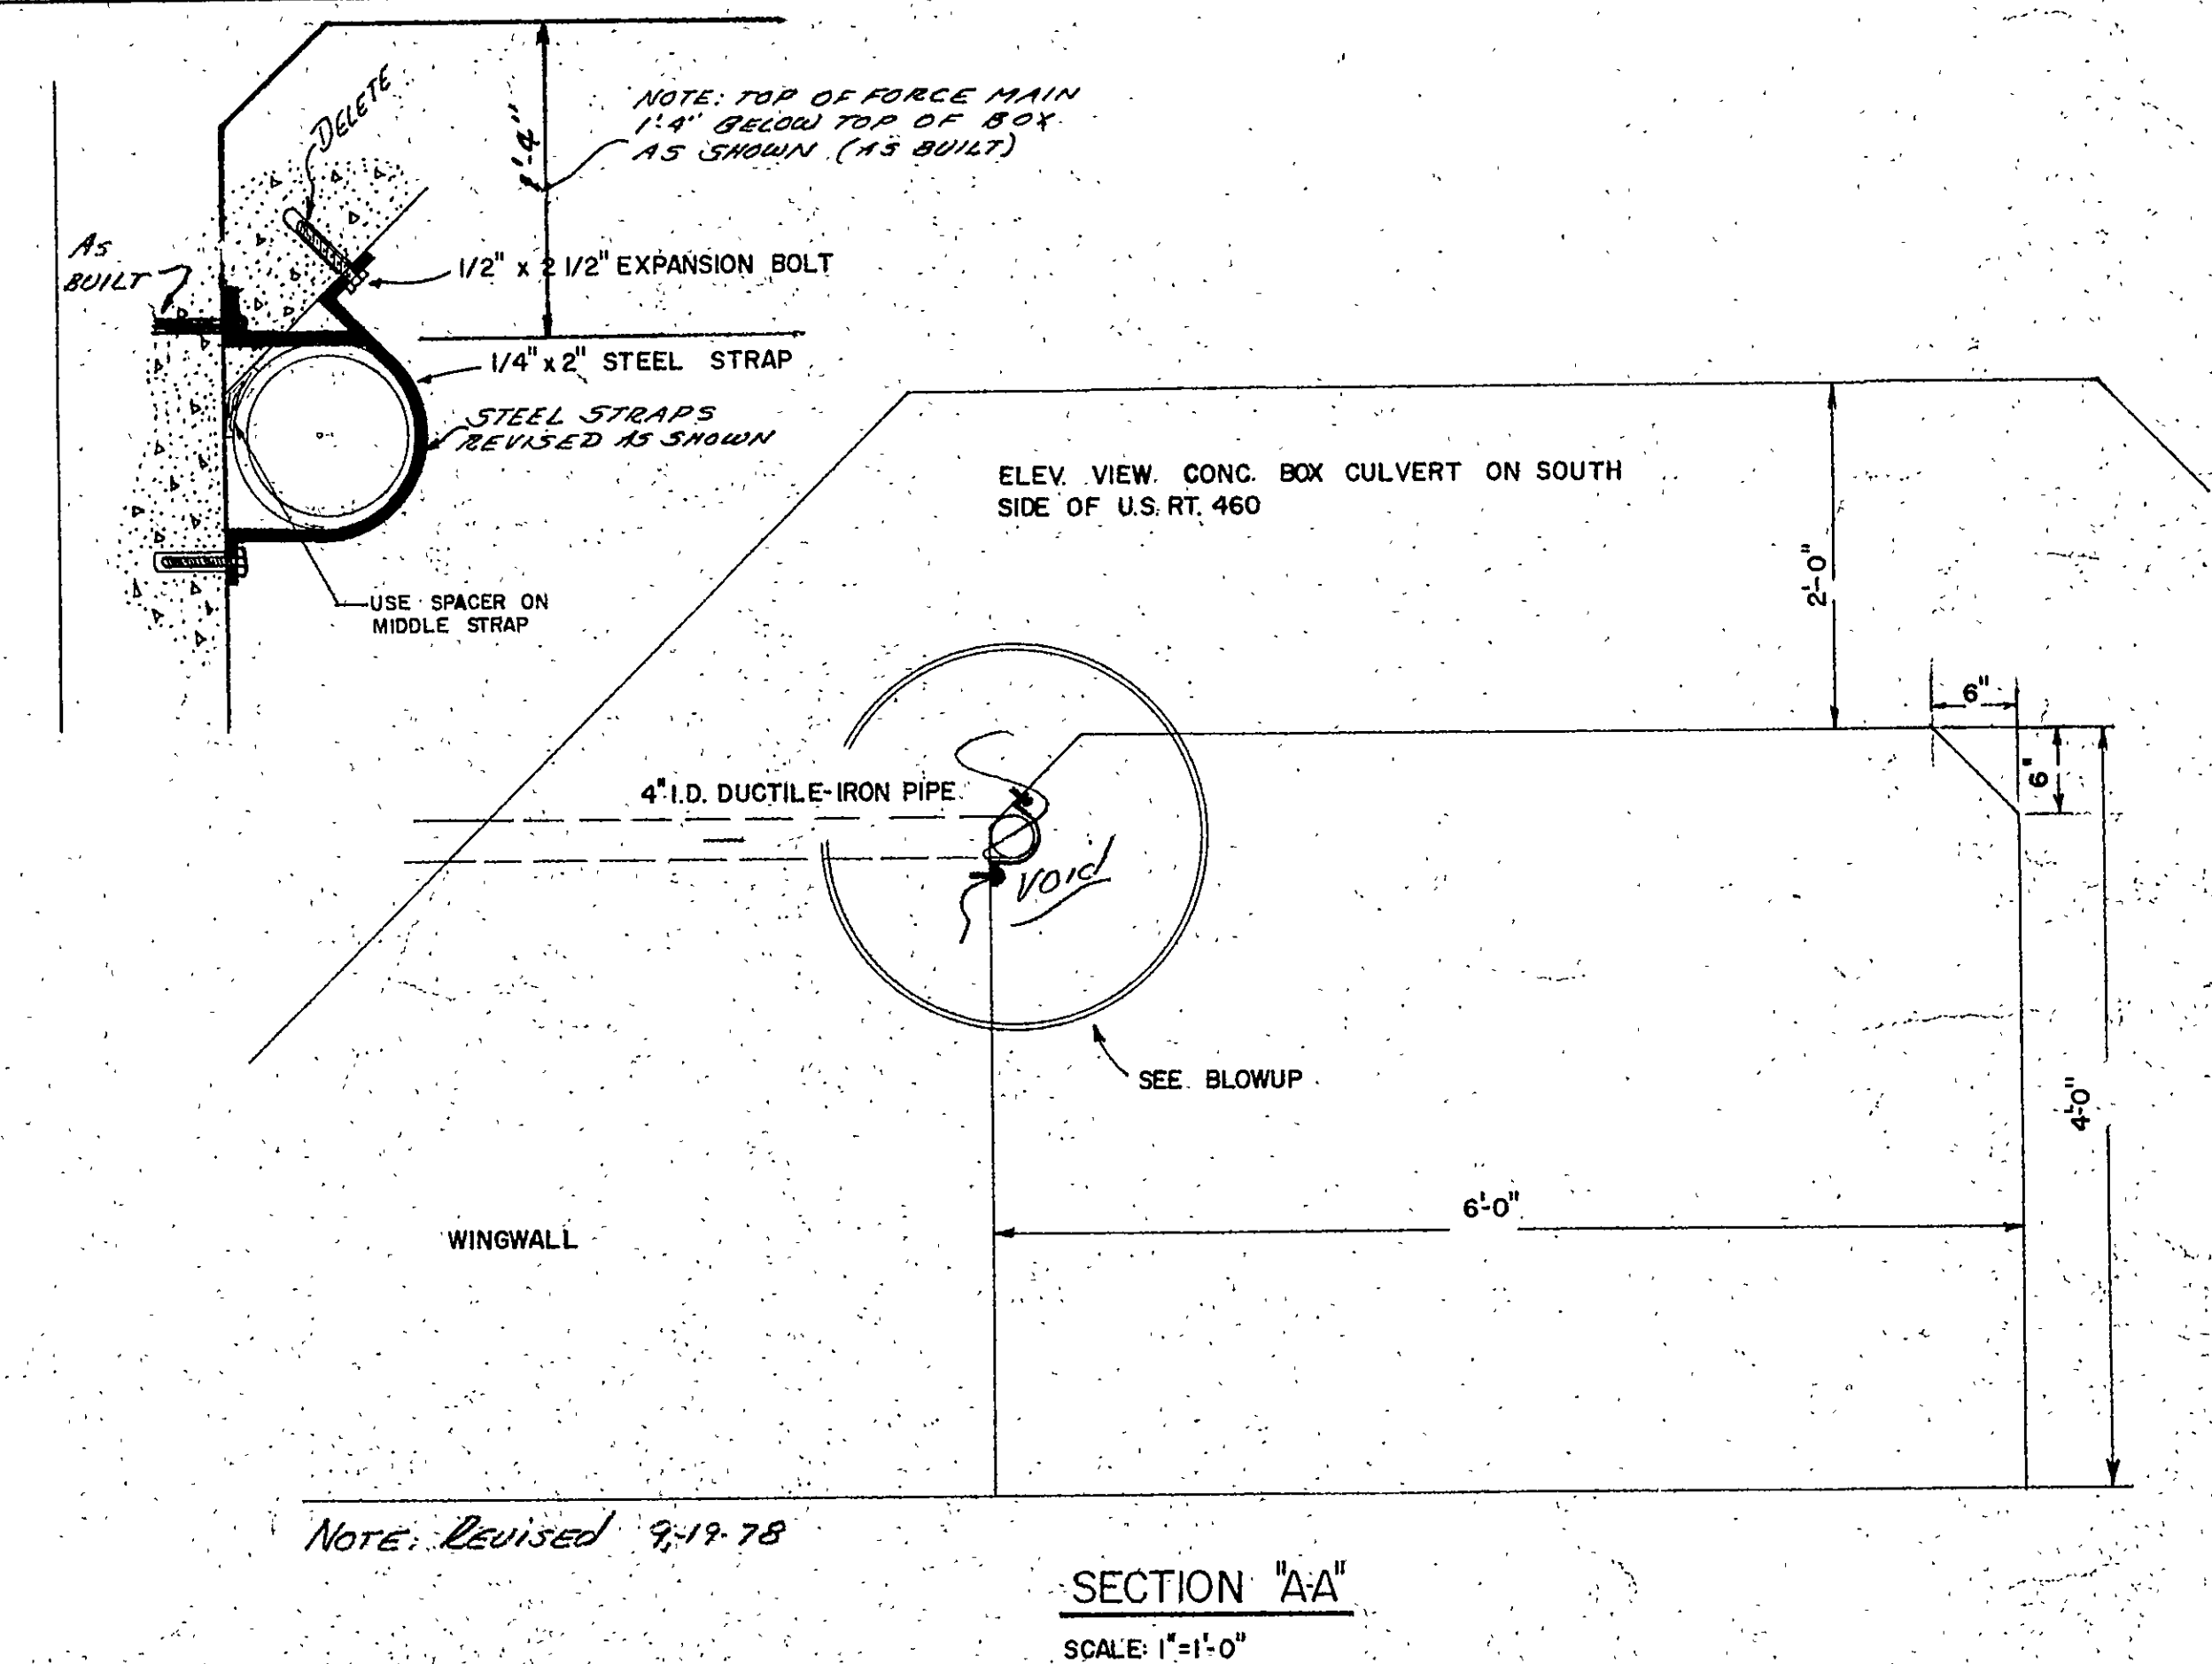
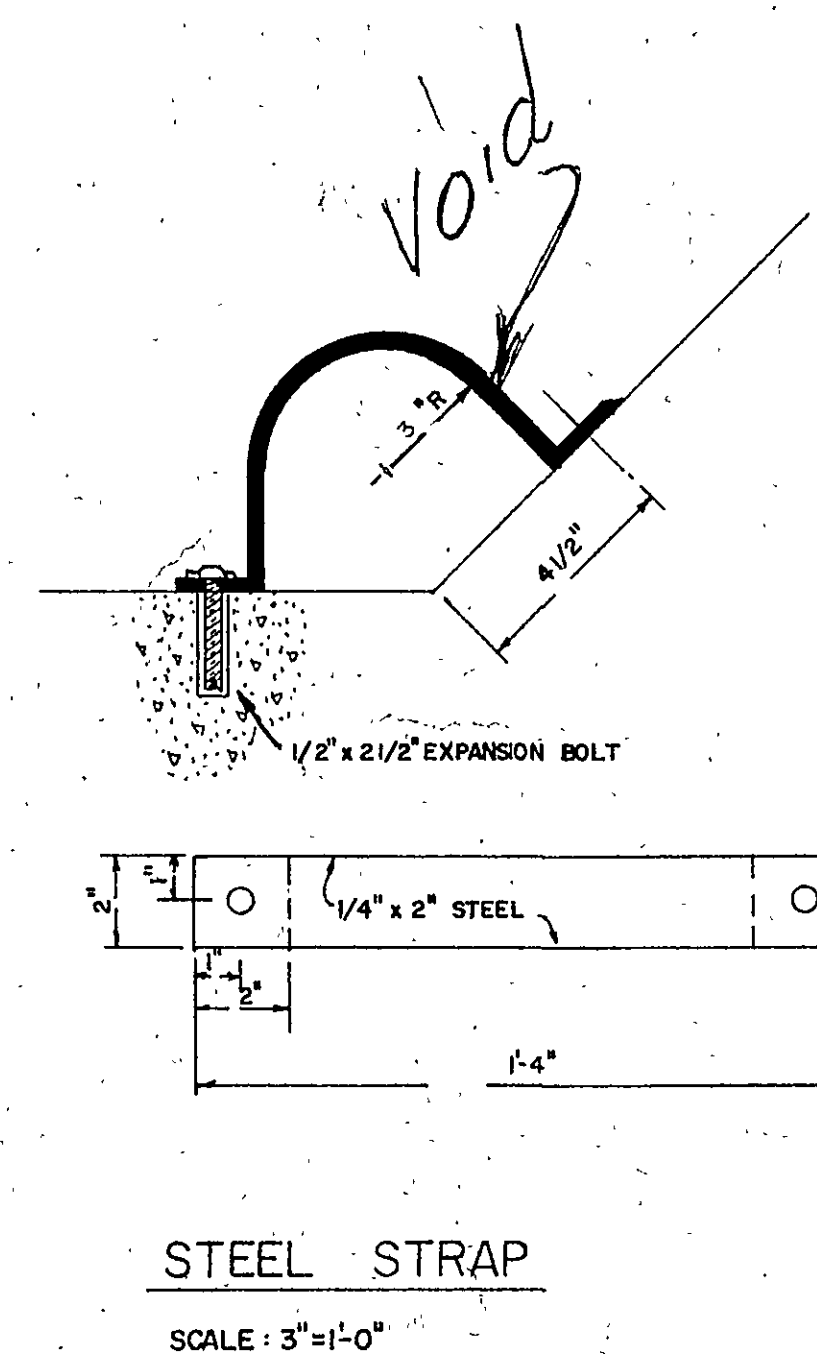
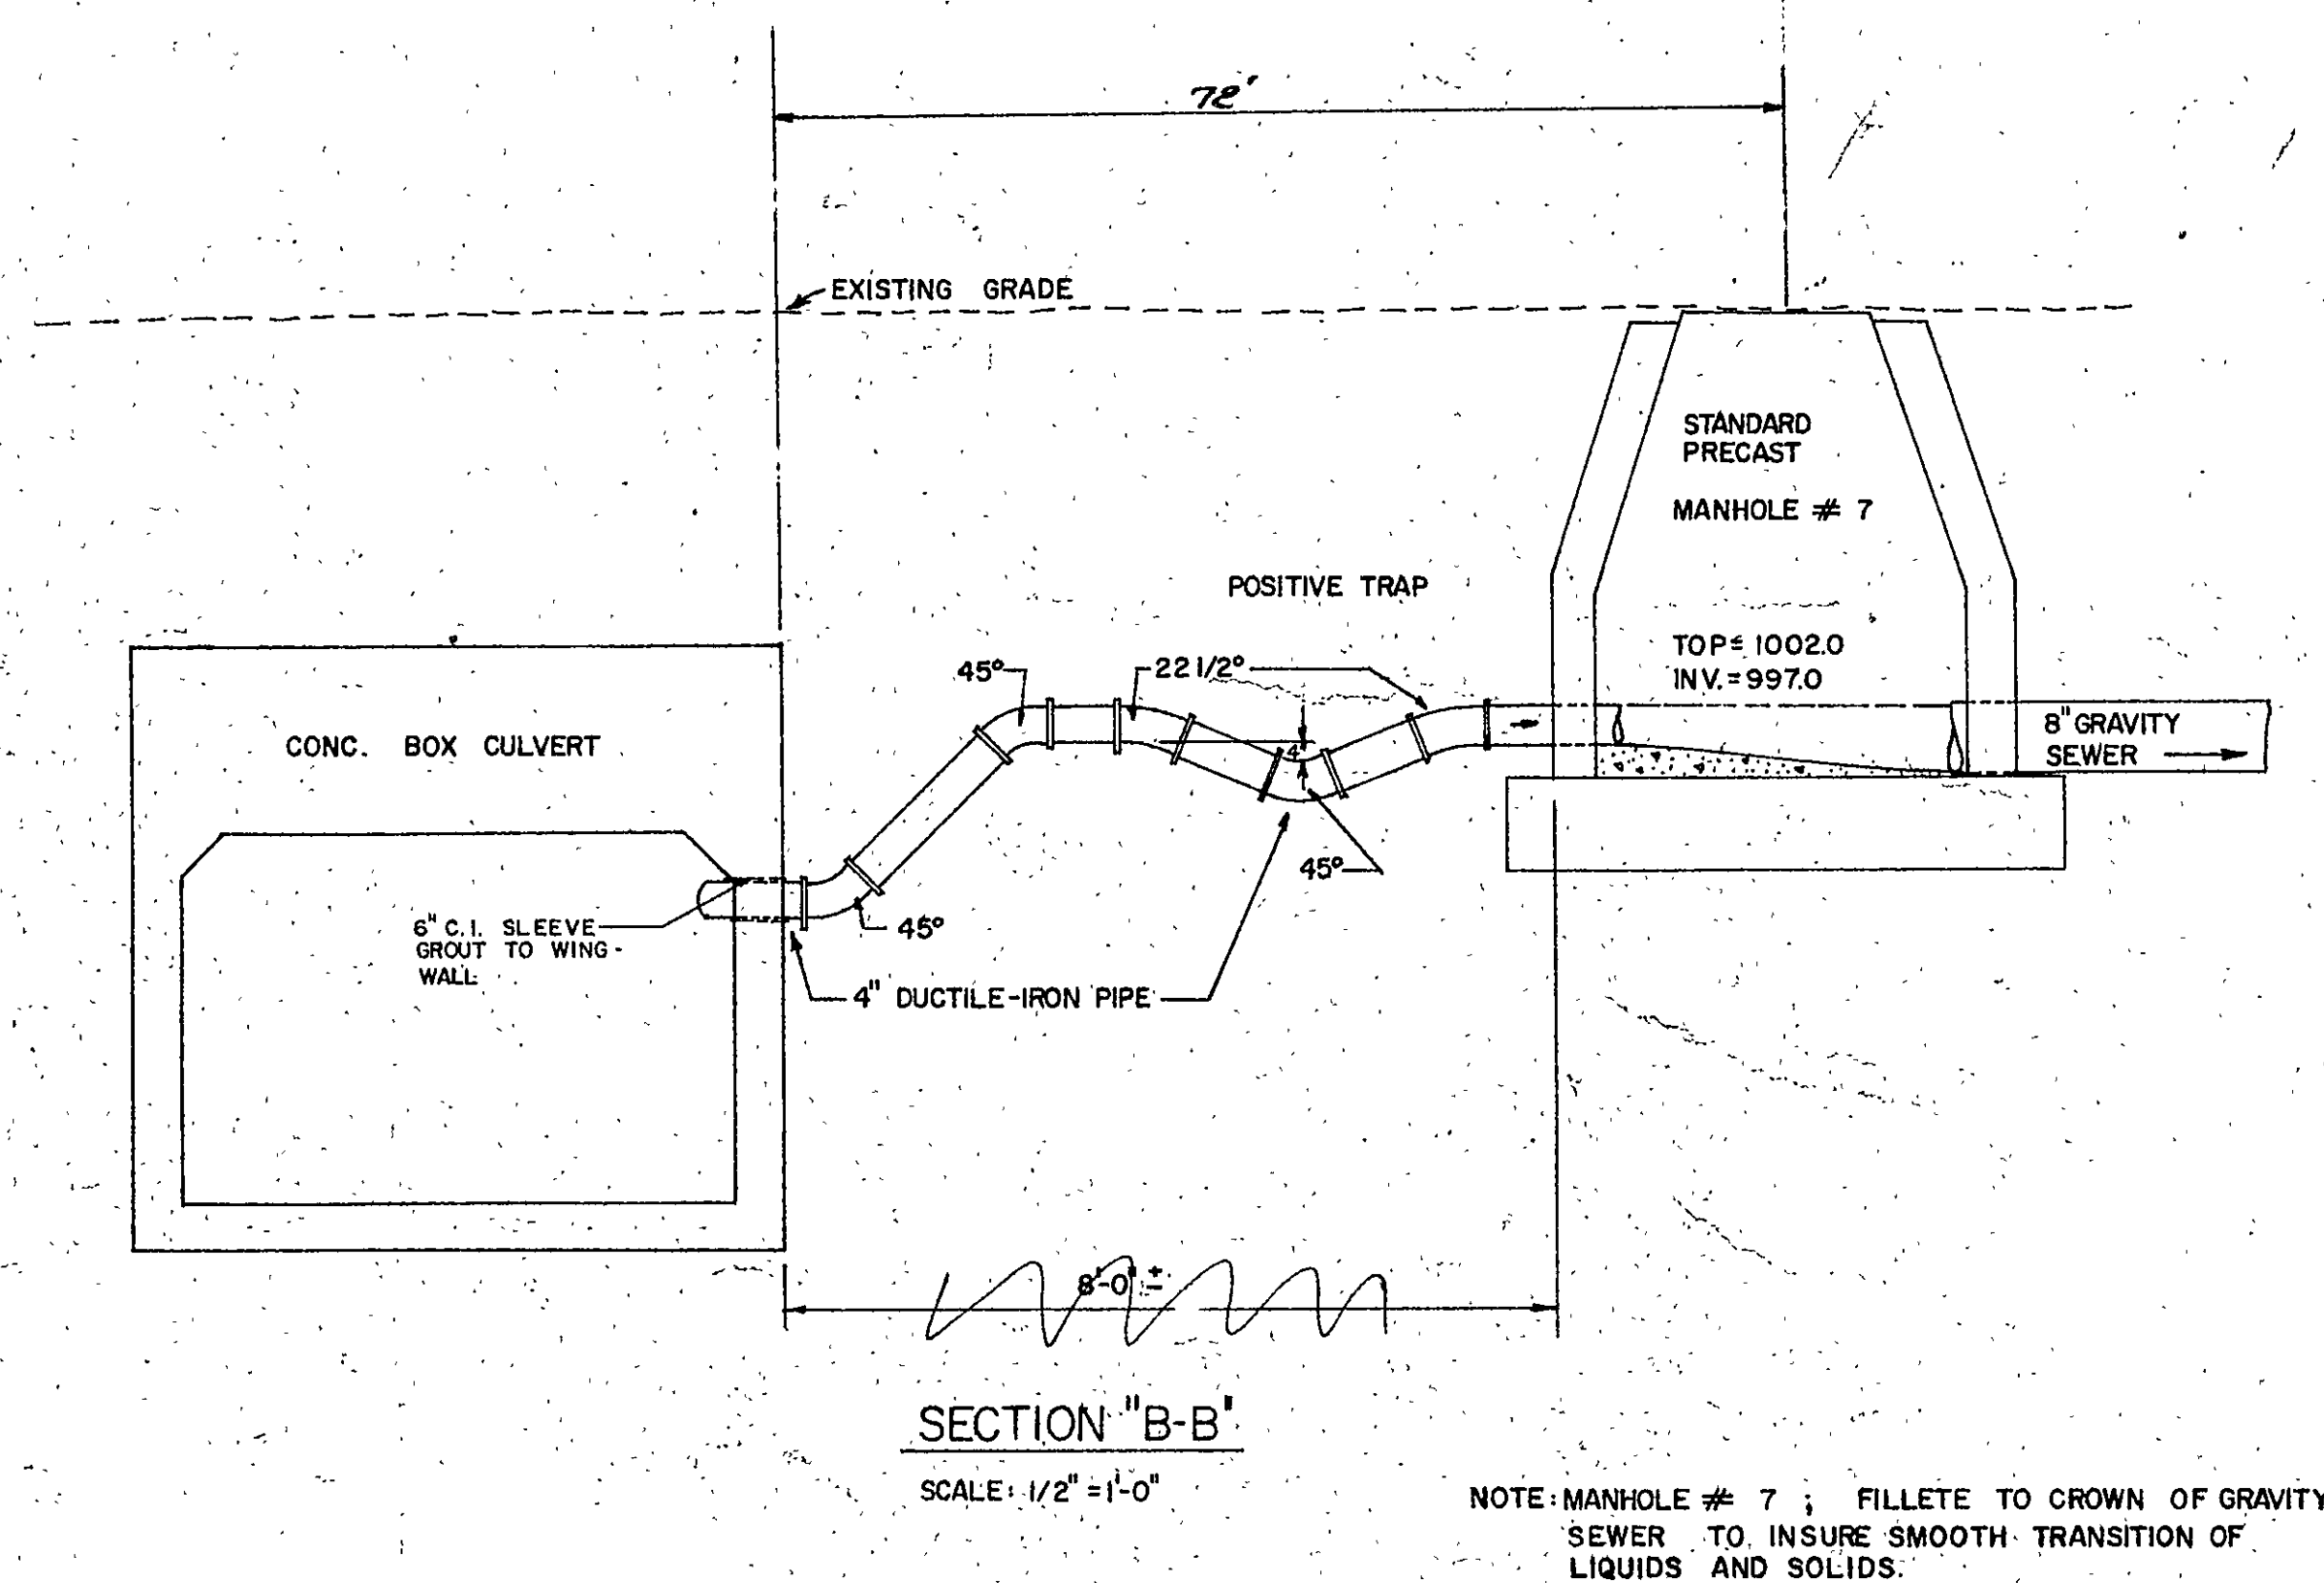


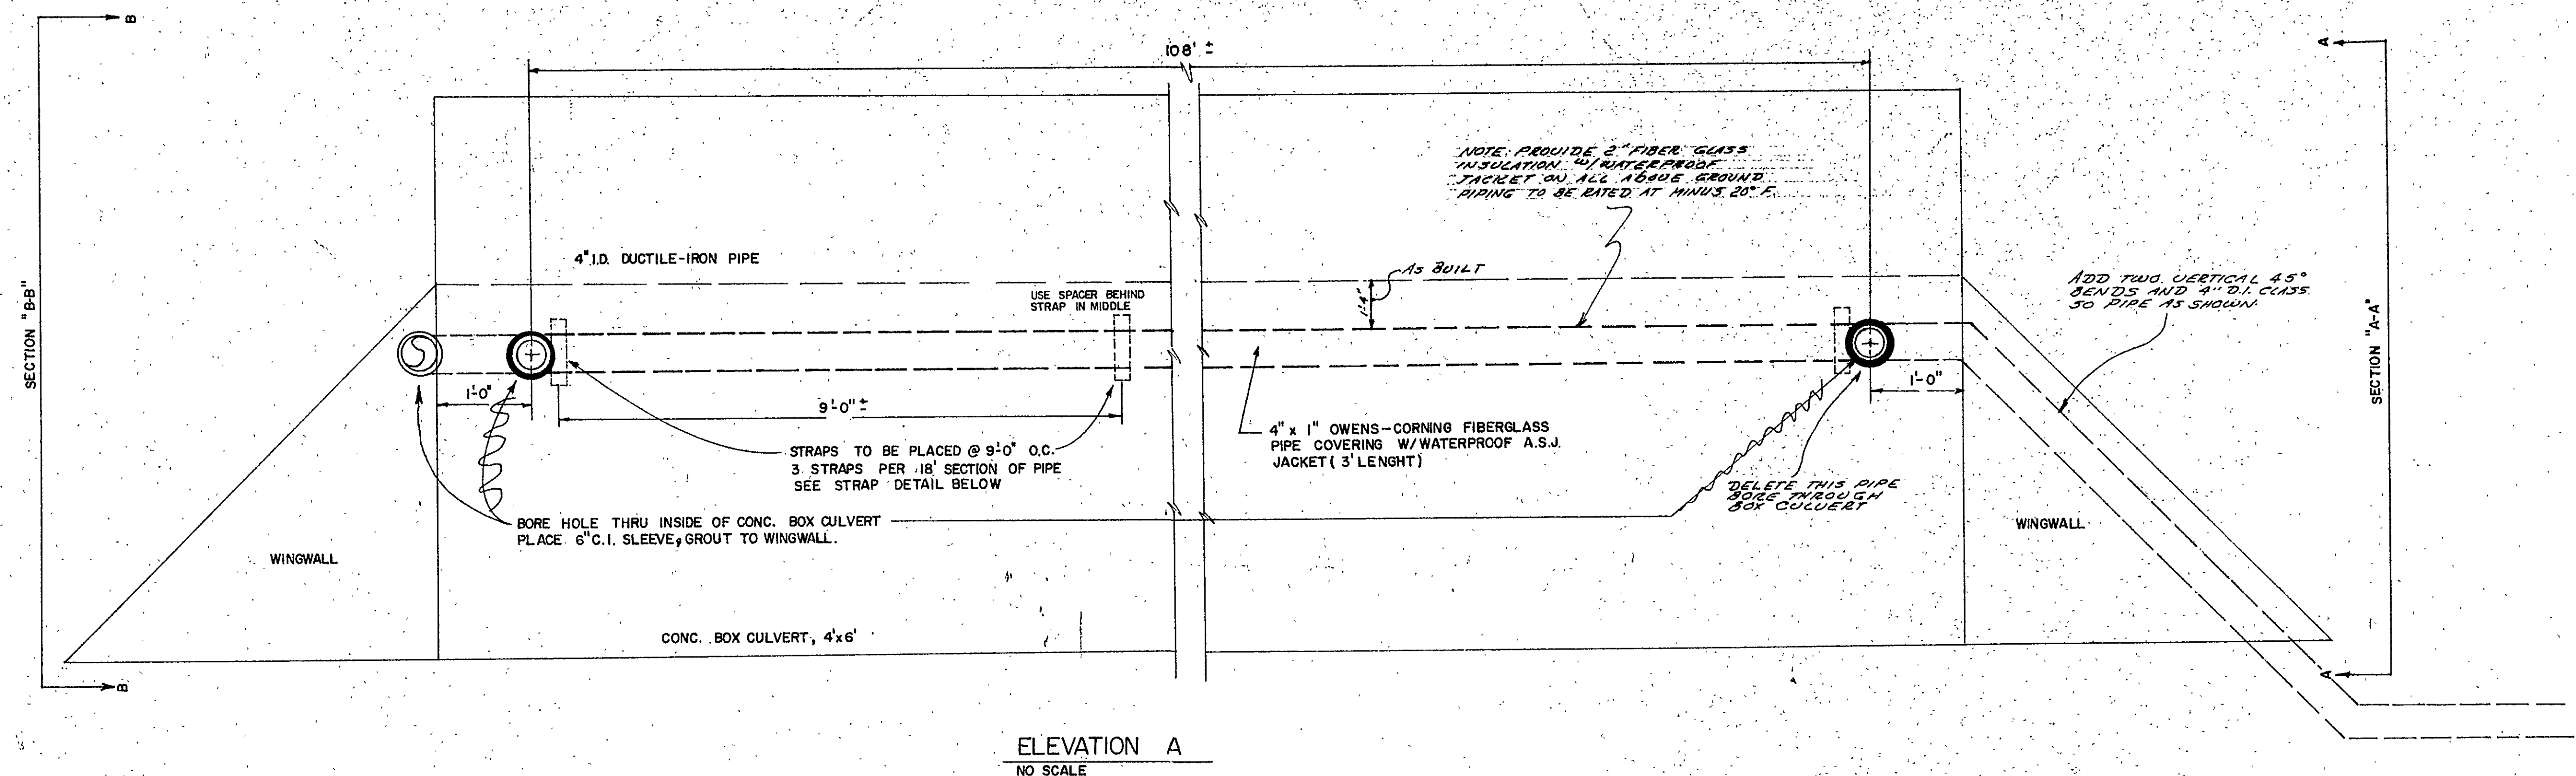

| DRAWN BY: RJB | REVISIONS |         |  | BY |
|---------------|-----------|---------|--|----|
|               | DATE      | REMARKS |  |    |
| C'D. BY: JTP  |           |         |  |    |
| APPROVED:     |           |         |  |    |
| DATE:         |           |         |  |    |

**T. P. PARKER & SON**  
engineers & surveyors

TELEPHONE (703) 387-1153  
P.O. BOX 367, SALEM, VIRGINIA, 24153

PROPOSED  
HANGING OF FORCED MAIN IN CONC. BOX  
CULVERT UNDER U.S. RTE. 460  
ROANOKE, VIRGINIA

SHEET 4  
OF 6