


PLAN	DATE	BY	DATE
NO. 591	12-81	NLP	
NO. 591			
NO. 591			

PROFILE	DATE	BY	DATE
NO. 591	12-81	NLP	
NO. 591			
NO. 591			

REVISED	FHWA REGION	STATE	FEDERAL AID PROJECT	ROUTE	STATE PROJECT	SHEET NO.
	3	VA				

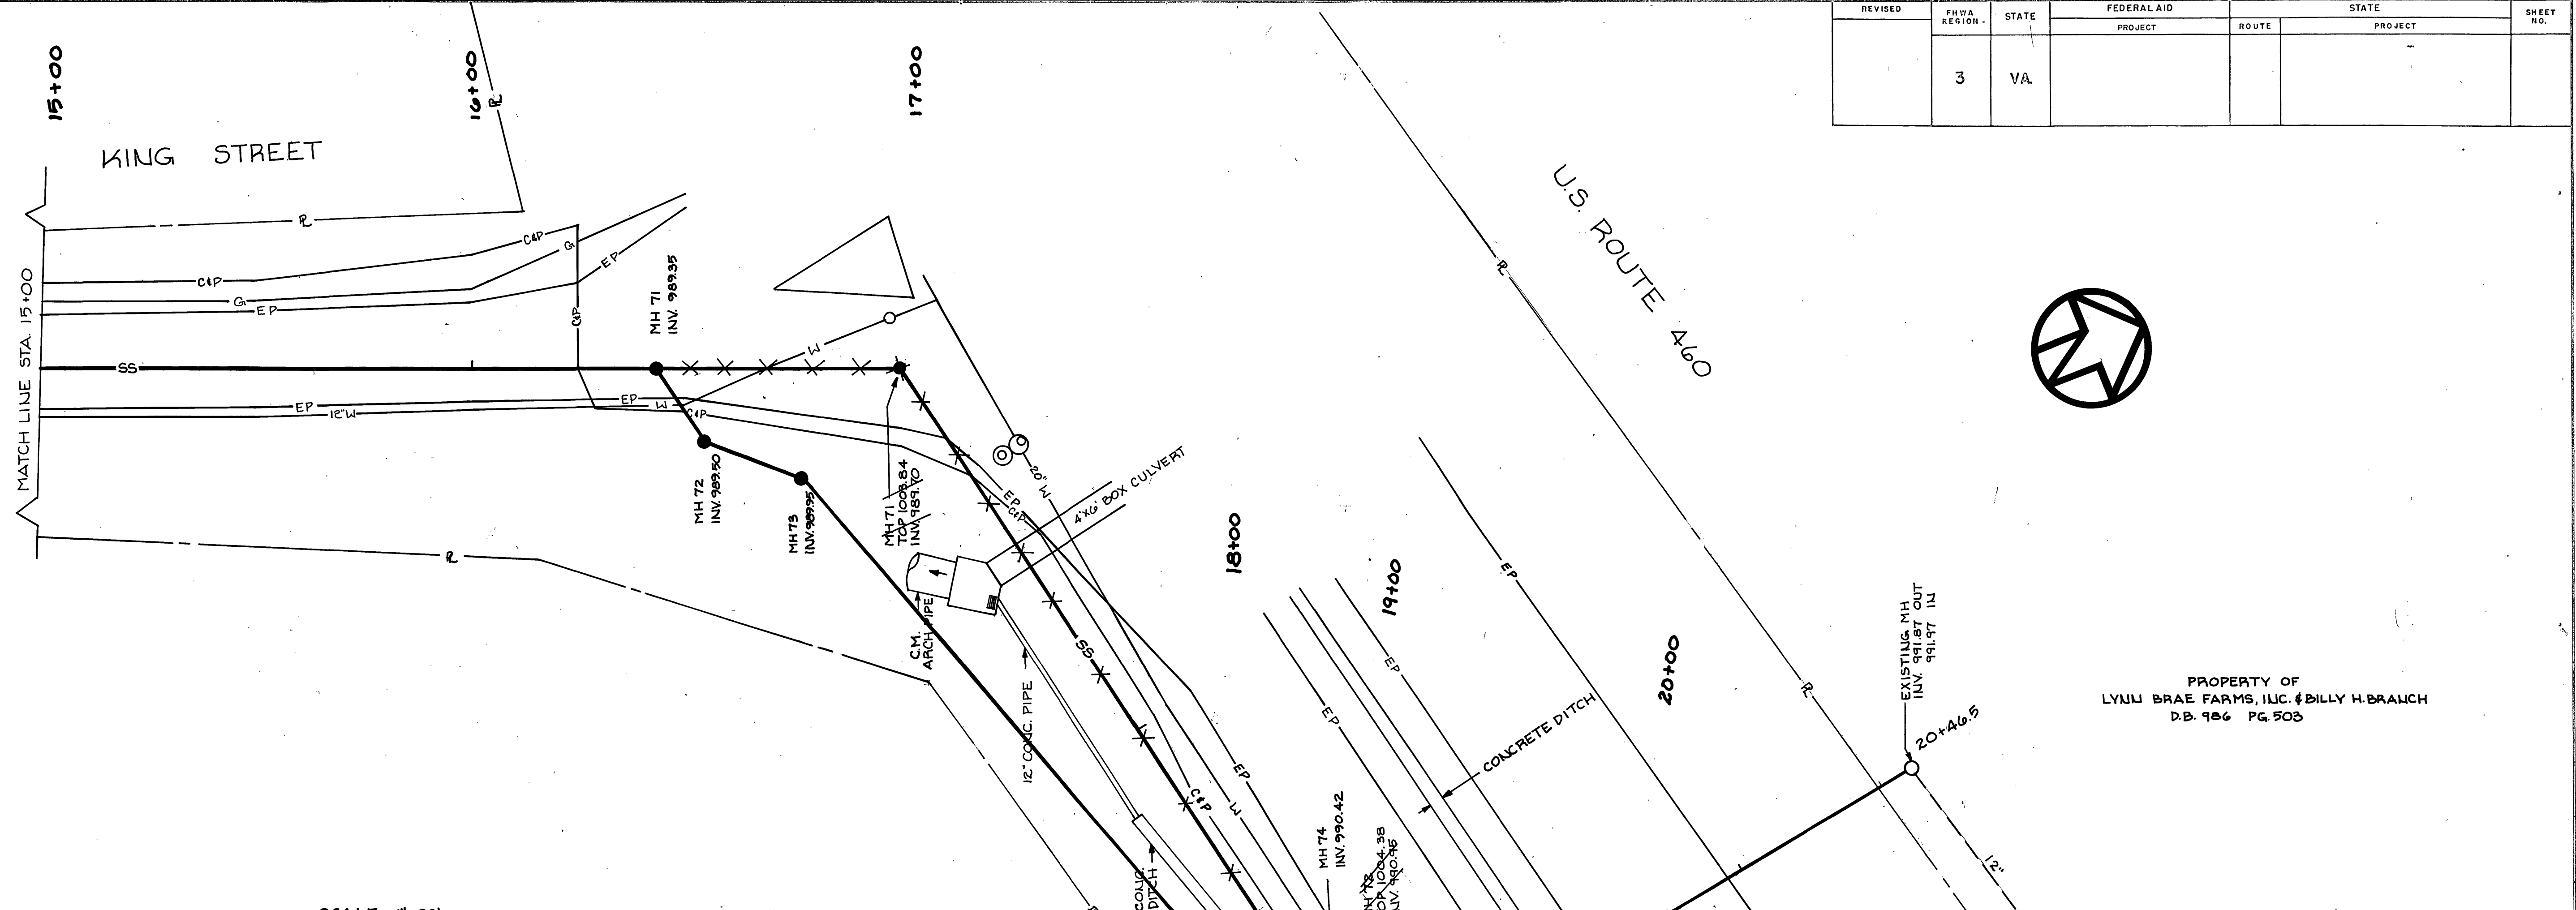

SCALE: 1"=20'

HORIZONTAL: 1"=20'-0"
VERTICAL: 1"=10'-0"

