


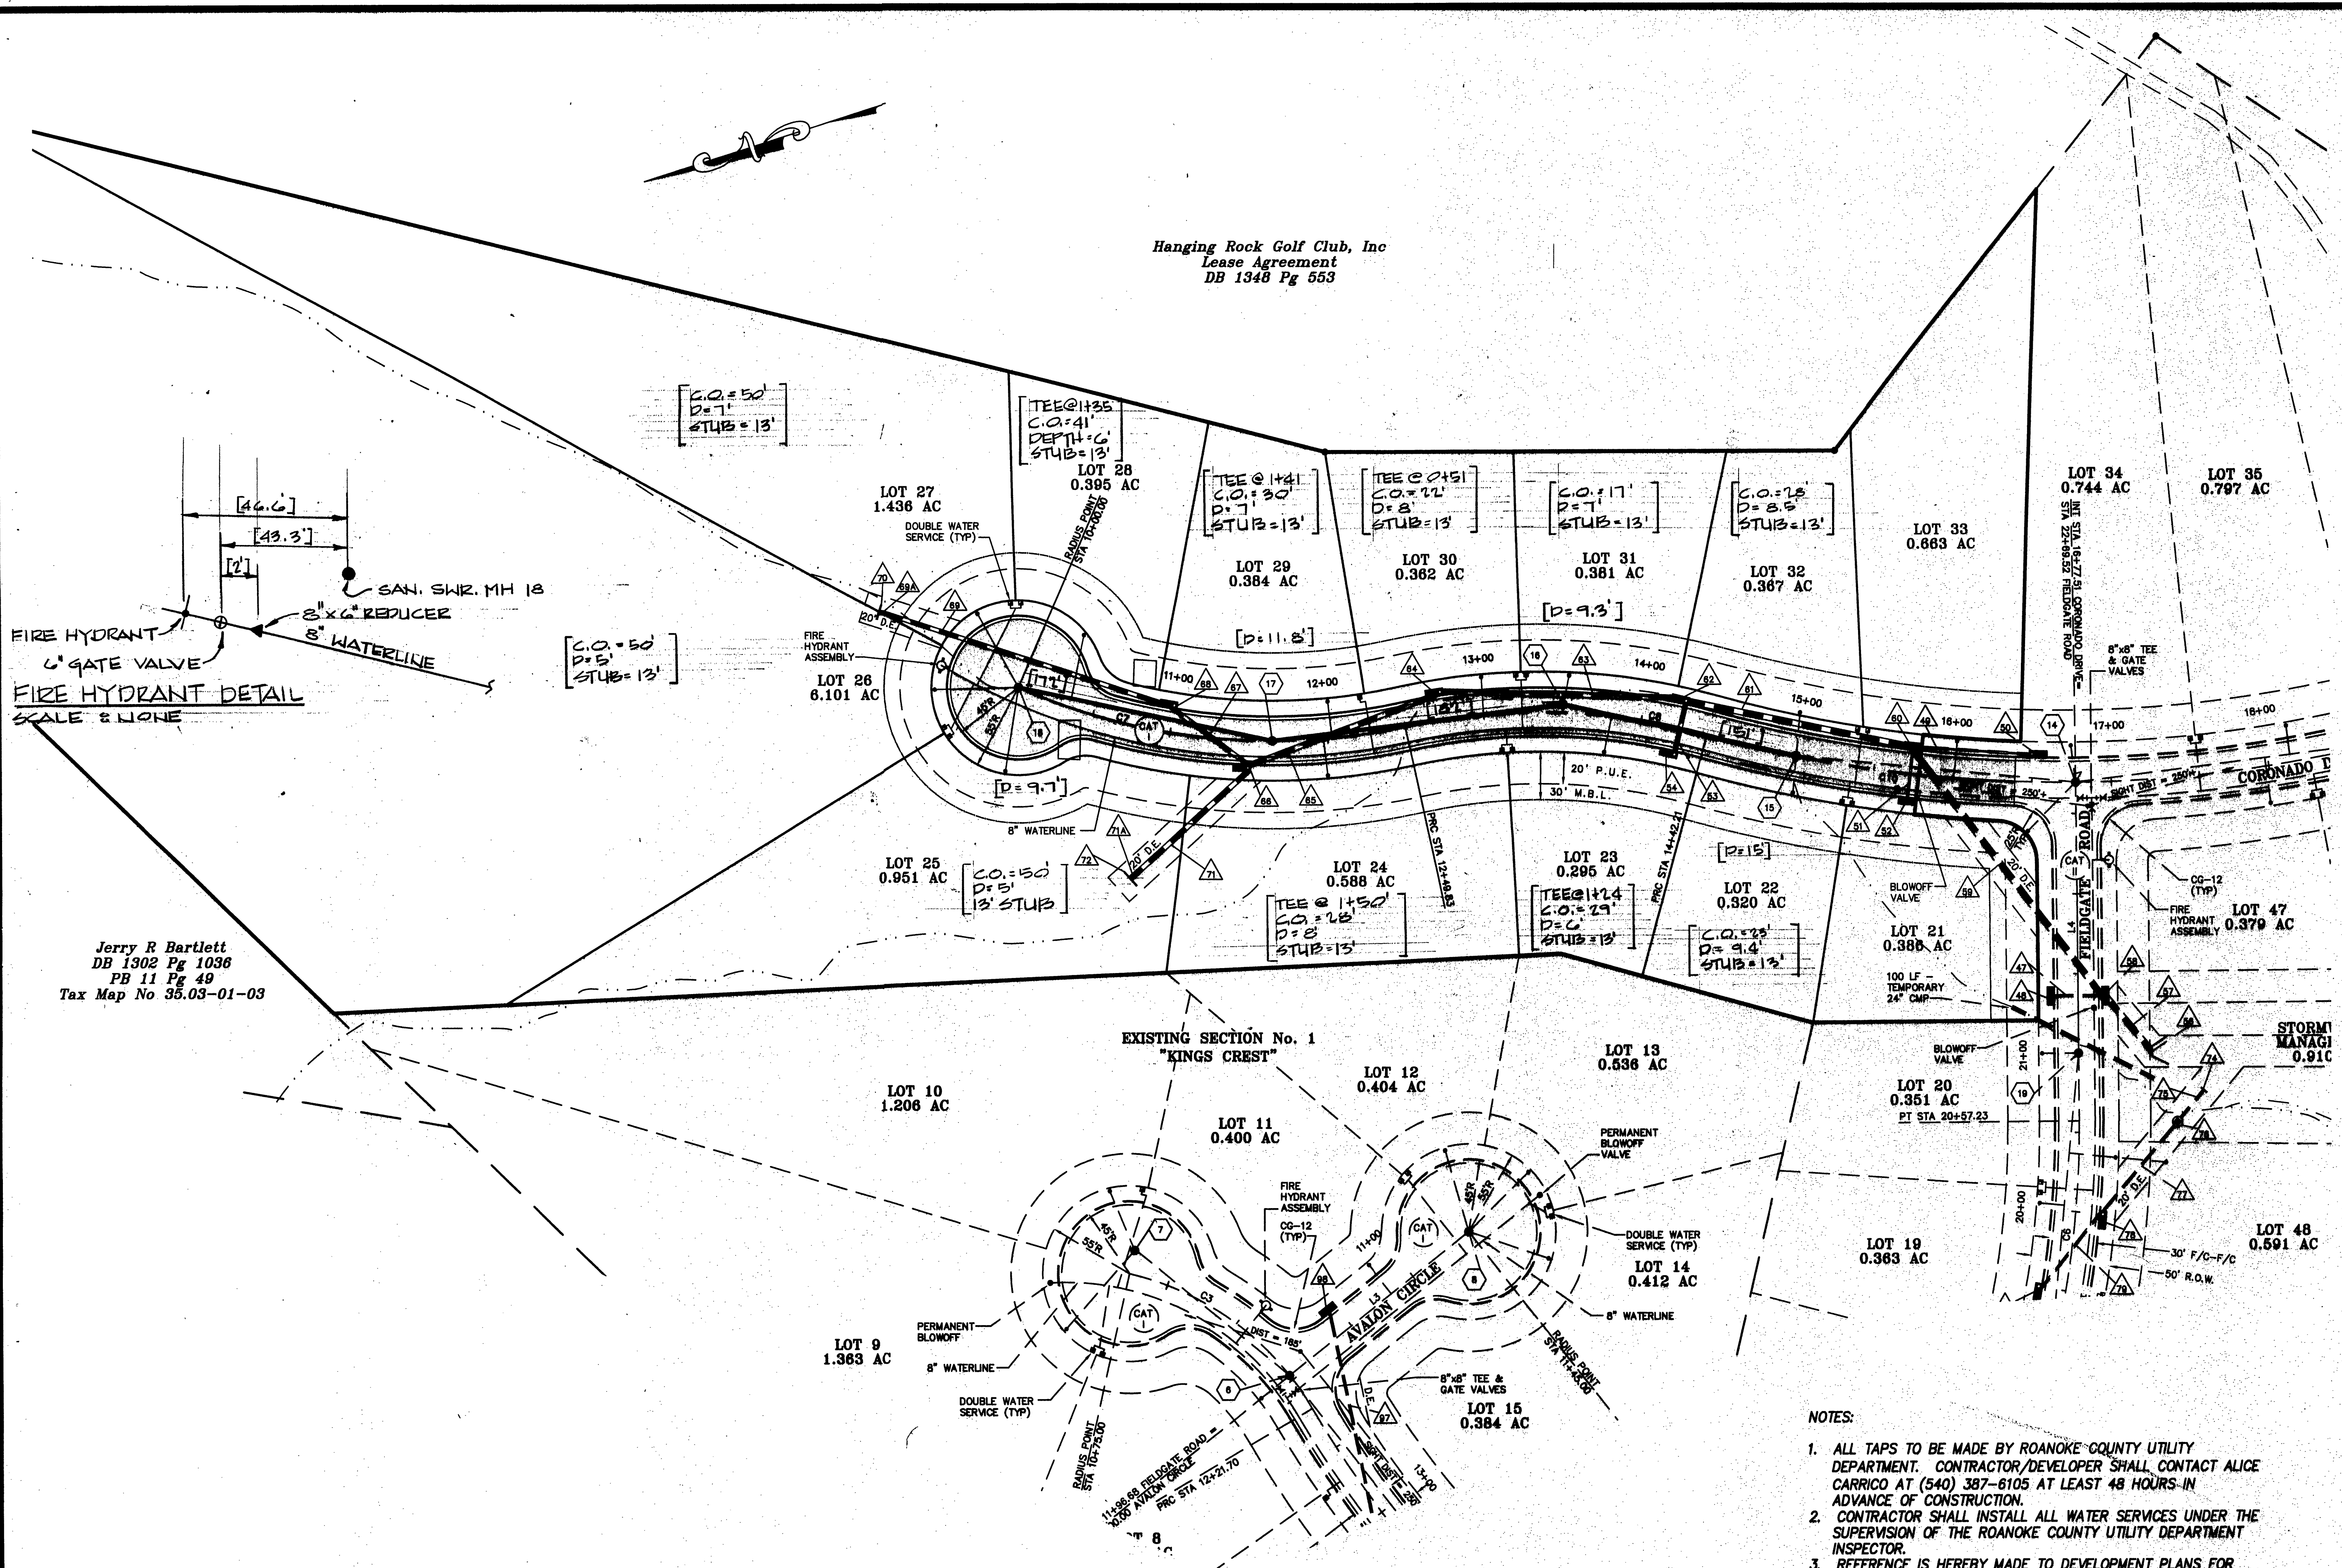


Hanging Rock Golf Club, Inc
Lease Agreement
DB 1346 Pg 553

FIRE HYDRANT
6" GATE VALVE
FIRE HYDRANT DETAIL
SCALE: NONE

Jerry R. Bartlett
DB 1302 Pg 1036
PB 11 Pg 49
Tax Map No 35.03-01-03

- NOTES:
1. ALL TAPS TO BE MADE BY ROANOKE COUNTY UTILITY DEPARTMENT. CONTRACTOR/DEVELOPER SHALL CONTACT ALICE CARRICO AT (540) 387-6105 AT LEAST 48 HOURS IN ADVANCE OF CONSTRUCTION.
 2. CONTRACTOR SHALL INSTALL ALL WATER SERVICES UNDER THE SUPERVISION OF THE ROANOKE COUNTY UTILITY DEPARTMENT INSPECTOR.
 3. REFERENCE IS HEREBY MADE TO DEVELOPMENT PLANS FOR "KINGS CREST" PREPARED BY LANG ENGINEERING CO. DATED DECEMBER 10, 1997 AND REVISED FEBRUARY 9, 1998, APRIL 8, 1998 AND APRIL 21, 1998, FOR ALL ENGINEERING DESIGN OF THIS DEVELOPMENT.
 4. THIS DEVELOPMENT PLAN IS FOR THE SOLE PURPOSE OF PHASING OF THE APPROVED PLANS REFERENCED ABOVE AS APPROVED BY ROANOKE COUNTY AND PREPARED BY LANG ENGINEERING CO.
 5. INDIVIDUAL PRESSURE REDUCING VALVES ARE REQUIRED FOR ALL LOTS.

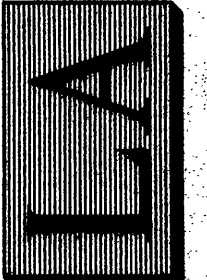

LUMSDEN ASSOCIATES, P.C.
ENGINEERS-SURVEYORS-PLANNERS
ROANOKE, VIRGINIA

4664 BRAMBLETON AVENUE
P.O. BOX 20669
ROANOKE, VIRGINIA 24018

PHONE: (540) 774-4411
FAX: (540) 772-9445
E-MAIL: MAIL@LUMSDENPC.COM

SCOPE OF
CONSTRUCTION

SECTION No. 3
KINGS CREST
PREPARED FOR
FRALIN & WALDRONT, INC.
CATAWBA MAGISTERIAL DISTRICT
ROANOKE COUNTY, VIRGINIA

REVISIONS		DATE	DESCRIPTION
NO.	DATE	DESCRIPTION	
1	12/17/11	WATER & SANITARY	
2	10/10/05	Project Completed	
3			
4			
5			

DATE: 29 MARCH 2004

SCALE: 1" = 50'

COMMISSION NO: 04-073

CADD FILE: P:\CADD\04073\DWG\03COMP

SHEET 4 OF 5