



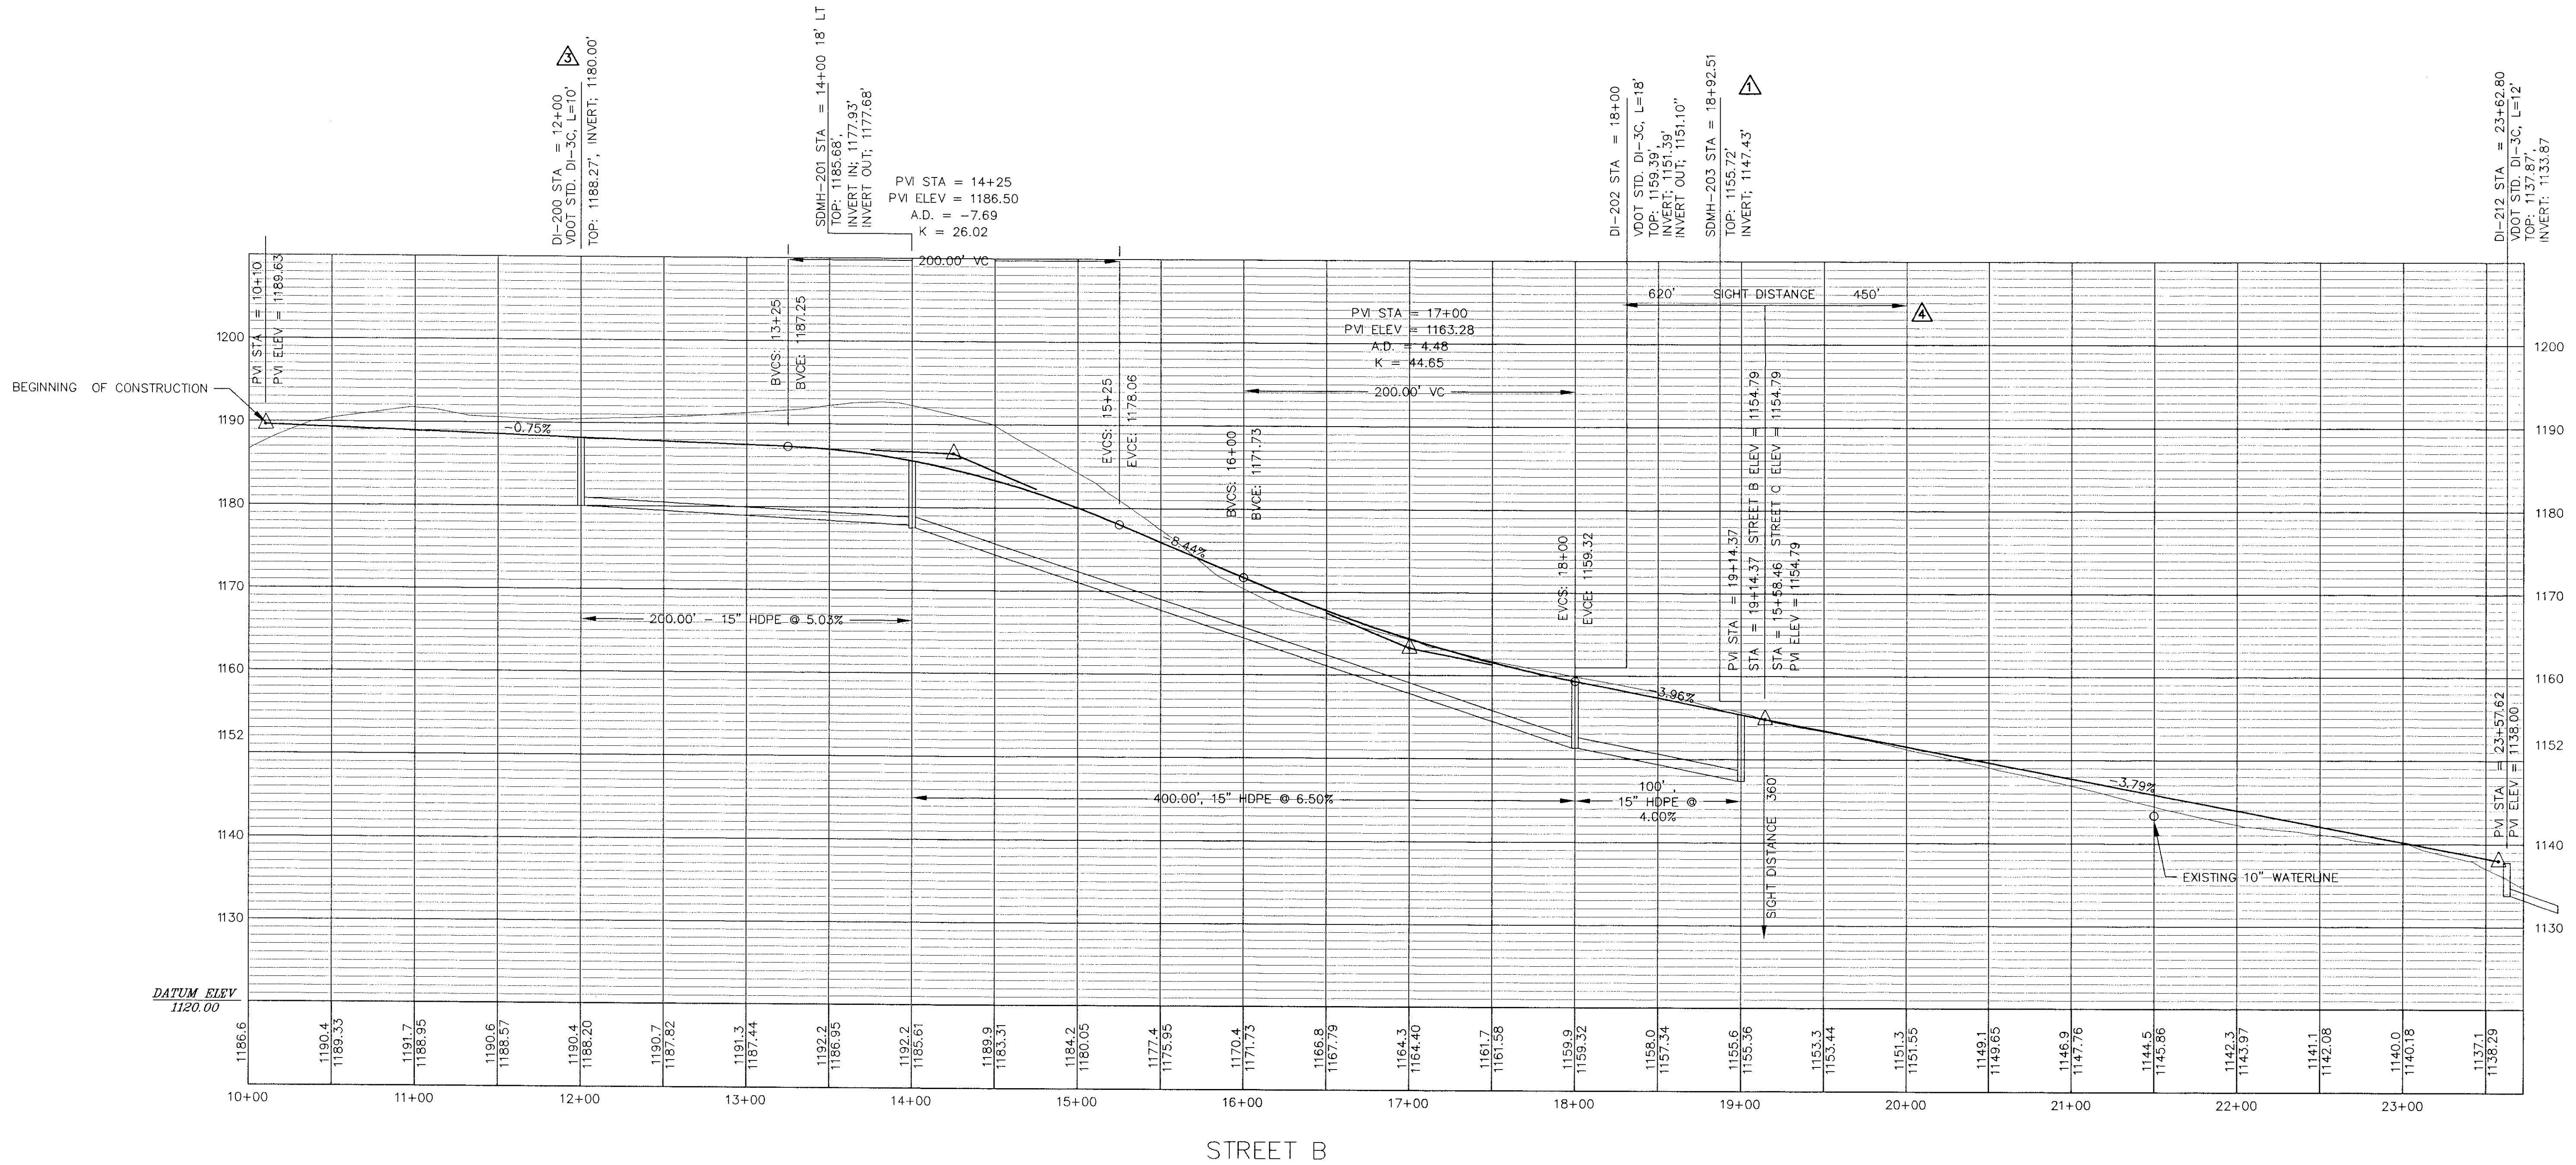

**KINGSTON ESTATE
SUBDIVISION
ROANOKE COUNTY, VIRGINIA**

PNC	VDOT COMMENTS
4	5/31/02
3	3/29/02
2	3/19/02
NO.	2-20-02
DATE	

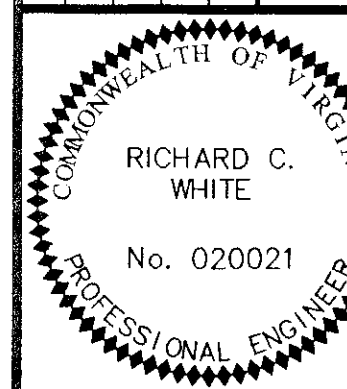

Designed By	PNC
Drawn By	PNC
Checked By	RCW
Approved By	RCW
Submitted By	RCW
Drawing	2238-MASTER
Date	11/27/01
Scale	1:50
Commission No.	2238B
Sheet	10 of 17