
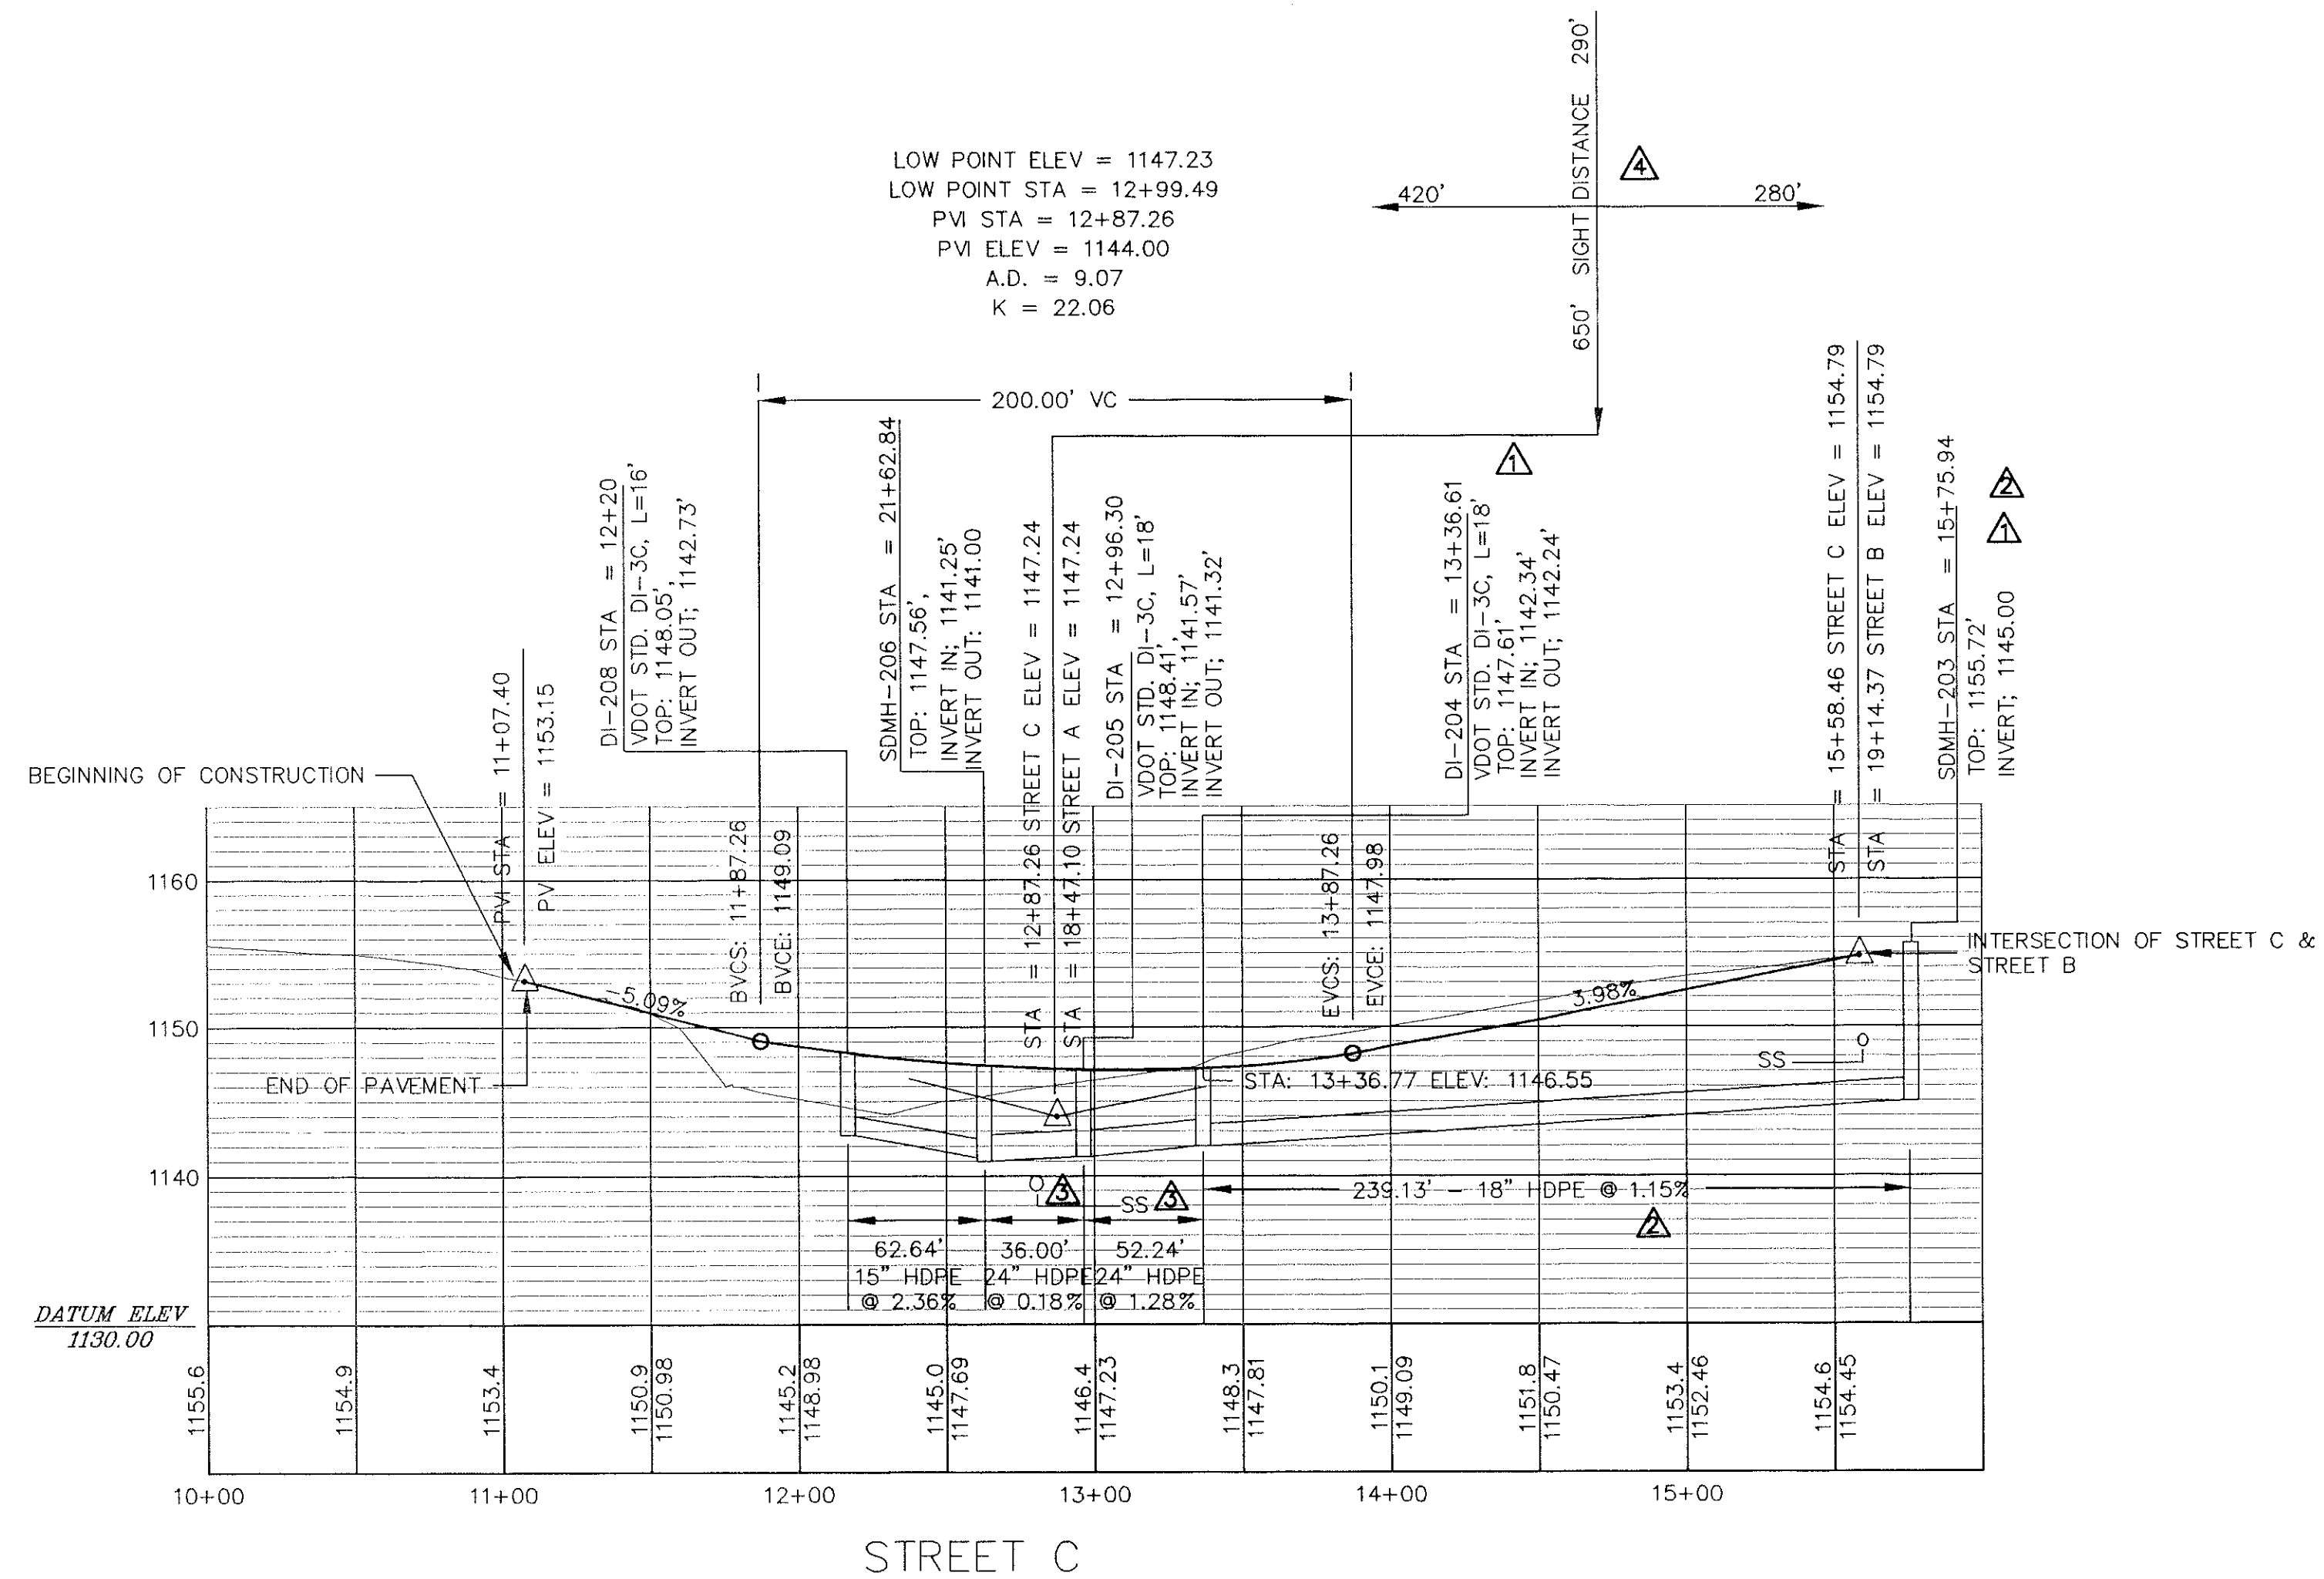


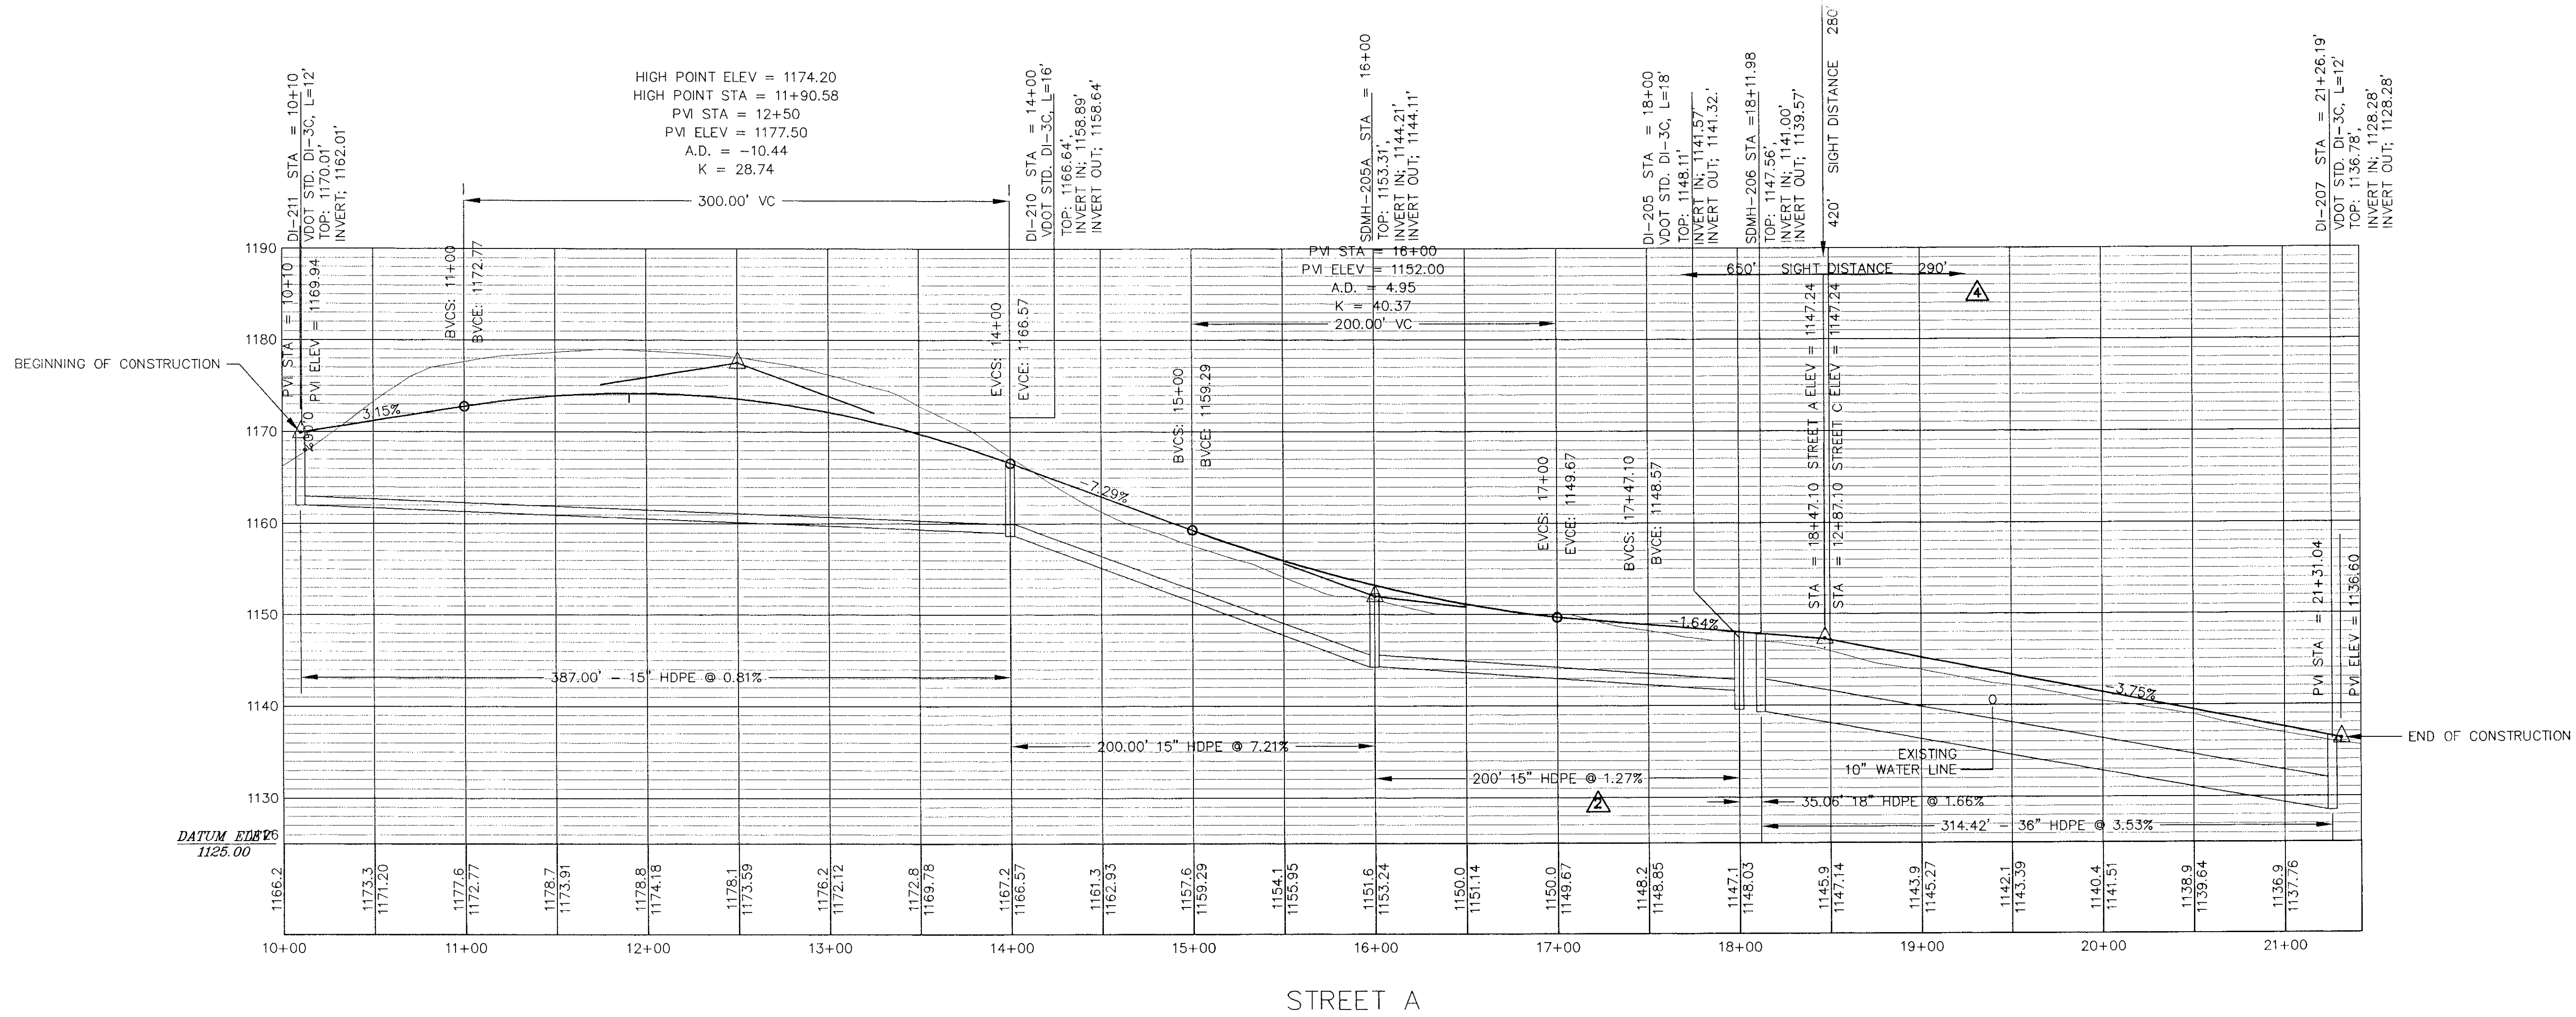


LMW P.C.

ENGINEERING • ARCHITECTURE • SURVEYING
102 ALBEMARLE AVE., SE.
ROANOKE, VIRGINIA 24013
PHONE (540) 343-0673
FAX (540) 342-4456

KINGSTON ESTATE
SUBDIVISION
ROANOKE COUNTY, VIRGINIA

NO.	DATE	DESCRIPTION	STORM SEWER PROFILE	
			BY	
4	5/31/02	VDOT COMMENTS	PNC	
1	2-20-02	COUNTY COMMENTS	DJB	
2	3/19/02	ROANOKE COUNTY	DJB	
3	4/02/02	ROANOKE COUNTY	DJB	

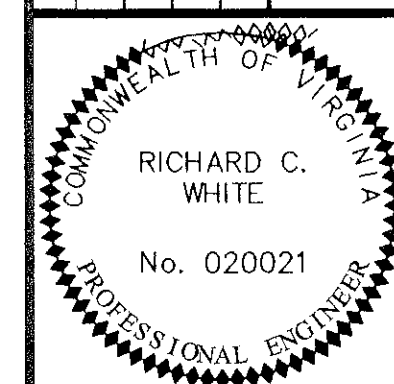

Designed By	PNC
Drawn By	PNC
Checked By	RCW
Approved By	RCW
Submitted By	RCW
Drawing	2238-MASTER
Date	11/27/01
Scale	1:50
Commission No.	2238B