
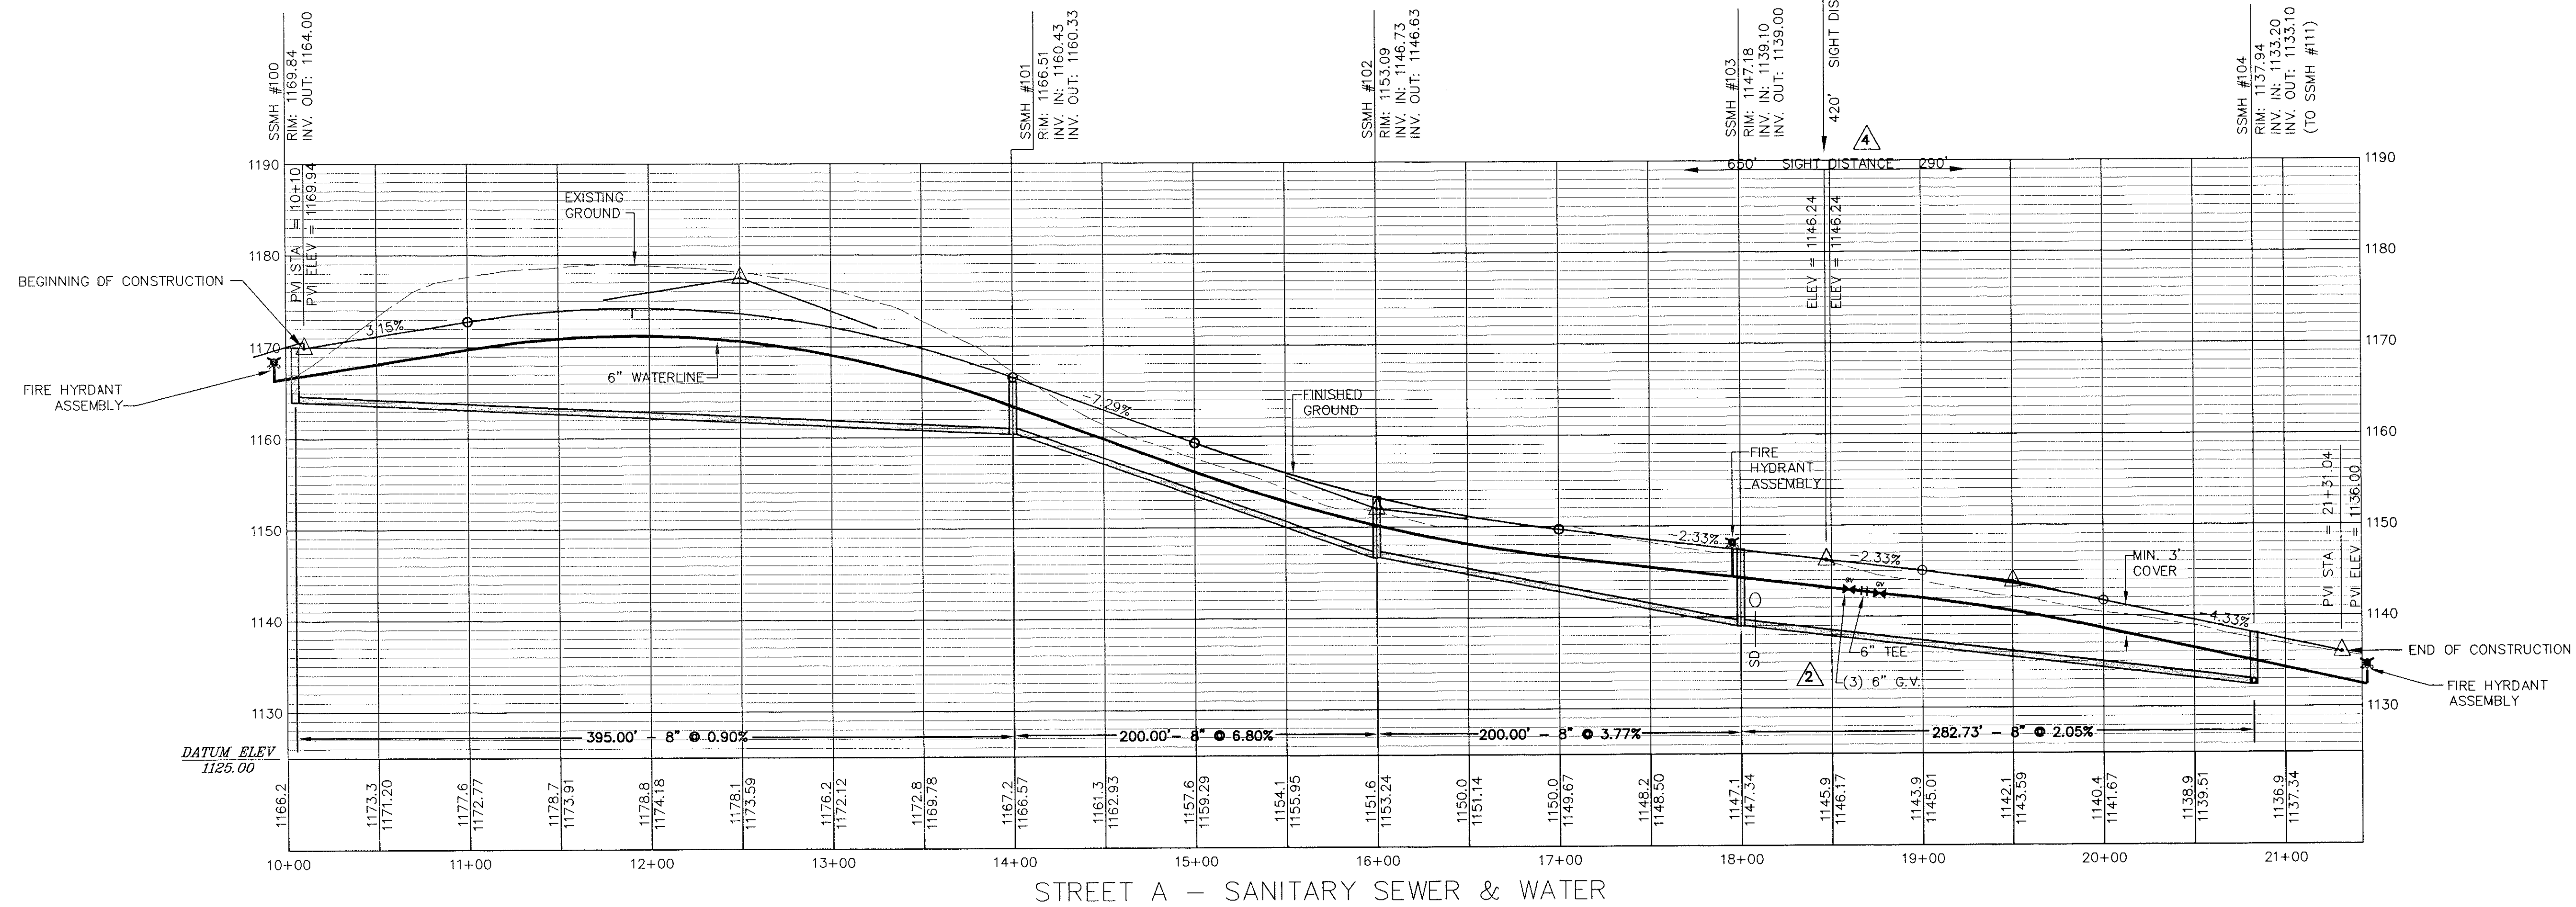


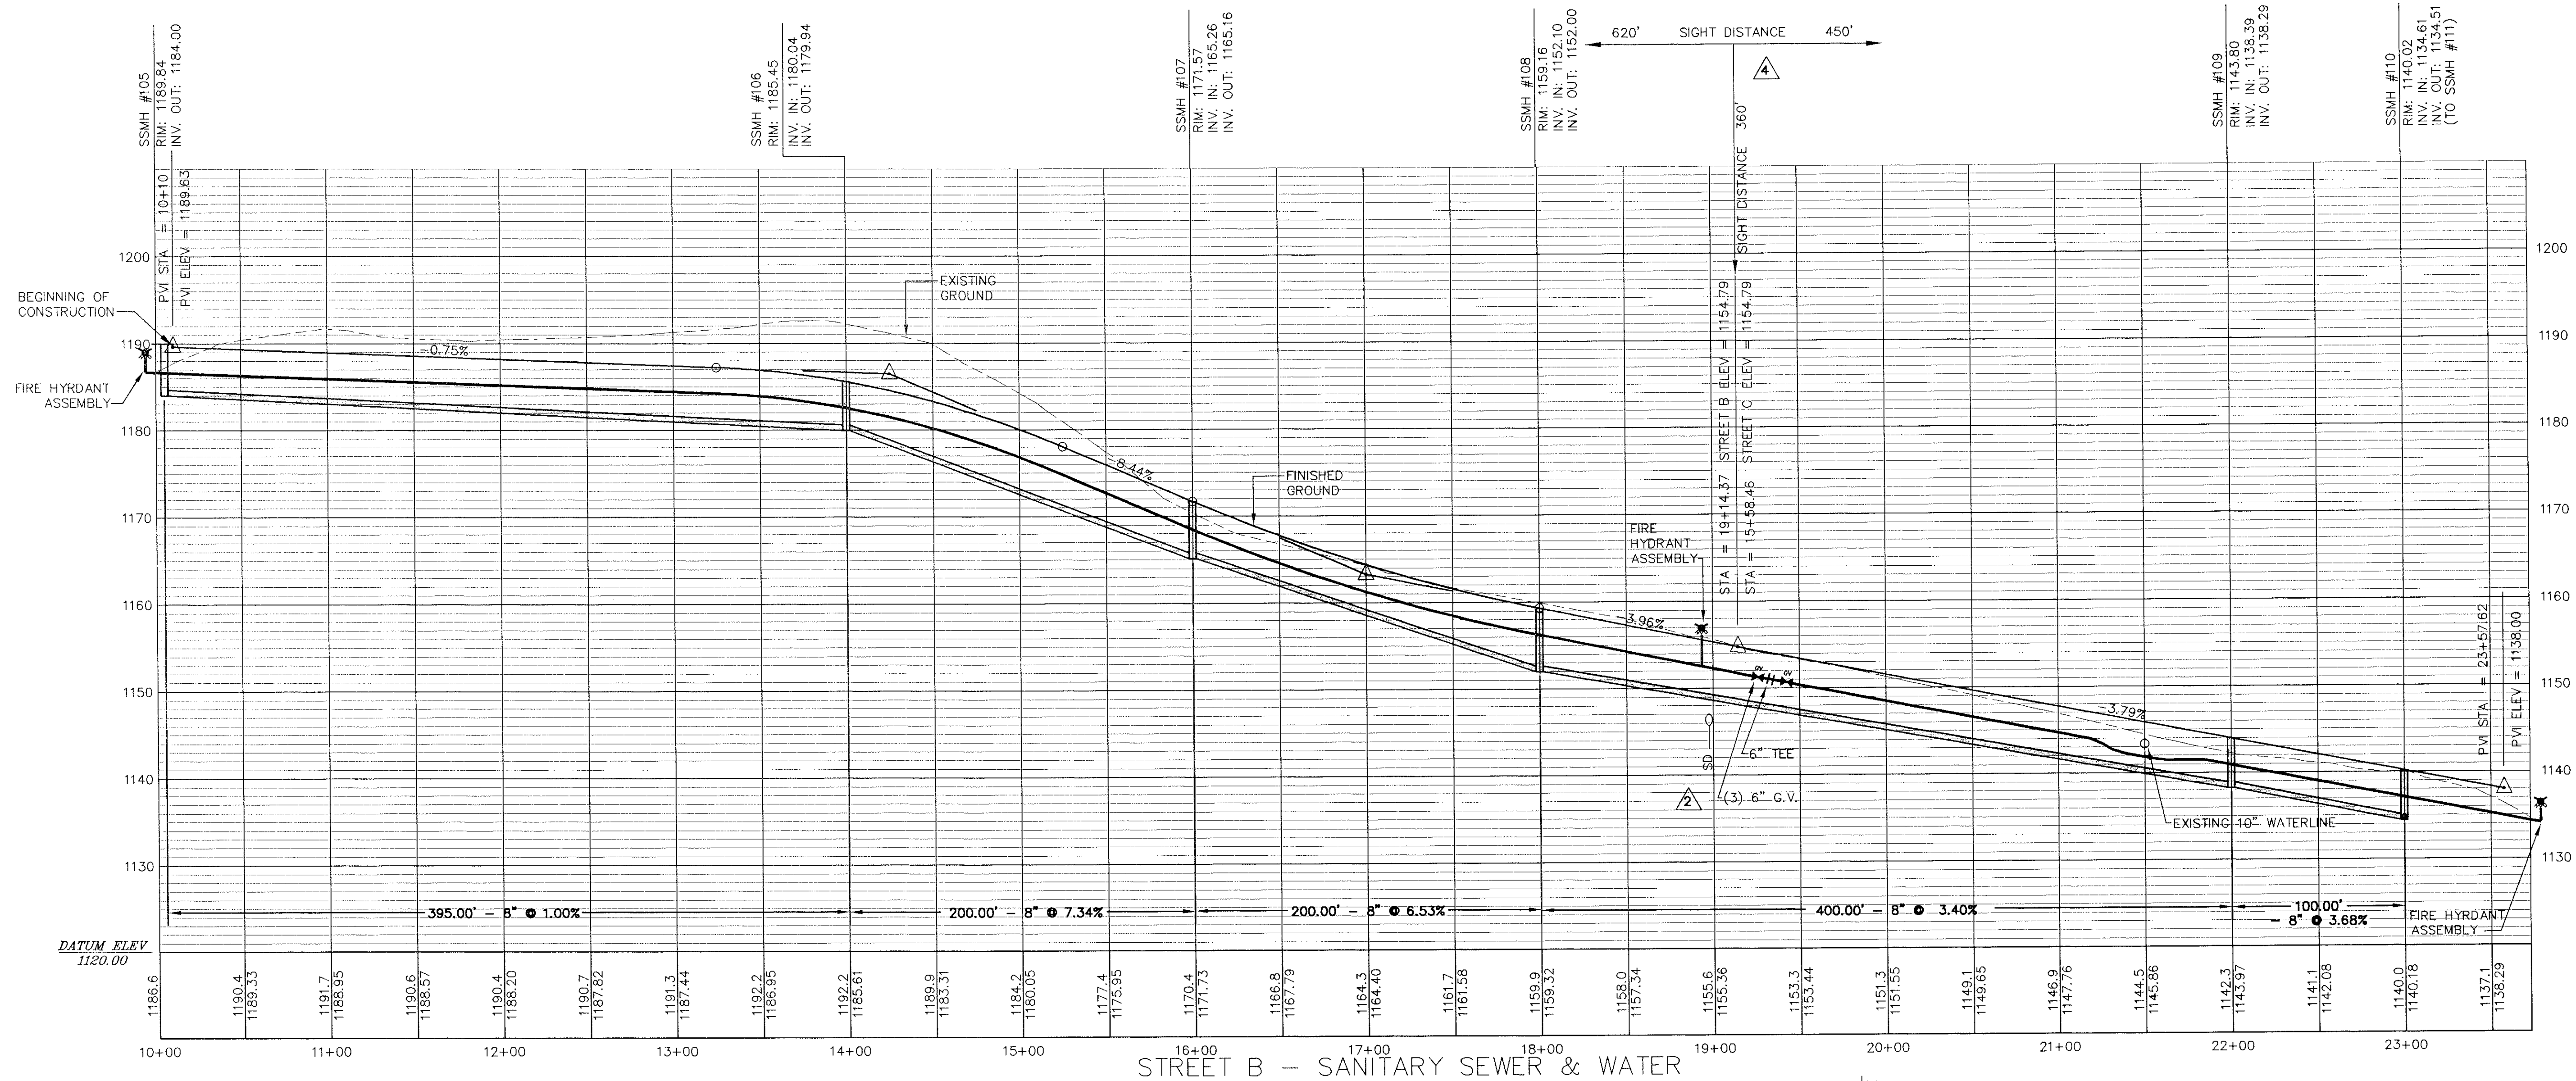

LMW P.C.
ENGINEERING-ARCHITECTURE-SURVEYING

102 ALBEMARLE AVE., SE
ROANOKE, VIRGINIA 24013
(540) 345-0675
FAX (540) 342-4456

**KINGSTON ESTATE
SUBDIVISION
ROANOKE COUNTY, VIRGINIA**

NO.	DATE	DESCRIPTION	BY
1	2/20/02	ROANOKE COUNTY	WDH
2	3/19/02	ROANOKE COUNTY	WDH

WATER & SEWER PROFILES

Designed By: DIB
Drawn By: DIB
Checked By: RCW
Approved By: RCW
Submitted By: RCW
Drawing: 2238-MASTER
Date: 11/27/01
Scale: 1:50
Commission No.: 2238B
Sheet: 13 of 17