

12" ON ALL SIDES. ALL PAVEMENT MATERIALS SHALL MEET VOOT REQUIREMENTS FOR SURFACE MIX (SM-9.5AL,

SM-9.5A, OR SM-12.5D), BASE MIX (BM-25), AND STONE AGGREGATE (21A OR 21B). PLANT CERTIFICATION FOR EACH MIX INCORPORATED INTO THE WORK SHALL BE PROVIDED TO THE INSPECTOR. WHEN MATCHING NON-STANDARD MATERIALS, THE INSPECTOR SHALL DETERMINE AN ACCEPTABLE MATERIAL.

7. THE REPAIR SHALL BE RECTANGULAR AND SAW CUT IN STRAIGHT, UNIFORM LINES THAT ARE ALIGNED WITH THE STREET CENTERLINE. WHEN EDGES OF PAVEMENT HAVE BEEN UNDERMINED, PAVEMENT SHALL BE REMOVED TO A NEAT LINE 12" BEYOND THE UNDERMINED AREA. THE FINISHED PATCH SURFACE SHALL BE WITHIN 1/4 INCH AT ANY POINT ACROSS THE PATCH AS IT RELATES TO THE SURROUNDING STREET SURFACE.

UTILITY TRENCH REPAIR IN PAVEMENT


USING VDOT NO. 21A AGGREGATE

8. A FULL COVERAGE TACK COAT IS REQUIRED ON ALL SURFACES THAT WILL CONTACT THE NEW SURFACE LAYER.

OFFICE OF THE CITY ENGINEER — ROANOKE, VIRGINIA

APPROVED Collinu

12/01/04

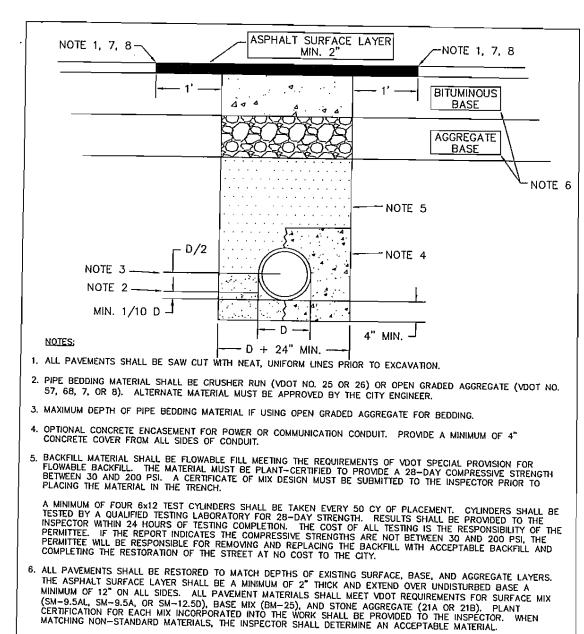

'. THE REPAIR SHALL BE RECTANGULAR AND SAW CUT IN STRAIGHT, UNIFORM LINES THAT ARE ALIGNED WITH THE STREET CENTERLINE. WHEN EDGES OF PAVEMENT HAVE BEEN UNDERMINED, PAVEMENT SHALL BE REMOVED TO A NEAT LINE 12" BEYOND THE UNDERMINED AREA. THE FINISHED PATCH SURFACE SHALL BE WITHIN 1/4 INCH AT ANY POINT ACROSS THE PATCH AS IT RELATES TO THE SURROUNDING STREET SURFACE.

APPROVED Clurum

3 OF 9


TACK COAT IS REQUIRED ON ALL SURFACES THAT WILL CONTACT THE NEW SURFACE LAYER.


OFFICE OF THE CITY ENGINEER — ROANOKE, VIRGINIA

UTILITY TRENCH REPAIR IN PAVEMENT

USING CONTROLLED DENSITY FILL

4 OF 9

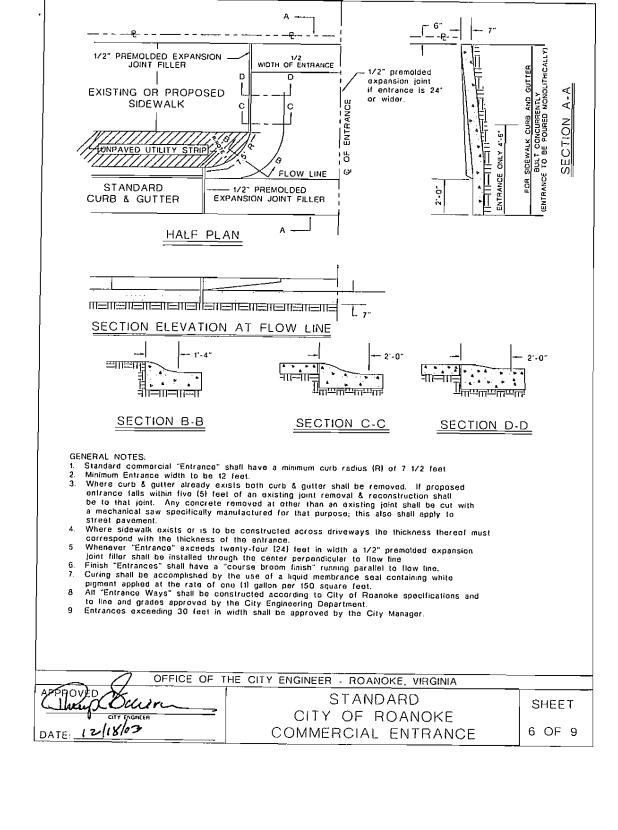

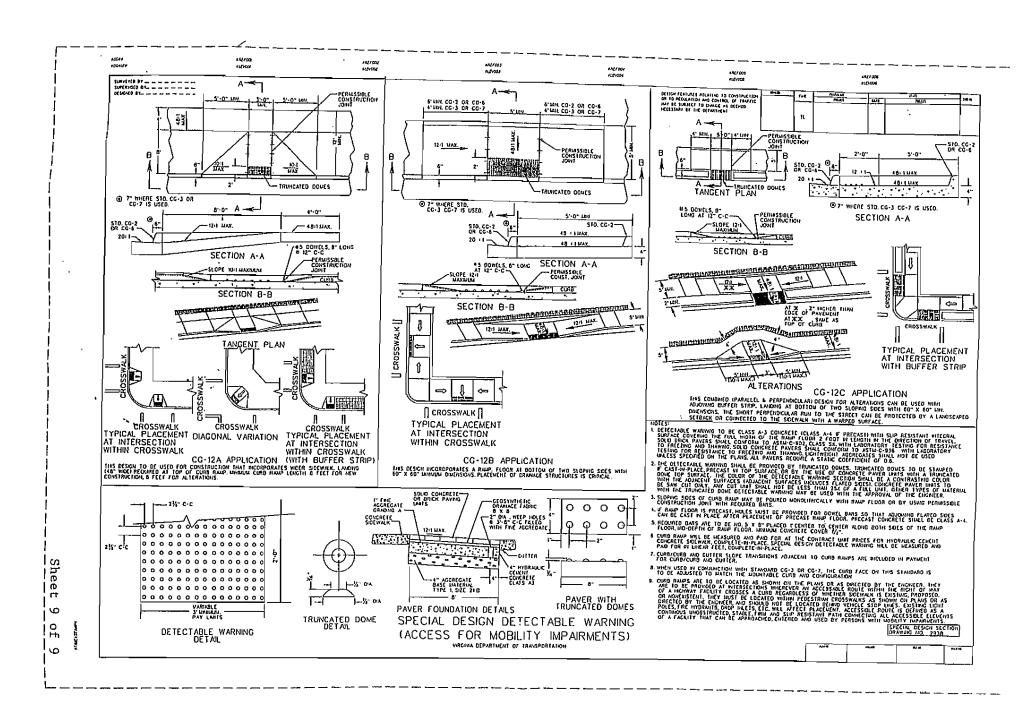

BALZEQ AND ASSOCIATES INC DVILLES

www.balzer.cc

New River Valley Richmond Roanoke Shenandoah Valley

RESIDENTIAL LAND DEVELOPMENT ENGINEERING
SITE DEVELOPMENT ENGINEERING
LAND USE PLANNING & ZONING
LAND SCAPE ARCHITECTURE
LAND SURVEYING
ARCHITECTURE
STRUCTURAL ENGINEERING
GEOTECHNICAL ENGINEERING

TRANSPORTATION ENGINEERING

ENVIRONMENTAL & SOIL SCIENCE

WETLAND DELINEATIONS & STREAM EVALUATIONS

Balzer and Associates, Inc.

1208 Corporate Circle Roanoke, VA 24018 540-772-9580 FAX 540-772-8050

CHRISTOPHER P. BURNS Lic. No.047338
6/13/12

CHRISTOPHER P. BURNS

Lic. No.047338

6/13/12

MARCHARITATION AL ENGLISHMENT

MARCHARITATION

DETAILS II

DRAWN BY BTC

DESIGNED BY BTC

CHECKED BY CPB

SCALE AS SHOWN

REVISIONS: 5-23-12 6-13-12

APPROVED
JUL 12 2012
NO.

SHEET NO.

JOB NO. R1100071 00