


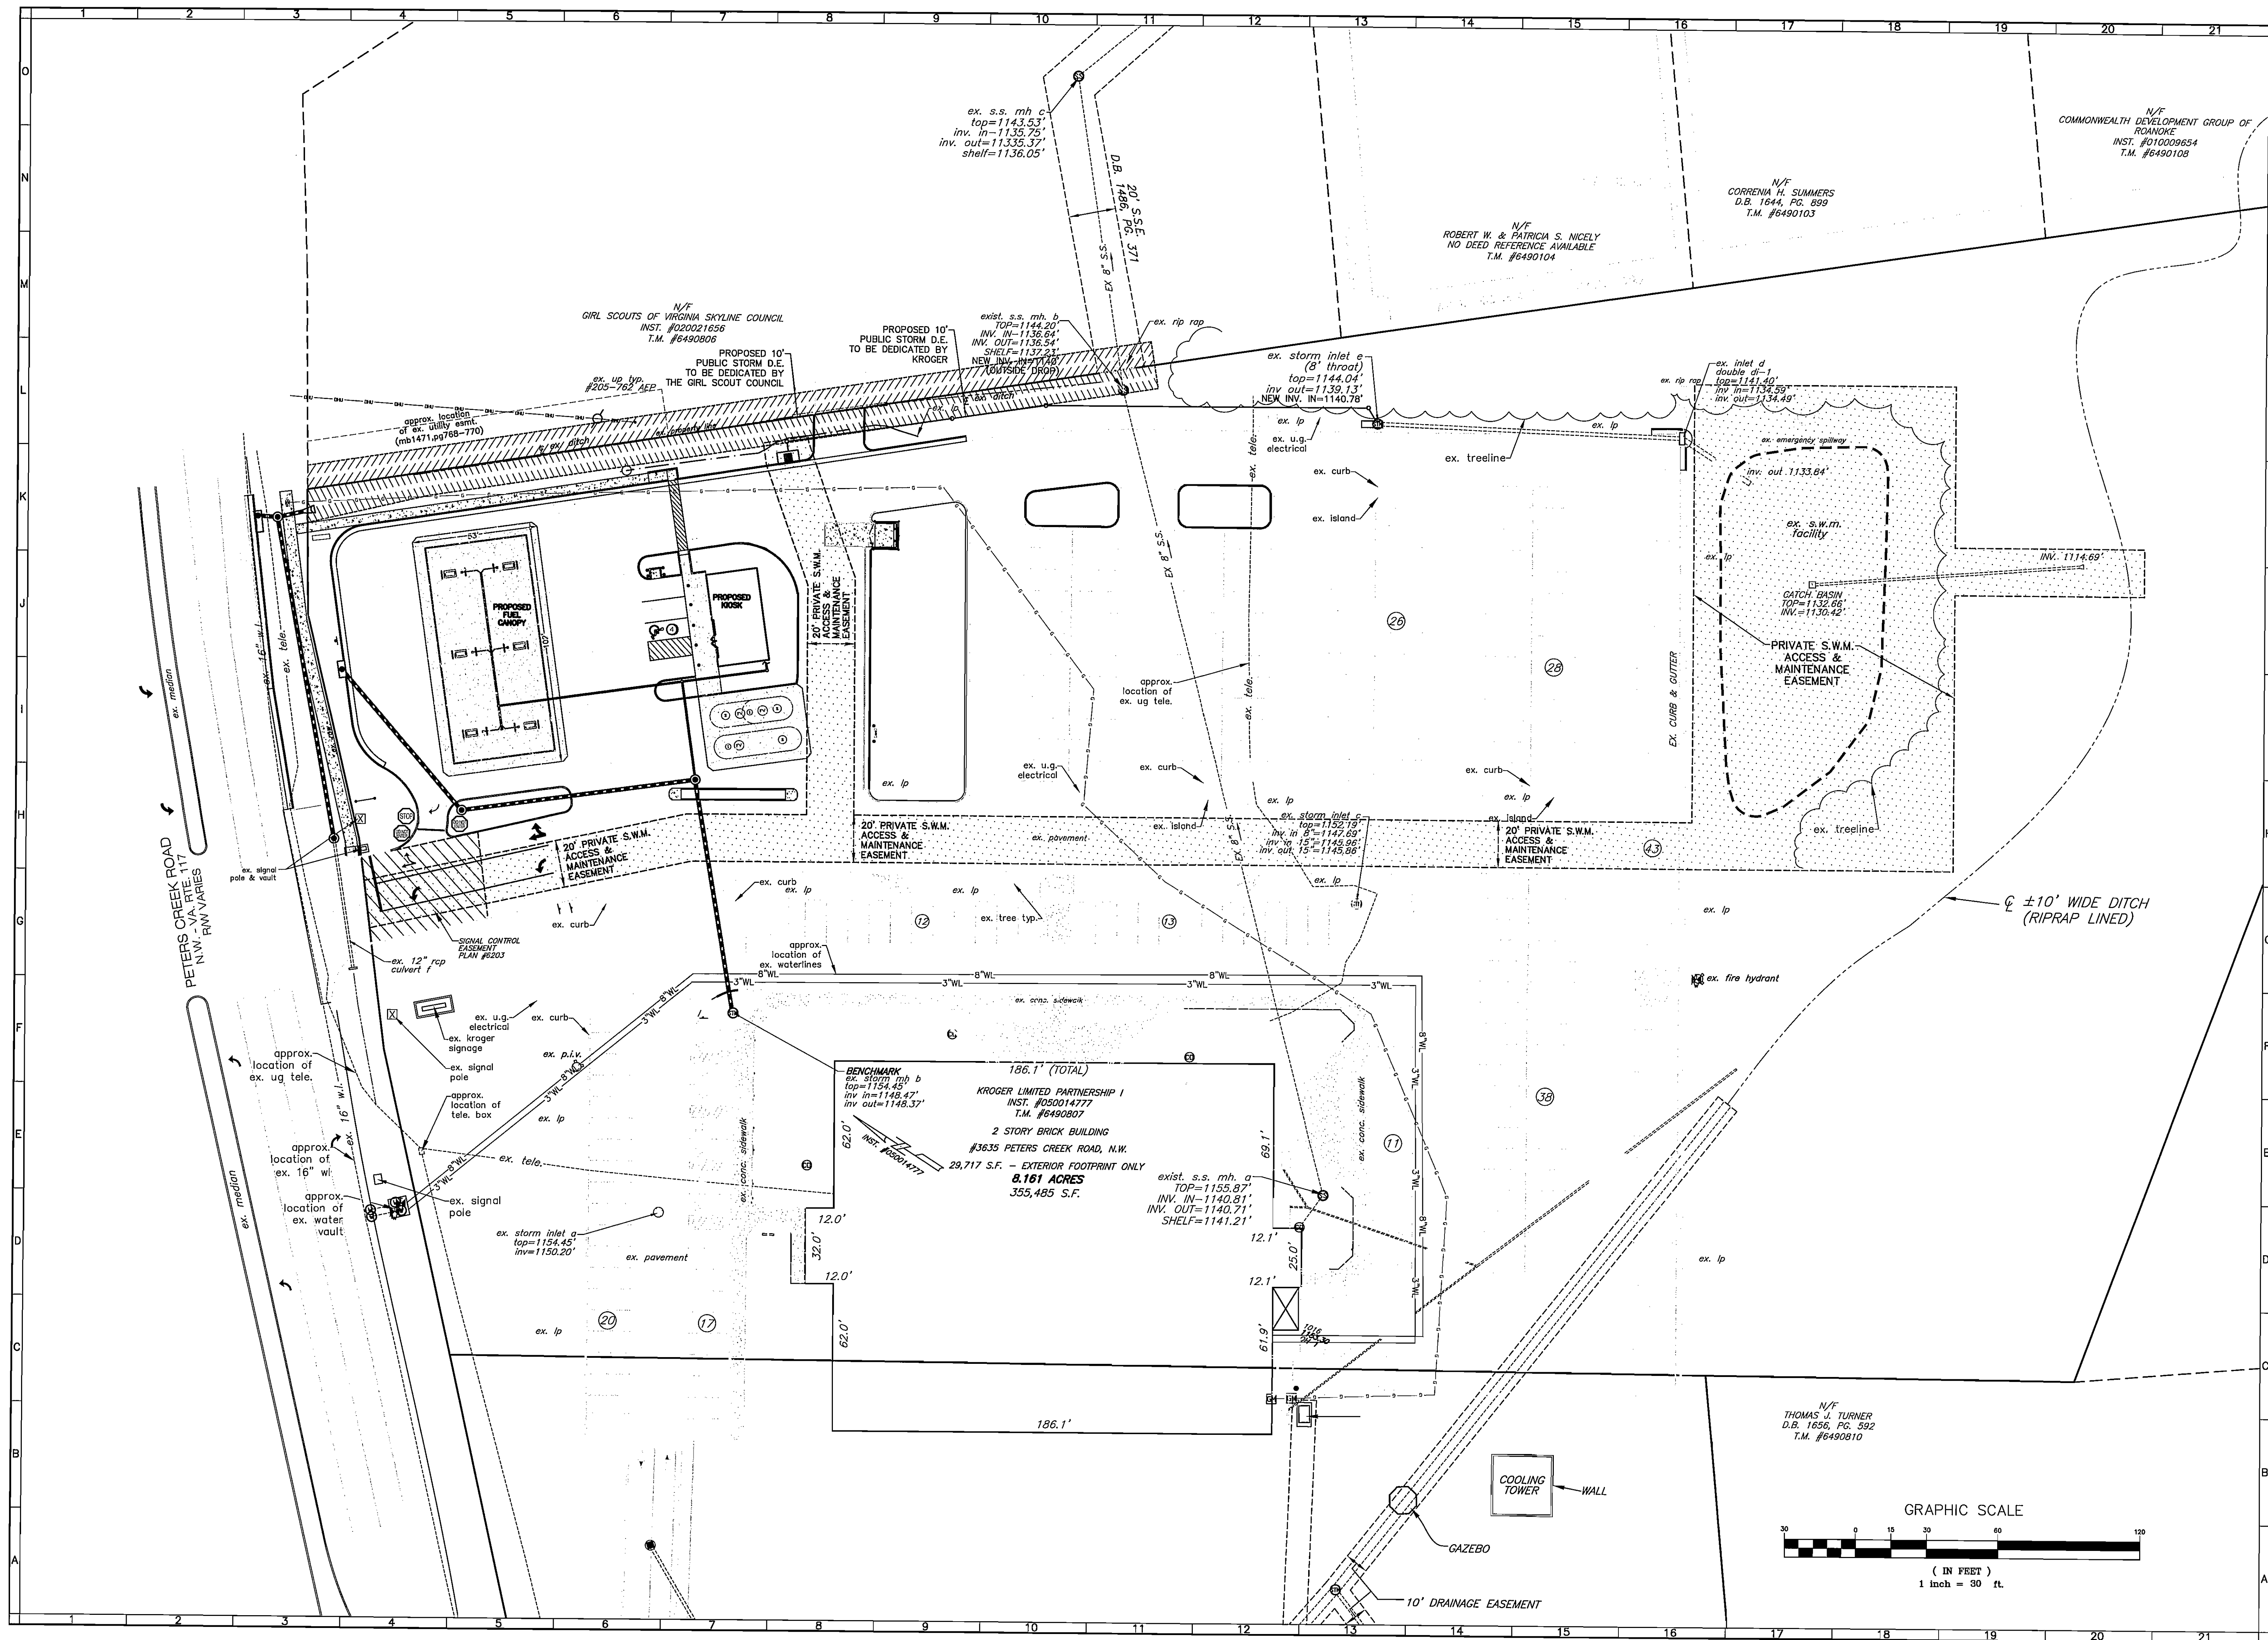

BALZER
AND ASSOCIATES, INC.
REFLECTING TOMORROW
www.balzer.cc

New River Valley
Richmond
Roanoke
Shenandoah Valley

RESIDENTIAL LAND DEVELOPMENT ENGINEERING
SITE DEVELOPMENT ENGINEERING
LAND USE PLANNING & ZONING
LANDSCAPE ARCHITECTURE
LAND SURVEYING
ARCHITECTURE
STRUCTURAL ENGINEERING
GEOTECHNICAL ENGINEERING
TRANSPORTATION ENGINEERING
ENVIRONMENTAL & SOIL SCIENCE
WETLAND DELINEATIONS & STREAM EVALUATIONS

Balzer and Associates, Inc.
1208 Corporate Circle
Roanoke, VA 24018
540-772-9580
FAX 540-772-8050

COMMONWEALTH OF VIRGINIA
Christopher P. Burns
Lic. No. 047338
6/13/12
PROFESSIONAL ENGINEER

KROGER FUEL CENTER R-209
EASEMENT PLAN

CITY OF ROANOKE, VIRGINIA

DRAWN BY BTC
DESIGNED BY BTC
CHECKED BY CPB
DATE 4-25-12
SCALE 1"=30'

REVISIONS:
5-23-12
6-13-12

APPROVED
JUL 12 2012

SHEET NO.

C12

JOB NO. R1100071.00