


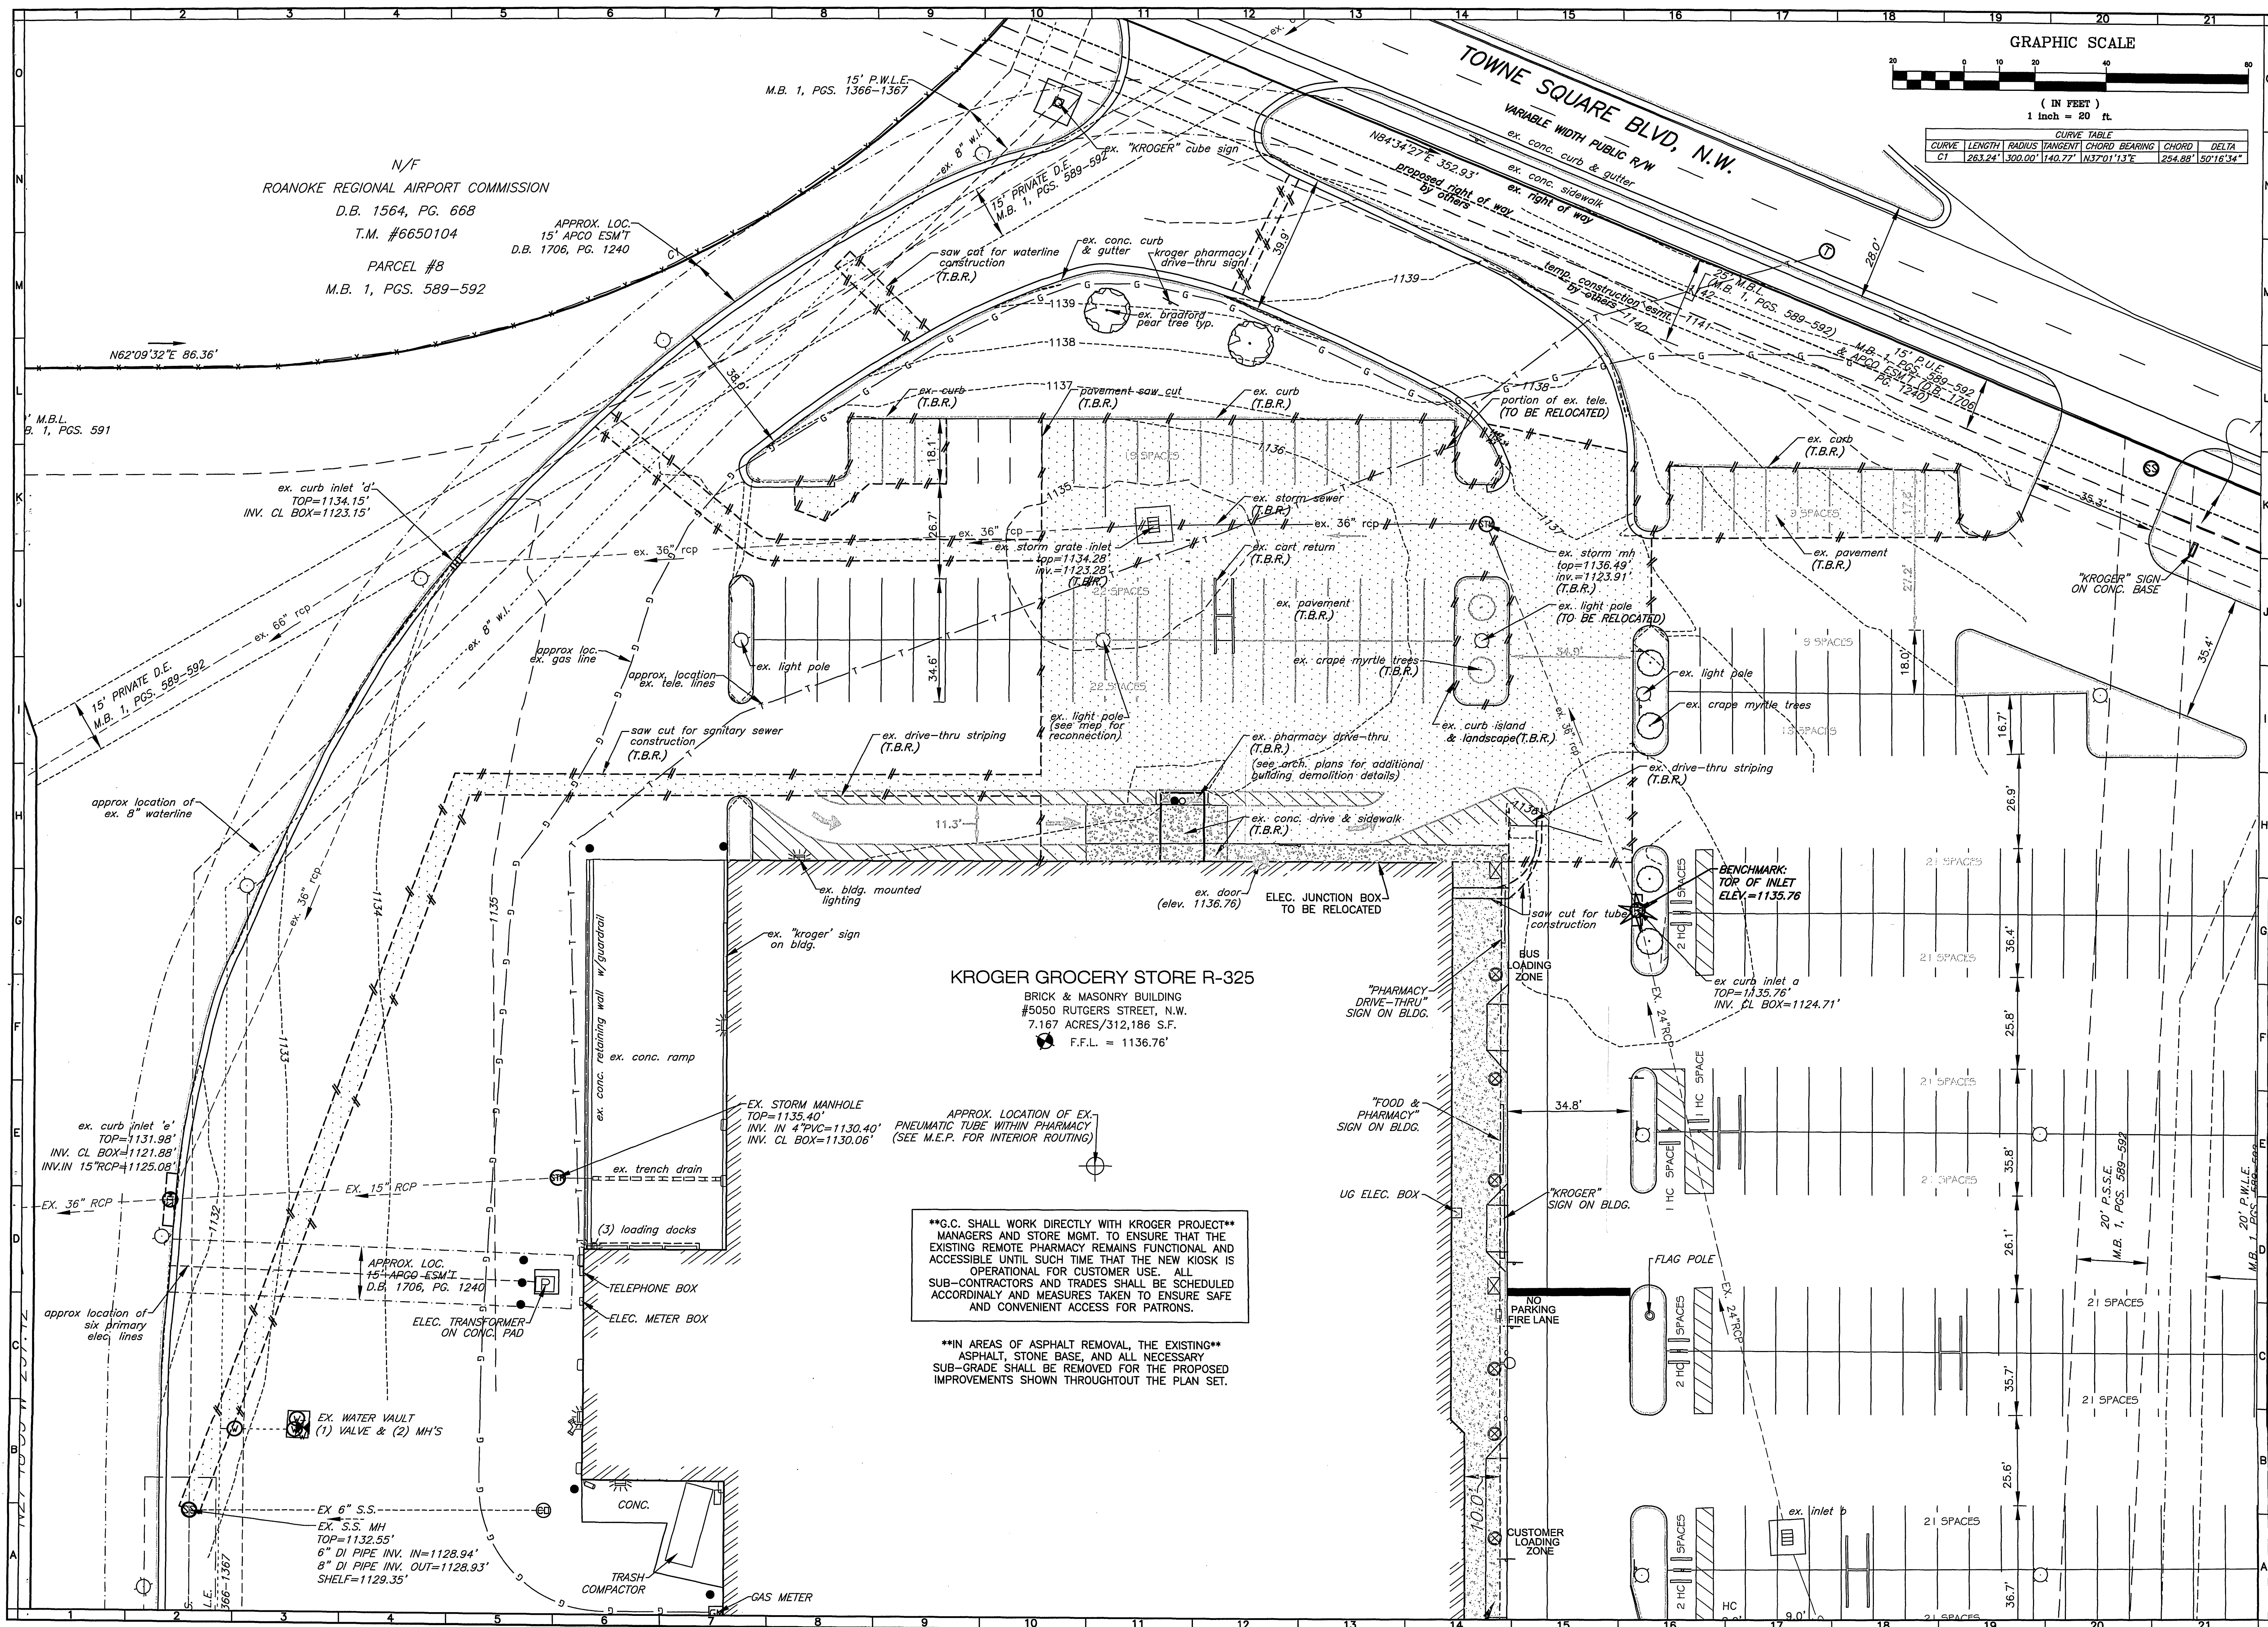


BALZER
AND ASSOCIATES INC.
BVNEO
REFLECTING TOMORROW
www.balzer.cc

**New River Valley
Richmond
Roanoke
Shenandoah Valley**

RESIDENTIAL LAND DEVELOPMENT ENGINEERING
SITE DEVELOPMENT ENGINEERING
LAND USE PLANNING & ZONING
LANDSCAPE ARCHITECTURE
LAND SURVEYING
ARCHITECTURE
STRUCTURAL ENGINEERING
GEOTECHNICAL ENGINEERING
TRANSPORTATION ENGINEERING
ENVIRONMENTAL & SOIL SCIENCE
WETLAND DELINEATIONS & STREAM EVALUATIONS

Balzer and Associates, Inc.
1208 Corporate Circle
Roanoke, VA 24018
540-772-9580
FAX 540-772-8050

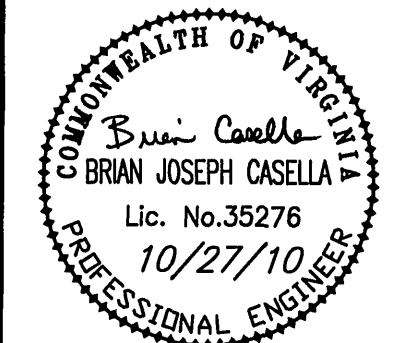

KROGER RETAIL R-325

EX. COND. & DEMO. PLAN

CITY OF ROANOKE, VIRGINIA

DRAWN BY BTC
DESIGNED BY BTC
CHECKED BY SMH
DATE 8-27-10
SCALE 1"=20'

REVISIONS:
9-22-10
10-27-10

APPROVED
JAN 24 2011

SHEET NO.
C02
JOB NO. R1000064.00