


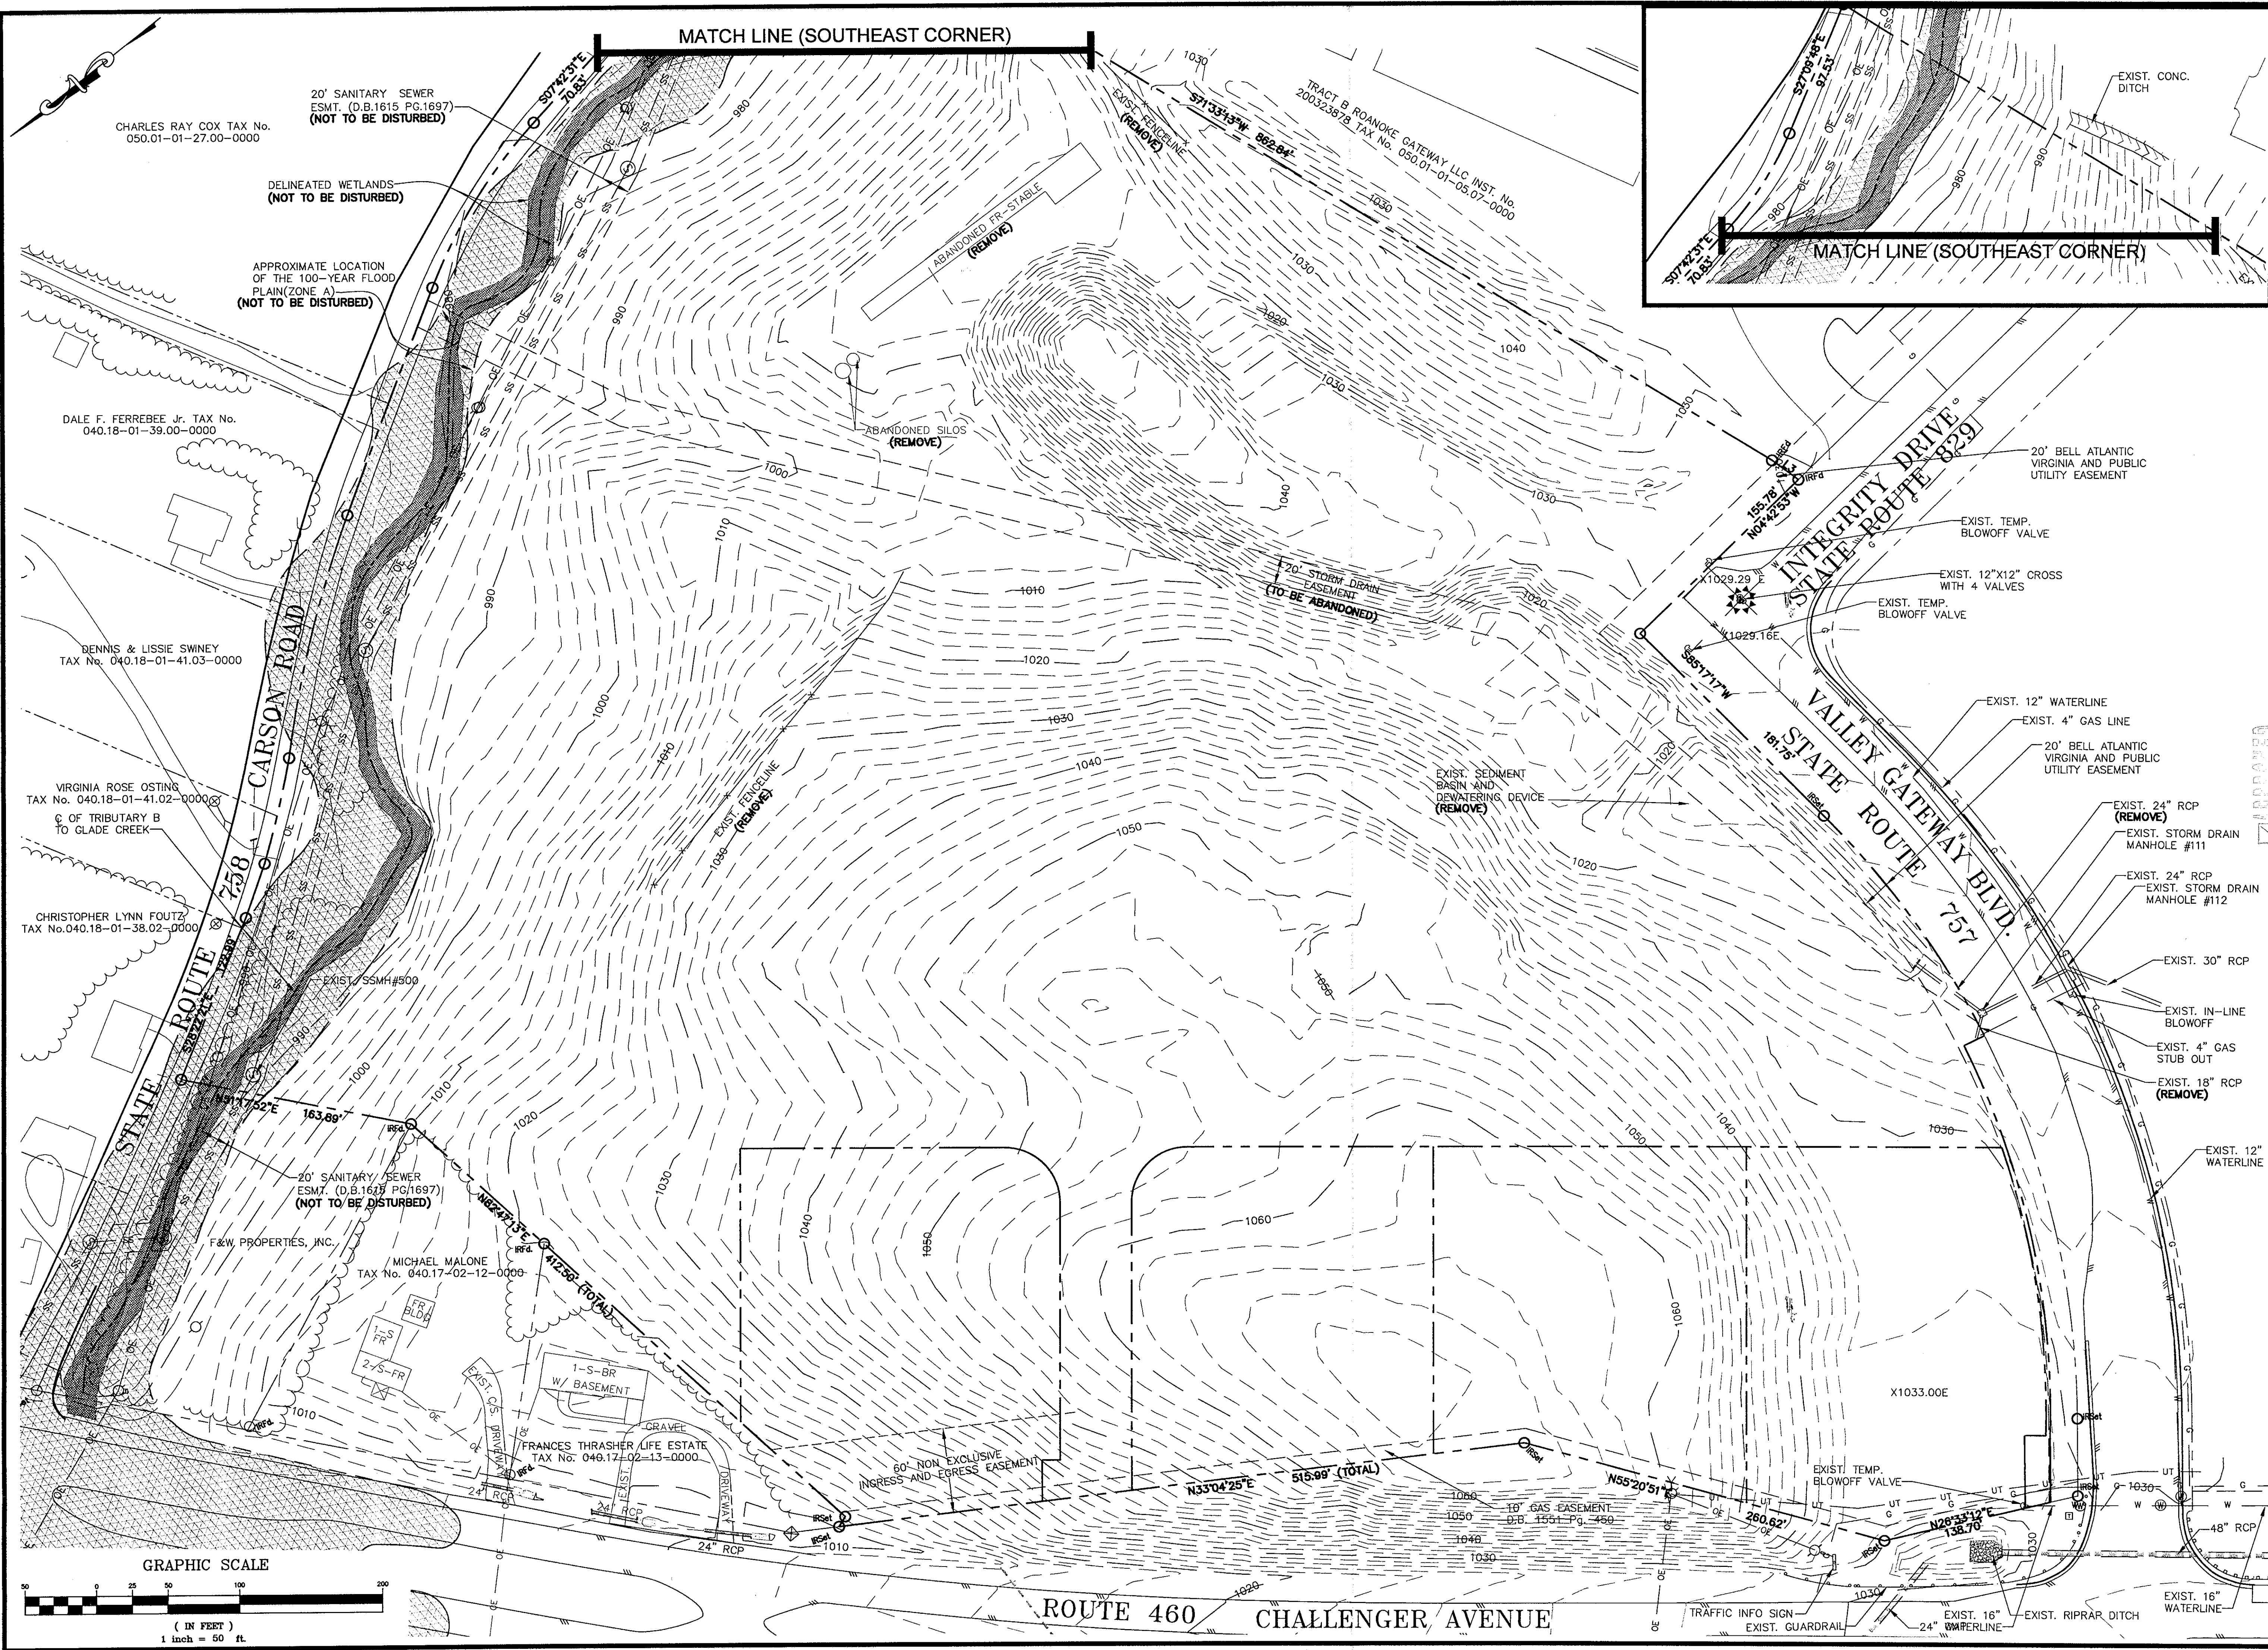

102 Albemarle Ave
Roanoke, Virginia 24013
www.lmwpc.com
ph: 540.345.0675
fax: 540.342.4456
lmweng@lmw.roanoke.com

LMW P.C.
LMW
LMW
LMW
Engineering
Surveying
Landscape Design

NEW STORE SITE: R-391
VINTON MAGISTERIAL DISTRICT
ROANOKE COUNTY, VIRGINIA

NO.	DATE	DESCRIPTION	CHW	BY
1	3/26/07	PER COUNTY & VDOT COMMENTS	CHW	

EXISTING SITE AND DEMOLITION PLAN

Richard C. White
Professional Engineer
No. 020021
7-23-07

Designed By	CHW
Drawn By	CHW
Checked By	RCW
Approved By	RCW
Submitted By	RCW
Drawing	3155Abaseplan.dwg
Date	11/20/06
Scale	1"=50'
Commission No.	3155A
Sheet	4 of 22