


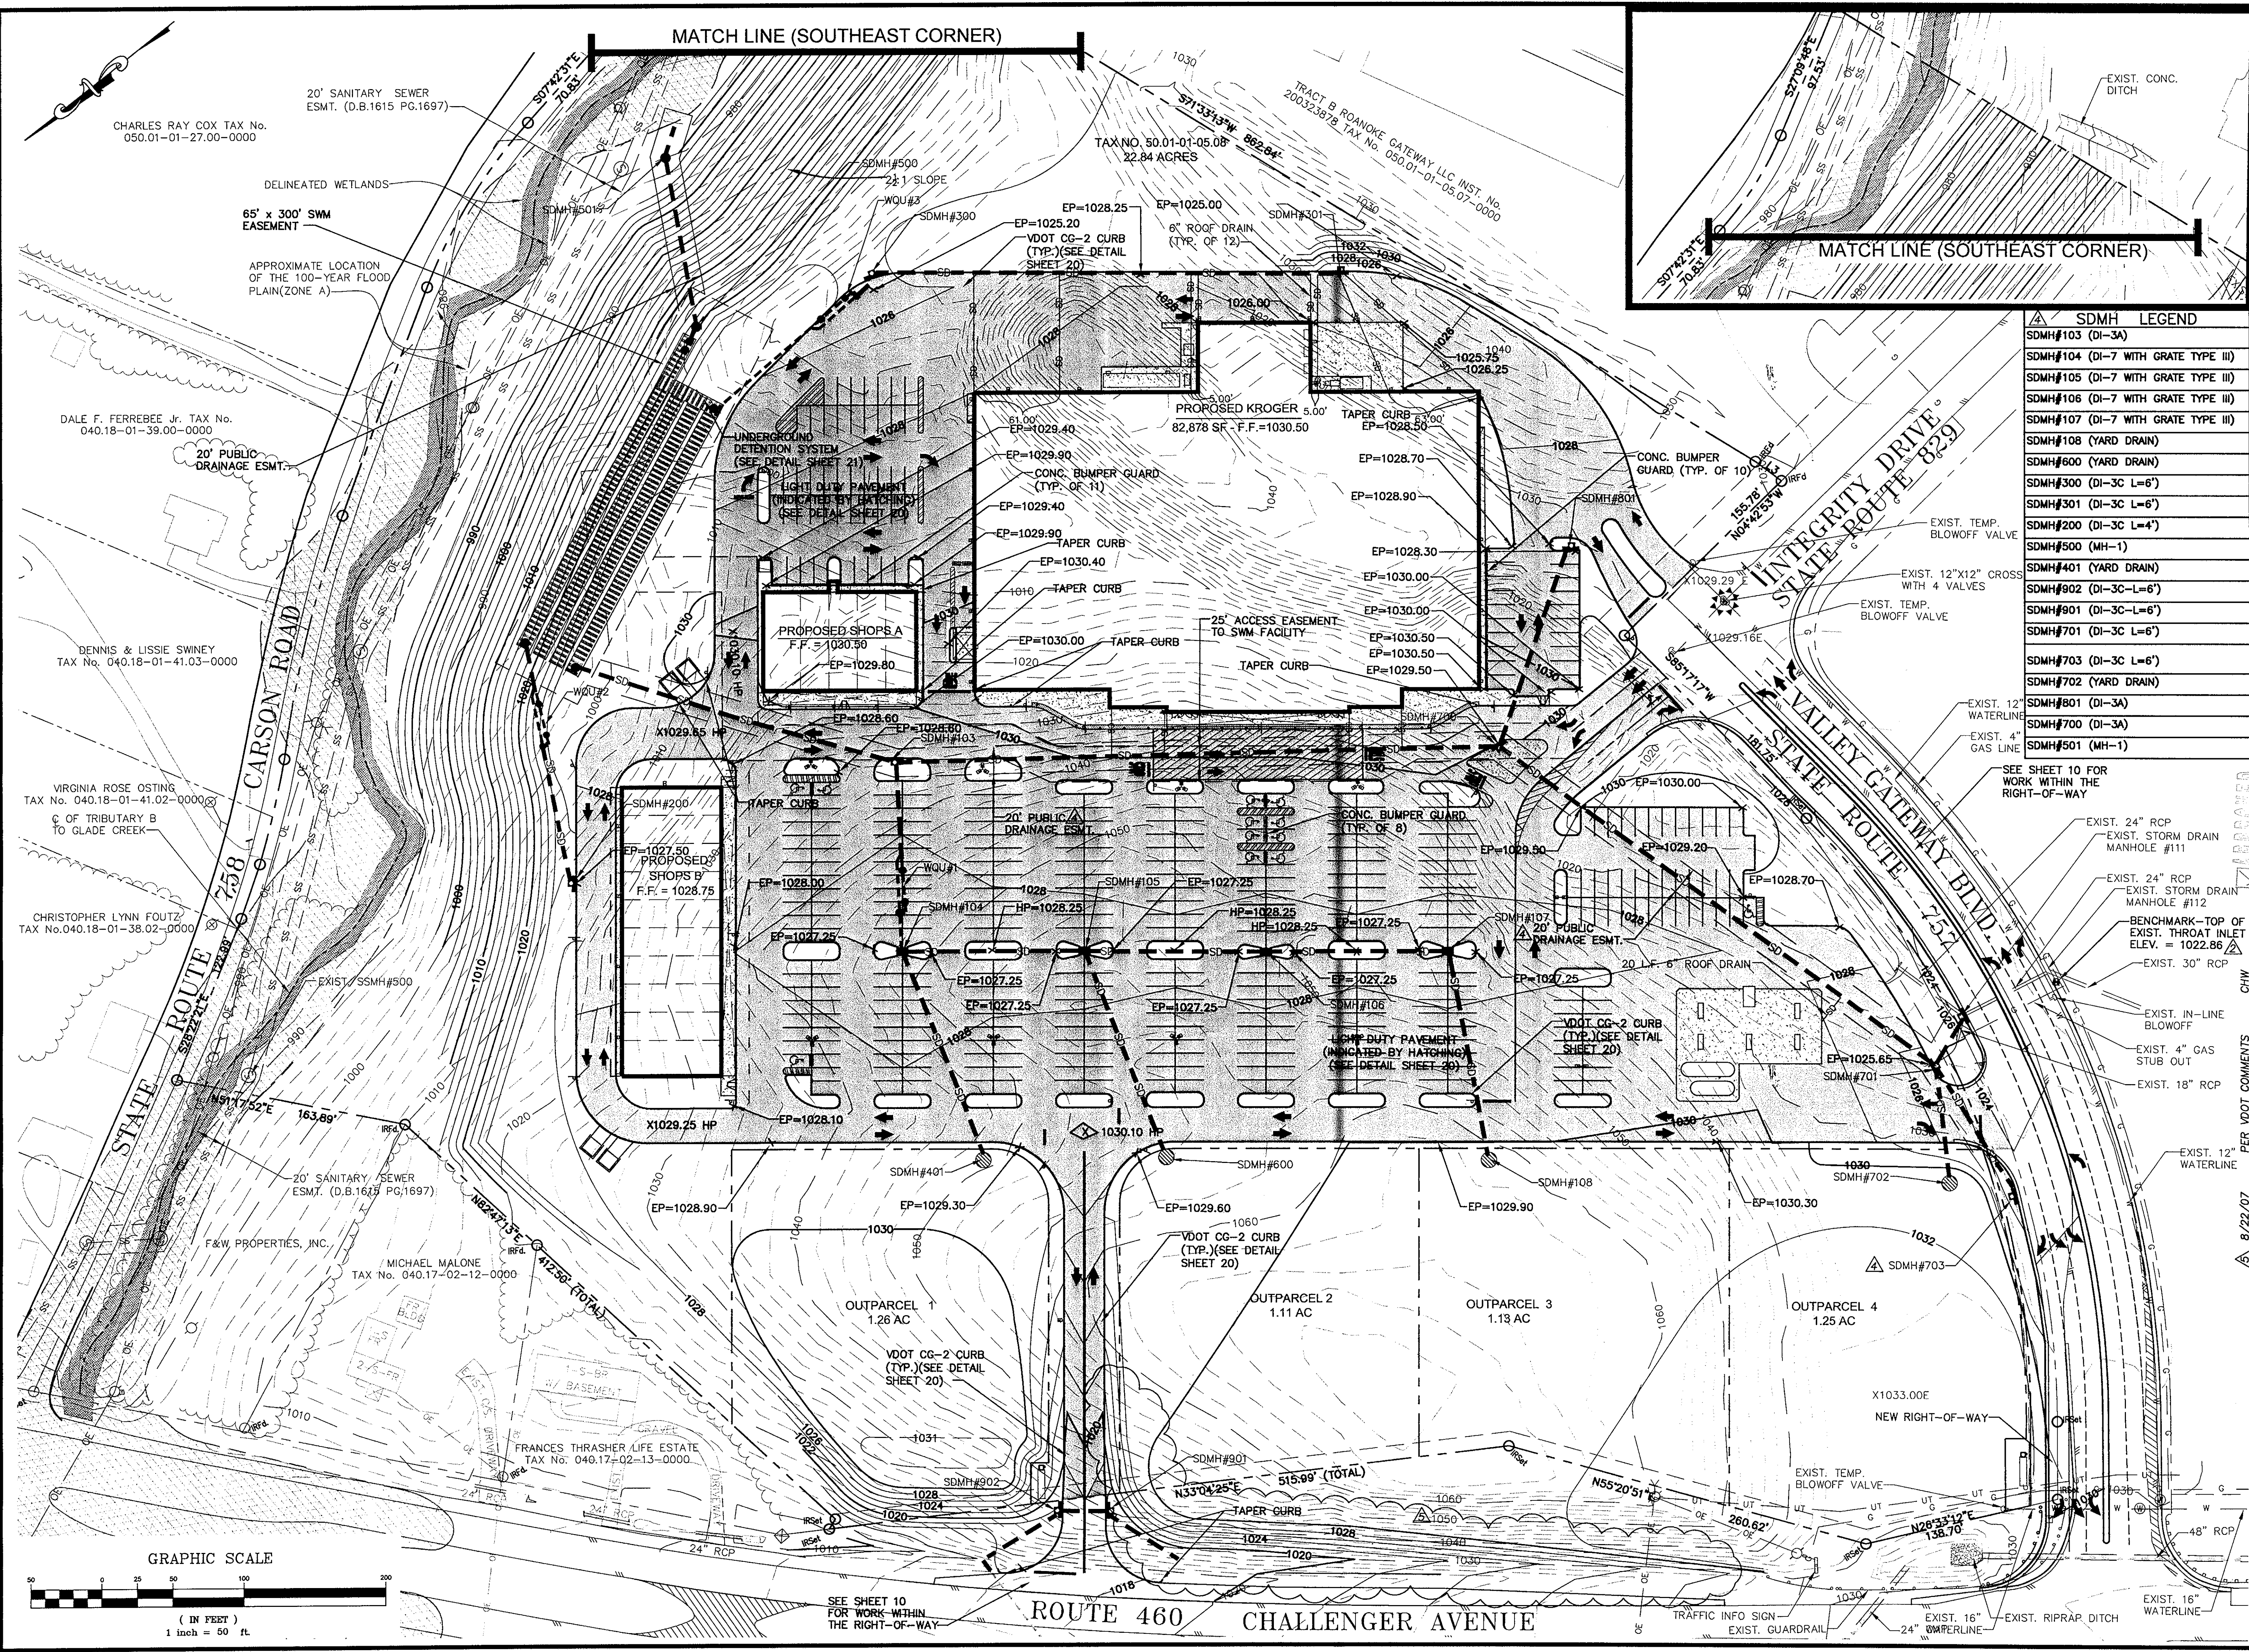

LMW P.C.

Engineering
Architecture
Surveying
Landscape Design

NEW STORE SITE: R-391
VINTON MAGISTERIAL DISTRICT
ROANOKE COUNTY, VIRGINIA


CHW	PER VDOT COMMENTS	CHW	PER VDOT & COUNTY COMMENTS	CHW	PER VDOT & VDOT COMMENTS	CHW	PER KROGER COMMENTS	BY
NO.	DATE	NO.	DATE	NO.	DATE	NO.	DATE	
1	8/22/07	1	8/22/07	1	8/22/07	1	8/22/07	CHW
2	8/22/07	2	8/22/07	2	8/22/07	2	8/22/07	CHW
3	8/22/07	3	8/22/07	3	8/22/07	3	8/22/07	CHW
4	8/22/07	4	8/22/07	4	8/22/07	4	8/22/07	CHW
5	8/22/07	5	8/22/07	5	8/22/07	5	8/22/07	CHW
6	8/22/07	6	8/22/07	6	8/22/07	6	8/22/07	CHW
7	8/22/07	7	8/22/07	7	8/22/07	7	8/22/07	CHW
8	8/22/07	8	8/22/07	8	8/22/07	8	8/22/07	CHW
9	8/22/07	9	8/22/07	9	8/22/07	9	8/22/07	CHW
10	8/22/07	10	8/22/07	10	8/22/07	10	8/22/07	CHW

Professional Engineer
No. 020021
8-30-07
RICHARD C. WHITE

Designed By: CHW
Drawn By: CHW
Checked By: RCW
Approved By: RCW
Submitted By: RCW
Drawing: 3155Abaseplan.dwg
Date: 11/20/06
Scale: 1"=50'
Commission No.: 3155A

Sheet 7 of 22

SDMH	LEGEND
SDMH#103 (DI-3A)	
SDMH#104 (DI-7 WITH GRATE TYPE III)	
SDMH#105 (DI-7 WITH GRATE TYPE III)	
SDMH#106 (DI-7 WITH GRATE TYPE III)	
SDMH#107 (DI-7 WITH GRATE TYPE III)	
SDMH#108 (YARD DRAIN)	
SDMH#600 (YARD DRAIN)	
SDMH#300 (DI-3C L=6')	
SDMH#301 (DI-3C L=6')	
SDMH#200 (DI-3C L=4')	
SDMH#500 (MH-1)	
SDMH#401 (YARD DRAIN)	
SDMH#902 (DI-3C-L=6')	
SDMH#901 (DI-3C-L=6')	
SDMH#701 (DI-3C L=6')	
SDMH#703 (DI-3C L=6')	
SDMH#702 (YARD DRAIN)	
SDMH#801 (DI-3A)	
SDMH#700 (DI-3A)	
SDMH#501 (MH-1)	

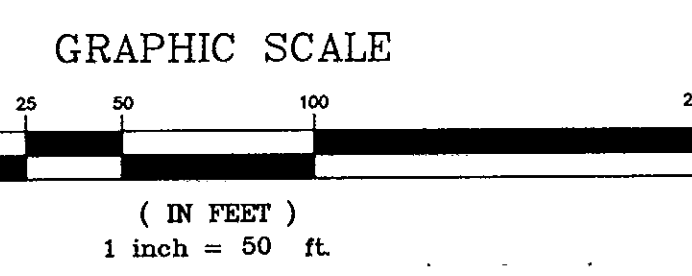

SEE SHEET 10
FOR WORK WITHIN
THE RIGHT-OF-WAY

SEE SHEET 10 FOR
WORK WITHIN THE
RIGHT-OF-WAY