



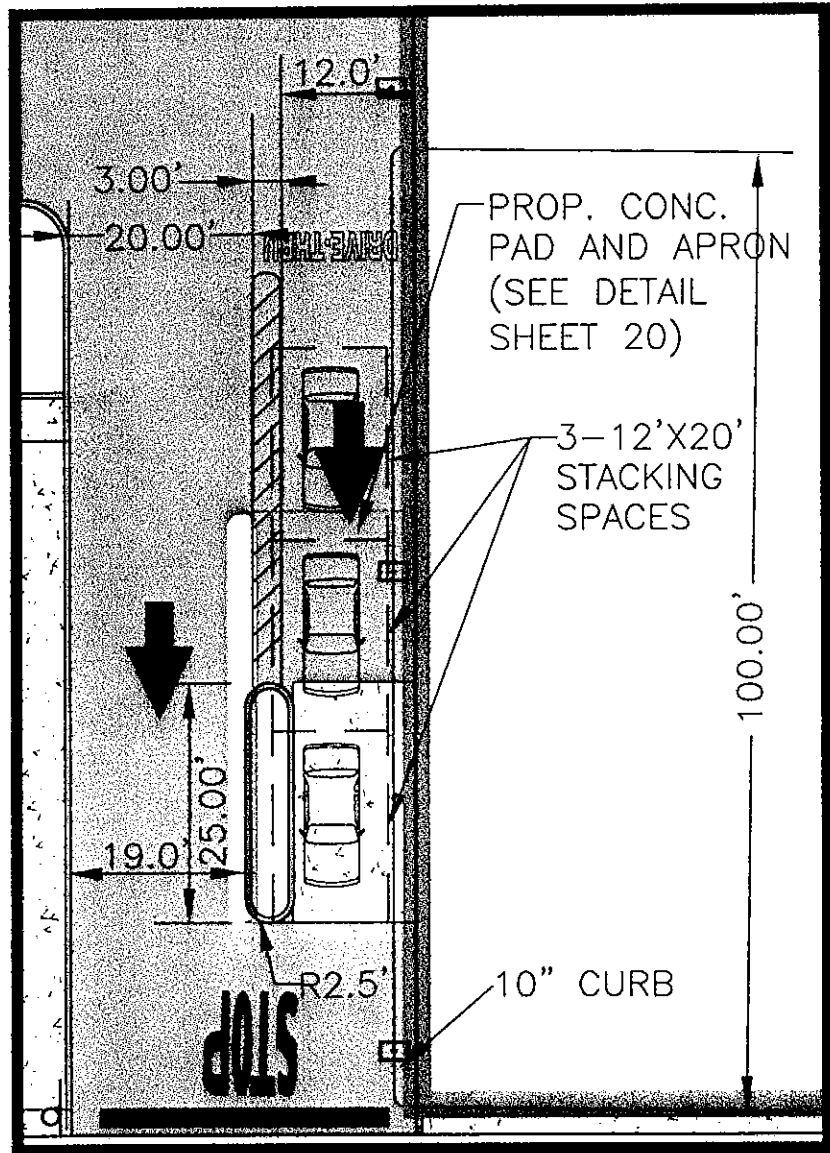


DRIVE-THRU DETAIL
NOT IN CONTRACT
SCALE 1"=20'

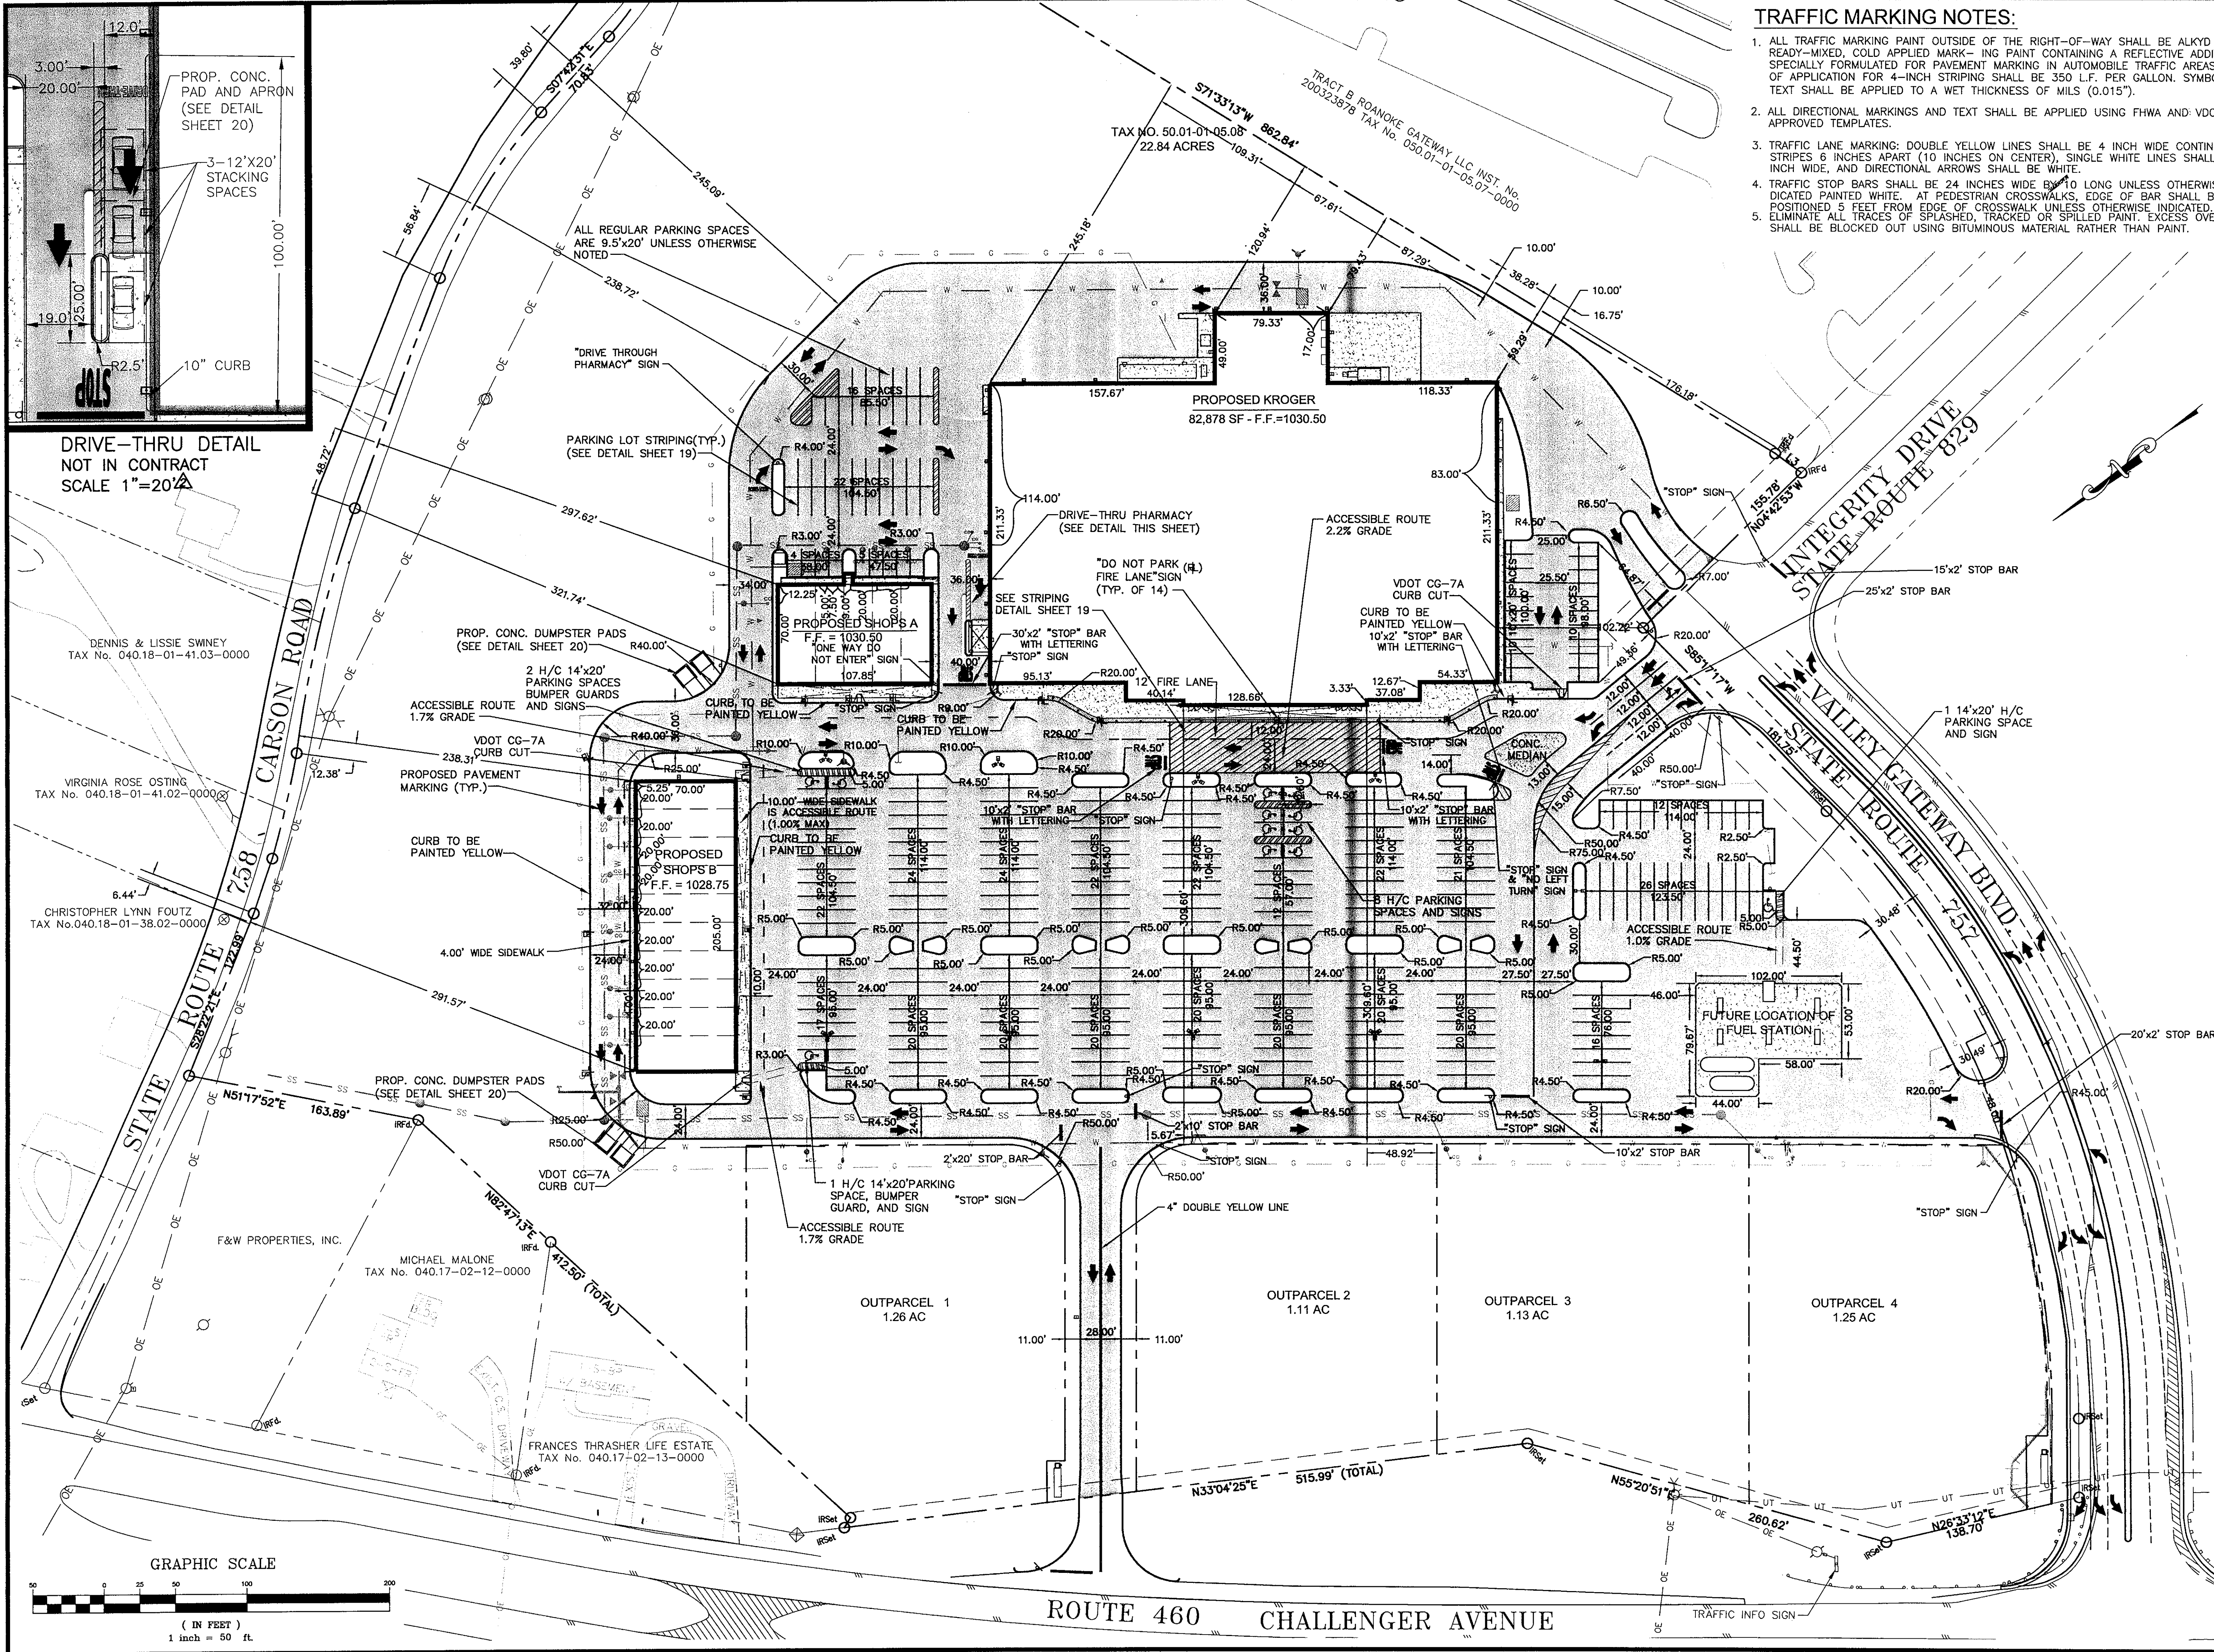

TRAFFIC MARKING NOTES:


1. ALL TRAFFIC MARKING PAINT OUTSIDE OF THE RIGHT-OF-WAY SHALL BE ALKYD BASED, READY-MIXED, COLD APPLIED MARK- ING PAINT CONTAINING A REFLECTIVE ADDITIVE, SPECIALLY FORMULATED FOR PAVEMENT MARKING IN AUTOMOBILE TRAFFIC AREAS. RATE OF APPLICATION FOR 4-INCH STRIPING SHALL BE 350 L.F. PER GALLON. SYMBOLS AND TEXT SHALL BE APPLIED TO A WET THICKNESS OF MILS (0.015").
2. ALL DIRECTIONAL MARKINGS AND TEXT SHALL BE APPLIED USING FHWA AND VDOT APPROVED TEMPLATES.
3. TRAFFIC LANE MARKING: DOUBLE YELLOW LINES SHALL BE 4 INCH WIDE CONTINUOUS STRIPES 6 INCHES APART (10 INCHES ON CENTER), SINGLE WHITE LINES SHALL BE 4 INCH WIDE, AND DIRECTIONAL ARROWS SHALL BE WHITE.
4. TRAFFIC STOP BARS SHALL BE 24 INCHES WIDE BY 10 LONG UNLESS OTHERWISE IN- DICATED PAINTED WHITE. AT PEDESTRIAN CROSSWALKS, EDGE OF BAR SHALL BE POSITIONED 5 FEET FROM EDGE OF CROSSWALK UNLESS OTHERWISE INDICATED.
5. ELIMINATE ALL TRACES OF SPLASHED, TRACKED OR SPILLED PAINT. EXCESS OVERSPRAY SHALL BE BLOCKED OUT USING BITUMINOUS MATERIAL RATHER THAN PAINT.

102 Albemarle Ave
Roanoke, Virginia 24013
www.lmwpc.com
ph: 540.345.0675
fax: 540.342.4456
lmweng@lmwpc.com

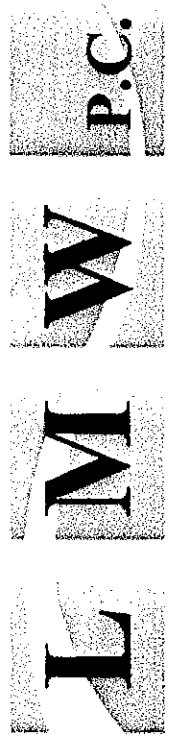

NEW STORE SITE: R-391
VINTON MAGISTERIAL DISTRICT
ROANOKE COUNTY, VIRGINIA

DIMENSIONAL PLAN			
NO.	DATE	DESCRIPTION	BY
1	3/26/07	PER COUNTY & VDOT COMMENTS	CHW
2	2/27/07	PER KROGER COMMENTS	CHW

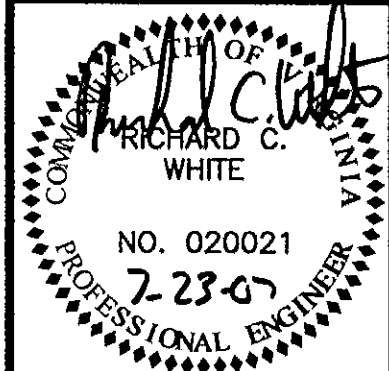

Designed By	CHW
Drawn By	CHW
Checked By	RCW
Approved By	RCW
Submitted By	RCW
Drawing	3155Abaseplan.dwg
Date	11/20/06
Scale	1"=50'
Commission No.	3155A