

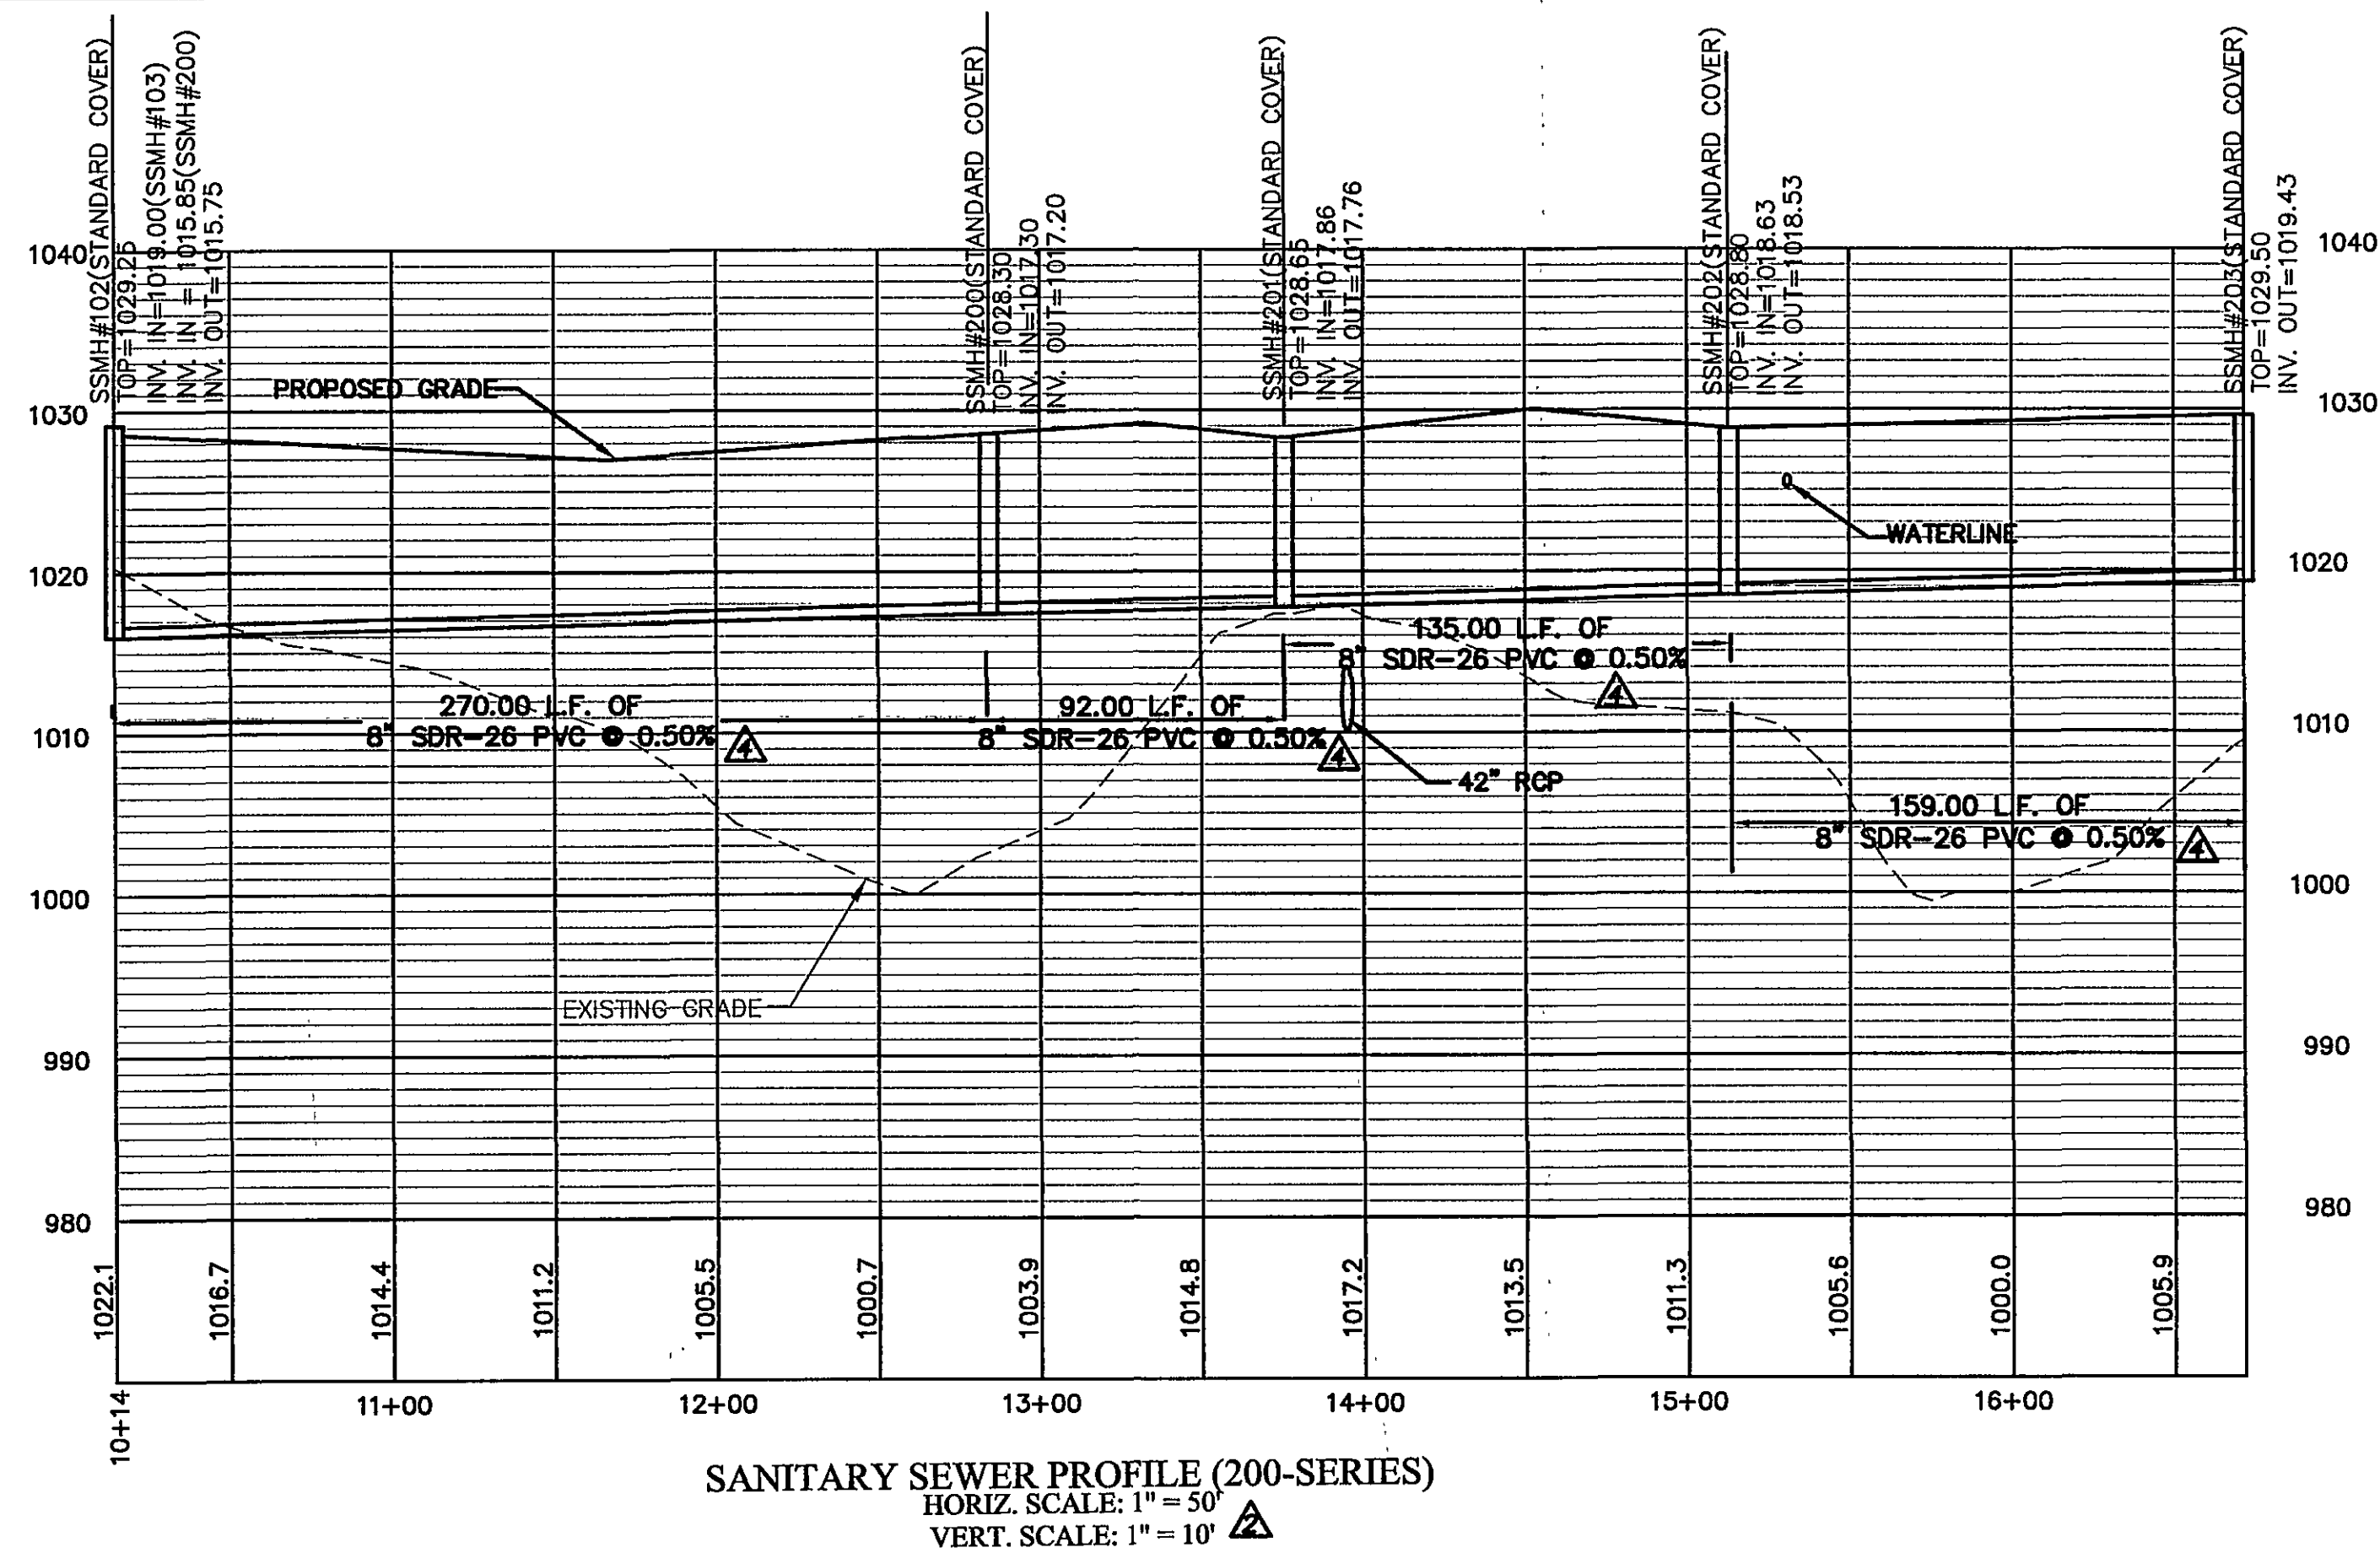


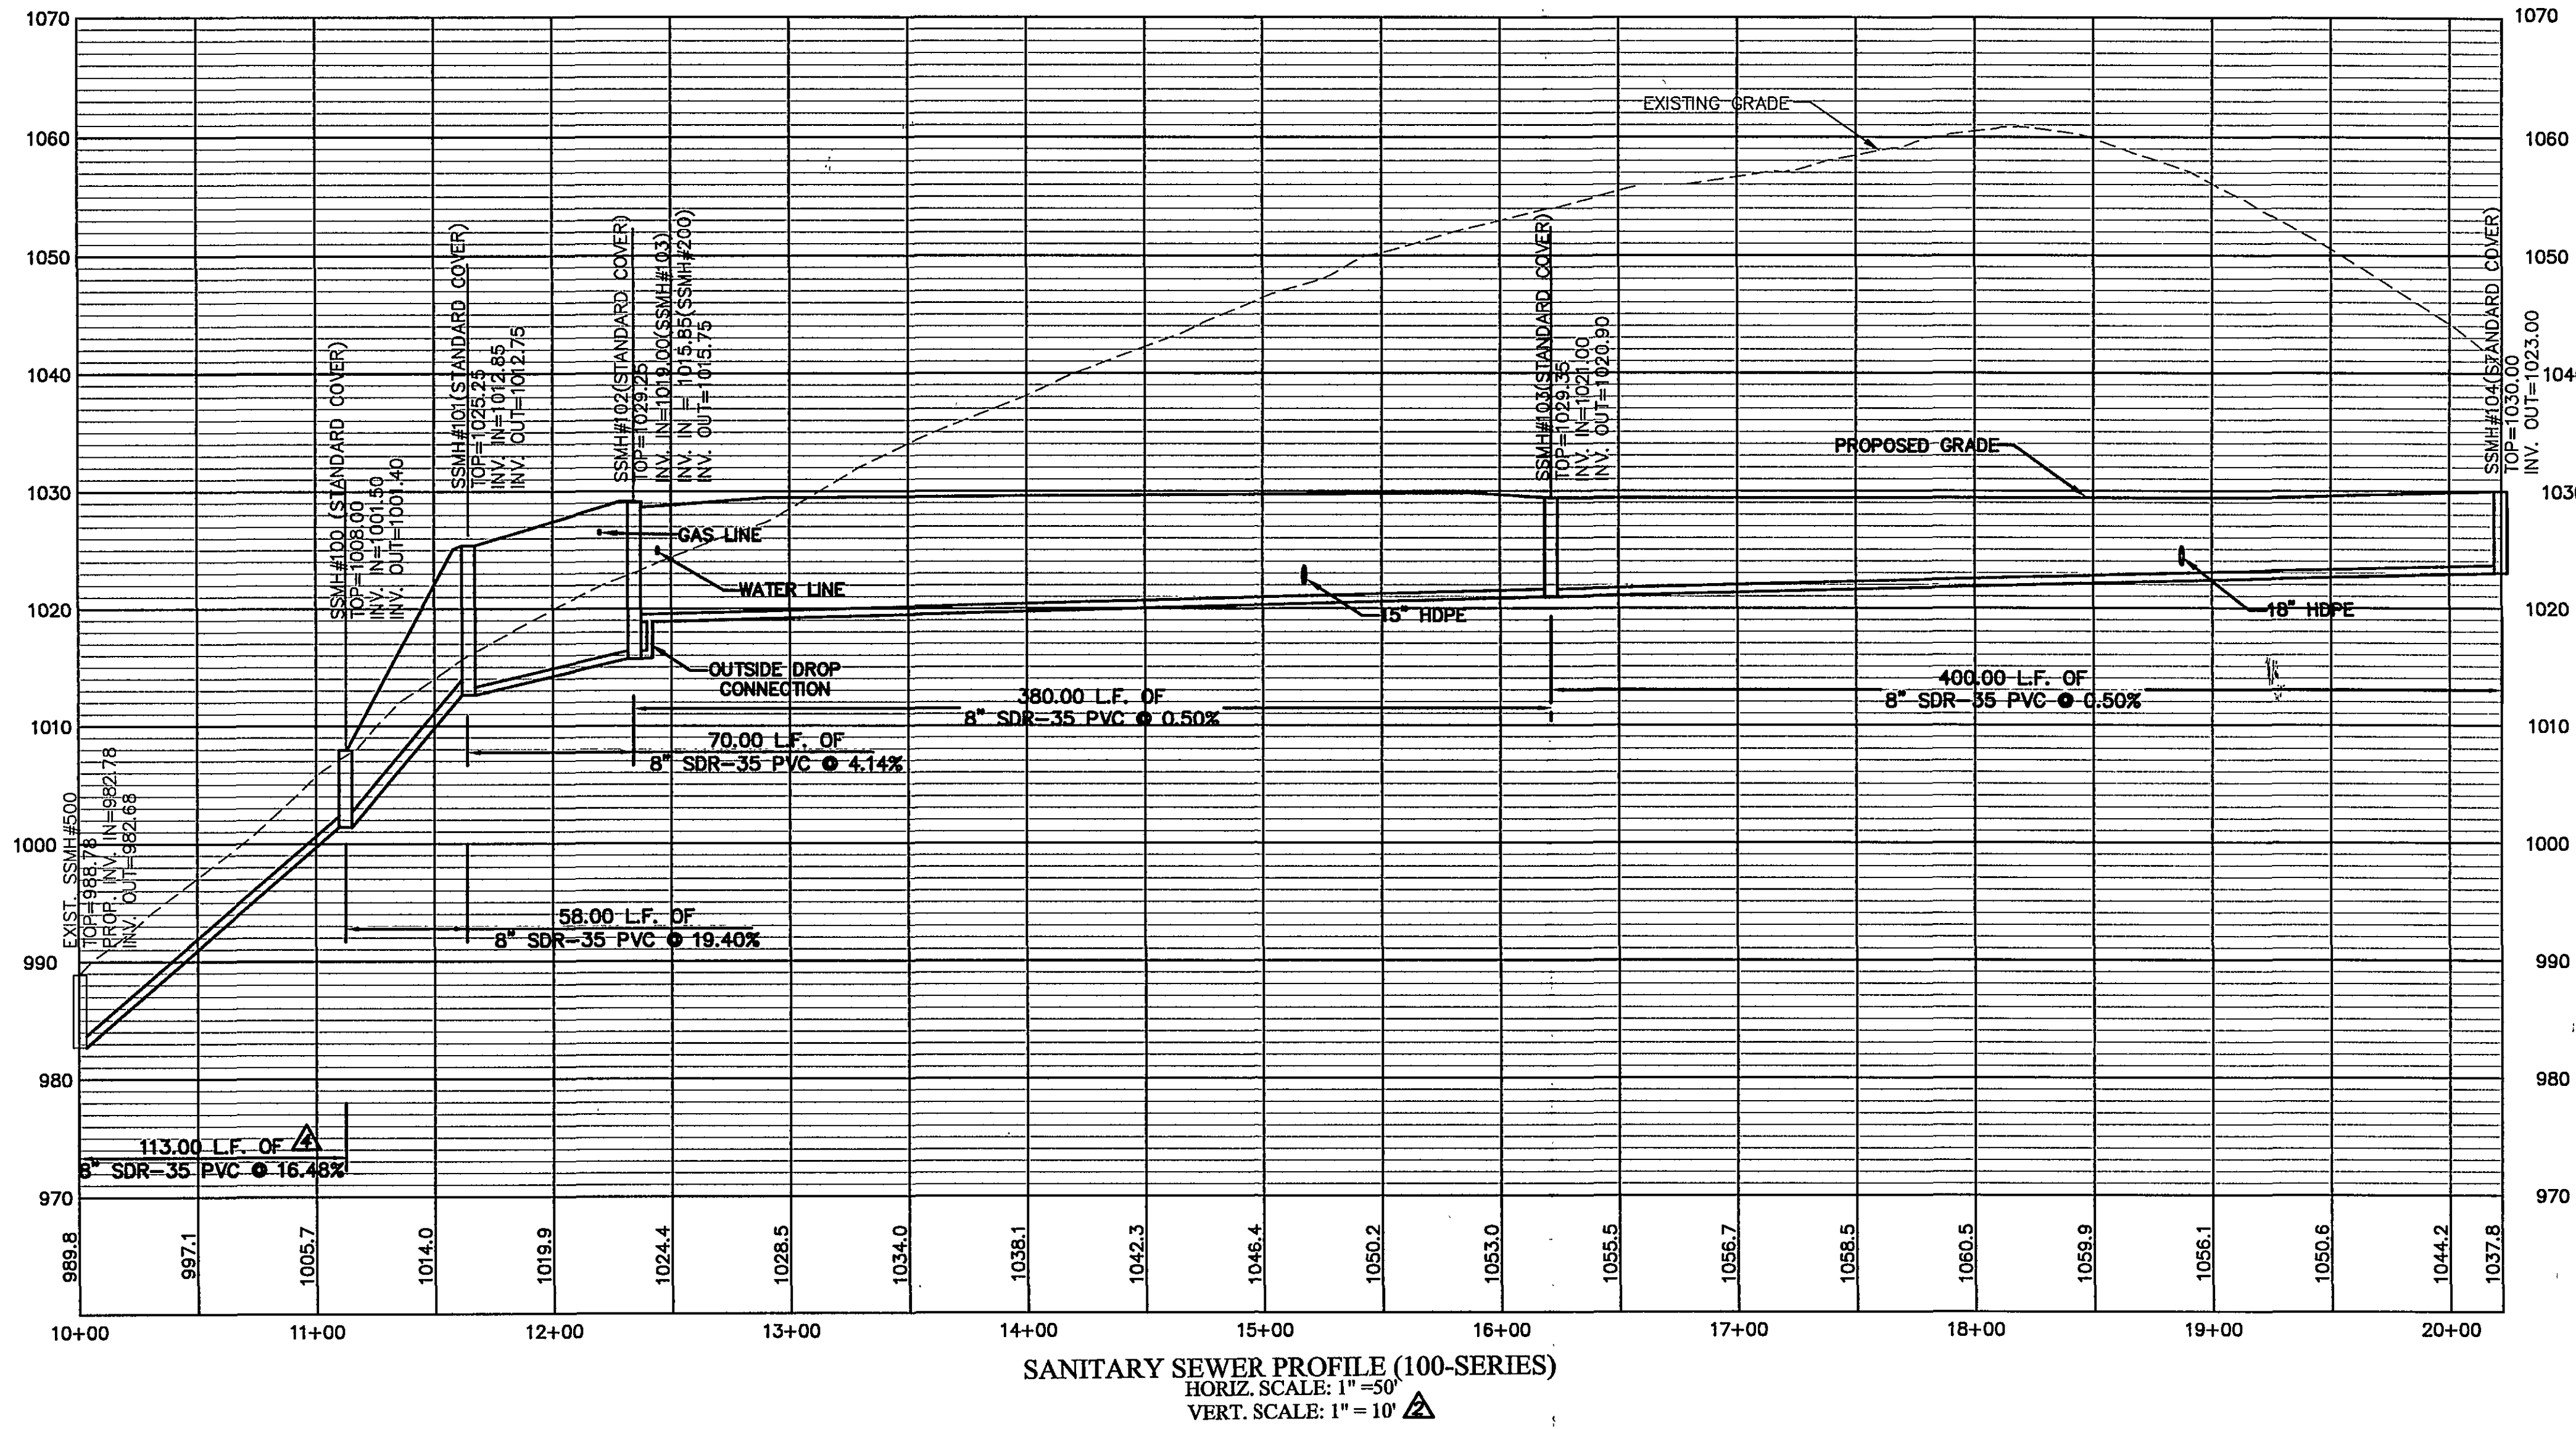

APPROVED

NEW STORE SITE: R-391
 VINTON MAGISTERIAL DISTRICT
 ROANOKE COUNTY, VIRGINIA

102 Albemarle Ave
 Roanoke, Virginia 24013
 www.lmwpc.com
 ph: 540.345.0675
 fax: 540.342.4456
 lmweng@lmw.rosacoxmail.com

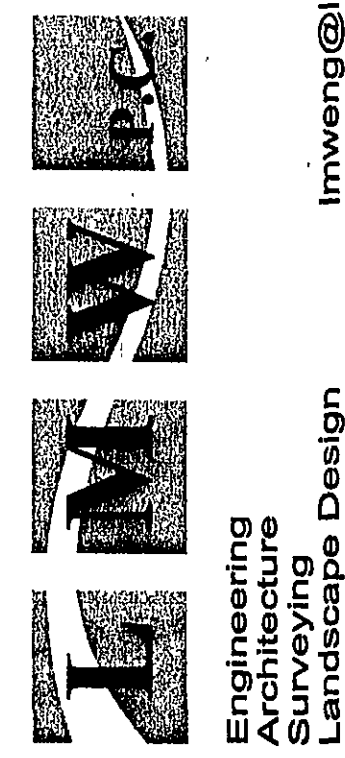

SANITARY SEWER PROFILES			
NO.	DATE	DESCRIPTION	BY
1	6/10/07	PER VDOT & COUNTY COMMENTS	CHW
2	3/26/07	PER COUNTY & VDOT COMMENTS	CHW
Designed By CHW			
Drawn By CHW			
Checked By RCW			
Approved By RCW			
Submitted By RCW			
Drawing 3155Abaseplan.dwg			
Date 11/20/06			
Scale 1"=50'			
Commission No. 3155A			
Sheet 15 of 22			