

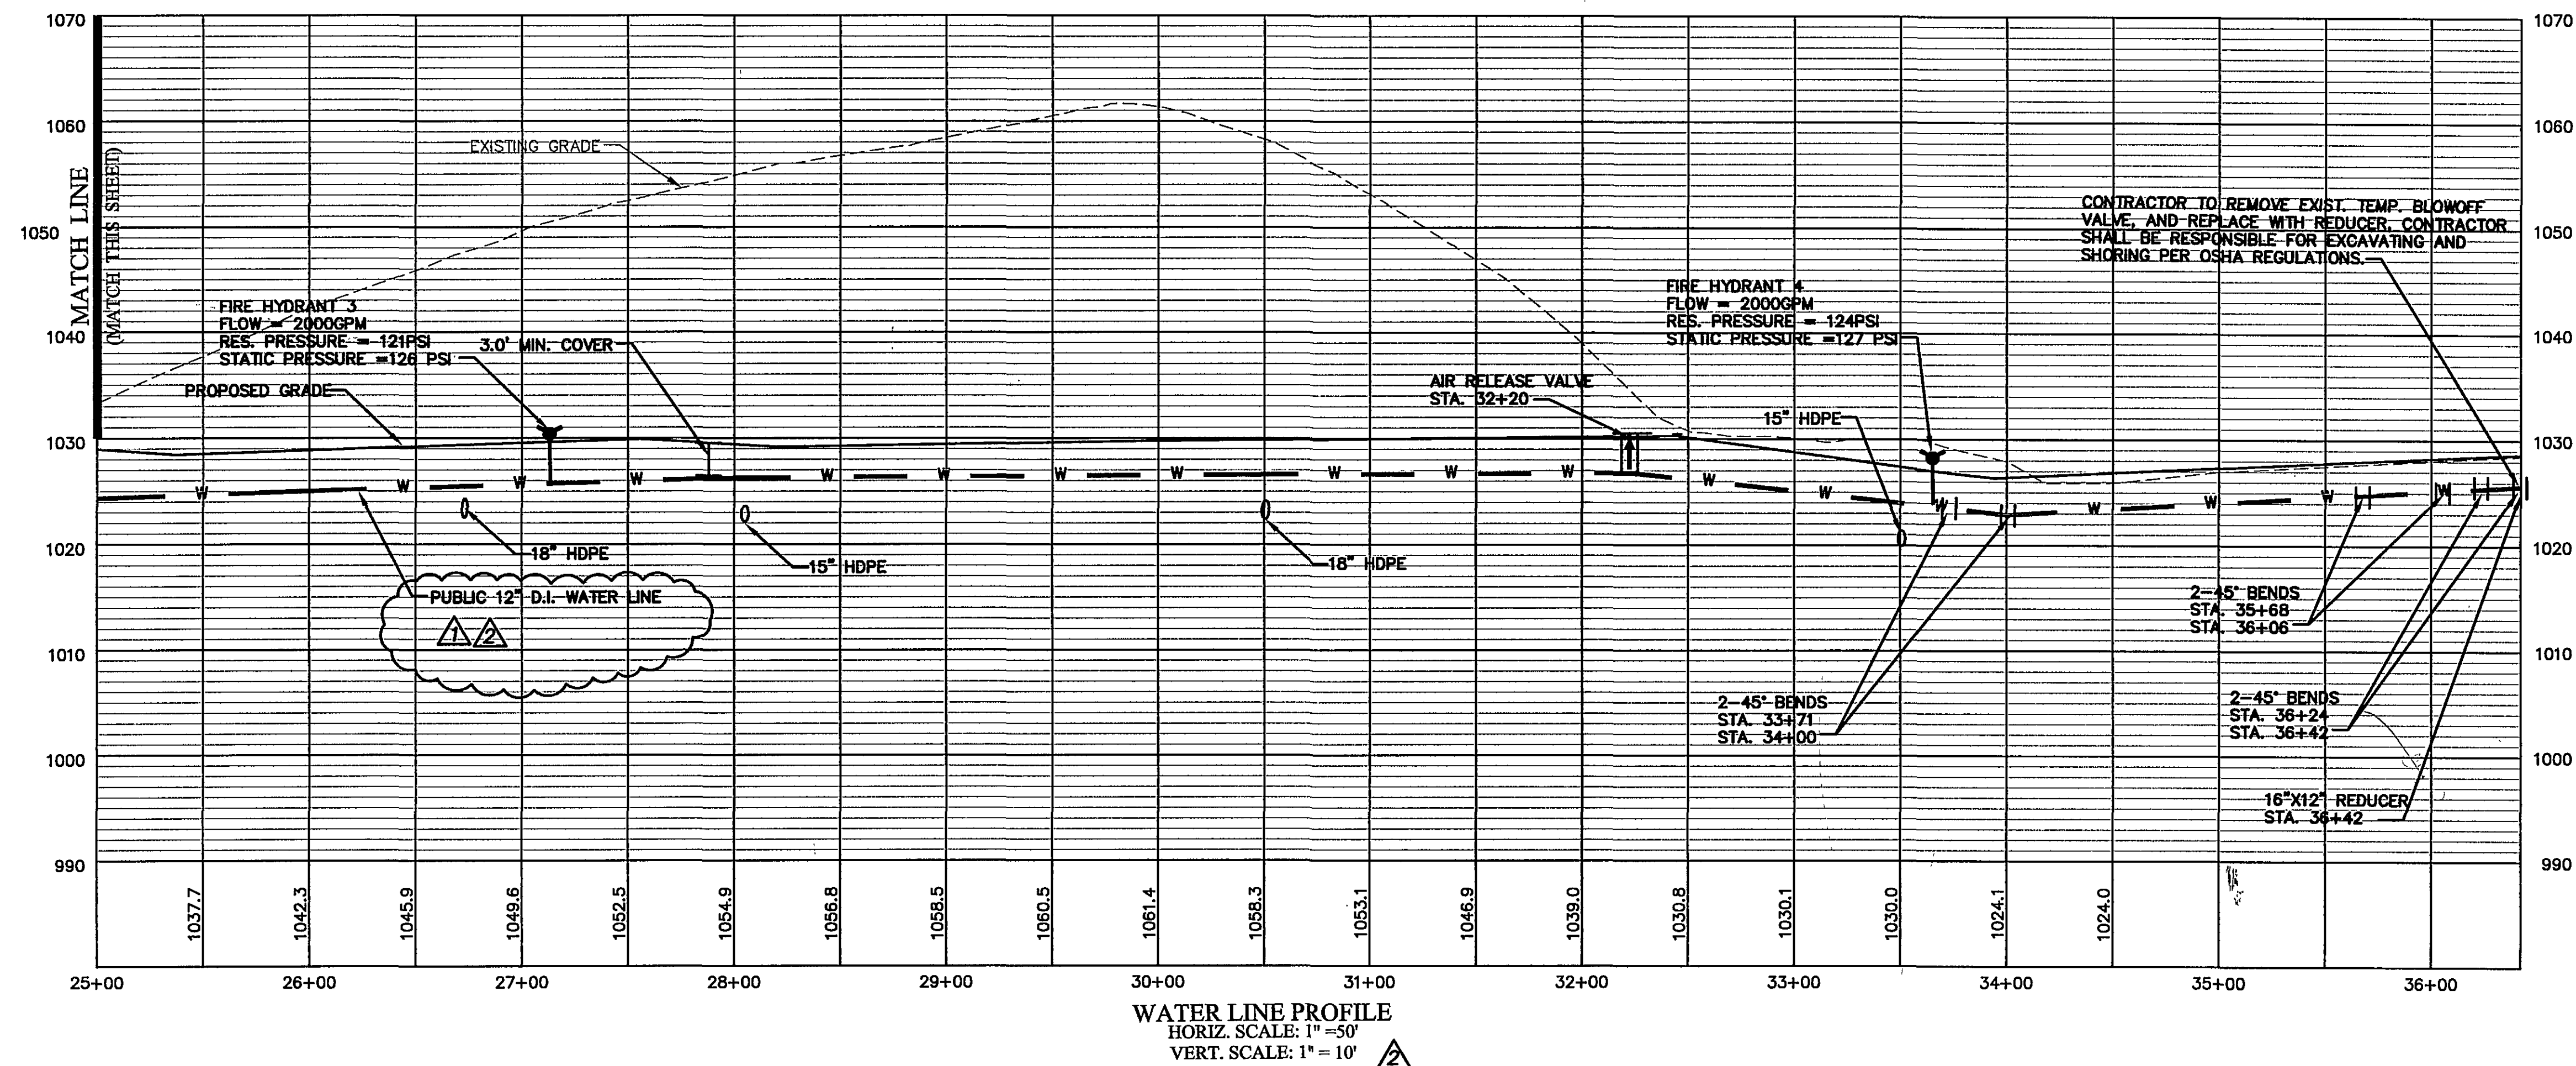


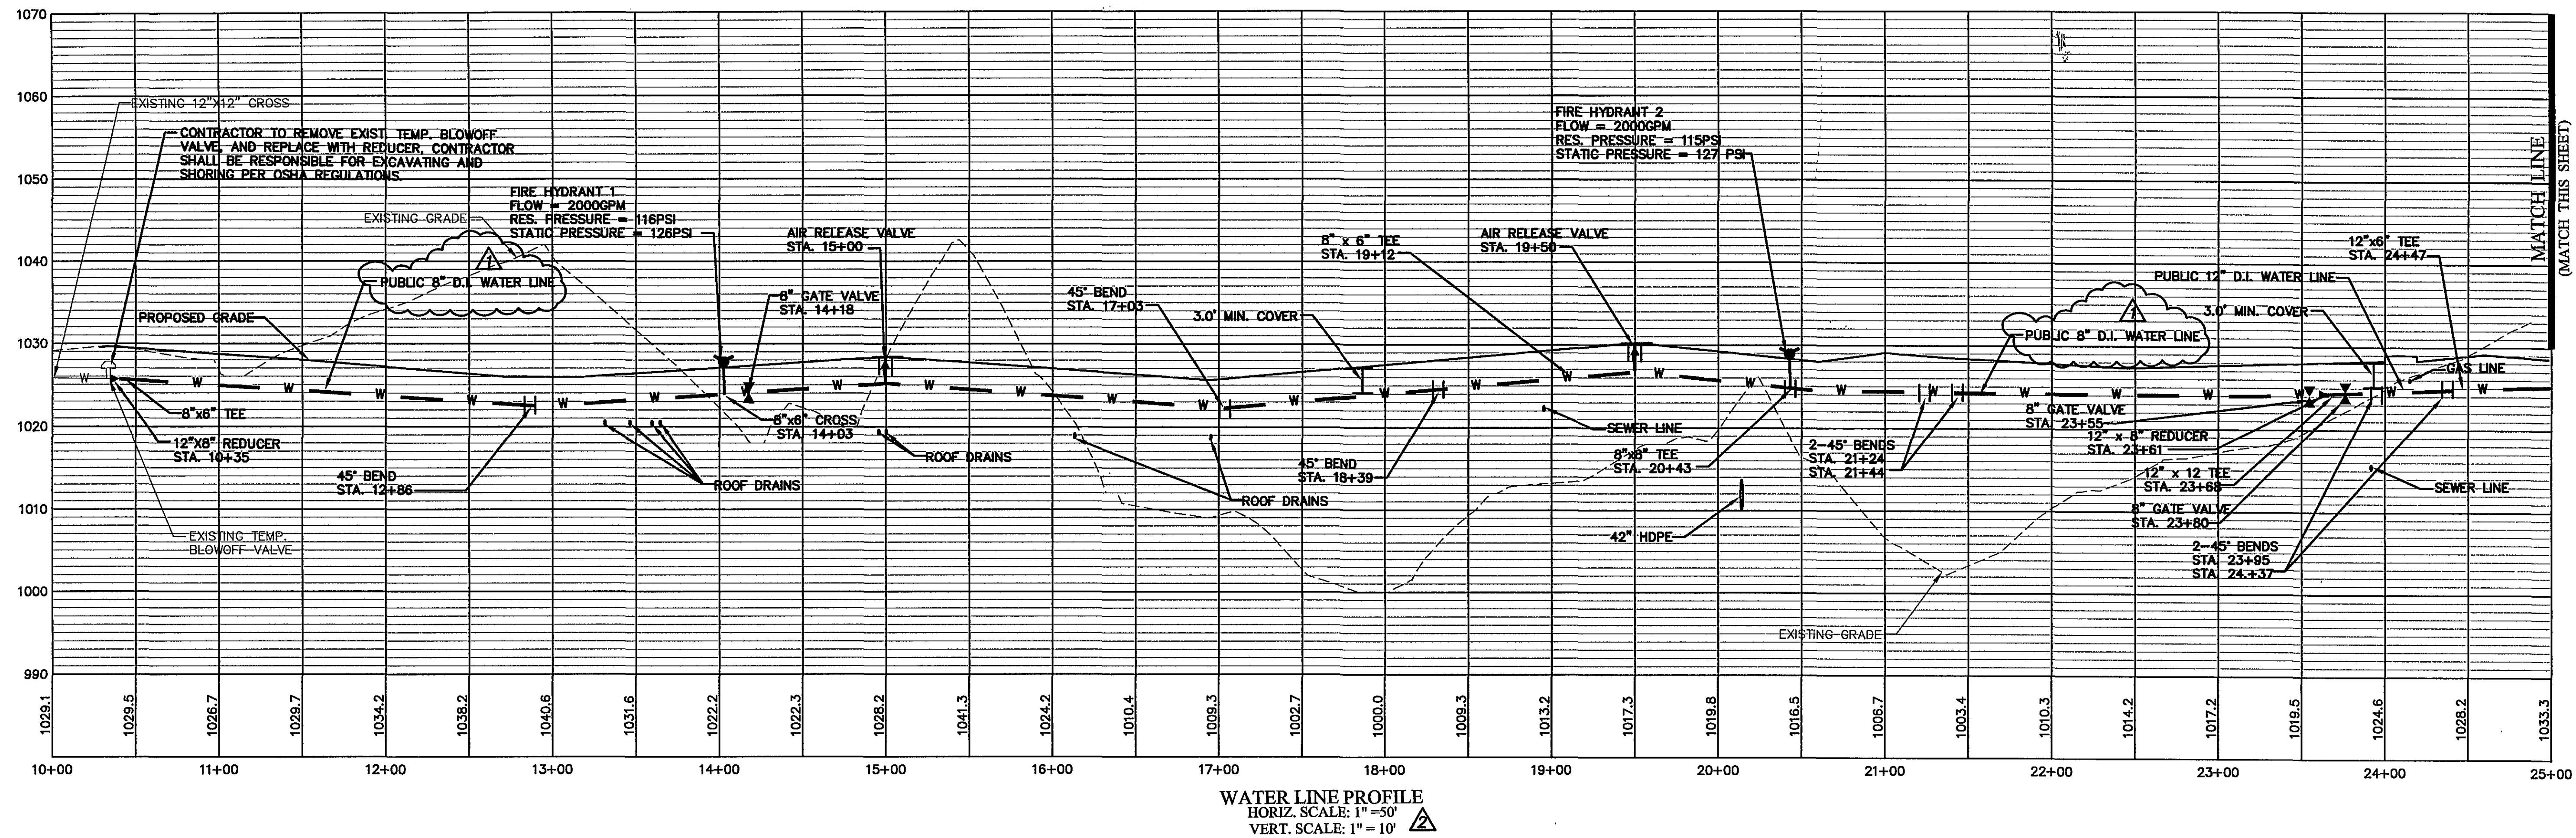

102 Albemarle Ave
 Roanoke, VA 24013
 www.lmwpc.com
 ph: 540.345.0675
 fax: 540.342.4486
 lmweng@lmw-roacoxmail.com

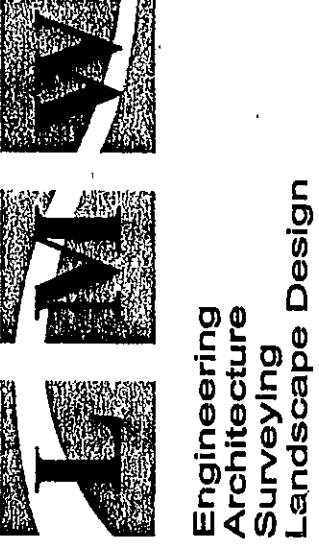

NEW STORE SITE: R-391
 VINTON MAGISTERIAL DISTRICT
 ROANOKE COUNTY, VIRGINIA

WATER LINE PROFILES	
NO.	DESCRIPTION
3/26/07	PER COUNTY & VDOT COMMENTS
4/27/07	PER KROGER COMMENTS
DATE	BY
NO.	DESCRIPTION
NO. 020021	RICHARD C. WHITE
7-23-07	PROFESSIONAL ENGINEER
Designed By	CHW
Drawn By	CHW
Checked By	RCW
Approved By	RCW
Submitted By	RCW
Drawing	3155Abasplan.dwg
Date	11/20/06
Scale	1"=50'
Commission No.	3155A
Sheet	16 of 22