


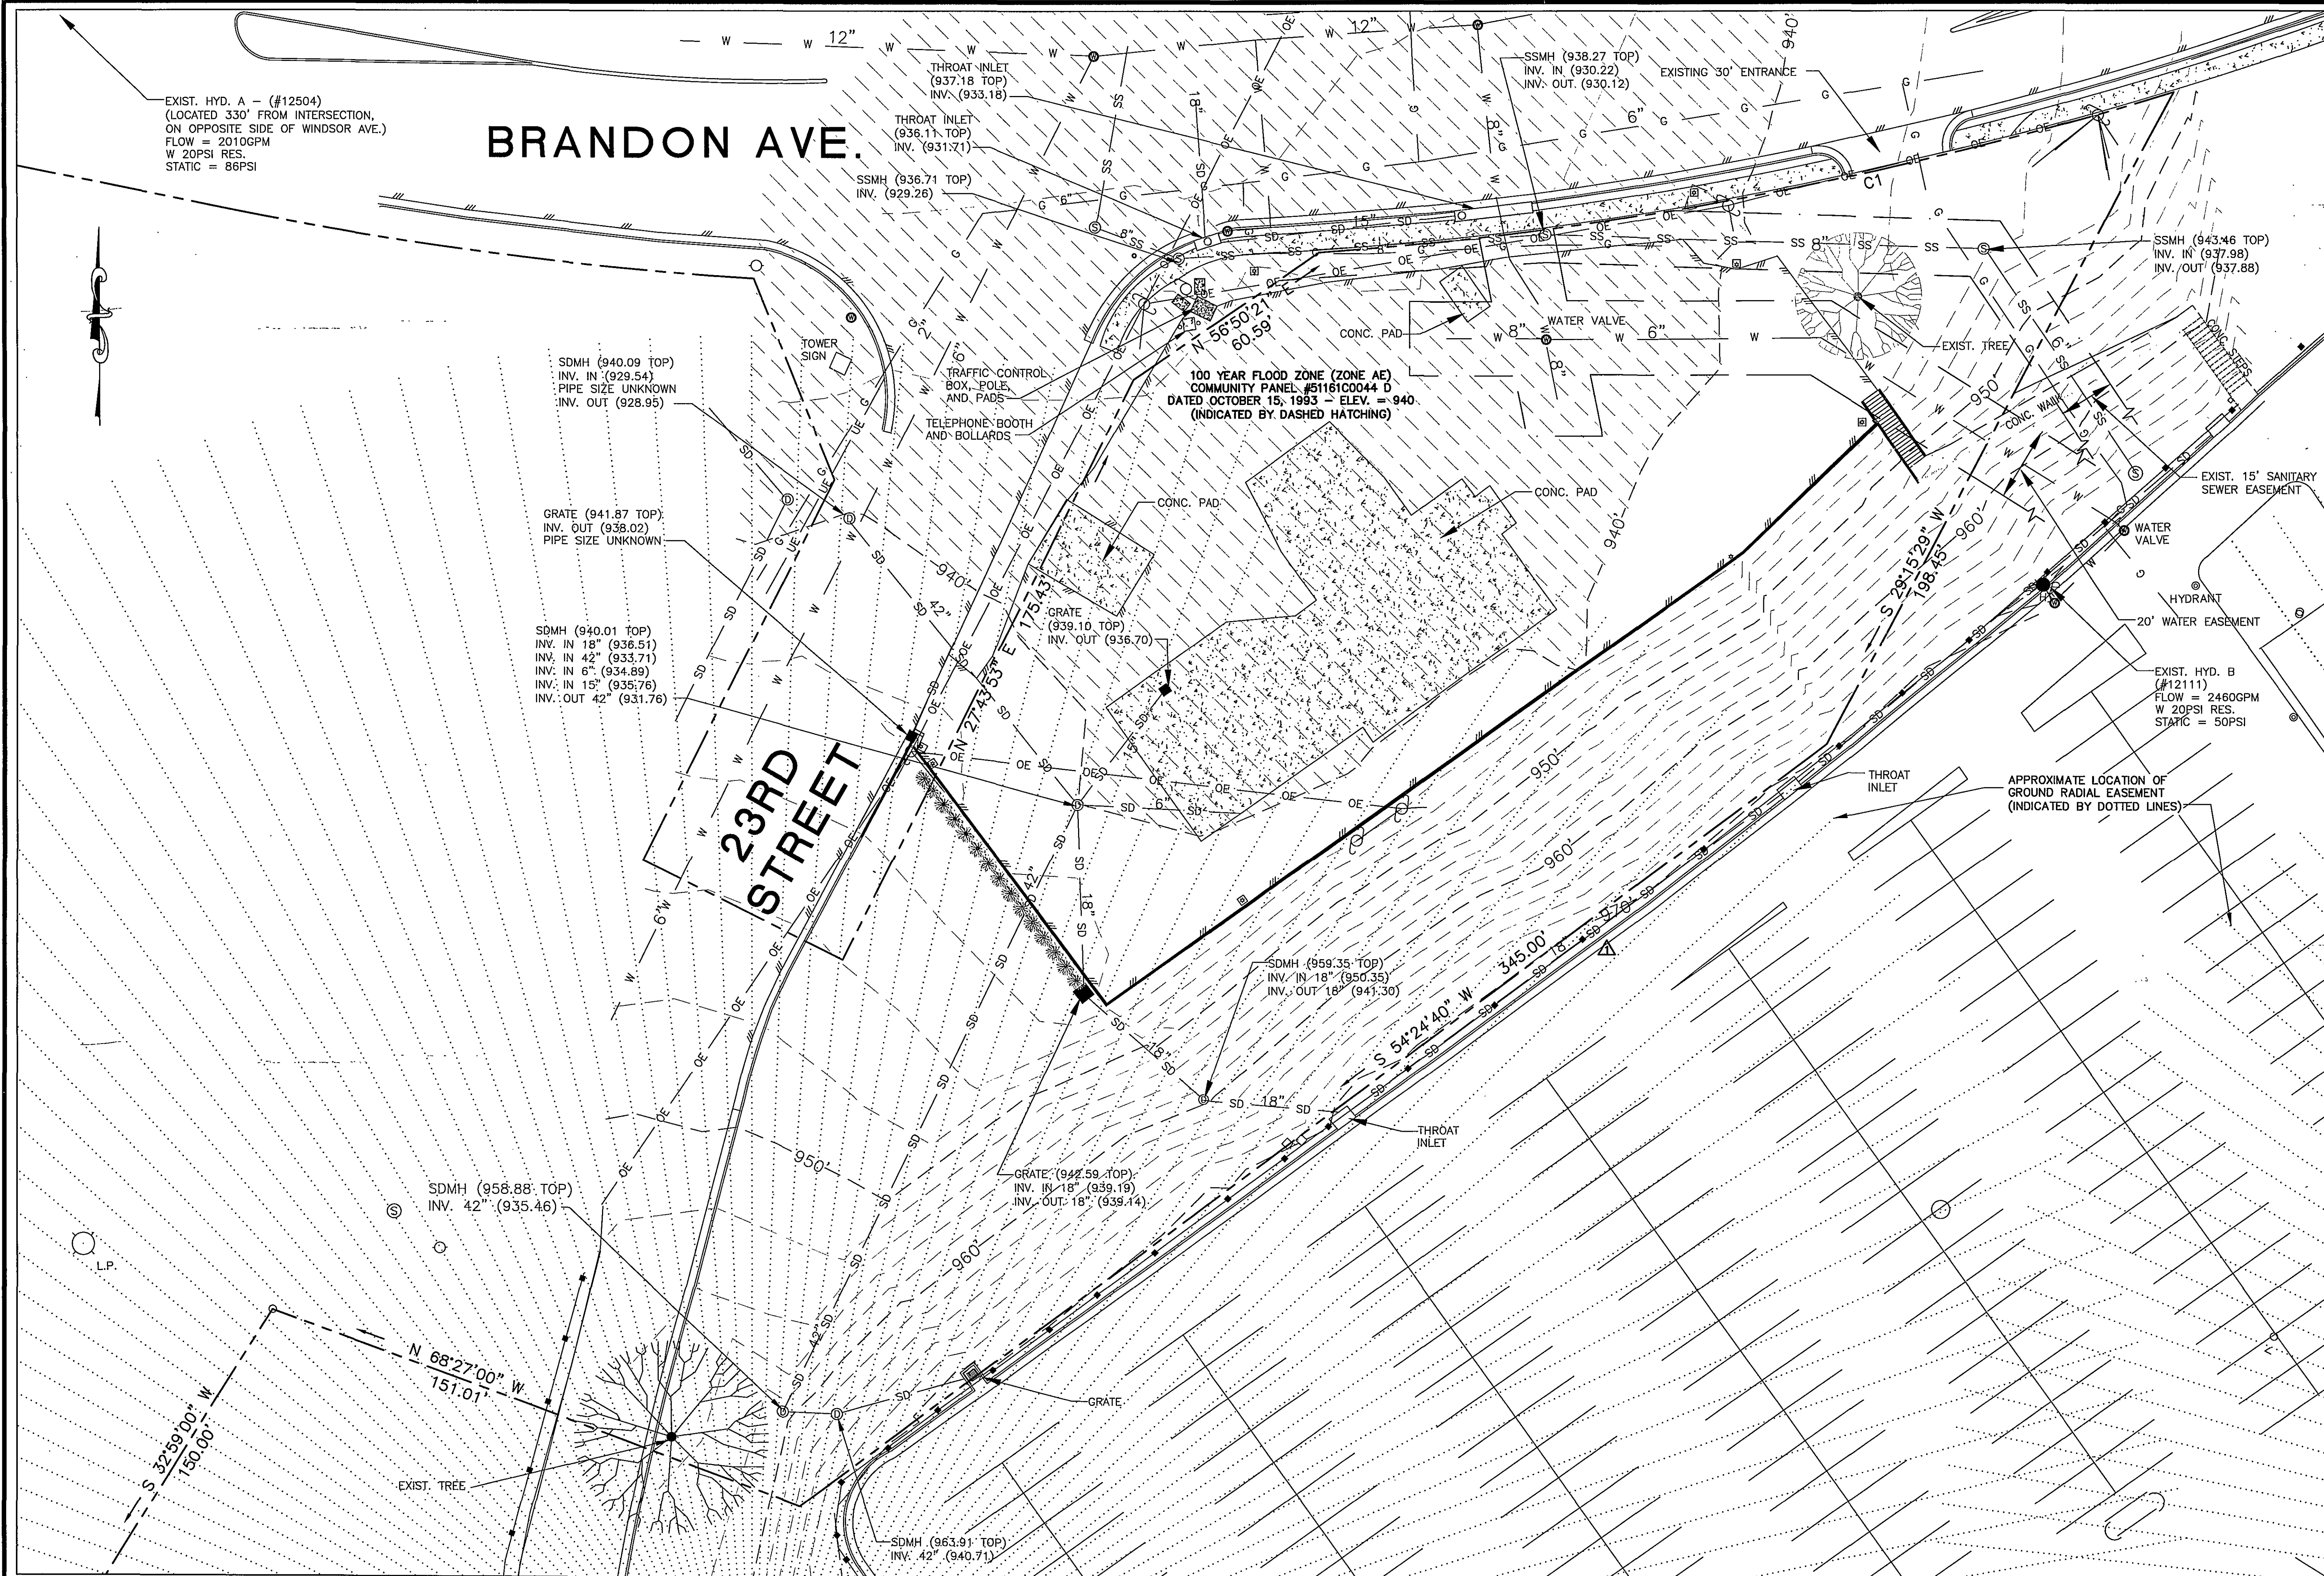


EXIST. HYD. A - (#12504)
(LOCATED 330' FROM INTERSECTION,
ON OPPOSITE SIDE OF WINDSOR AVE.)
FLOW = 2010GPM
W 20PSI RES.
STATIC = 86PSI

BRANDON AVE.

23RD STREET

100 YEAR FLOOD ZONE (ZONE AE)
COMMUNITY PANEL #91161C0044 D
DATED OCTOBER 15, 1993 - ELEV. = 940
(INDICATED BY DASHED HATCHING)

CURVE TABLE					
CURVE	LENGTH	RADIUS	TANGENT	DELTA	CHRD DIR
C1	234.28	1008.00	117.67	13°19'00"	233.75 N80°36'34"E

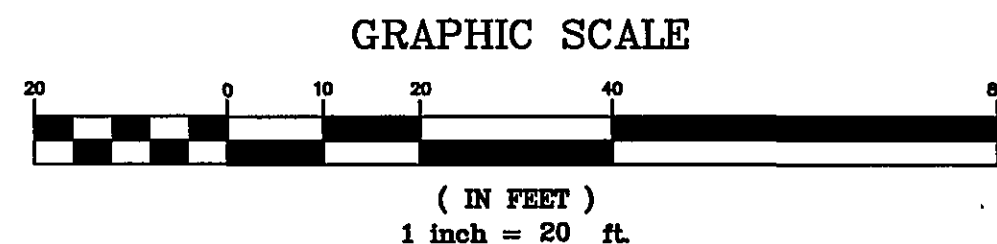

APPROVED
SEP 26 2008

102 Albemarle Ave
Roanoke, VA 24013
www.lmwpc.com
ph: 540.345.0675
fax: 540.342.4456
lmweng@lmwpc.com

L M W P.C.
Engineering
Architecture
Surveying
Landscape Design

**KROGER R-400
FUEL CENTER INSTALLATION
CITY OF ROANOKE, VIRGINIA**

NO.	DATE	DESCRIPTION	MCP	BY
1	06/05/08	PER ROANOKE CITY COMMENTS		

EXISTING SITE CONDITIONS

Richard C. White
Lic. No. 20021
PROFESSIONAL ENGINEER

Designed By	RCW
Drawn By	MCP
Checked By	RCW
Approved By	RCW
Submitted By	RCW
Drawing	1997D
Date	03/03/08
Scale	NONE
Commission No.	1997D
Sheet	4 of 12