


THE GROUND RADIAL EASEMENT CONTAINS #10 UNINSULATED
COPPER WIRE IN 2' INCREMENTS FROM THE TOWERS.

ALL SECTIONS OF THE GROUND RADIAL SYSTEM THAT IS
DAMAGED/DESTROYED IS TO BE REPLACED PER THE DETAIL ON
SHEET 9.

CONTACT WFIR (JOSH ARMITT @529-2175) PRIOR TO
INSTALLING CONDUIT FOR LOCATION OF GROUND RADIAL
SYSTEM

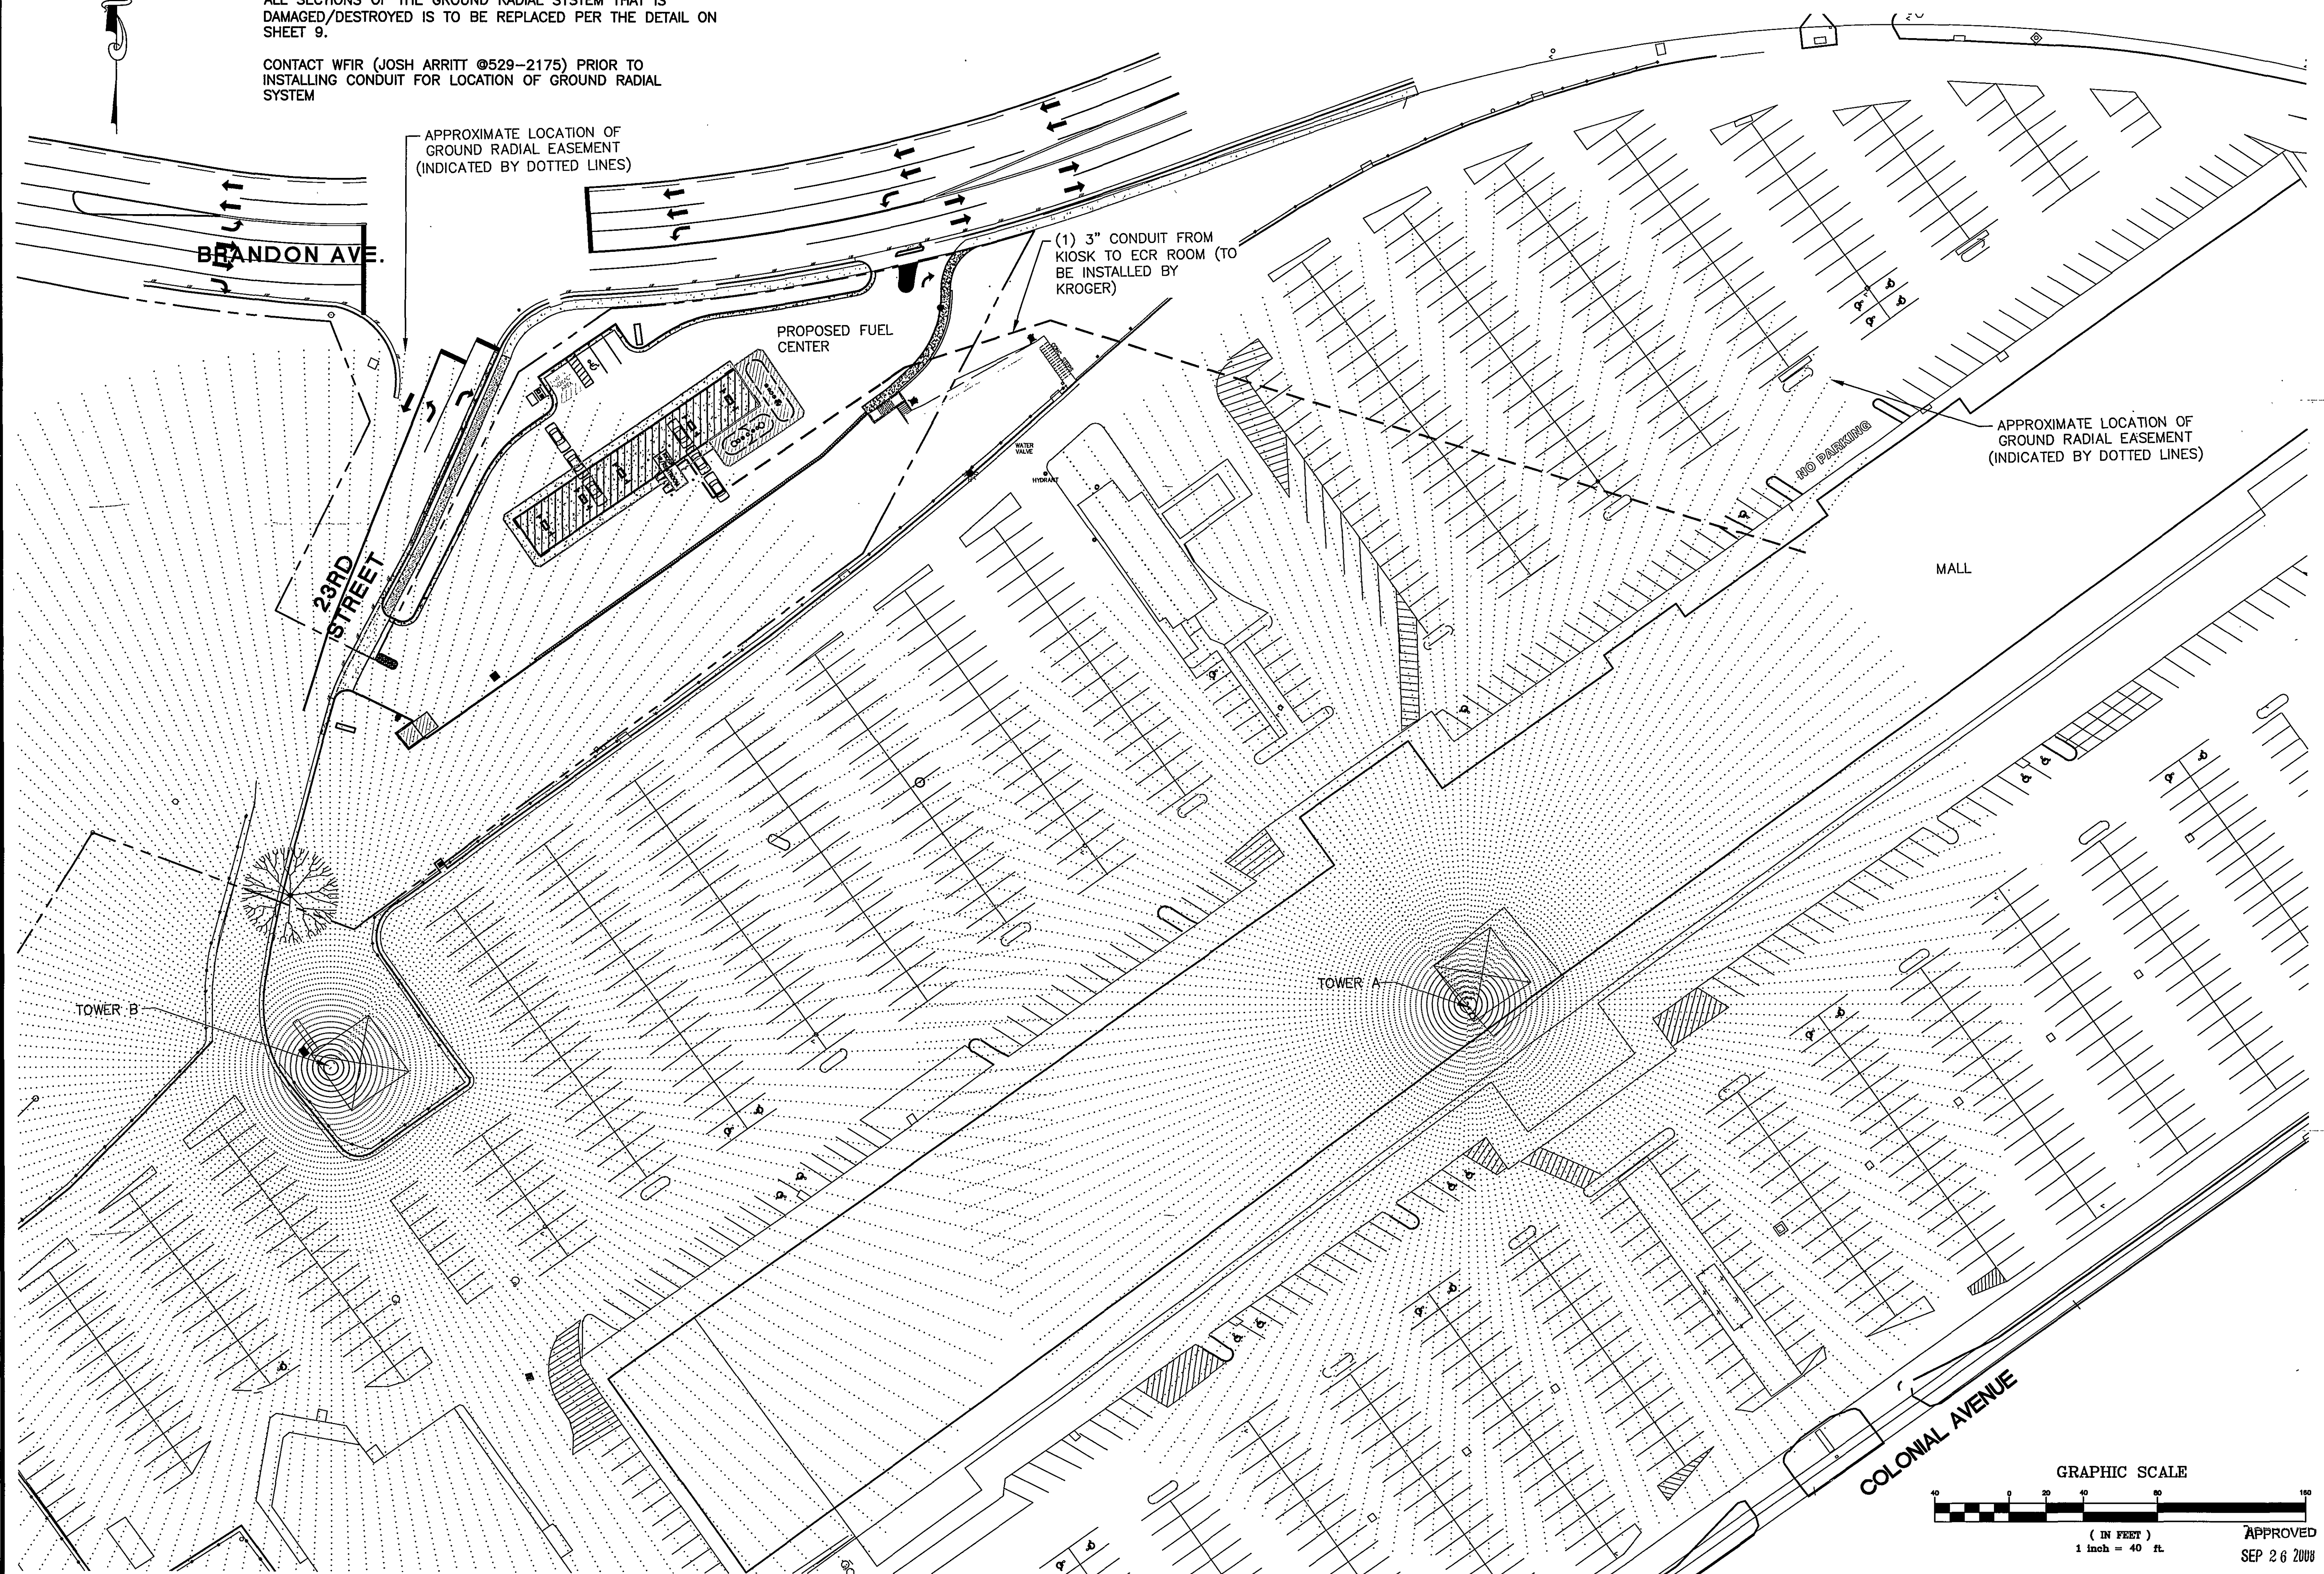

02 Albemarle Ave
Roanoke, Virginia
24013

www.lmwpc.com

ph: 540.345.0675
fax: 540.342.4456

www.roacoxmail.com

LW P.C.

Engineering
Architecture
Surveying
Landscape Design

Surveying Landscape Design

Surveying Landscape Design

KROGER R-400
FUEL CENTER INSTALLATION
CITY OF ROANOKE, VIRGINIA

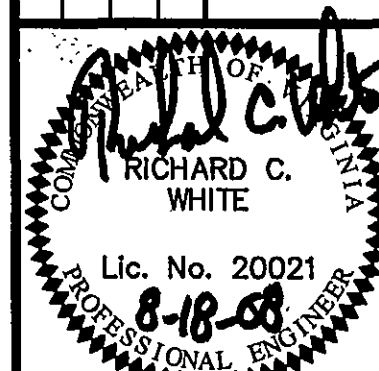[illegible]

Designed By	RCW
Drawn By	MCI
Checked By	RCW
Approved By	RCW
Submitted By	RCW
Drawing	1997D
Date	03/03/08
Scale	AS NOTED
Commission No.	1997D
Sheet	6 of 12