
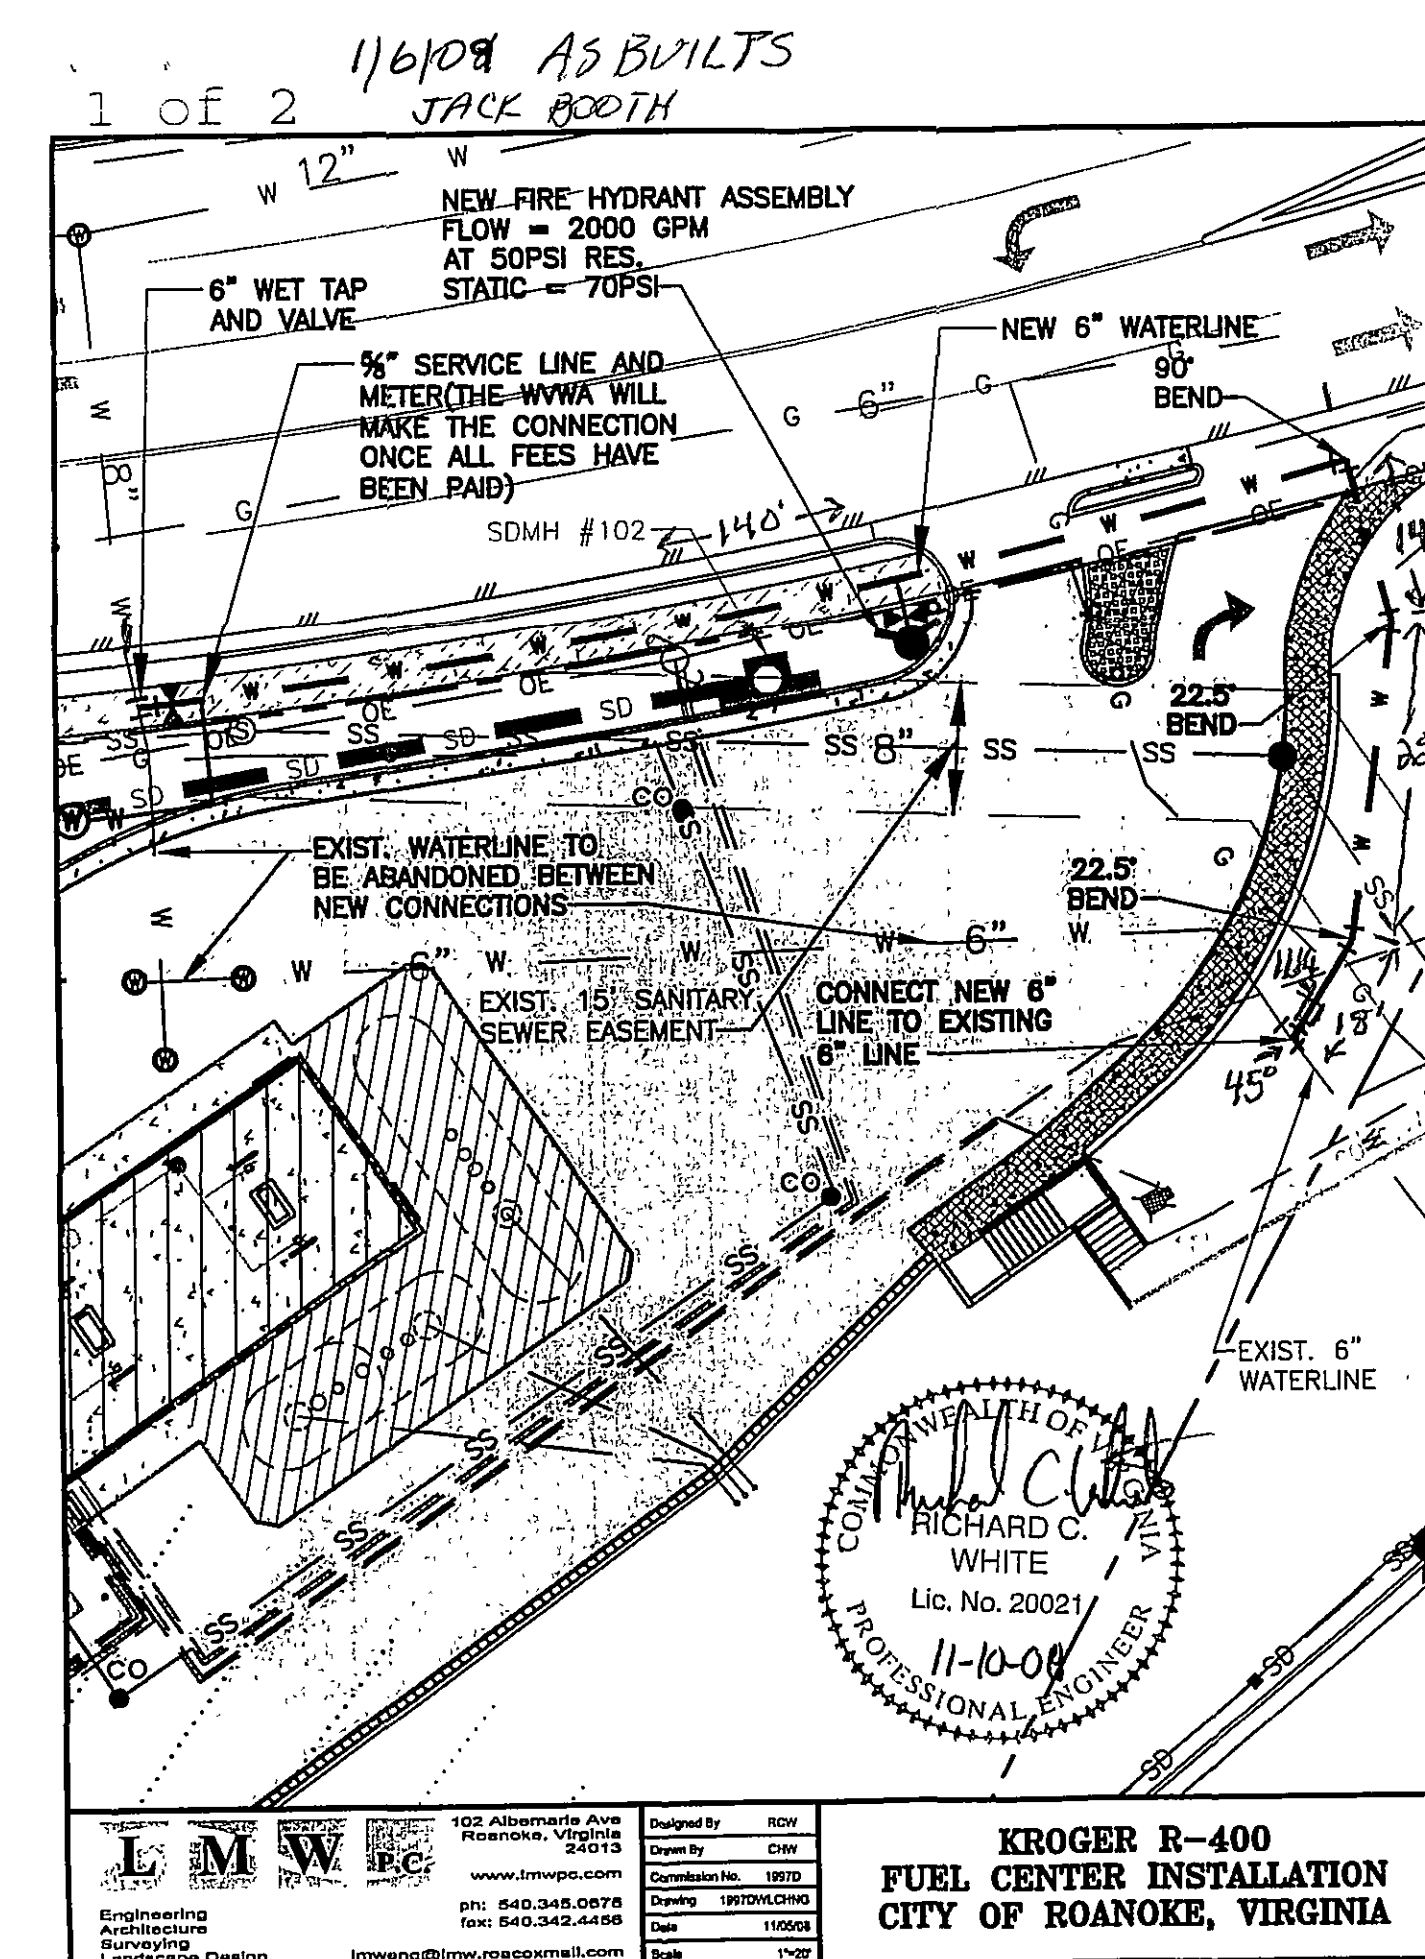
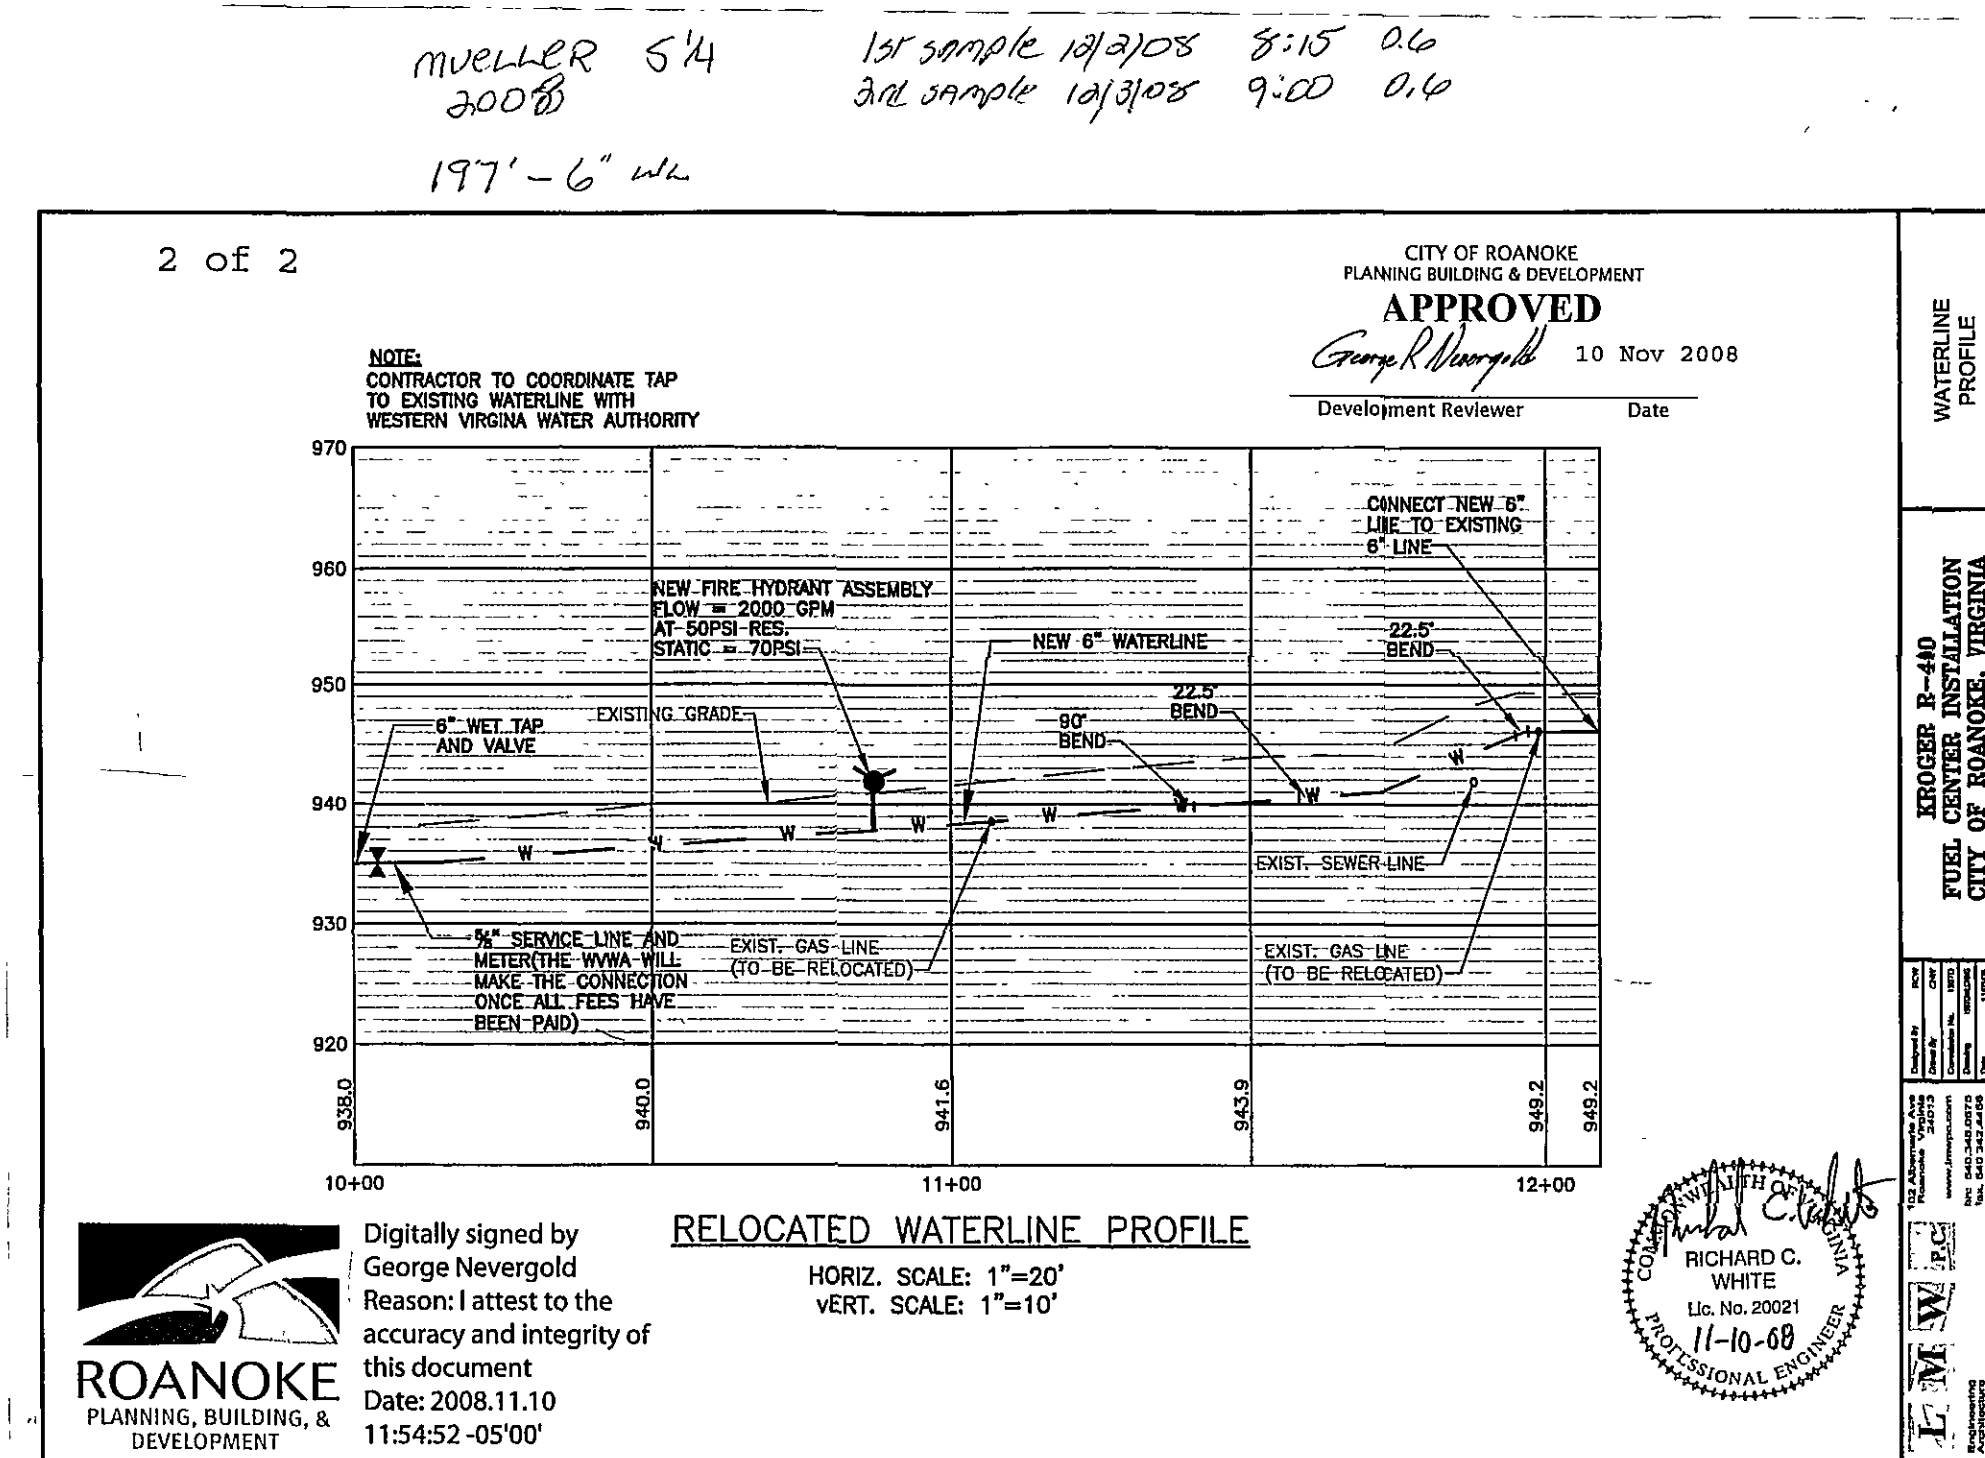
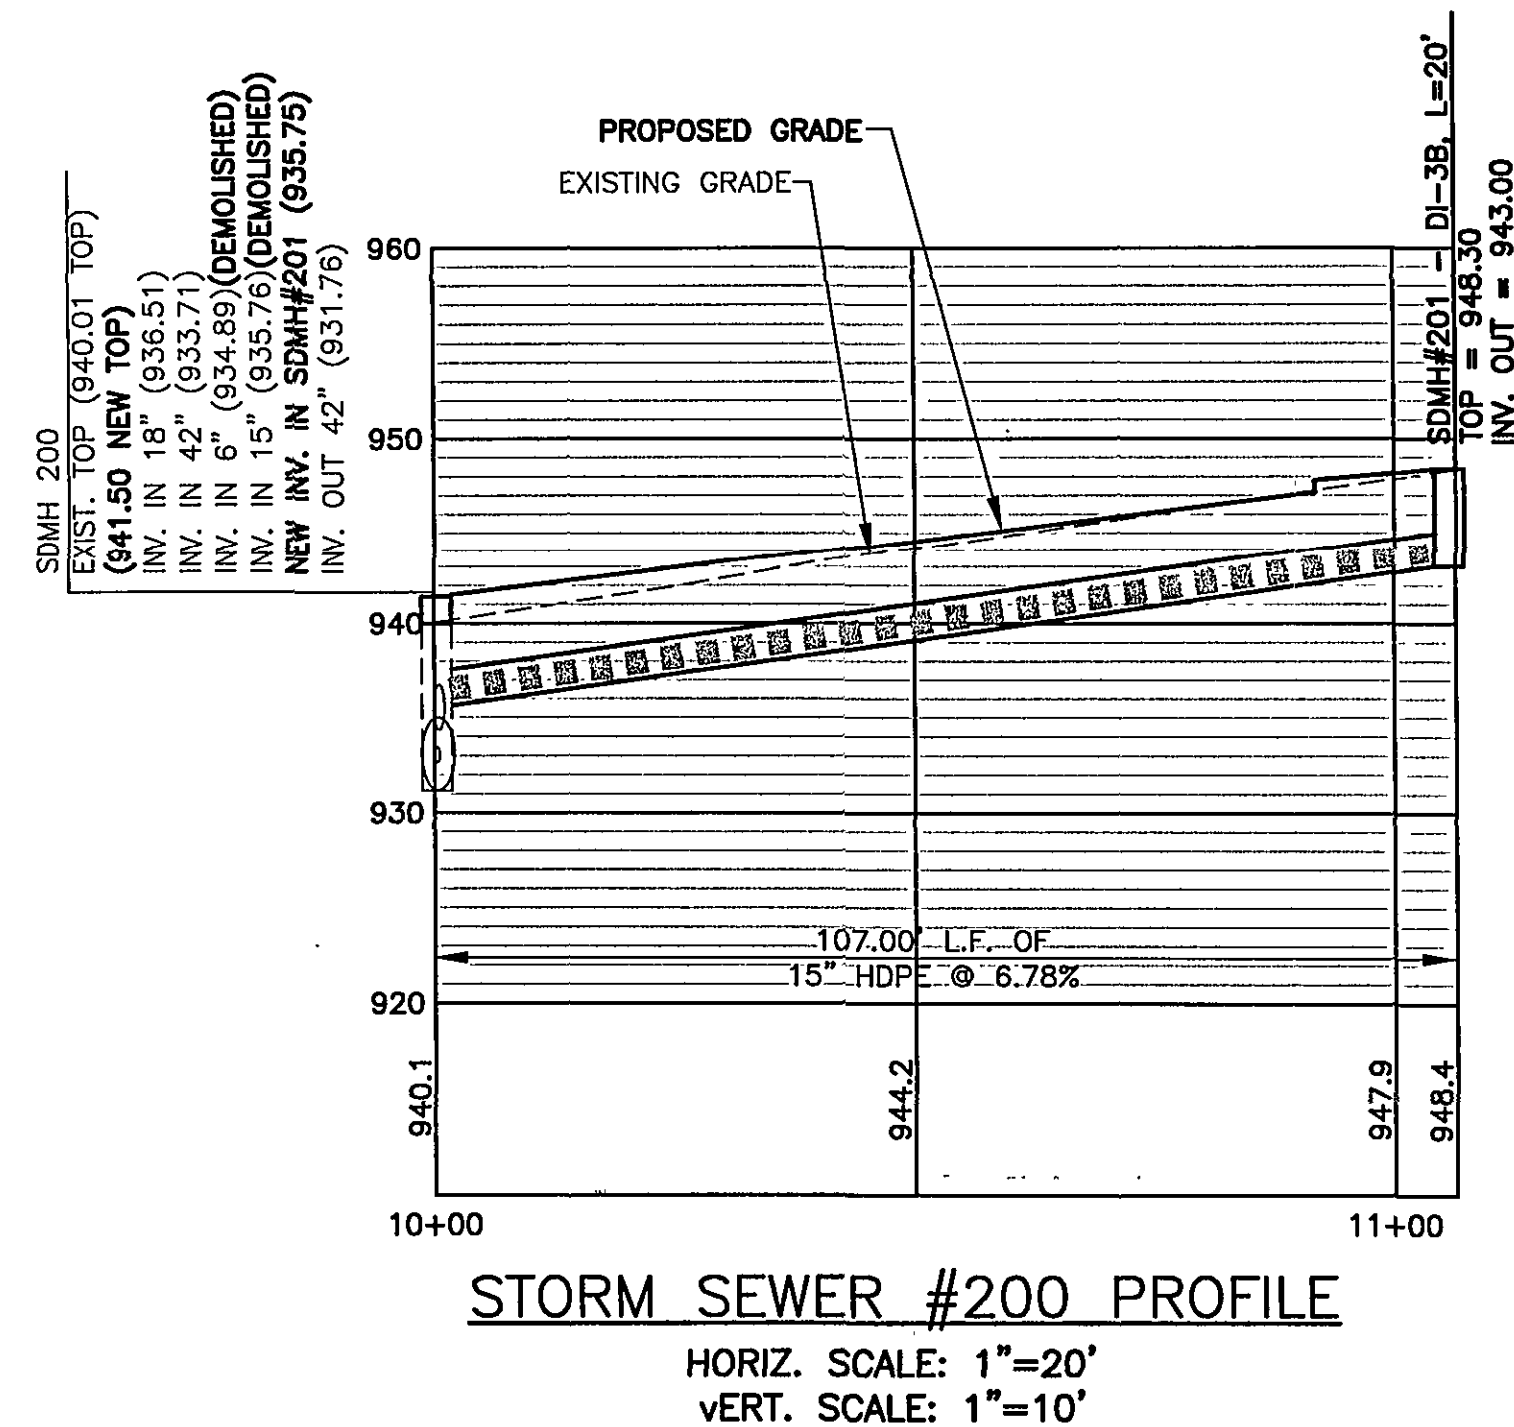
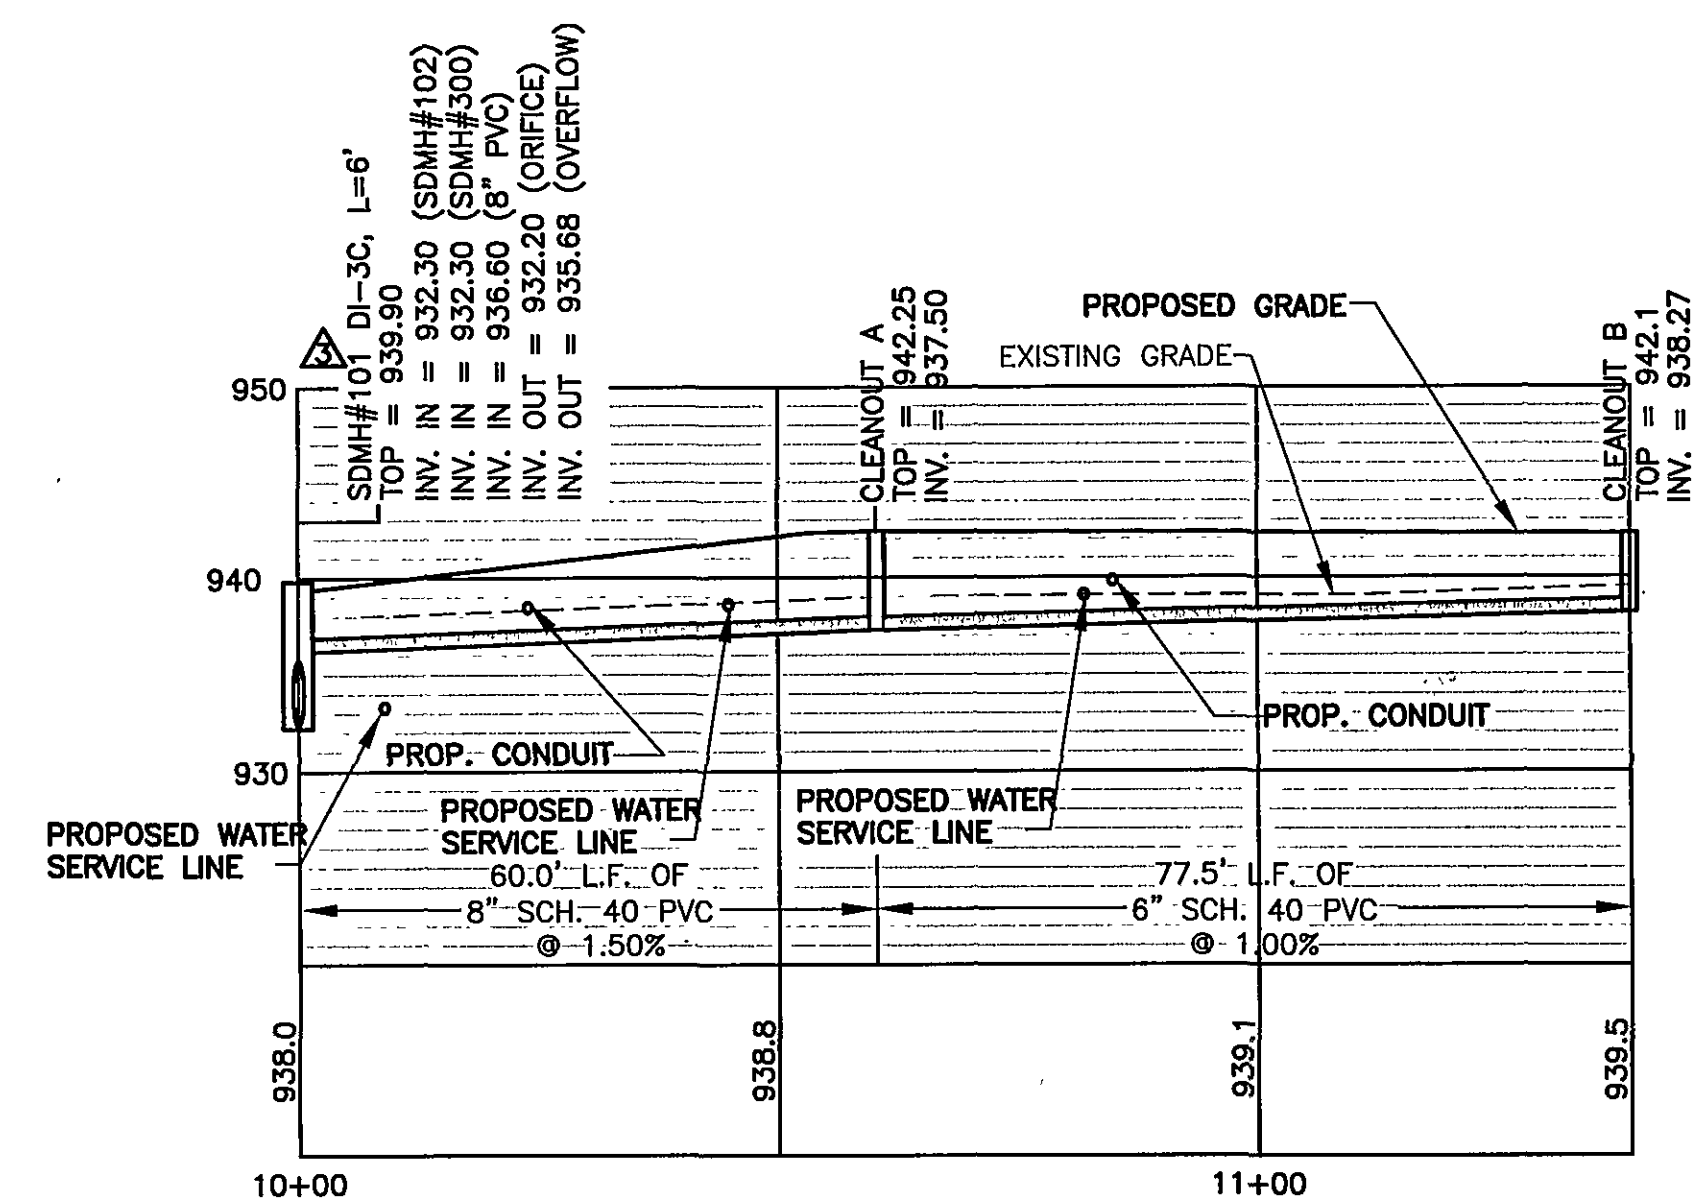
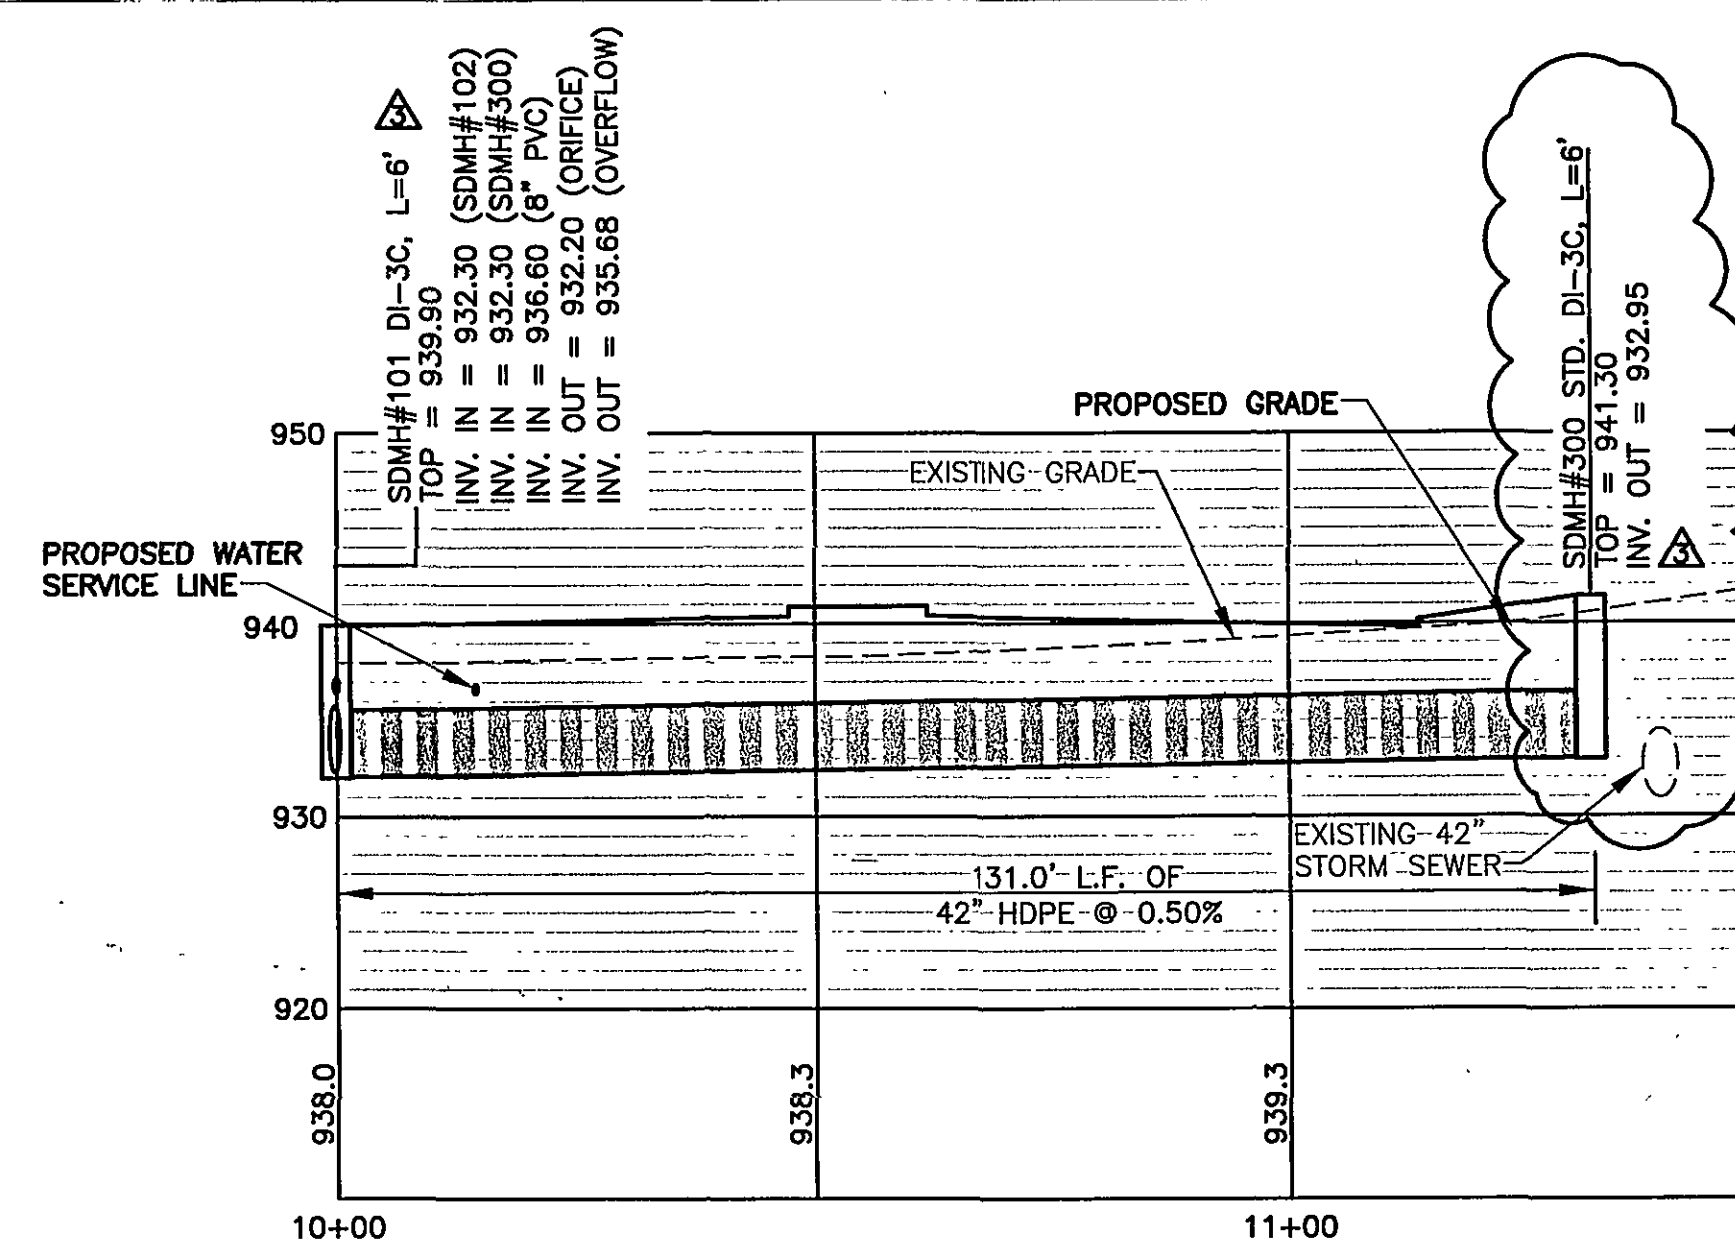


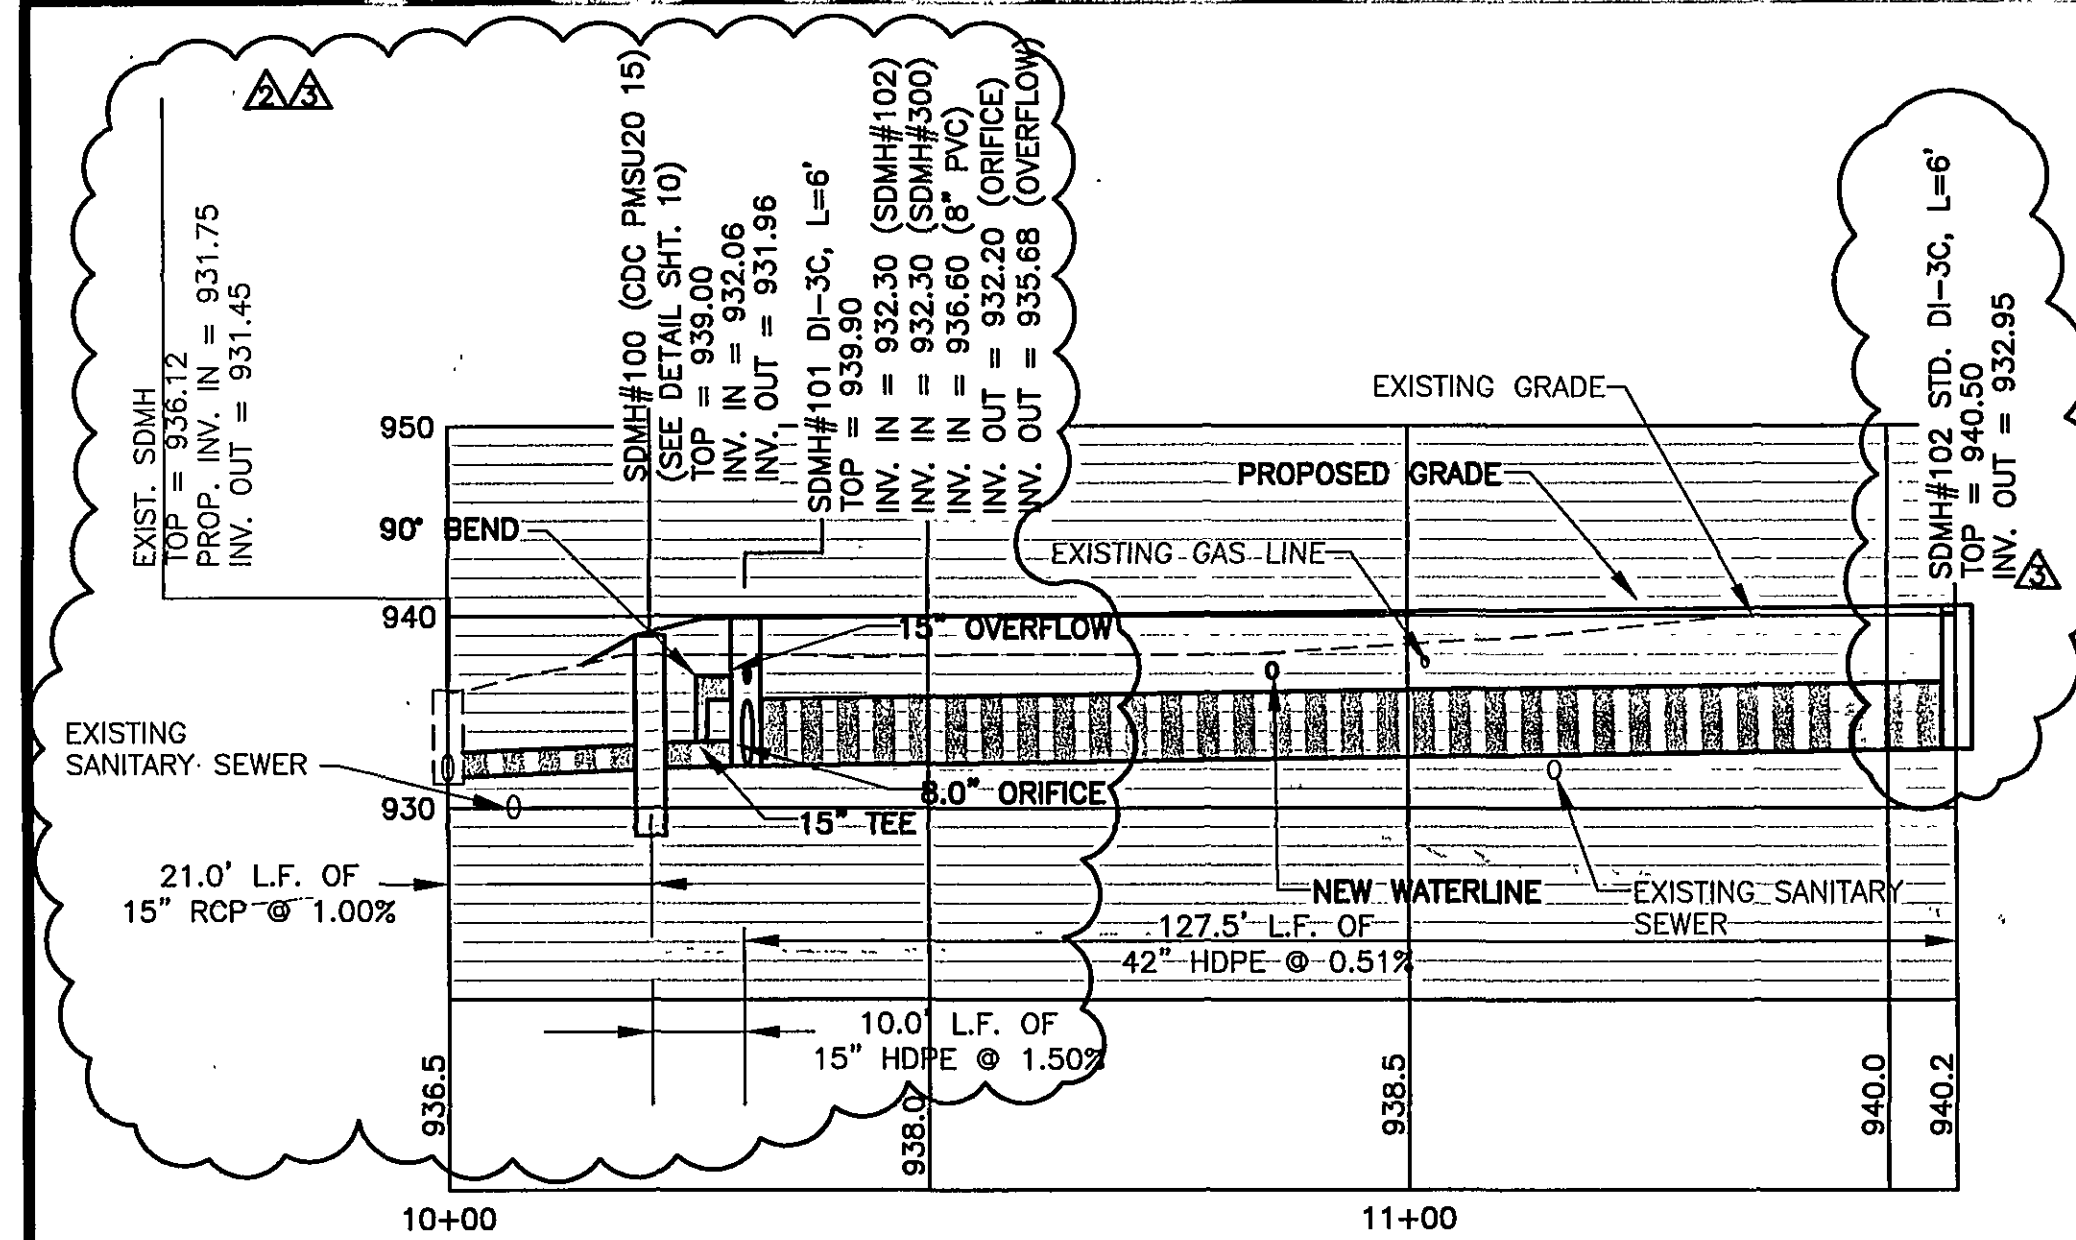

02 Albemarle Ave
Roanoke, Virginia
24013
www.lmwpc.com
ph: 540.345.0675
fax: 540.342.4456
www.roacoxmail.com

L M W P.C.

**KROGER R-400
FUEL CENTER INSTALLATION
CITY OF ROANOKE, VIRGINIA**

	NO.	DATE	DESCRIPTION	BY
3	10/01/08	PER ROANOKE CITY COMMENTS	CHW	
2	08/08/08	PER ROANOKE CITY COMMENTS	CHW	
1	06/05/08	PER ROANOKE CITY COMMENTS	MCP	

PROFILES

RICHARD C. WHITE
Lic. No. 202021
10-3-08
PROFESSIONAL ENGINEER

Designed By	RCW
Drawn By	MCP
Checked By	RCW
Approved By	RCW
Submitted By	RCW
Drawing	1997D
Date	03/03/08
Scale	NONE
Commission No.	199771

Sheet

8 of 1