


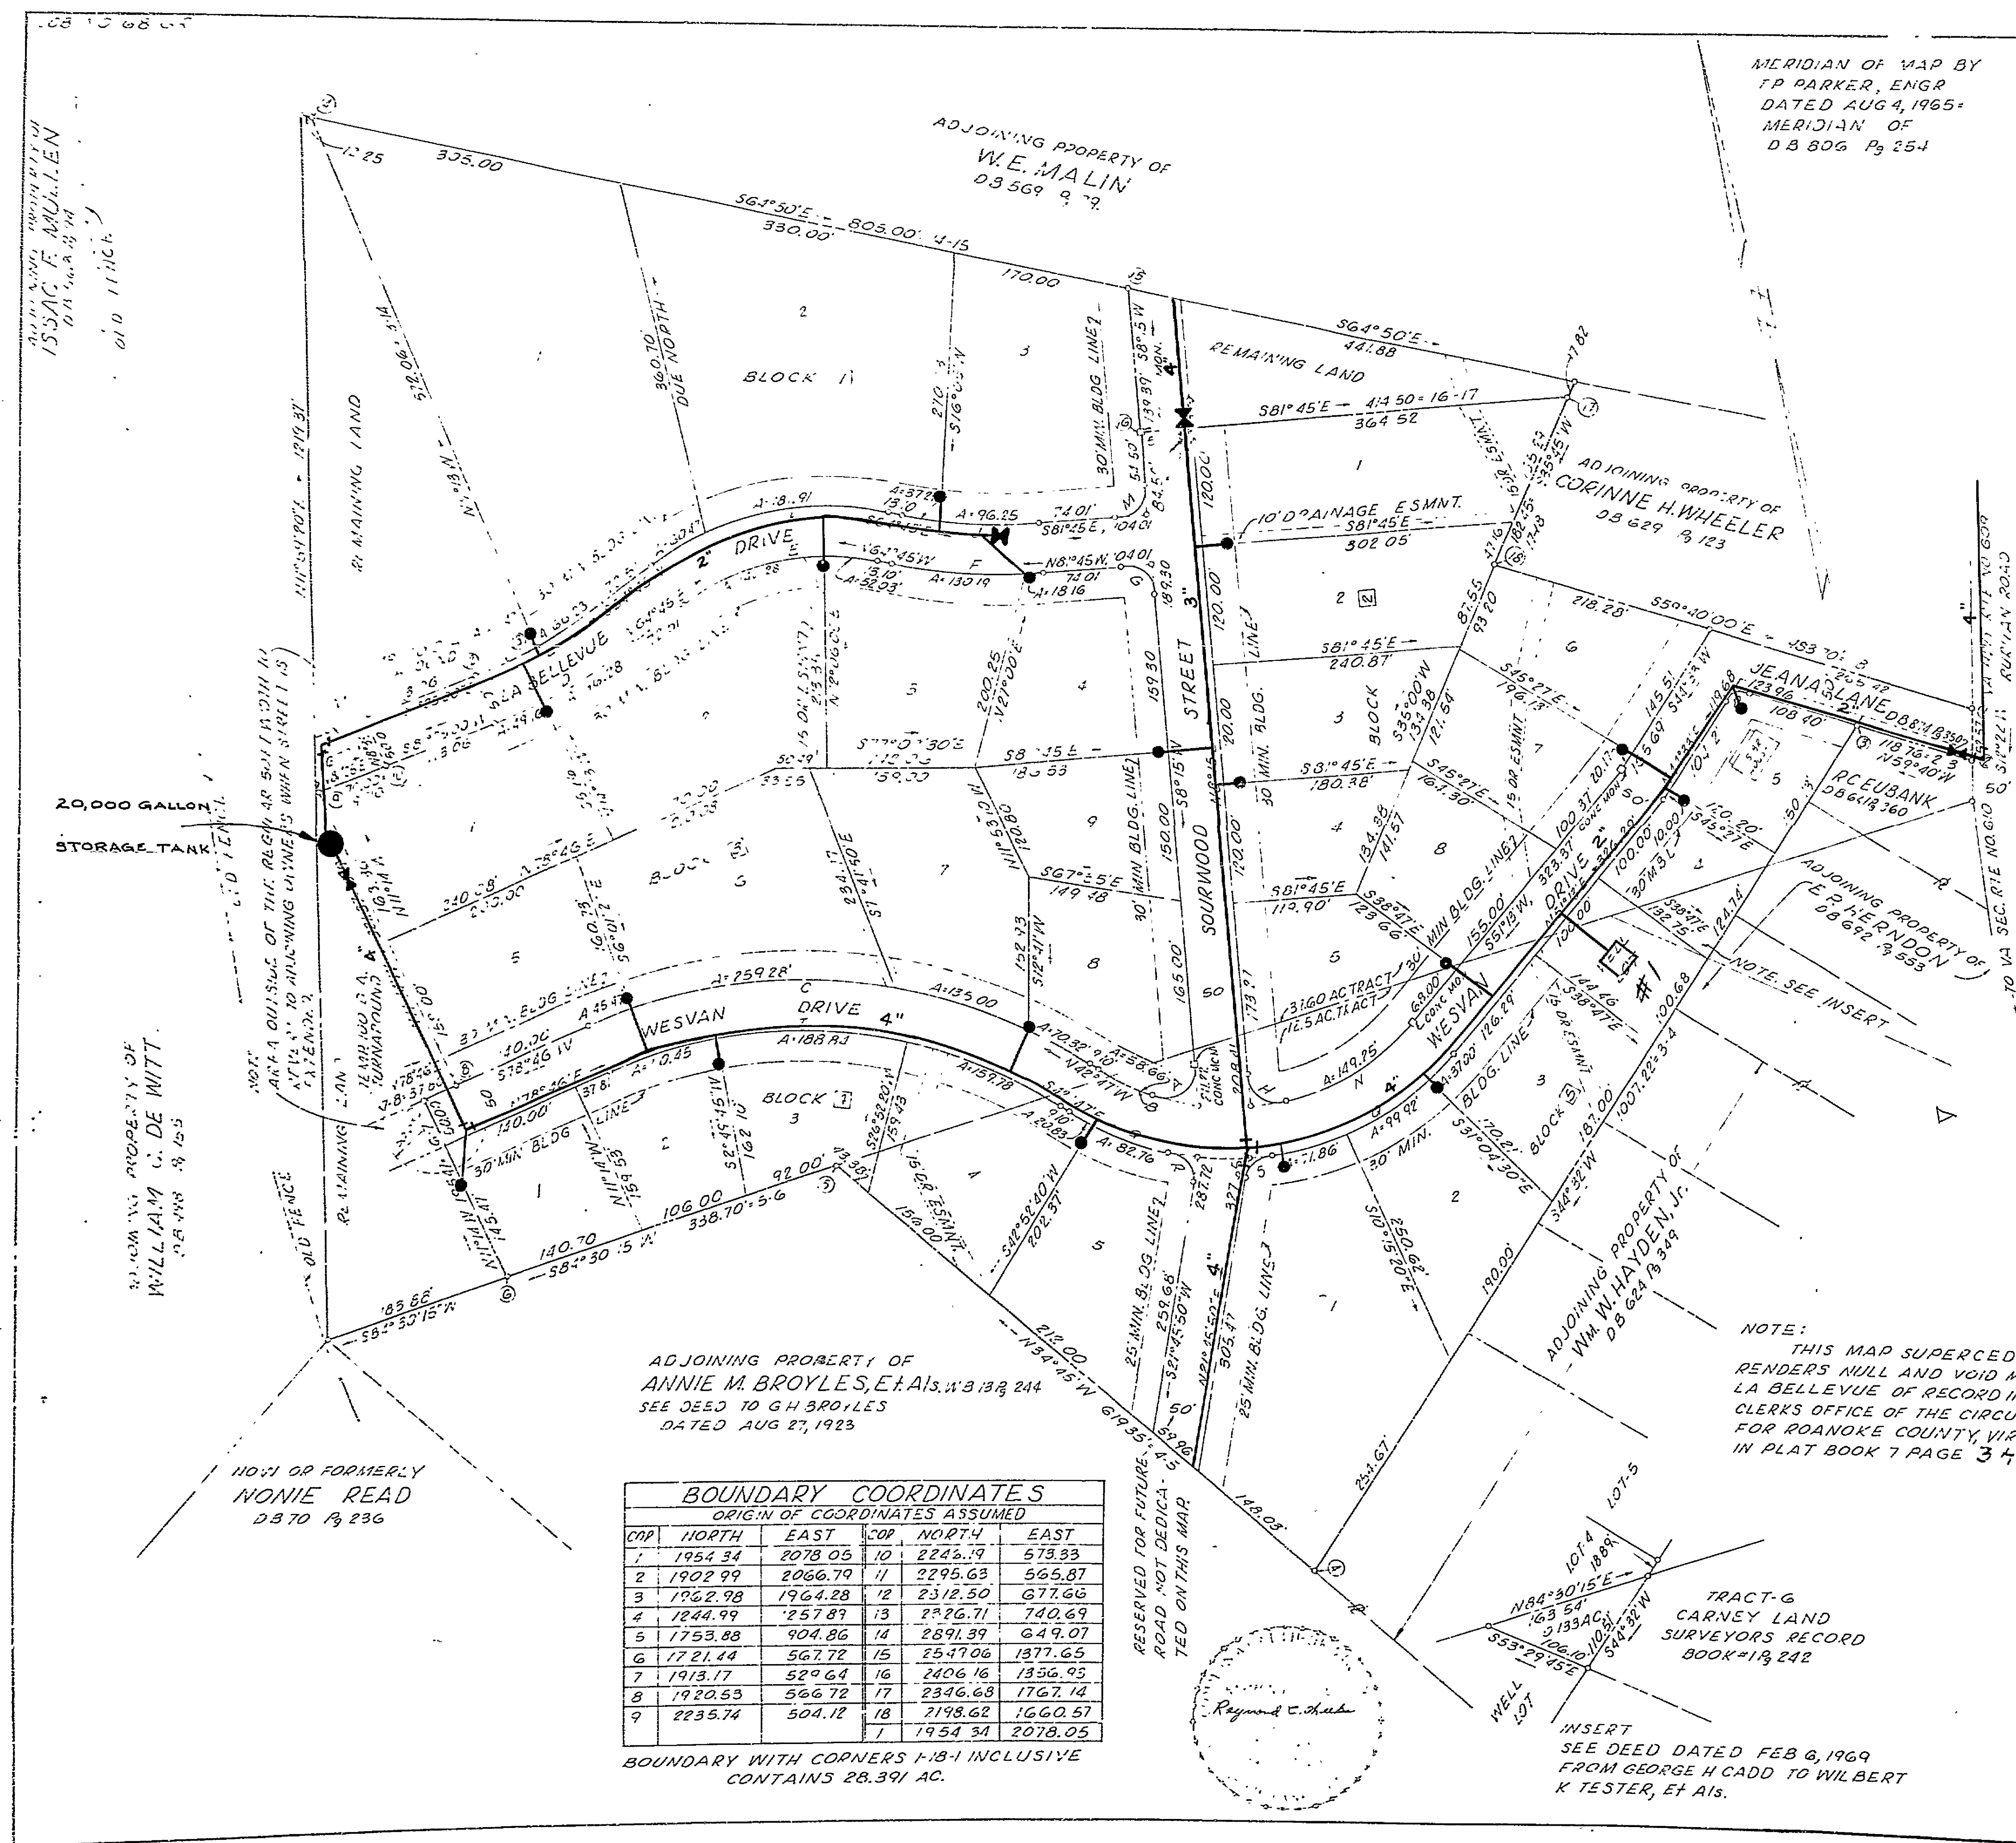

CURVE DATA									
STATION	ANGLE	TAN	RADIUS	ARC	CHORD	BEARING	CHORD	BEARING	CHORD
1	114°01'40"	46.22	50.00	59.72	56.5°15'50"W	50.33			
2	1°56'15"	29.50	225.00	59.46	150°15'12"W	58.49			
3	8°33'23"	35.2	500.00	70.32	114°46'44"W	70.26			
4	15°28'12"	67.91	500.00	135.00	115°34'35"W	134.59			
5	29°42'44"	132.63	500.00	259.28	116°10'02"W	256.39			
6	5°12'36"	22.1	500.00	45.47	53°22'18"W	45.45			
7	58°27'00"	274.13	500.00	510.07	117°00'37"W	488.84			
8	5°38'	24.60	500.00	49.16	57°36'00"W	49.13			
9	1°02'	48.77	500.00	96.28	57°16'10"W	96.13			
10	3°40'	73.24	500.00	145.44	57°05'20"W	144.73			
11	3°11'5"	76.83	225.00	146.22	58°22'30"W	143.78			
12	13°10'	26.1	225.00	42.2	17°22'30"W	5.72			
13	50°30'	106.2	225.00	198.3	DUE WEST	9.76			
14	1°35'	65.41	500.00	10.17	172°12'31"W	127.45			
15	2°05'	7.08	500.00	18.6	180°42'45"W	18.16			
16	1°00'	74.72	500.00	148.55	173°15'00"W	147.81			
17	90°00'	30.00	30.00	47.12	173°15'11"W	48.43			
18	99°01'	35.4	40.00	51.95	174°15'40"W	45.63			
19	12°51'18"	48.31	450.00	95.25	175°37'21"W	96.07			
20	4°44'32"	18.64	450.00	37.27	176°07'21"W	37.26			
21	1°00'00"	6.25	450.00	13.52	58°45'00"W	13.03			
22	5°54'00"	94.42	275.00	181.9	183°22'00"W	182.61			
23	2°36'00"	30.36	275.00	60.47	57°03'00"W	60.35			
24	50°30'	129.70	275.00	242.88	57°03'00"W	234.61			
25	8°25'52"	33.7	450.00	65.23	56°57'57"W	66.17			
26	8°40'00"	32.39	450.00	64.47	57°17'57"W	64.42			
27	16°43'06"	65.92	450.00	130.90	57°05'00"W	130.44			
28	90°00'	30.00	30.00	47.12	55°15'00"W	48.43			
29	38°00'06"	77.48	225.00	49.25	57°03'09"W	46.52			
30	75°47'	5.56	20.00	20.45	58°26'30"W	23.57			
31	4°20'20"	0.42	275.00	20.83	54°57'24"E	20.82			
32	17°14'38"	11.0	275.00	82.76	55°41'40"E	22.45			
33	20°55'09"	50.76	275.00	100.40	57°49'31"E	99.84			
34	1°58'18"	33.16	275.00	7.50	58°20'06"E	99.38			
35	20°29'10"	50.52	275.00	71.86	187°34'48"E	71.65			
36	7°42'38"	99.92	275.00	99.92	187°40'00"E	99.38			
37	86°00'	18.53	275.00	37.00	185°04'14"E	36.97			
38	86°01'50"	186.44	275.00	412.77	58°47'00"E	375.10			
39	1°52'57'08"	22.18	30.00	45.10	58°11'00"E	40.97			
40	14°03'45"	55.50	450.00	110.45	185°47'52"E	110.17			
41	3°42'02'35"	95.83	450.00	188.84	55°08'56"E	187.45			
42	2°40'40"	80.74	450.00	159.78	55°57'30"E	158.95			
43	58°27'00"	251.76	450.00	459.07	57°00'57"E	439.41			

CAPTION LEGAL REFERENCE:
SEE DB 806 P. 254 FOR DEED OF CONVEYANCE OF 40.3 ACRES TO WILBERT K. TESTER, ET AL, FROM GEORGE H. CADD, ET AL.
SEE DB 874 P. 350 FOR CONVEYANCE TO WILBERT K. TESTER, ET AL FROM R.C. EUBANK AND CLAUDE S. EUBANK.

ADJOINING PROPERTY OF ANNIE M. BROYLES, ET AL, DB 133 P. 244
SEE DEED TO G.H. BROYLES DATED AUG 27, 1923

BOUNDARY COORDINATES					
ORIGIN OF COORDINATES ASSUMED					
COMP	NORTH	EAST	COMP	NORTH	EAST
1	1954.34	2078.05	10	2225.19	573.33
2	1902.99	2066.79	11	2295.63	565.87
3	1962.98	1964.28	12	2312.50	677.66
4	1844.99	2257.89	13	2286.71	740.69
5	1753.88	204.86	14	2891.39	649.07
6	1721.44	567.72	15	2547.06	1877.65
7	1913.17	529.64	16	2406.16	1356.95
8	1920.53	566.72	17	2346.63	1767.14
9	2235.74	504.12	18	2198.62	1660.57
			19	1954.34	2078.05

BOUNDARY WITH CORNERS 1-18 INCLUSIVE CONTAINS 28.391 AC.

SHEET NO. 2 OF 2 SHEETS
REVISED MAP OF LA BELLEVUE
SECTION 1
PROPERTY OF
WILBERT K. TESTER AND CAROLYN J. TESTER
AND
CLARENCE B. TESTER AND JUANITA D. TESTER
ROANOKE COUNTY, VIRGINIA
BY: RAYMOND C. WEEKS
STATE CERT. LAND SURVEYOR
DATE: MAY 12, 1969
REVISED BY ROANOKE COUNTY () 3-27-90
SCALE: 1"=100'

WC-0004

